


St Marks Crescent (Below)


26 Regents Park Road

22 Regents Park Road

Regents Park Road (Below)

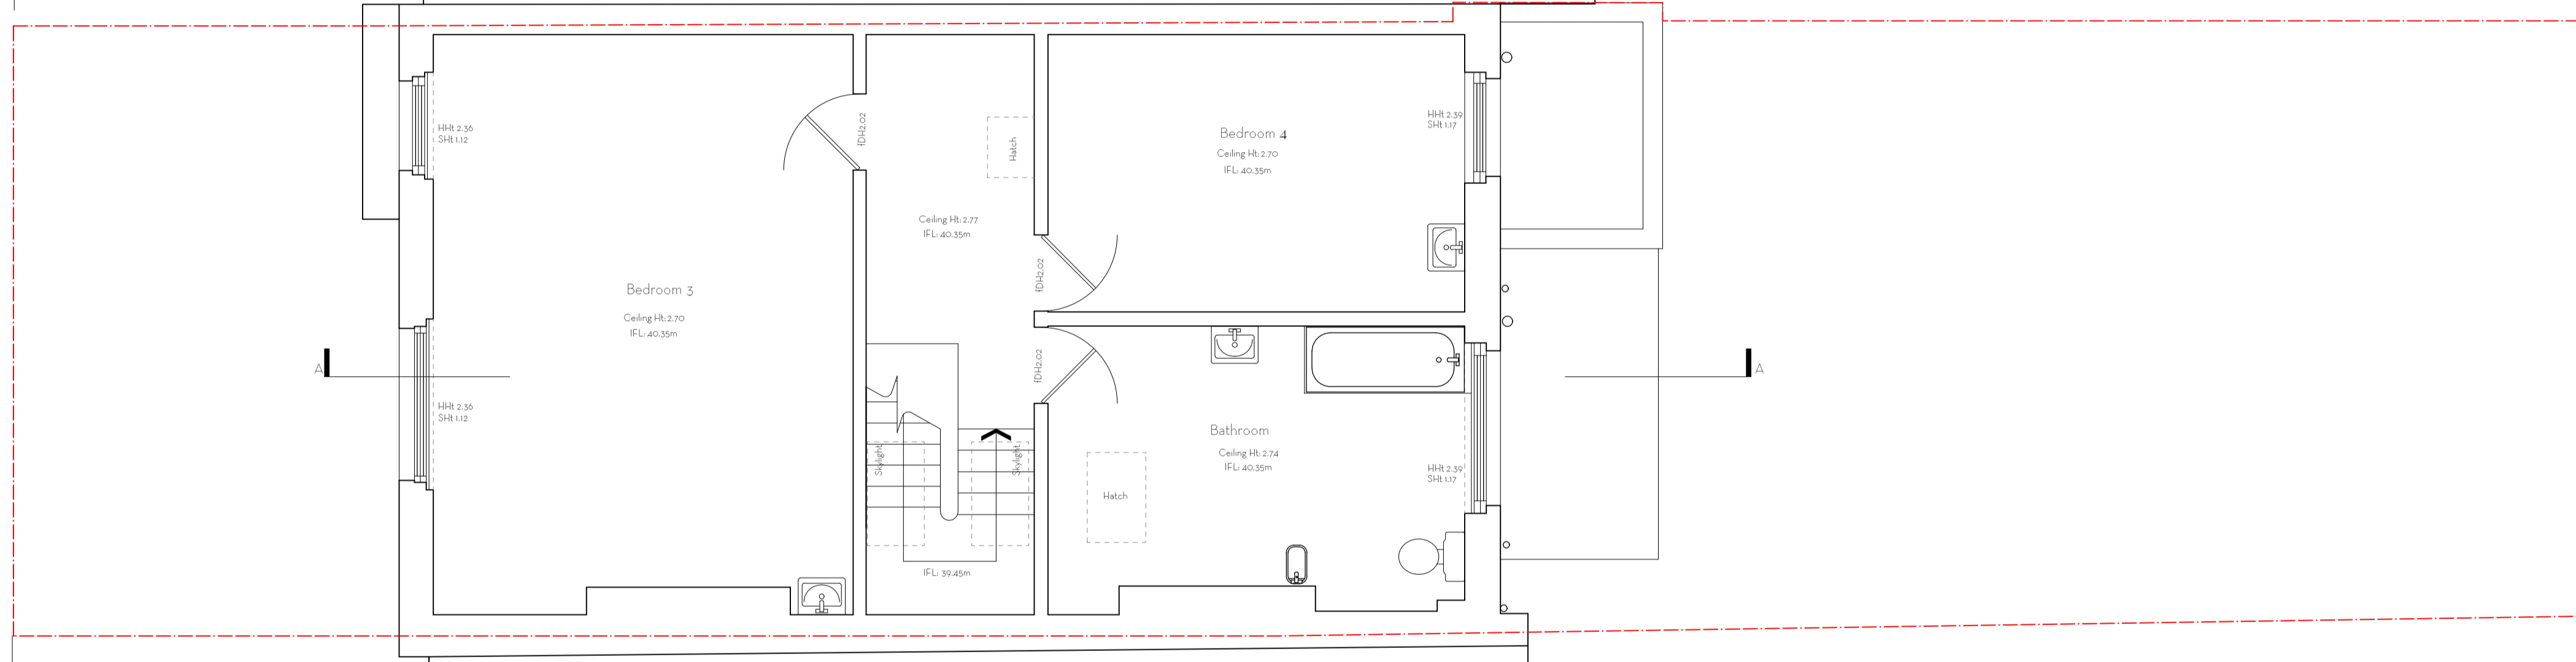


FOR PLANNING

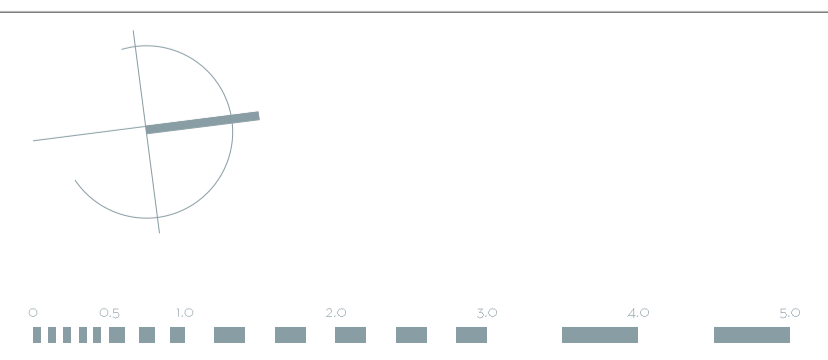

Do not scale. Use figured dimensions only.  
 All dimensions to be checked on site.  
 All drawings to be read in conjunction with  
 the Structural Engineer's drawings

24 REGENTS PARK ROAD  
 EXISTING SECOND FLOOR

PROJECT 24 Regents Park Road  
 ADDRESS 24 Regents Park Road, London, NW1 7TX  
 CLIENT Whitehall Park  
 ARCHITECT Muntiny Architecture Ltd  
 AUTHOR Jeremy  
 DATE 26.10.20 SCALE 1:50 @ A1  
 DRAWING 208-00-102-00

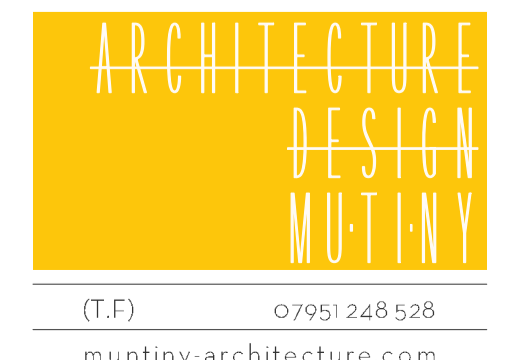

NO.	DESCRIPTION	BY	DATE	REV
1	Issued for planning	Jeremy	26.10.20	001

The drawings are the copyright of Muntiny Architecture Ltd. Not to be reproduced, retained or disclosed to any unauthorised person other than wholly or in part without written permission.

(T.F) 07951 248 528  
 muntiny-architecture.com