




Plan View

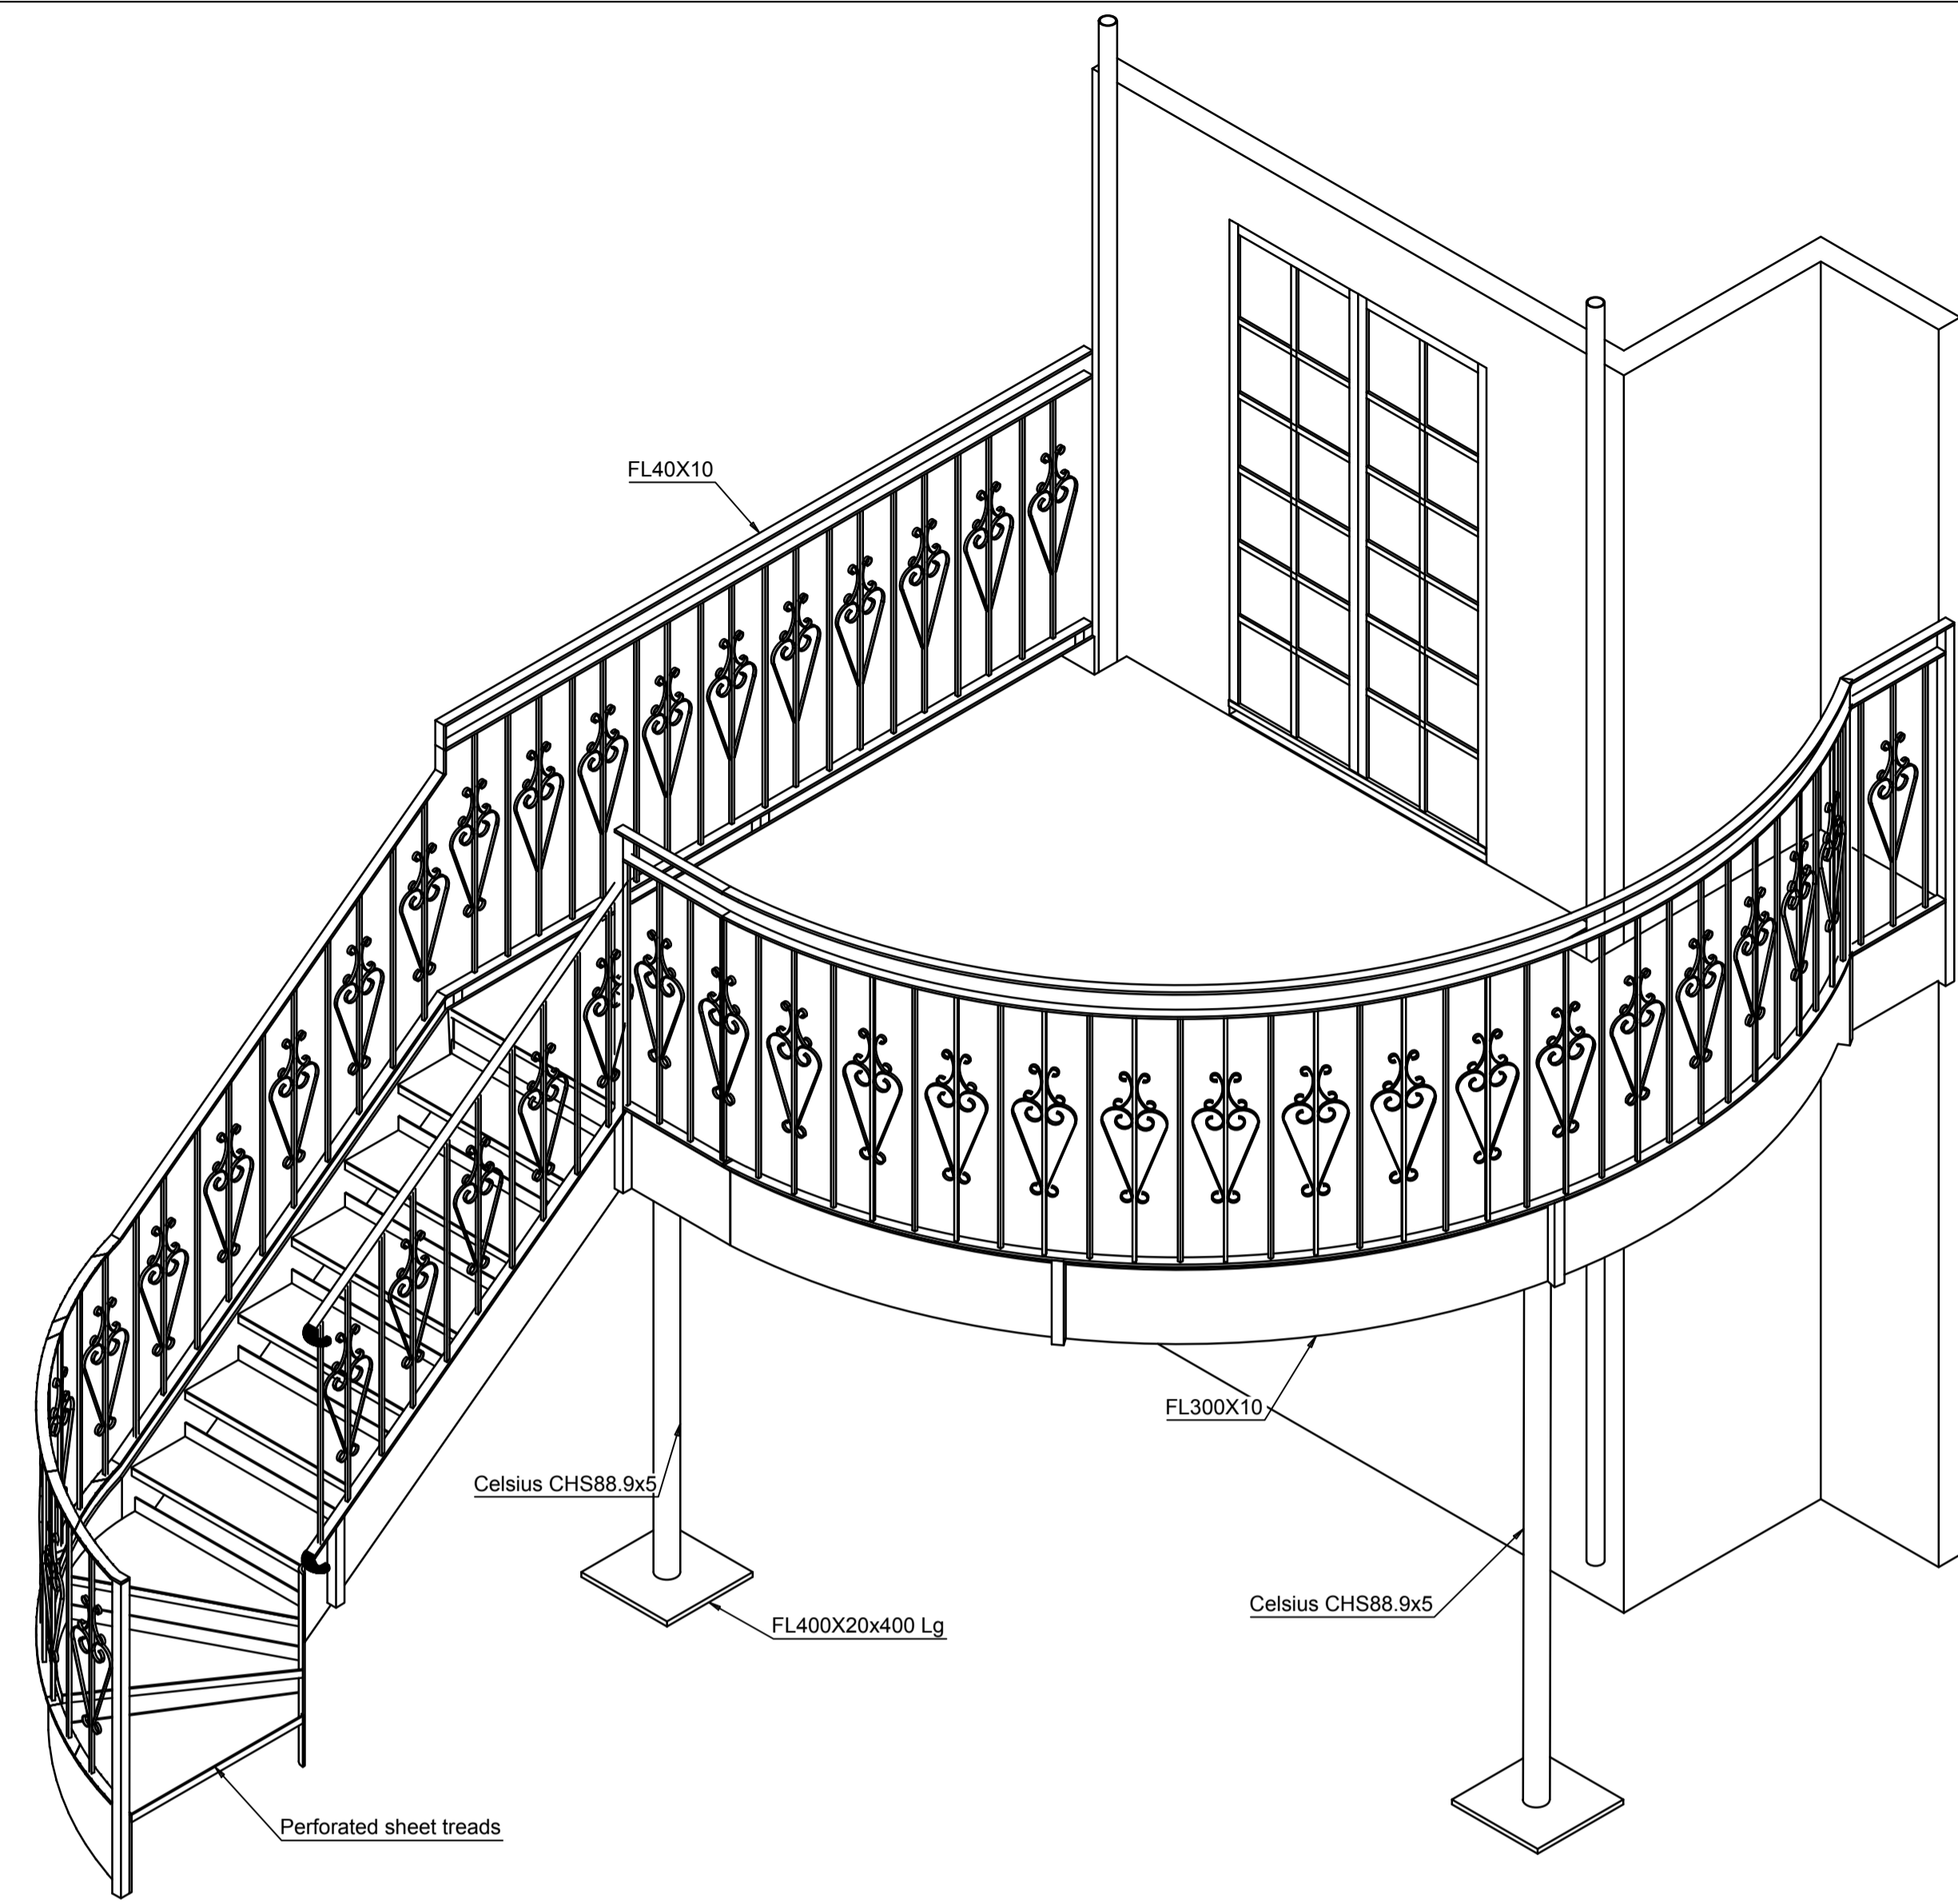

Isometric View

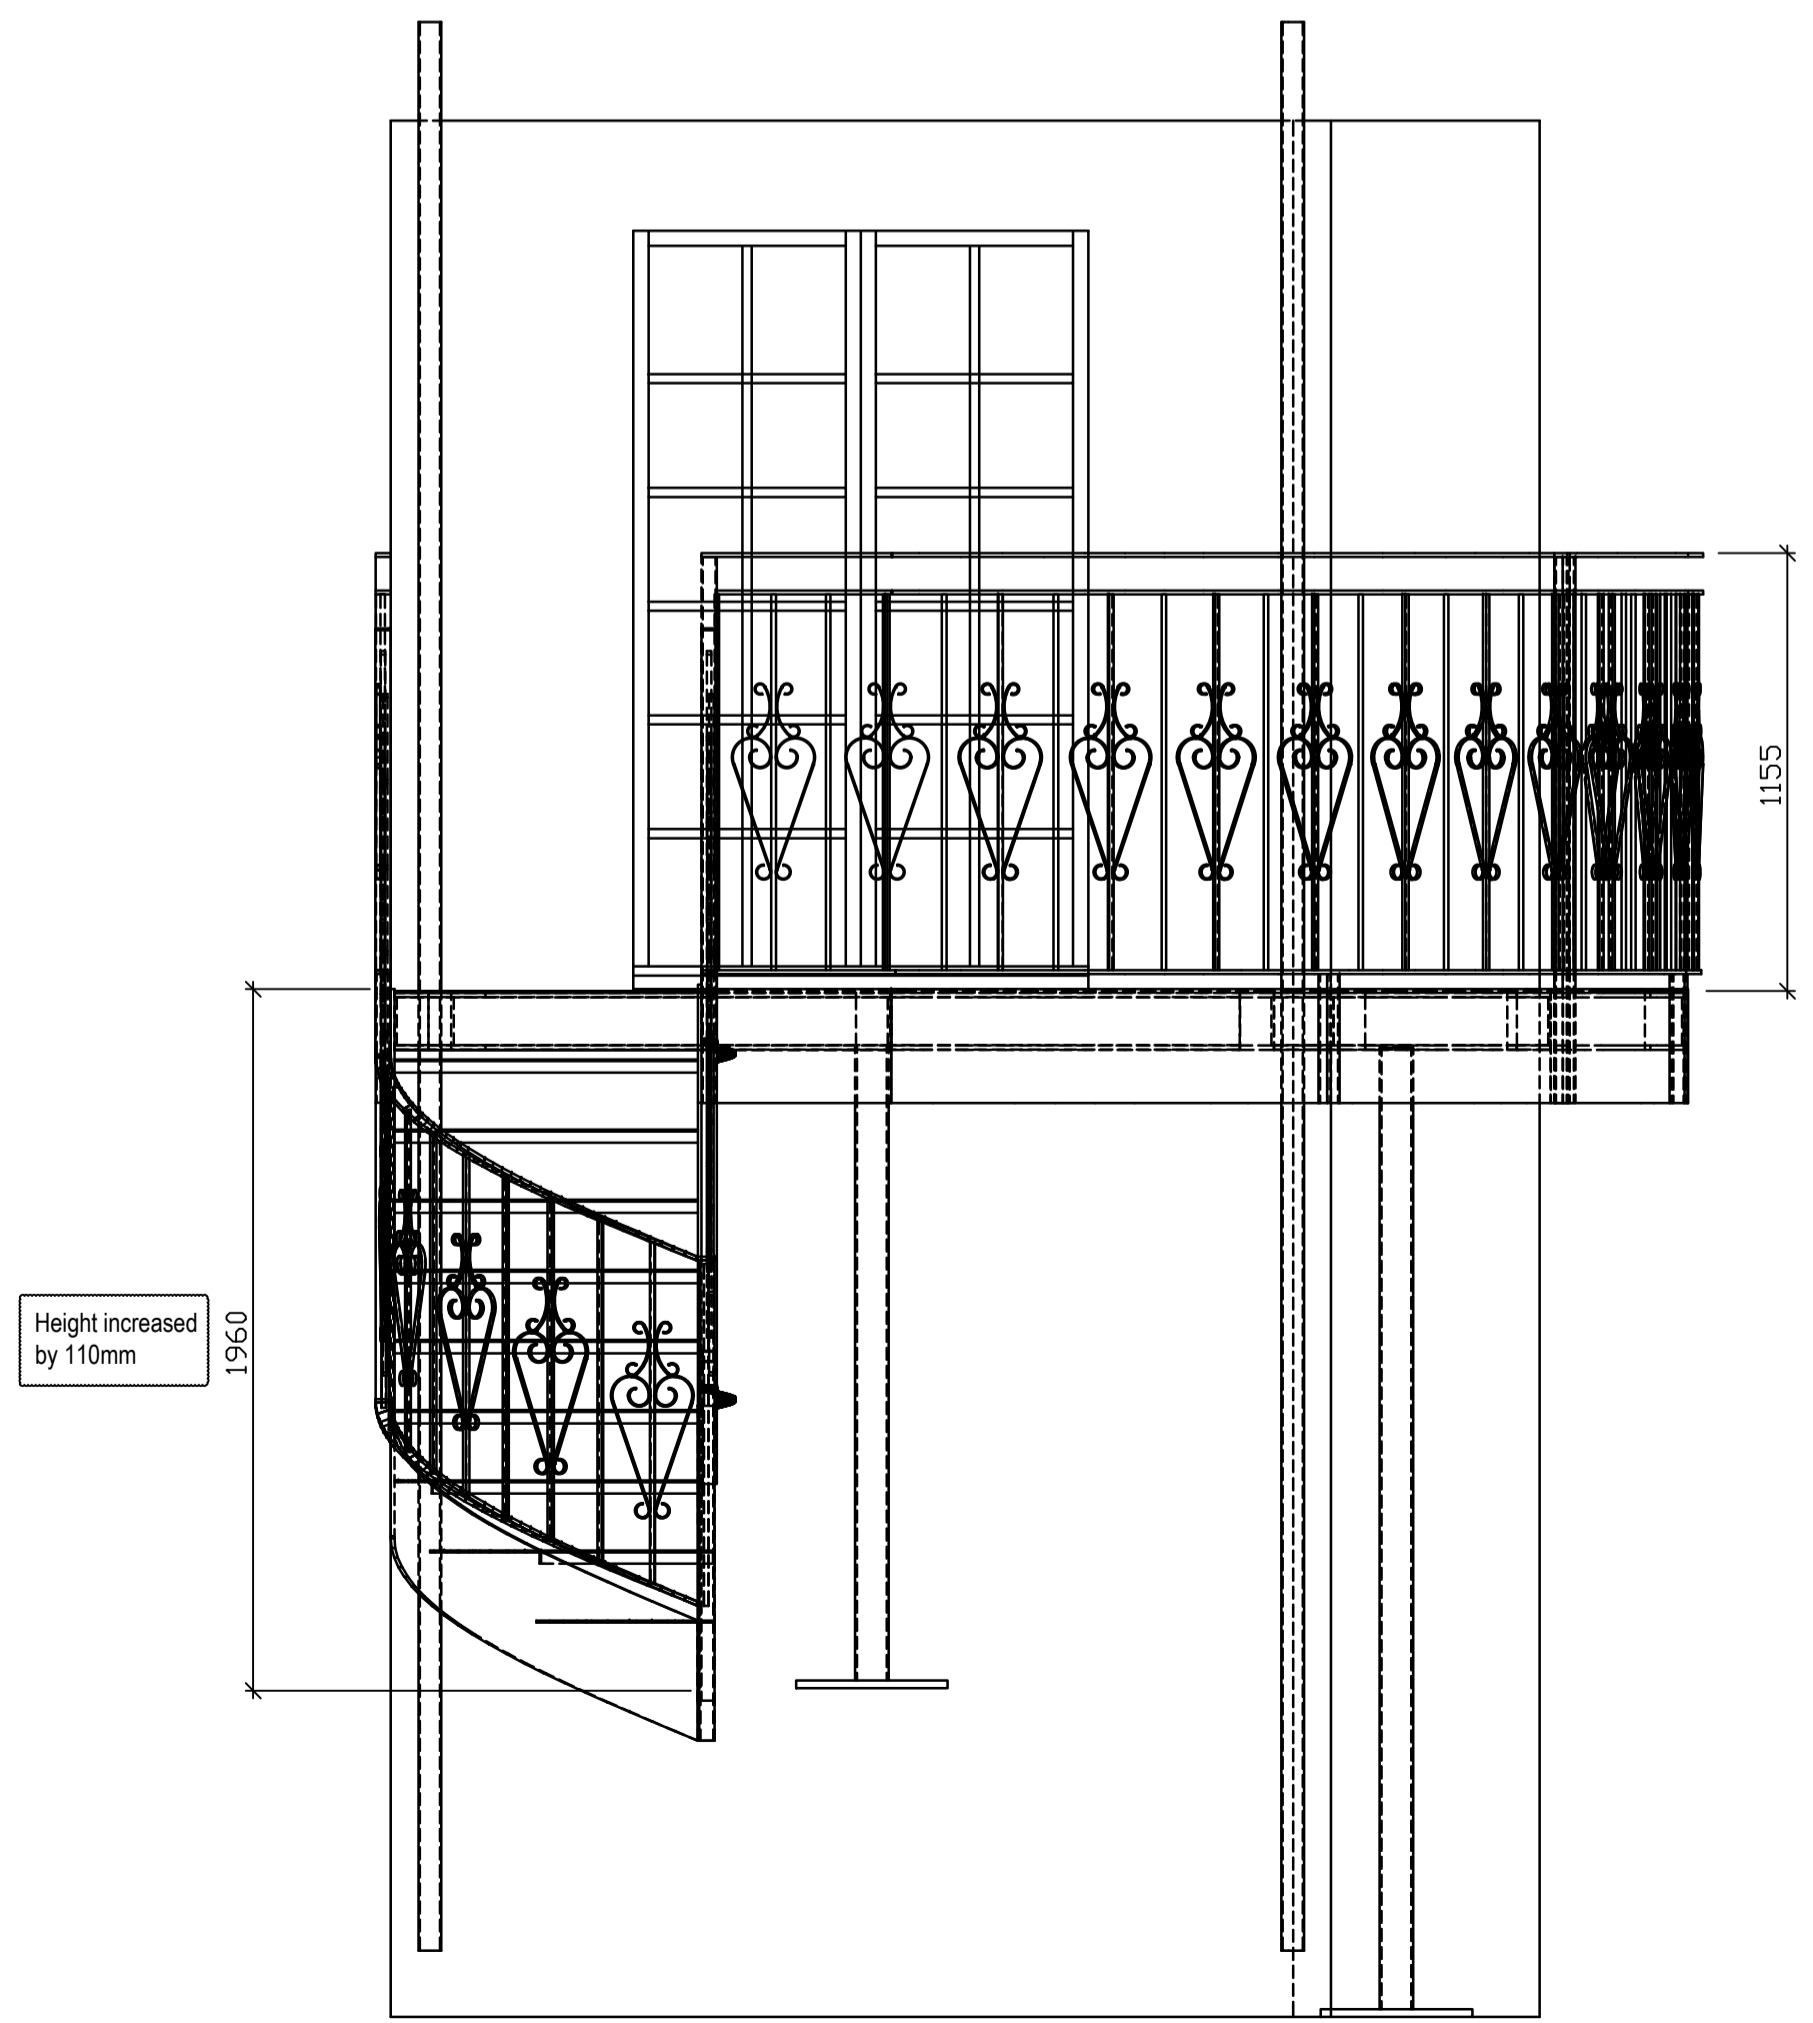

Front View

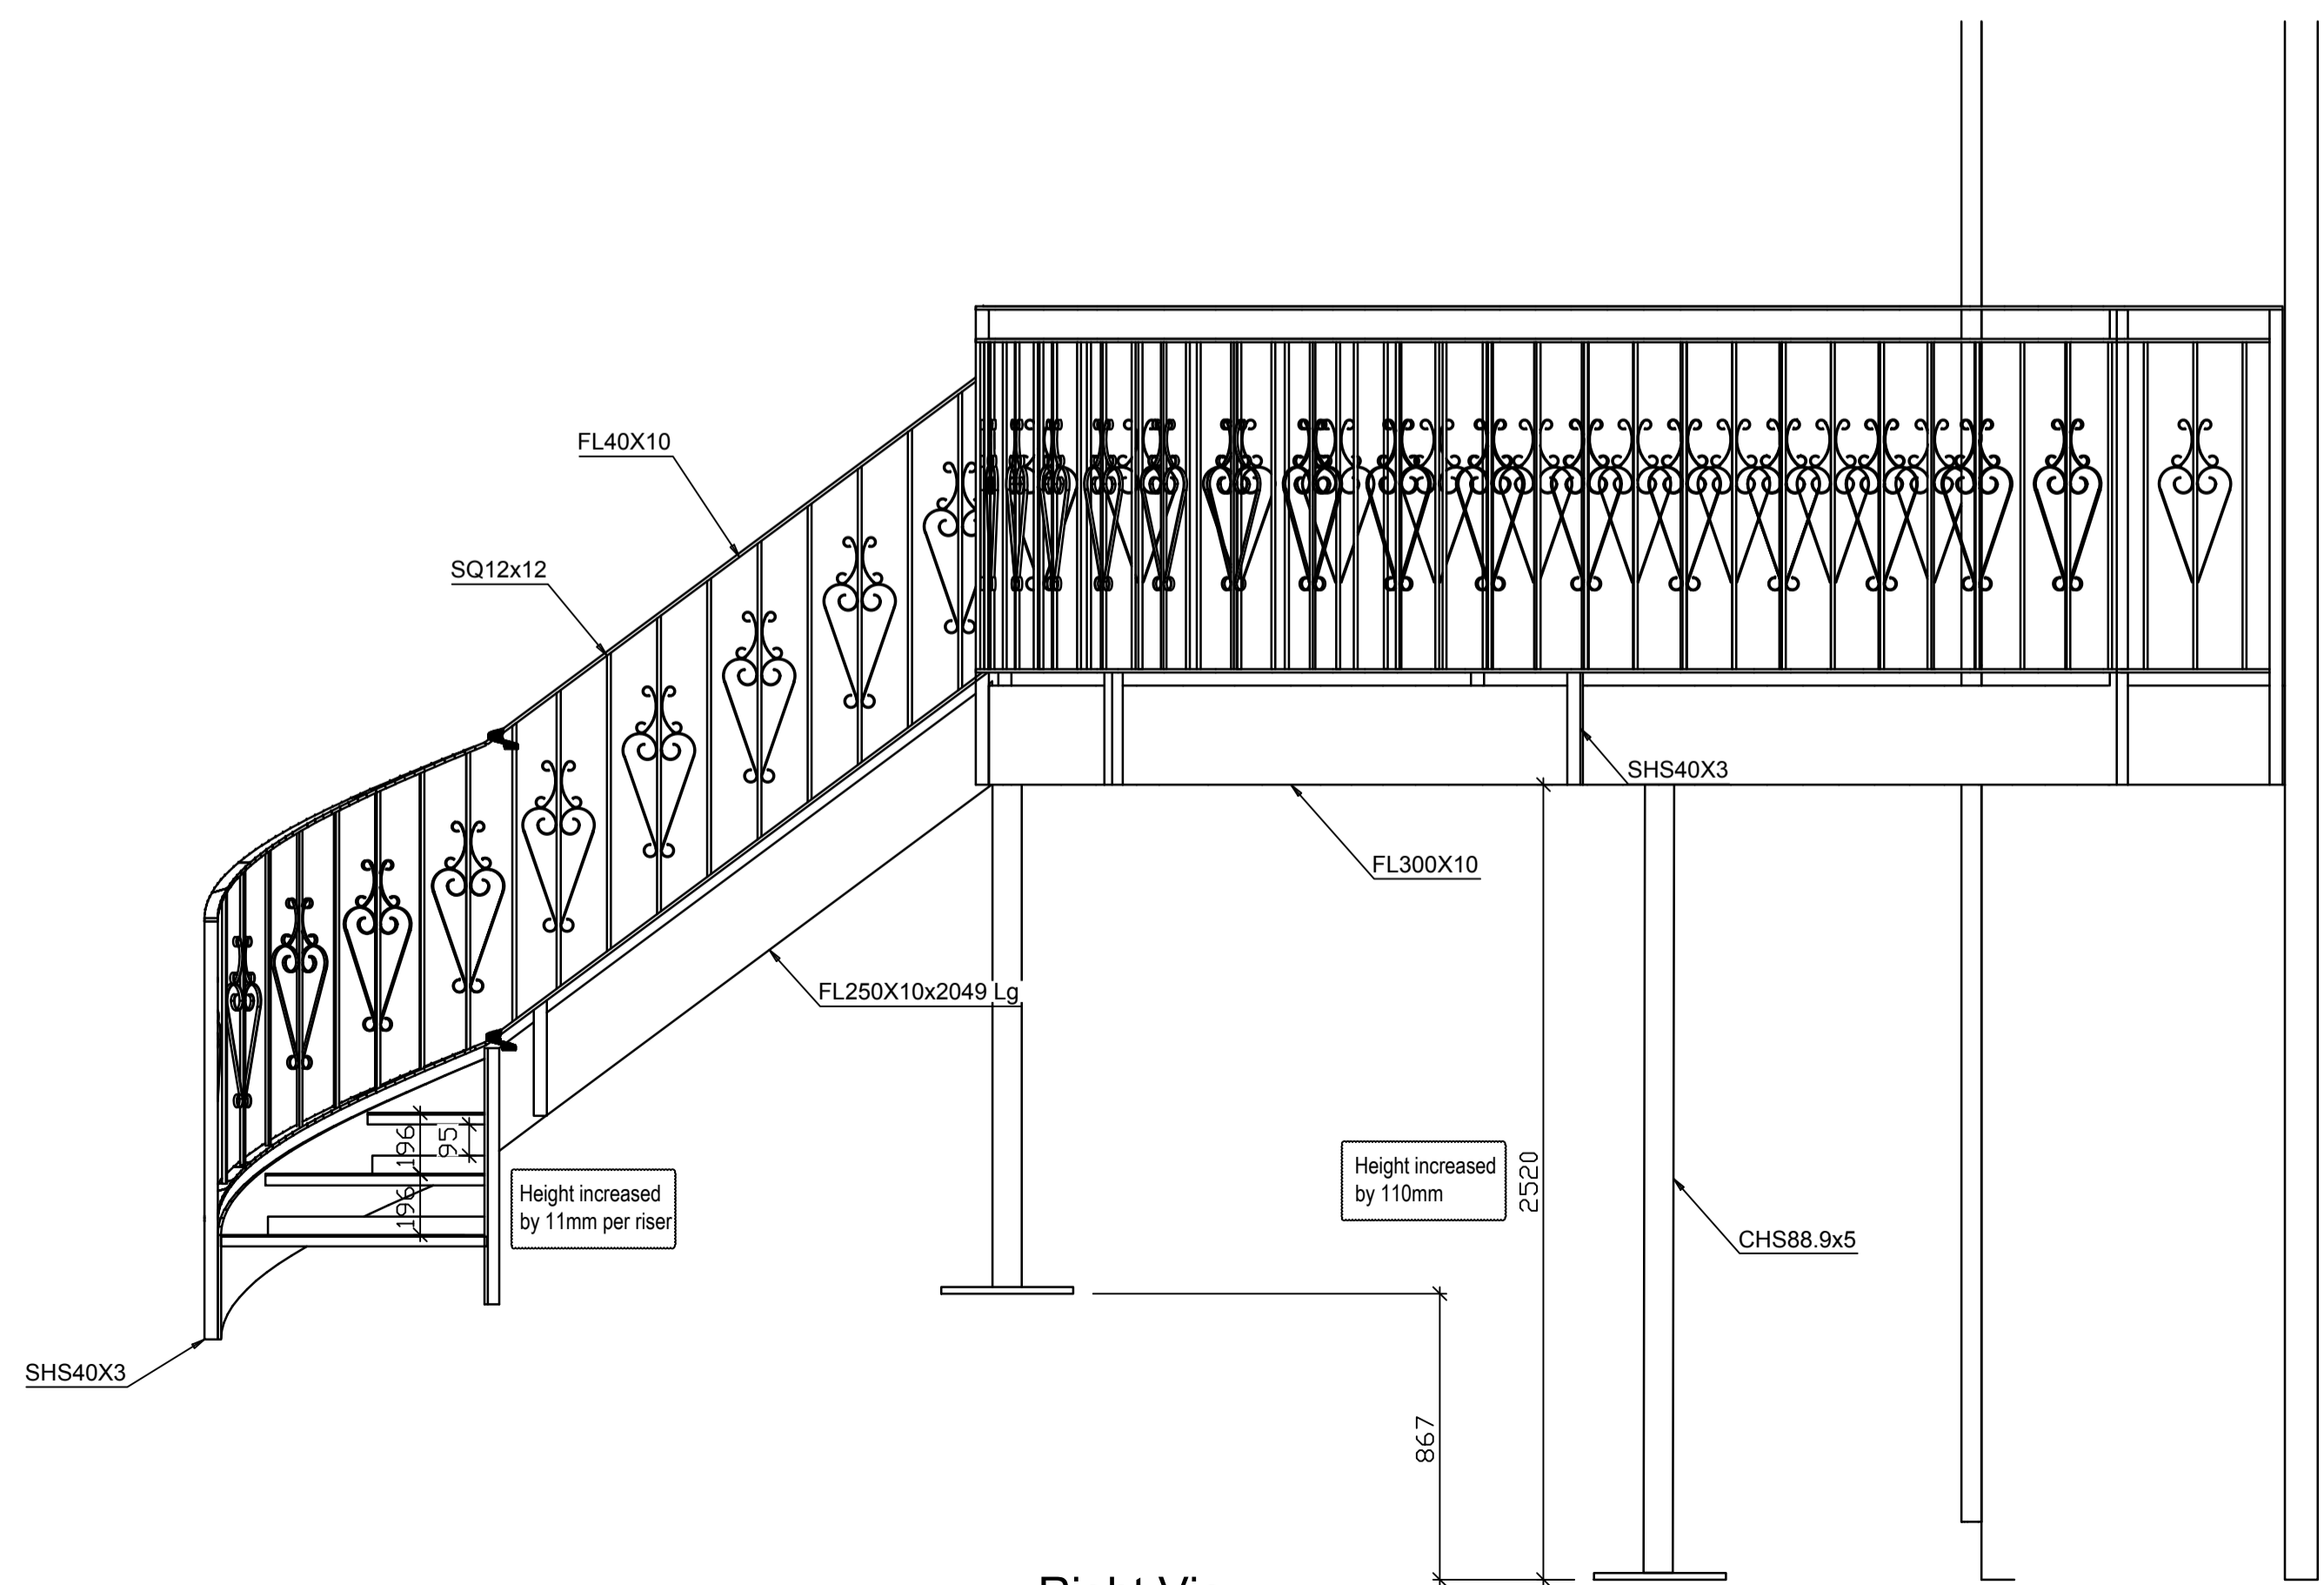

Right View

General Notes

1. This drawing must not be scaled.
2. Finish - Teal

Index	Date	Description	Author
REVISIONS			
Creative Steel Solutions			
CLIENT Caz Stuart			
PROJECT			
DRAWING TITLE Caversham Road Staircase & Balcony			
DRAWN BY SP	CHECKED BY	DATE 07/11/2018	SCALE As Noted
PROJECT No.		DRAWING No. [G] - 106	REV Rev4