


EXISTING BASEMENT

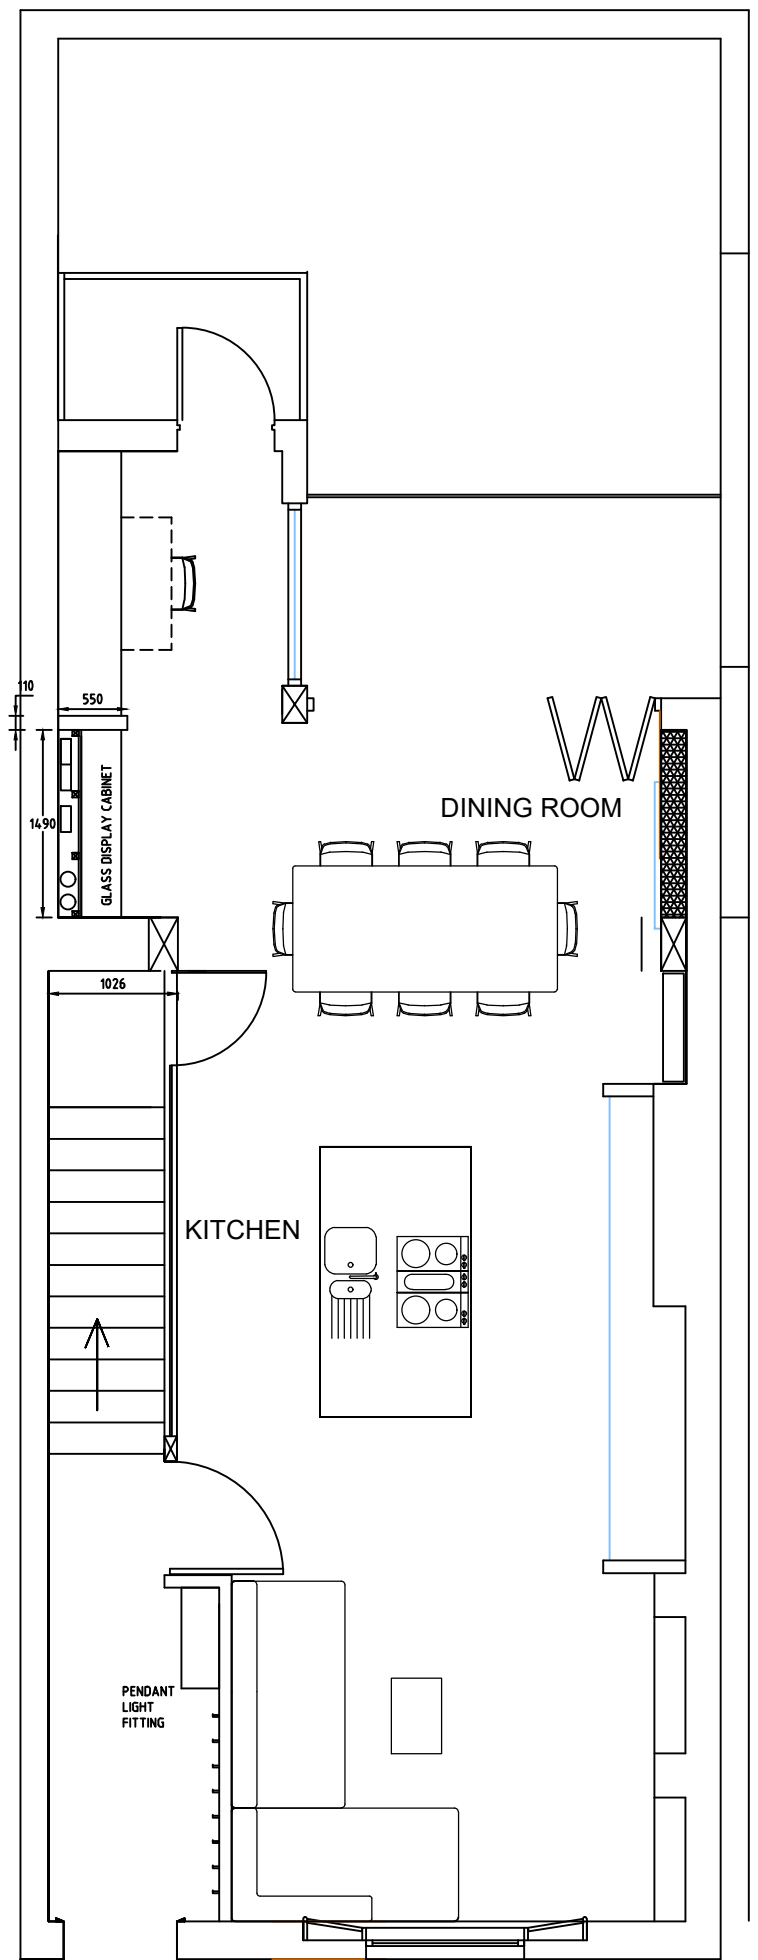

EXISTING GROUND FLOOR




EXISTING FRONT ELEVATION




EXISTING REAR ELEVATION




EXISTING SECTION ON C.C.

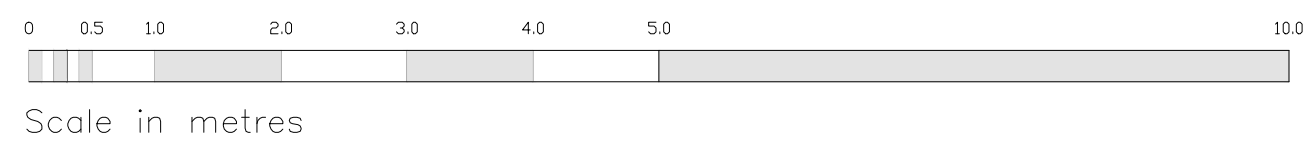


Scale in metres

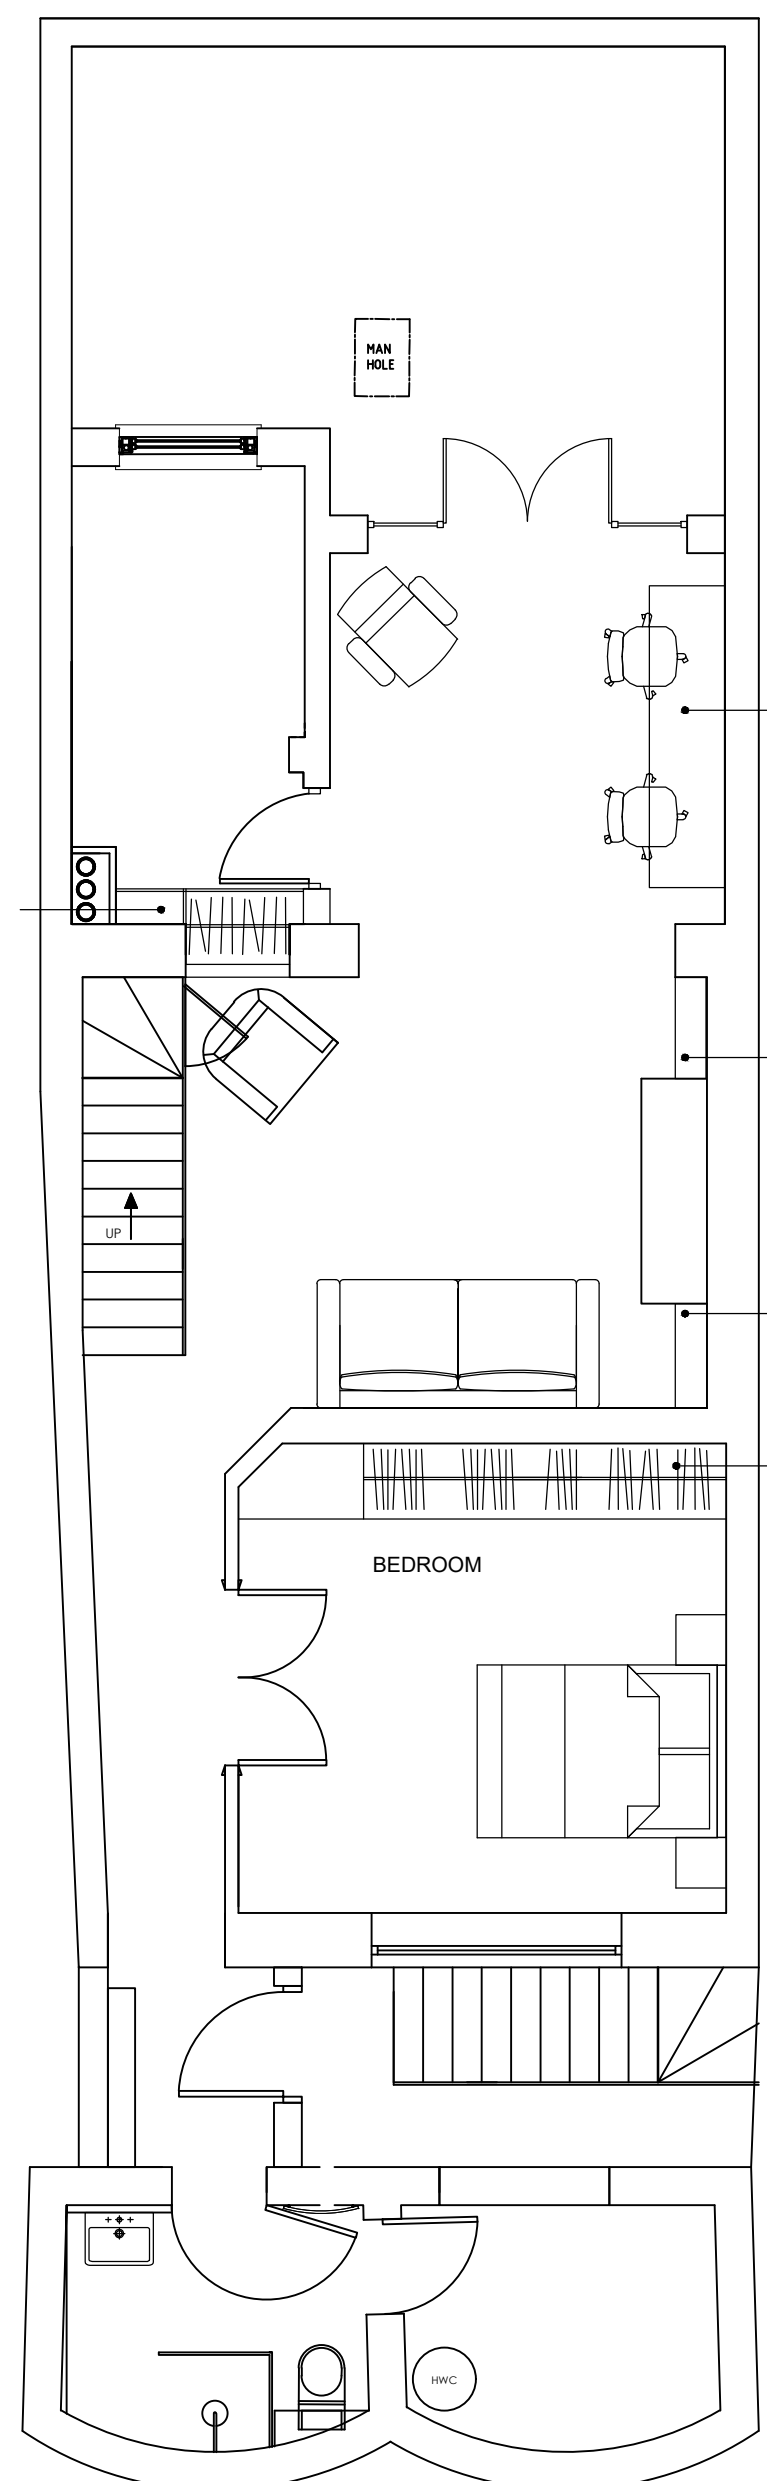

PROPOSED BASEMENT

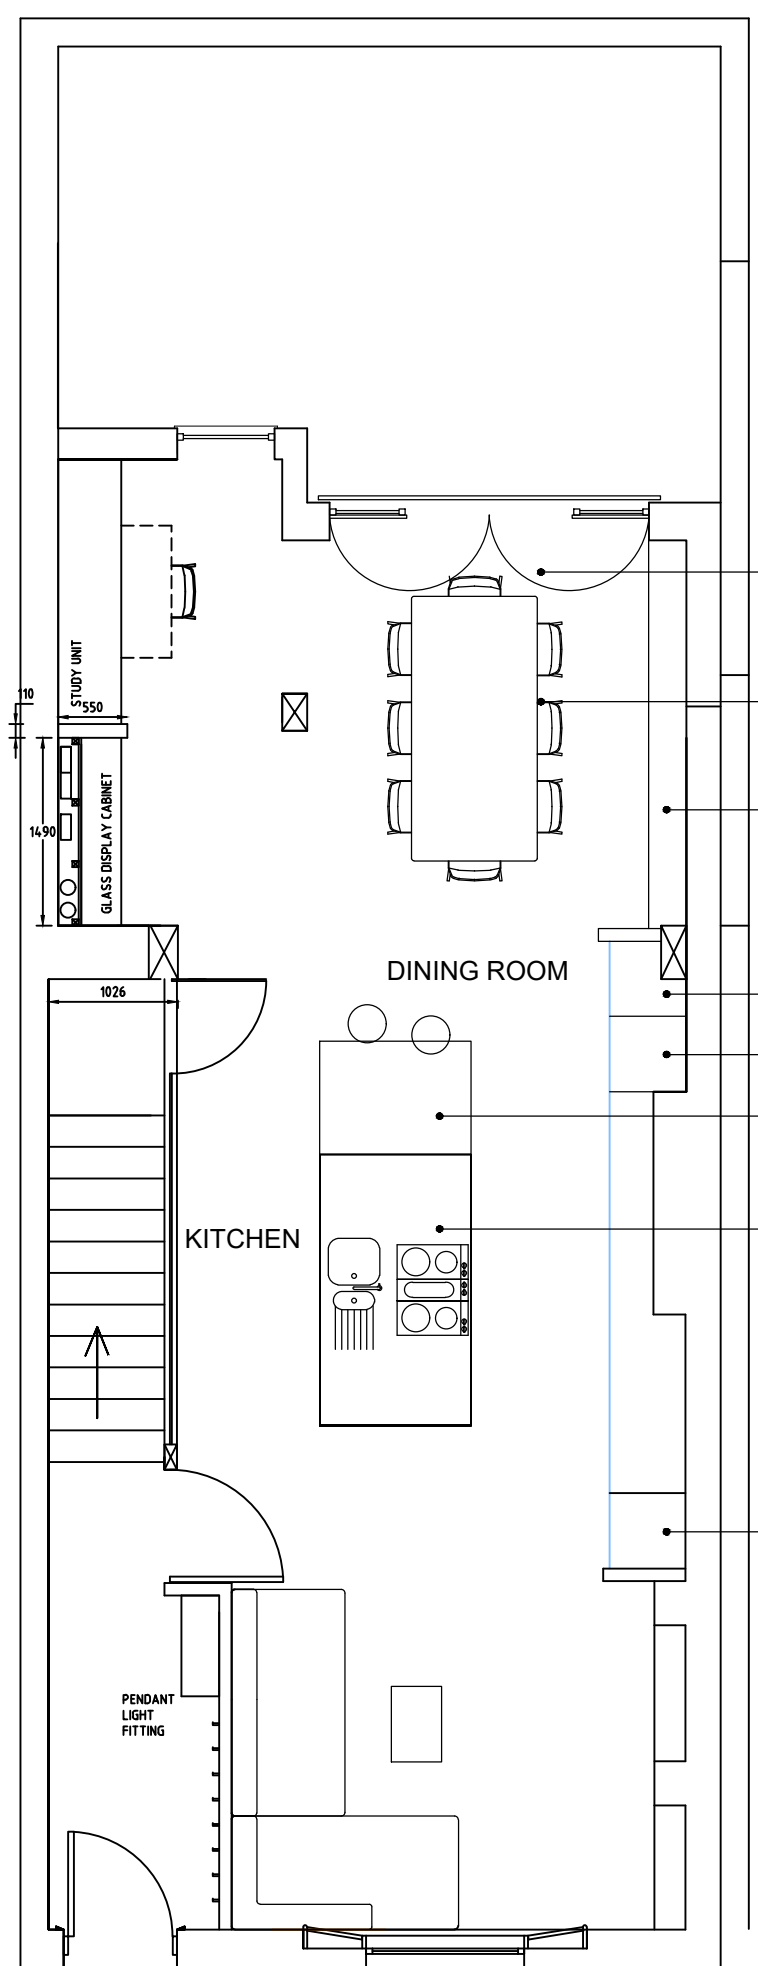


PROPOSED GROUND FLOOR

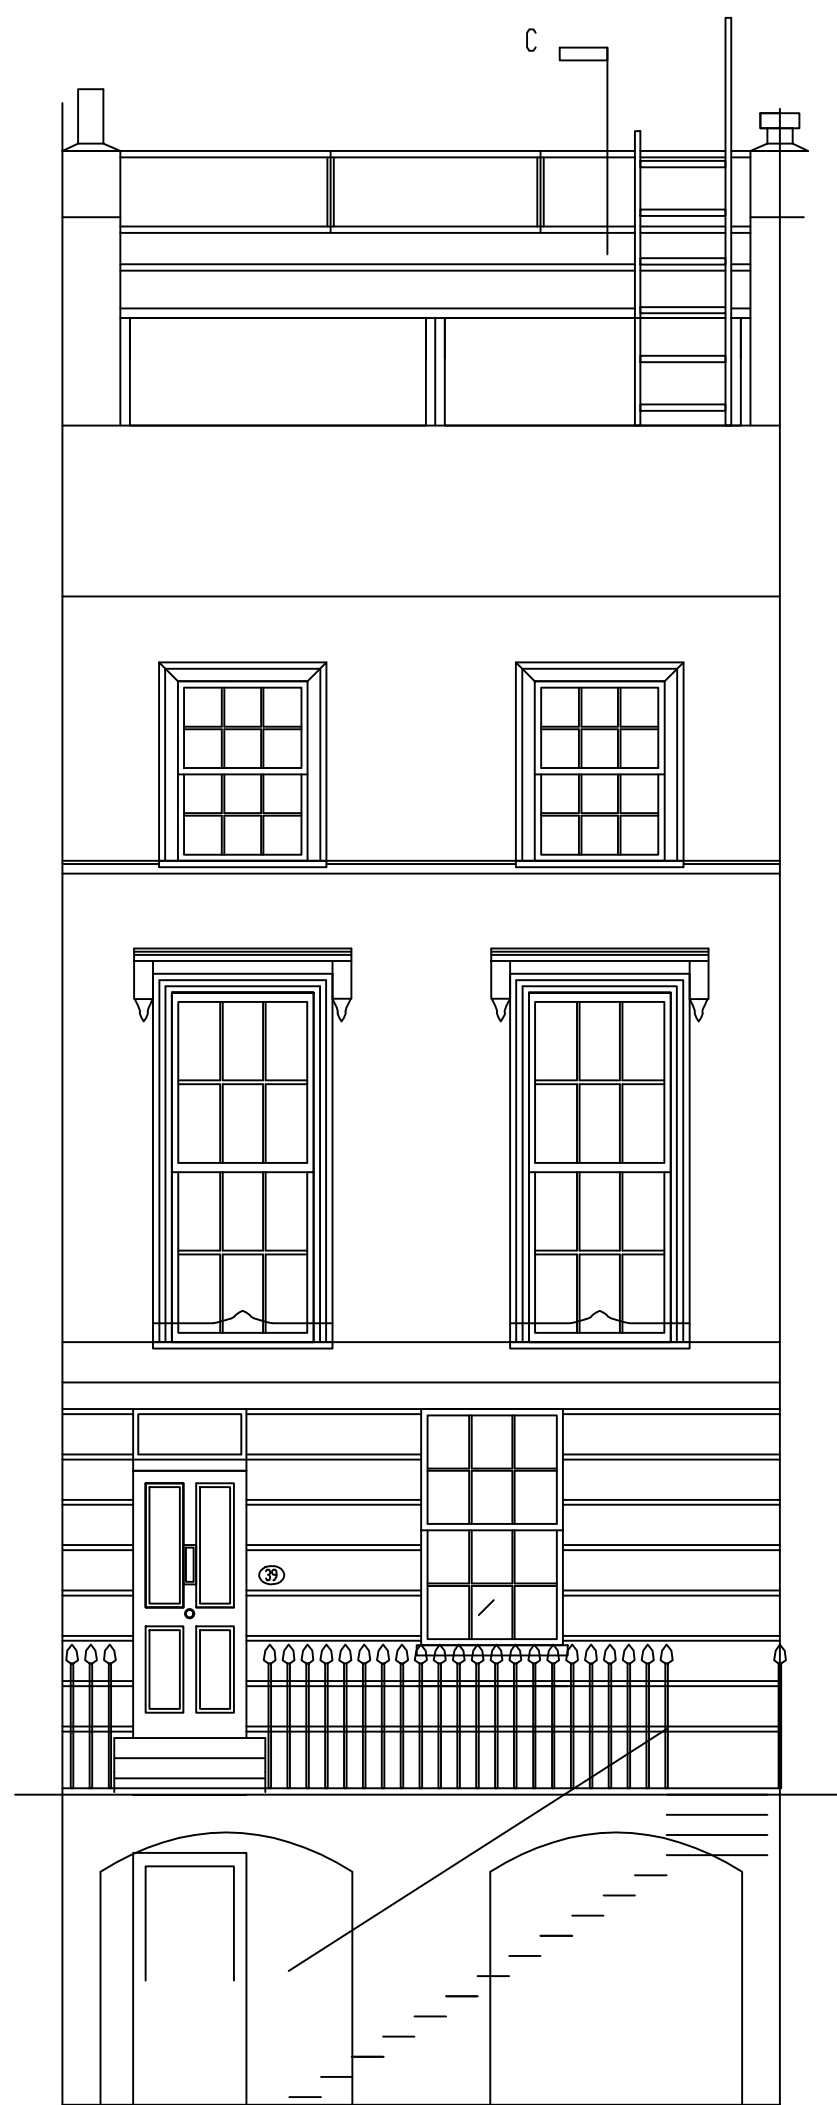

PROPOSED FRONT ELEVATION



PROPOSED REAR ELEVATION

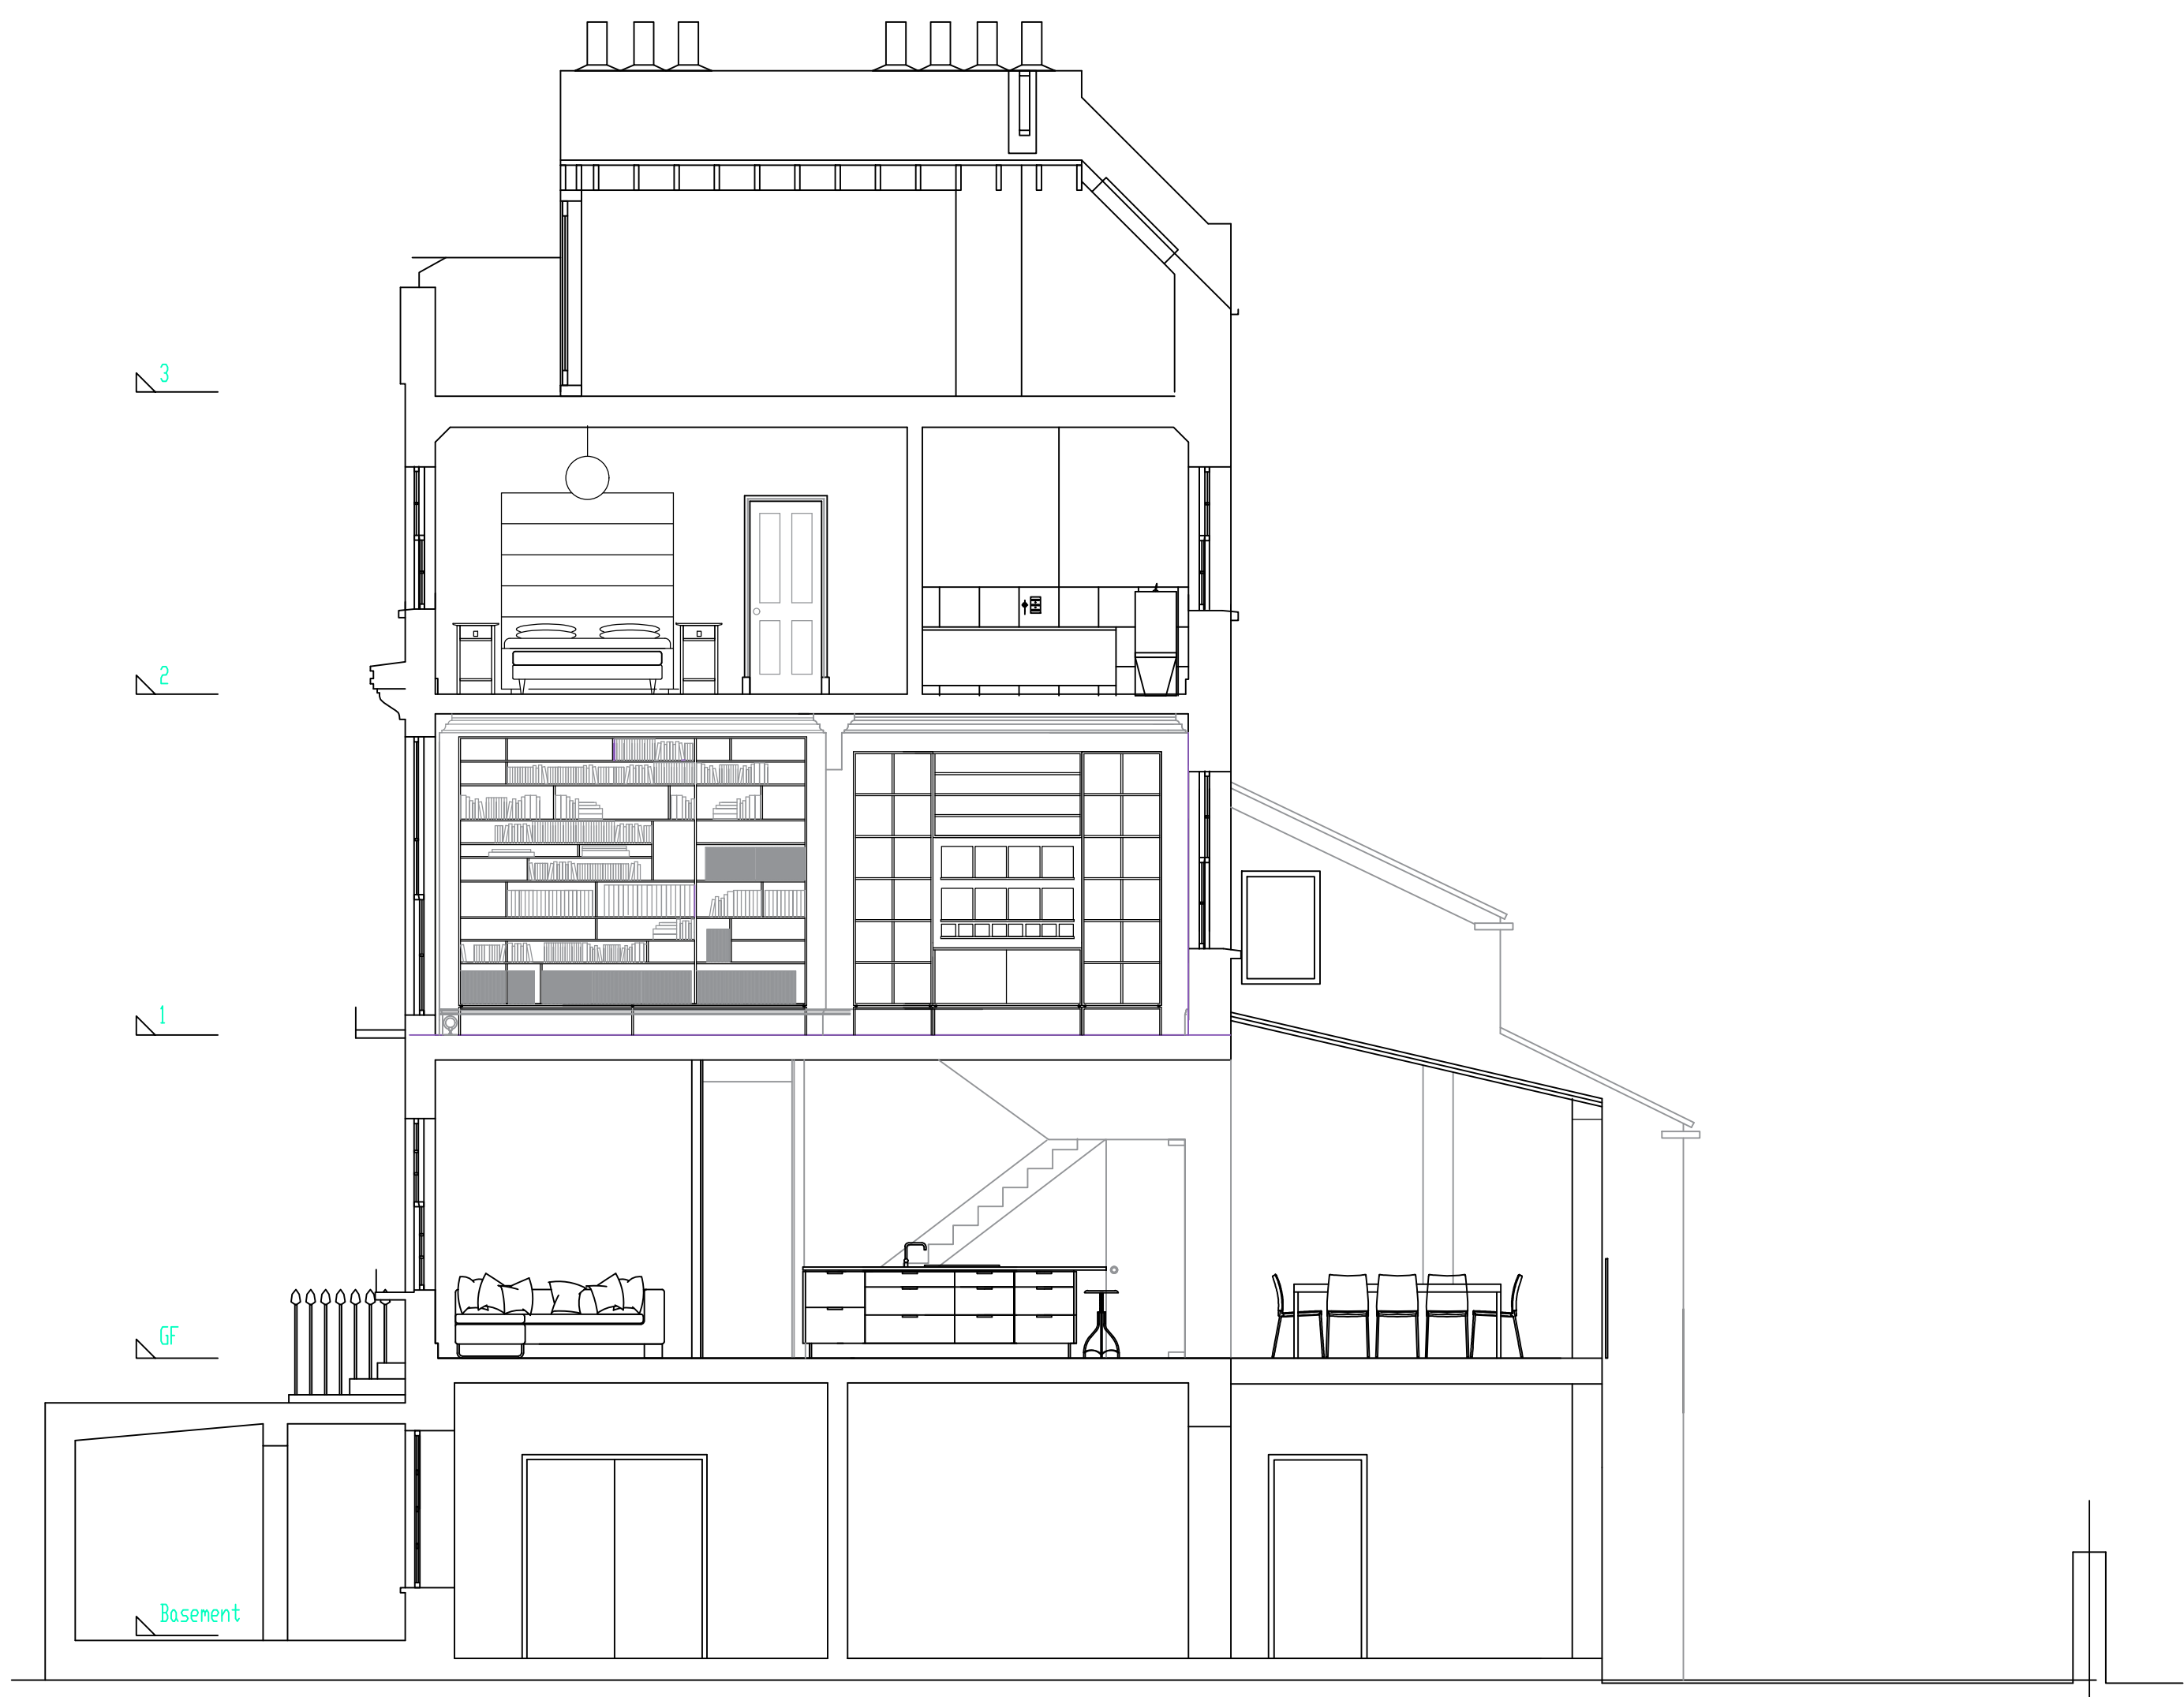

PROPOSED SECTION ON C.C.