



01 PLAN
SCALE 1:25

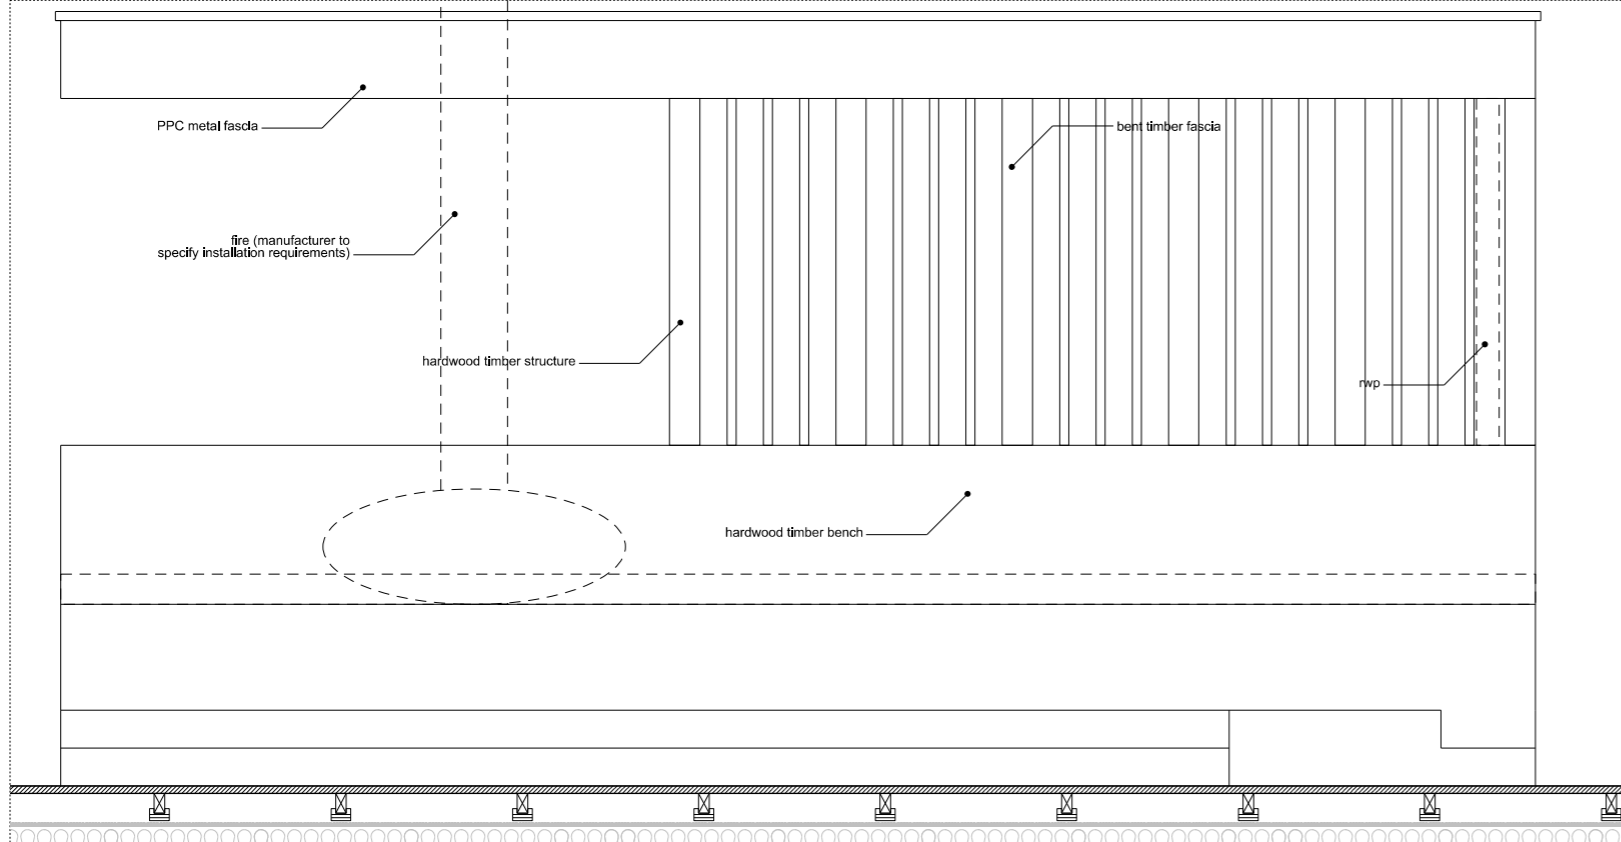


02 ELEVATION
SCALE 1:25

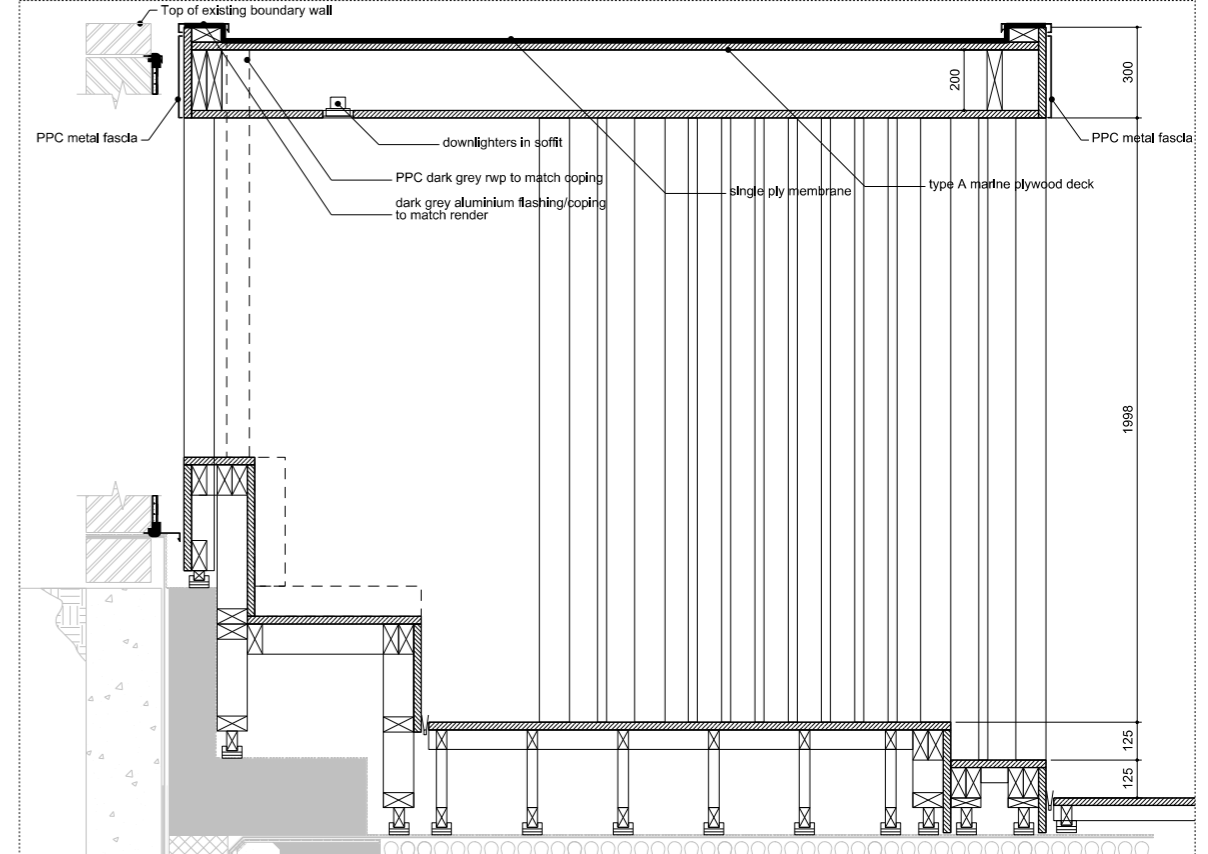

03 SECTION
SCALE 1:25

REV	DATE	DESCRIPTION	CKD	REV	DATE	DESCRIPTION	CKD
P1	09.02.2021	ISSUED FOR PLANNING	SK				

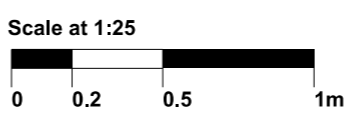

MILLIGAN KNIGHT ARCHITECTS
 7 French Row, St Albans,
 Hertfordshire, AL3 5DU
 +44 (0) 798 426 4085
 +44 (0) 774 203 3110
 info@milliganknight.com
 MKA JOB Nr: 176-GCC

16a GRAFTON CRESCENT, CAMDEN
 PLANNING APPLICATION
 PROPOSED PERGOLA
 176-GCC_07_500
 SCALE: 1:25@A3

© Copyright Milligan Knight Architects Ltd, Registered in England and Wales 9630394, Registered Address: 7 French Row, St Albans, Hertfordshire, AL3 5DU. Do not scale. All dimensions to be checked on site. Original drawing size A3.