



Internal Room Elevation

Scale: 1:10

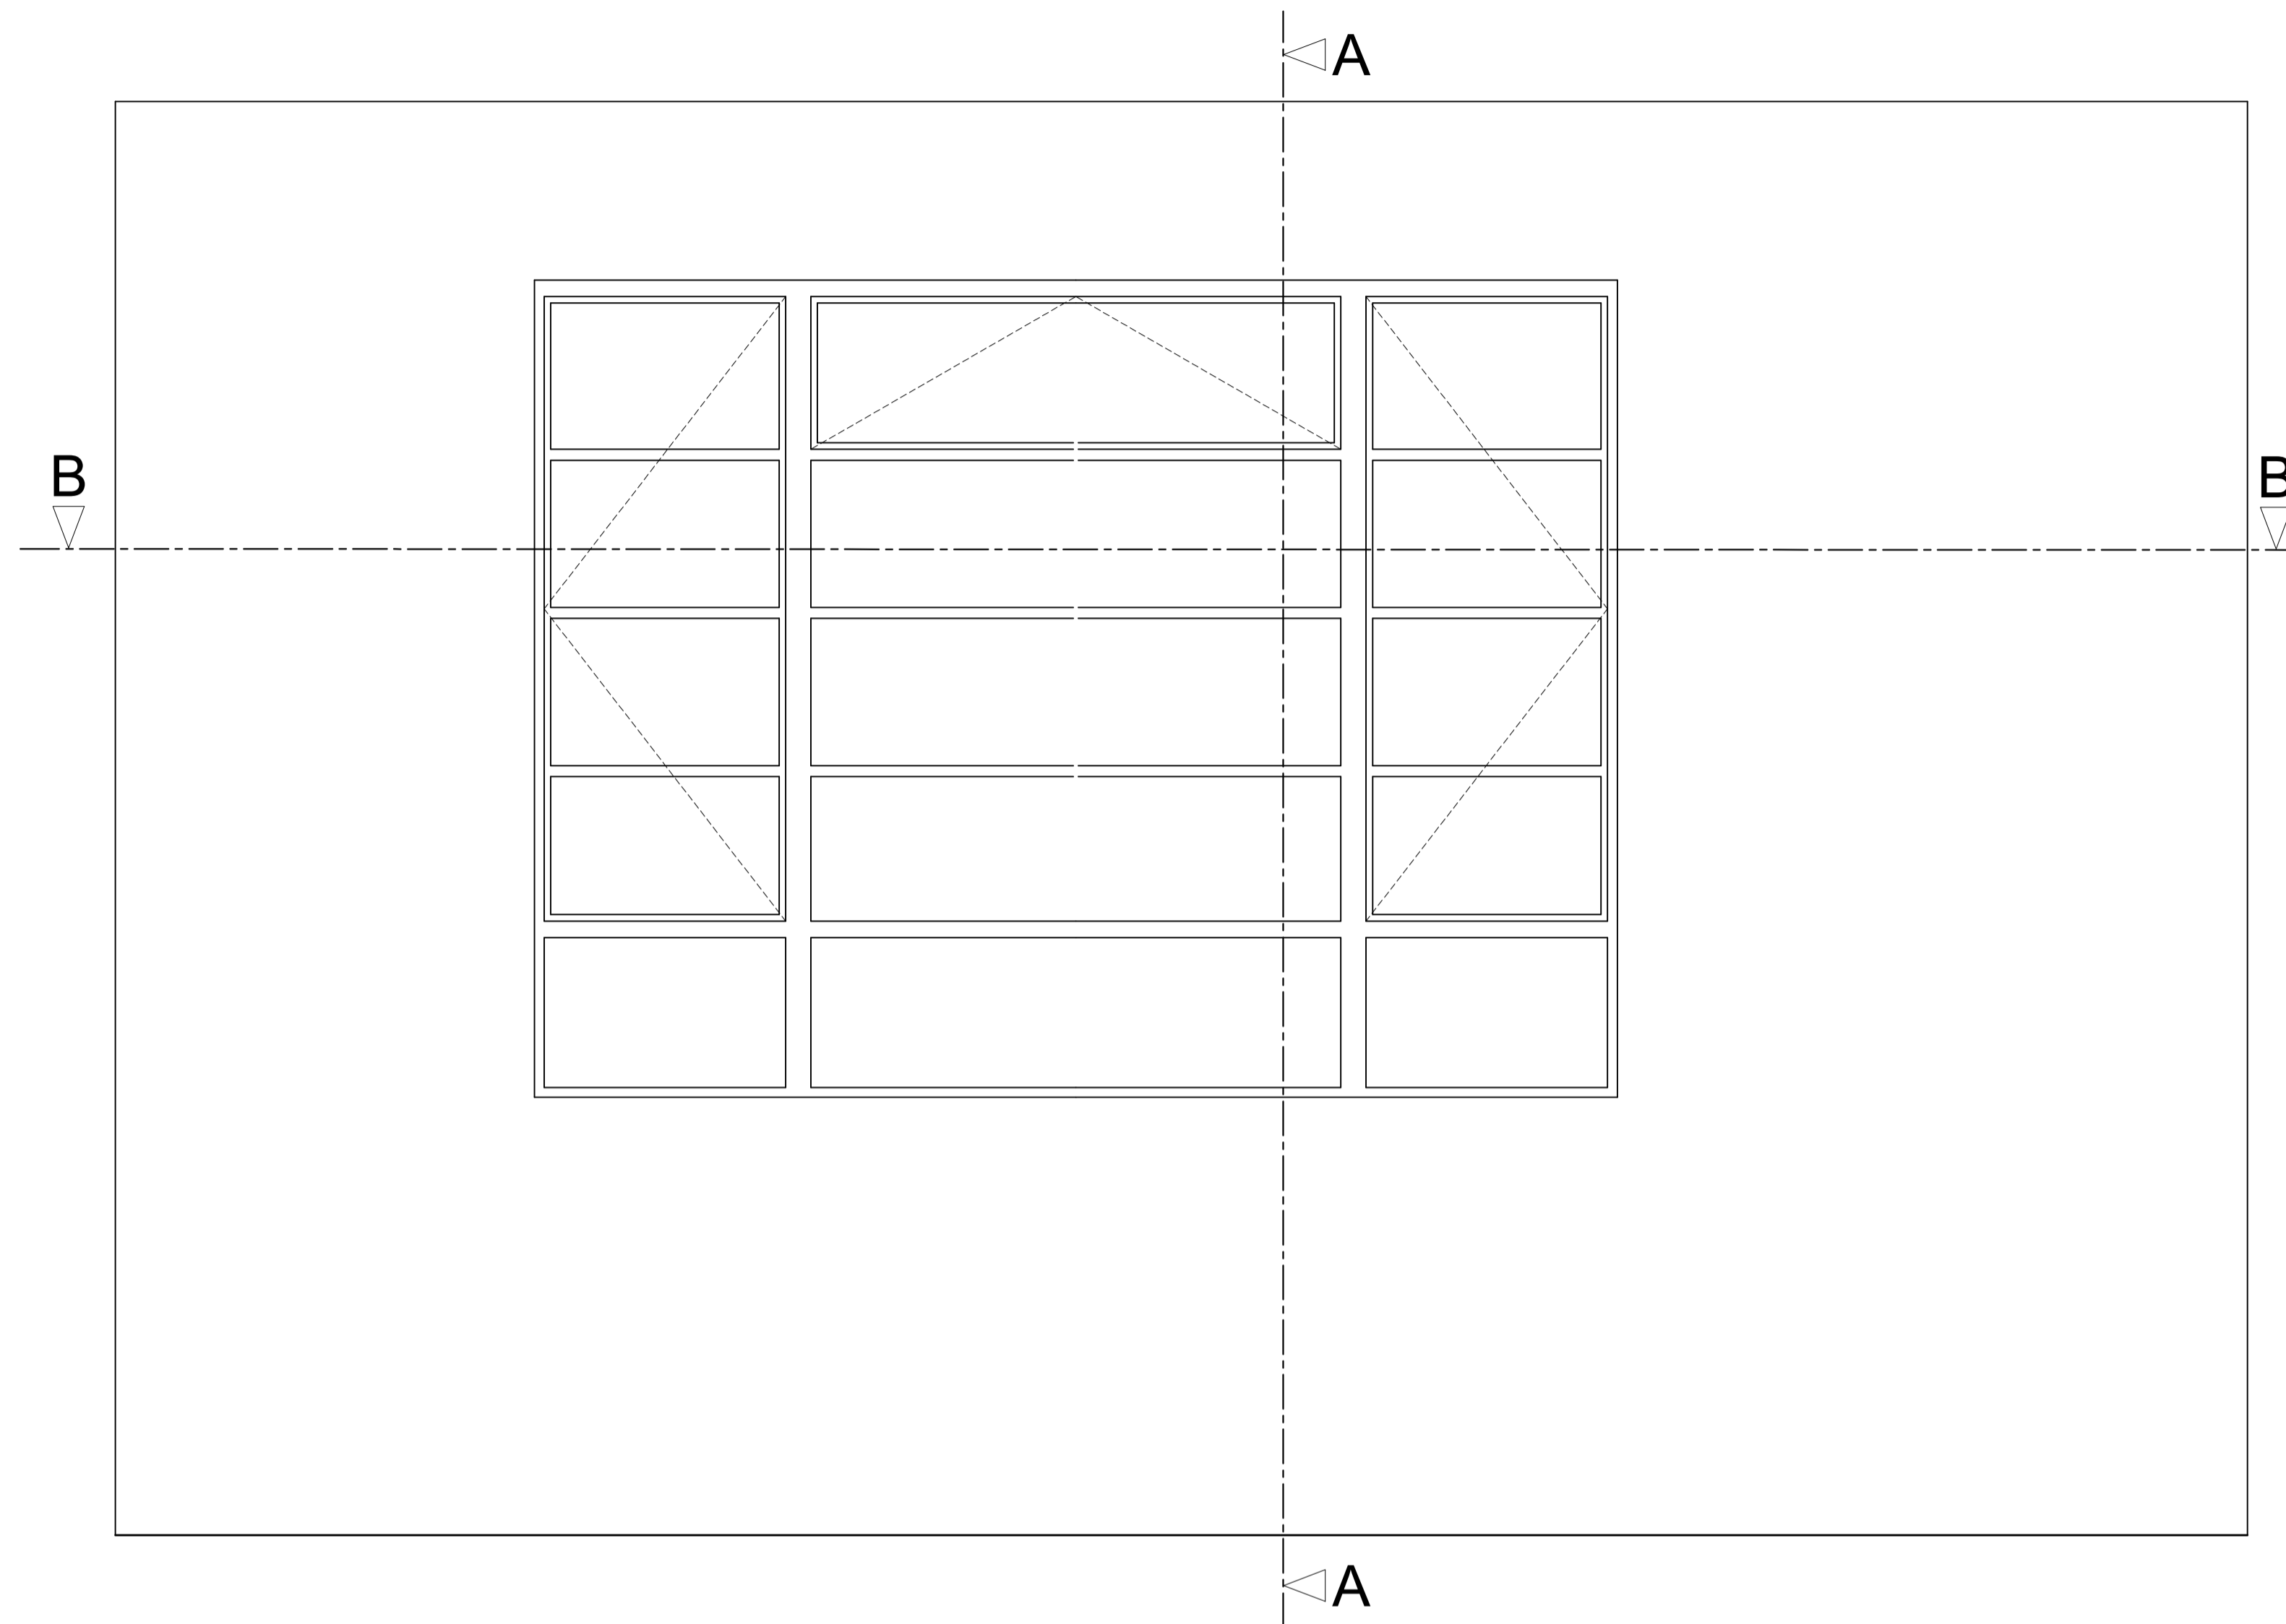


Section A-A through External Wall

Scale: 1:10

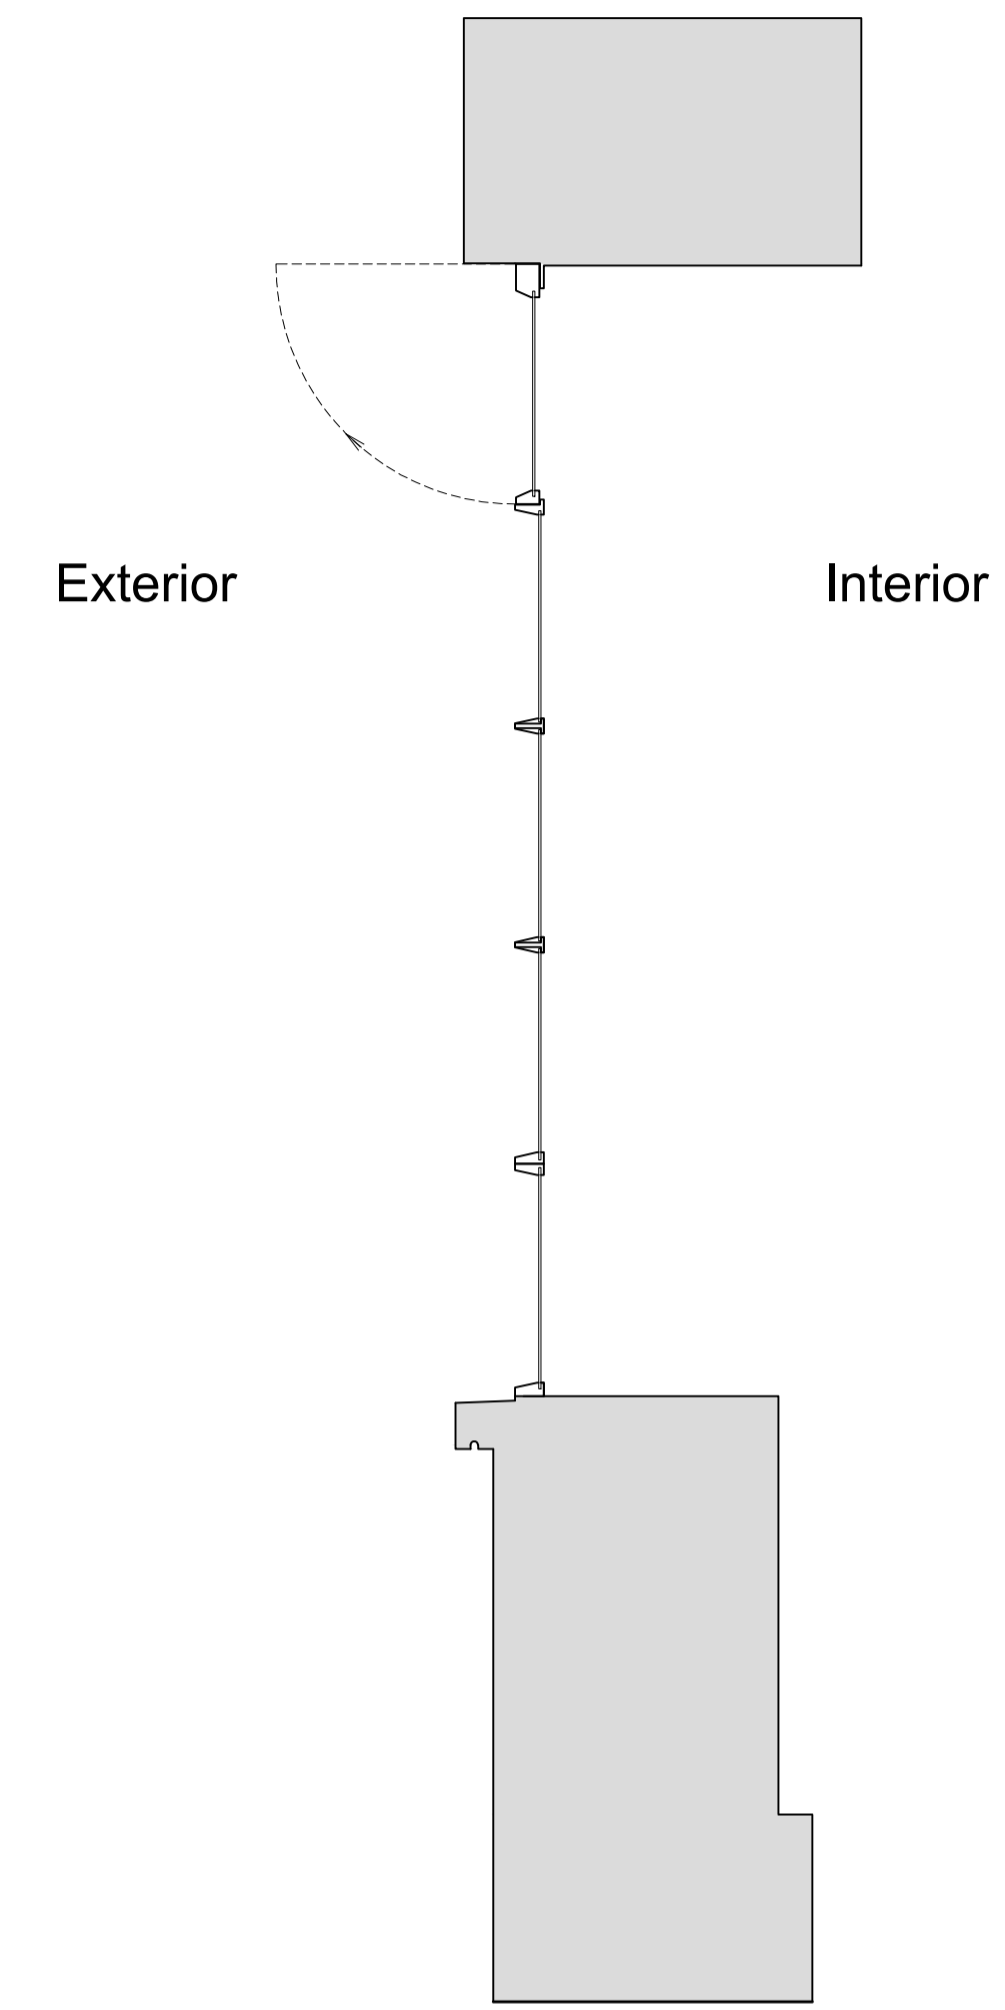

Plan Section B-B

Scale: 1:10

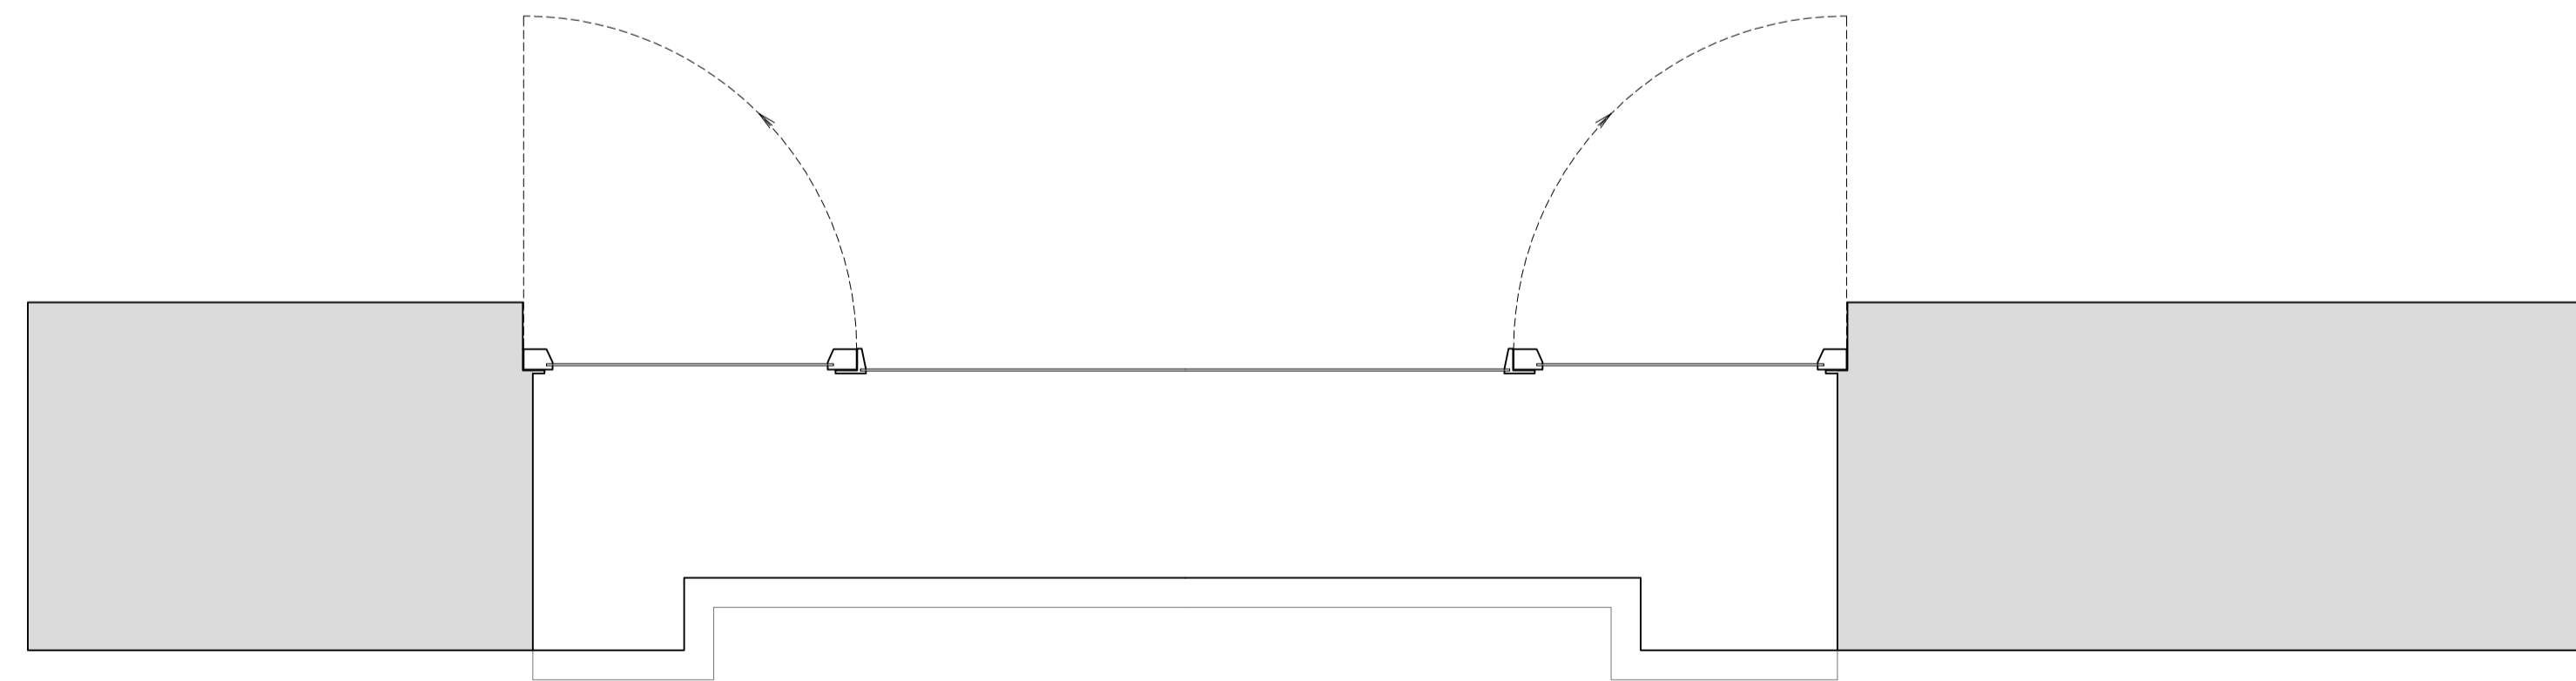

Revision	Date	Assessment
1.0	14-03-2019	Issued for listed building consent application
2.0	12-02-2021	Issued for listed building consent application

Do not reproduce this drawing without written permission
All dimensions are in millimetres unless stated otherwise

Drawing Not For Construction

HS2

High Speed (HS2) Limited
1st-3rd Floor
The Tower
1 Eversholt Street
London NW1 2DN

COSTAIN SKANSKA

Costain Skanska Joint Venture
9th Floor
The Tower
1 Eversholt Street
London NW1 2DN

Site Address:
38 Mornington Terrace, London NW1

Drawing Title:
Basement - Lounge: EXISTING Window Joinery Details -
Sheet 1 of 3


Drawn by: AP & PB
Checked by: PB
Presentation Scale: as shown @ A1

Date: 07-03-2019
Drawing No: WPI P066 NI - 38 MT-EX-BS-J-01
Revision: 2.0

Internal Room Elevation with Secondary Glazing Installed


Scale: 1:10

Note:
Secondary glazing approved on 12/07/2019 (Application Reference: 2019/2580/L).

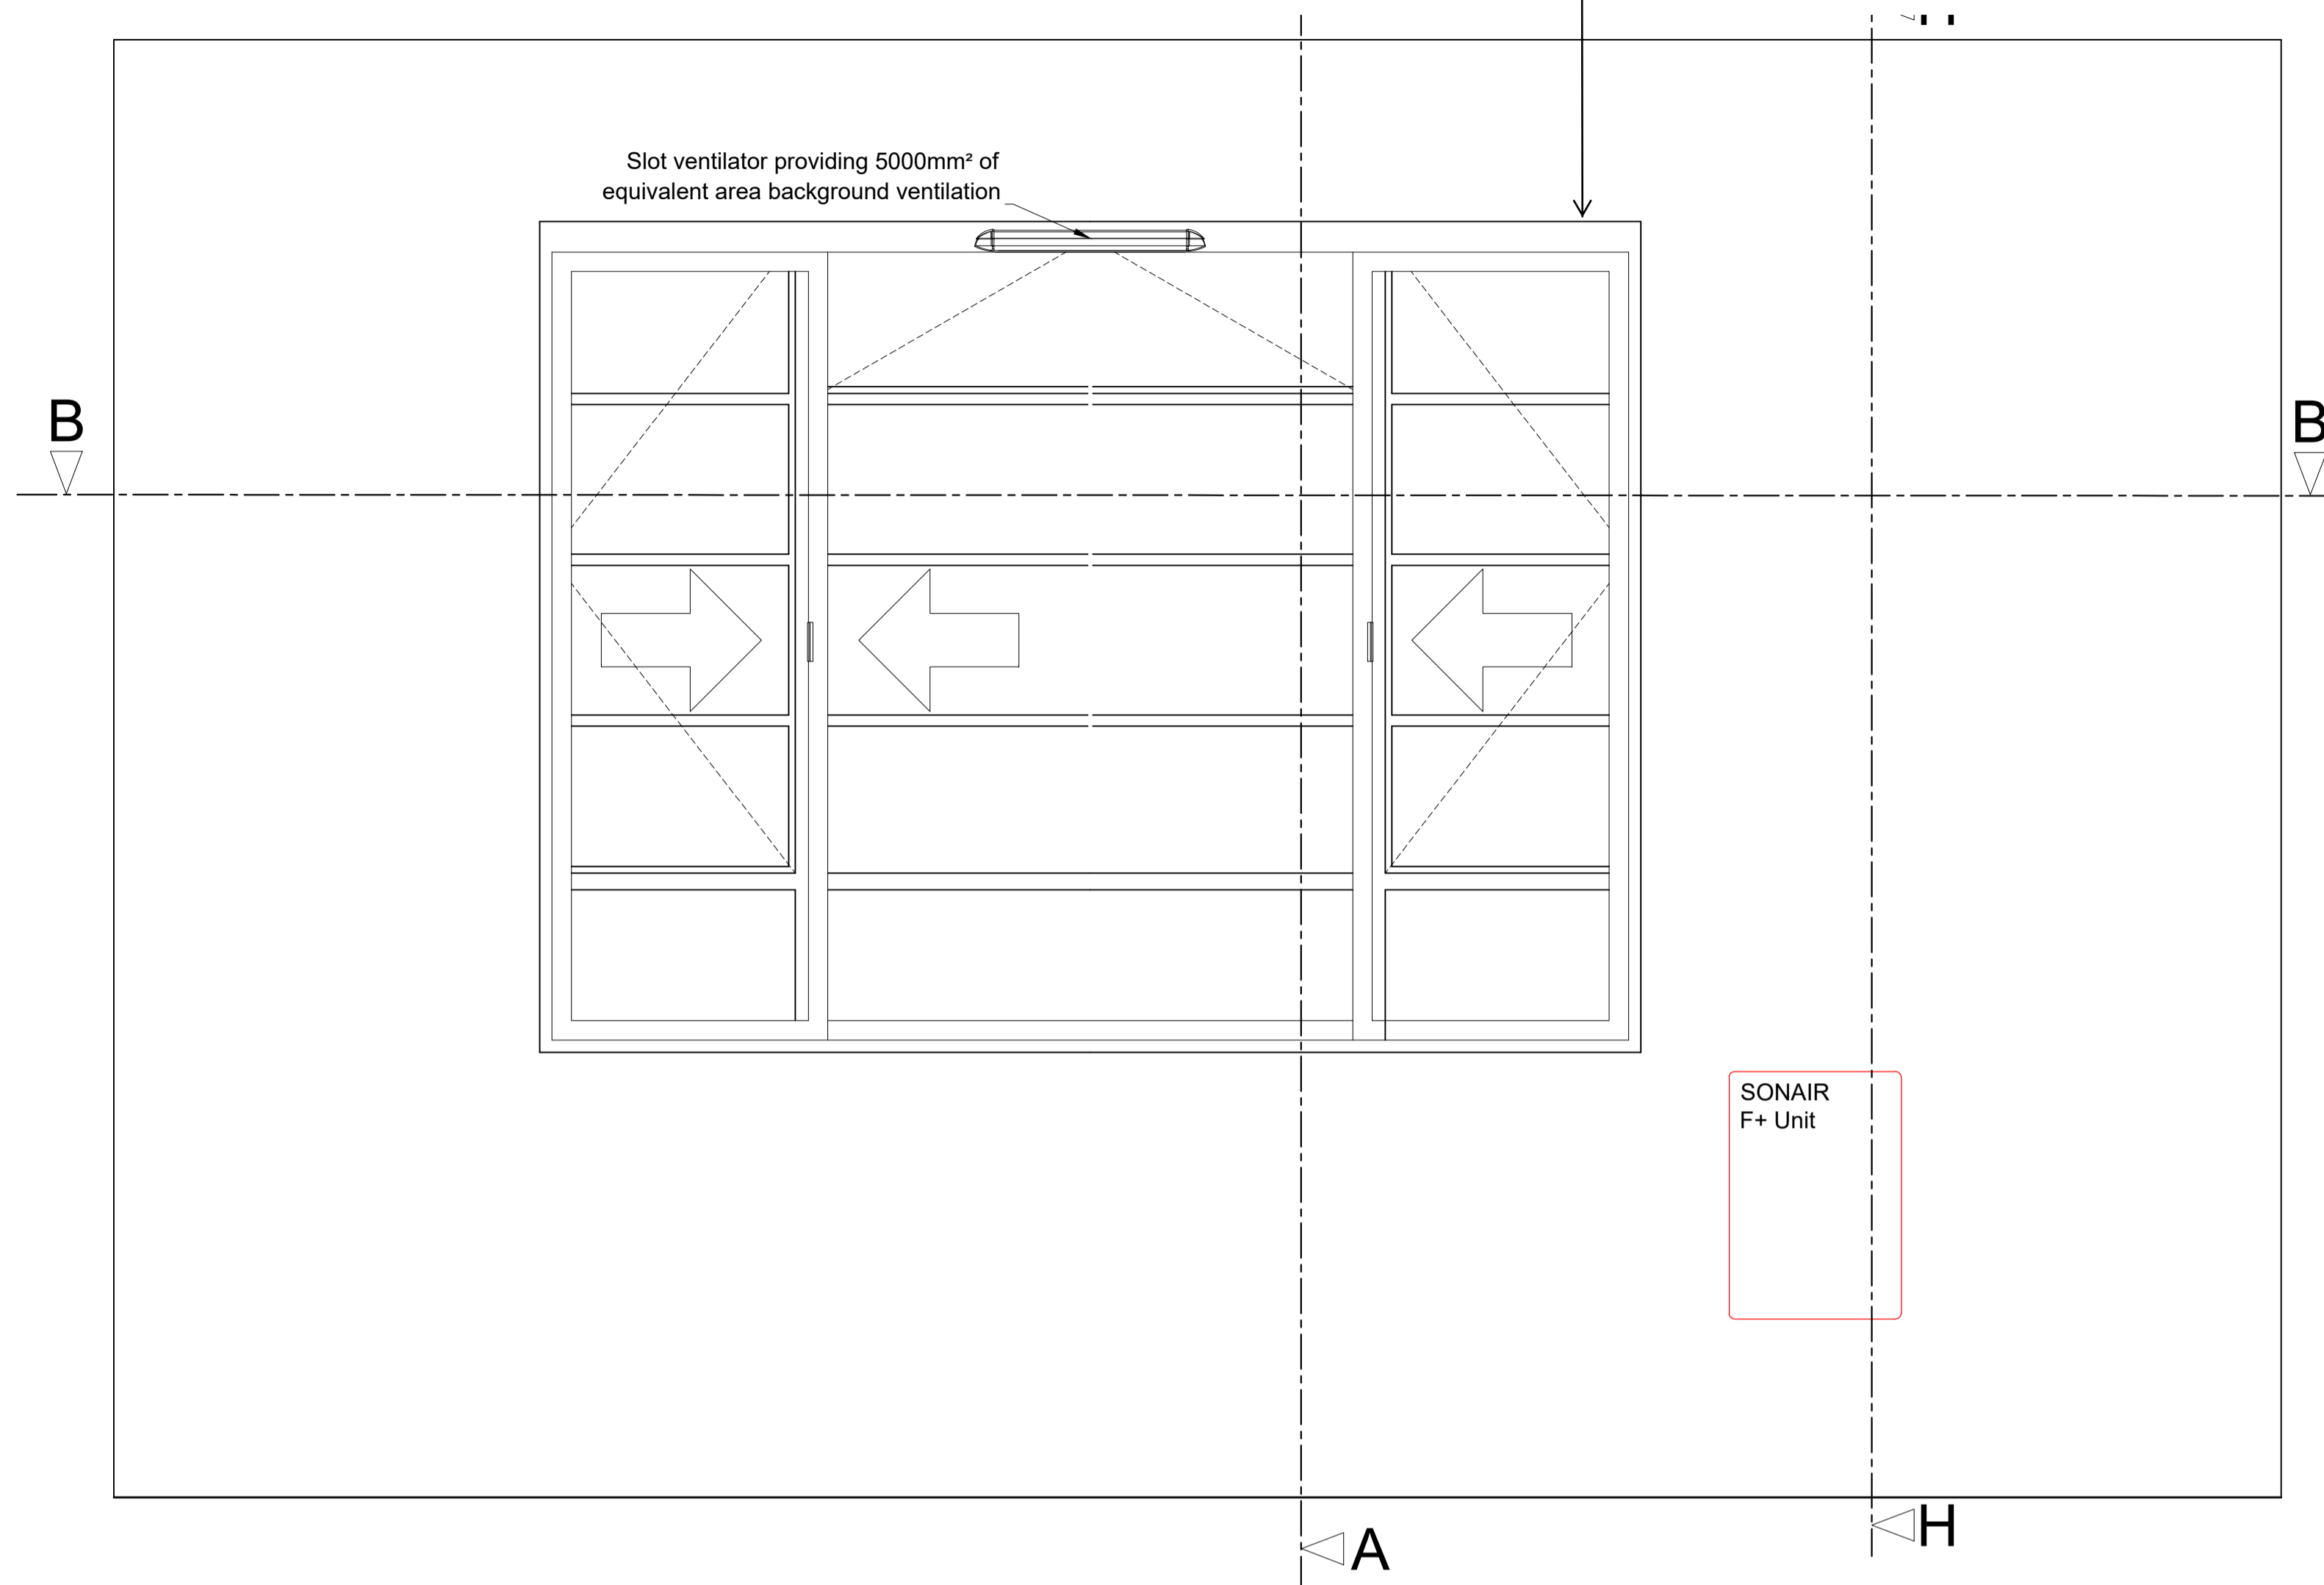


Section A-A through External Wall with Secondary Glazing Installed

Scale: 1:10

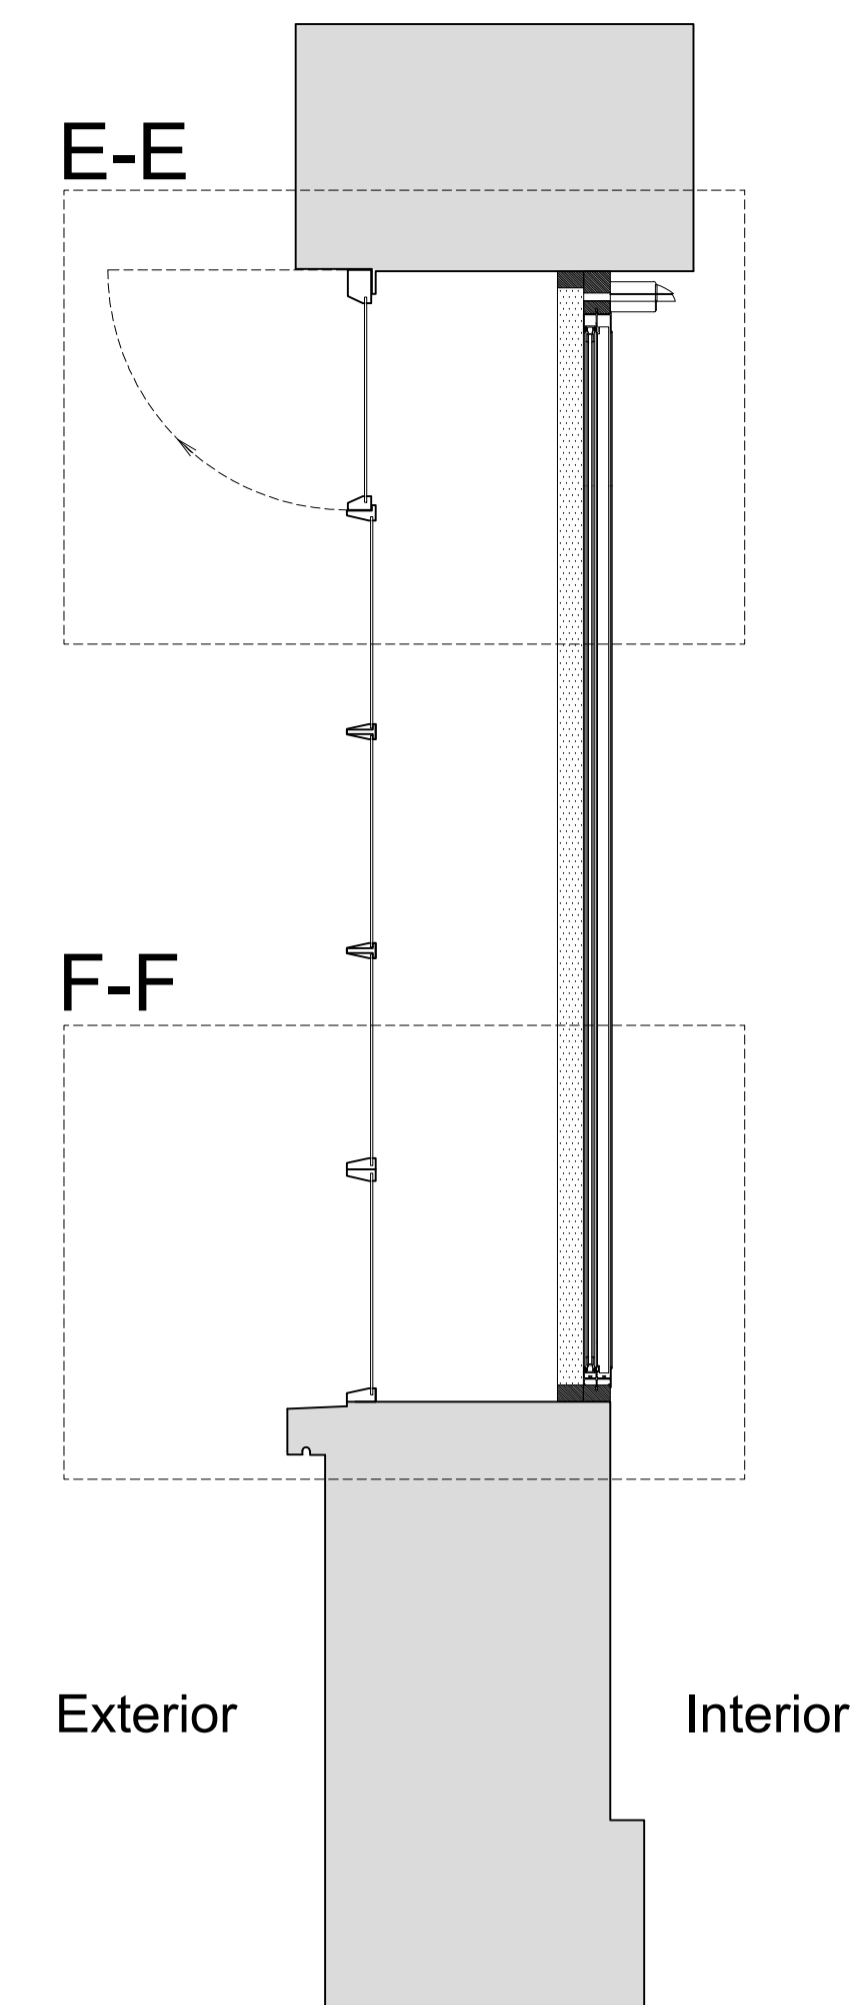


Section H-H through External Wall with Mechanical Ventilation Installed

Scale: 1:10

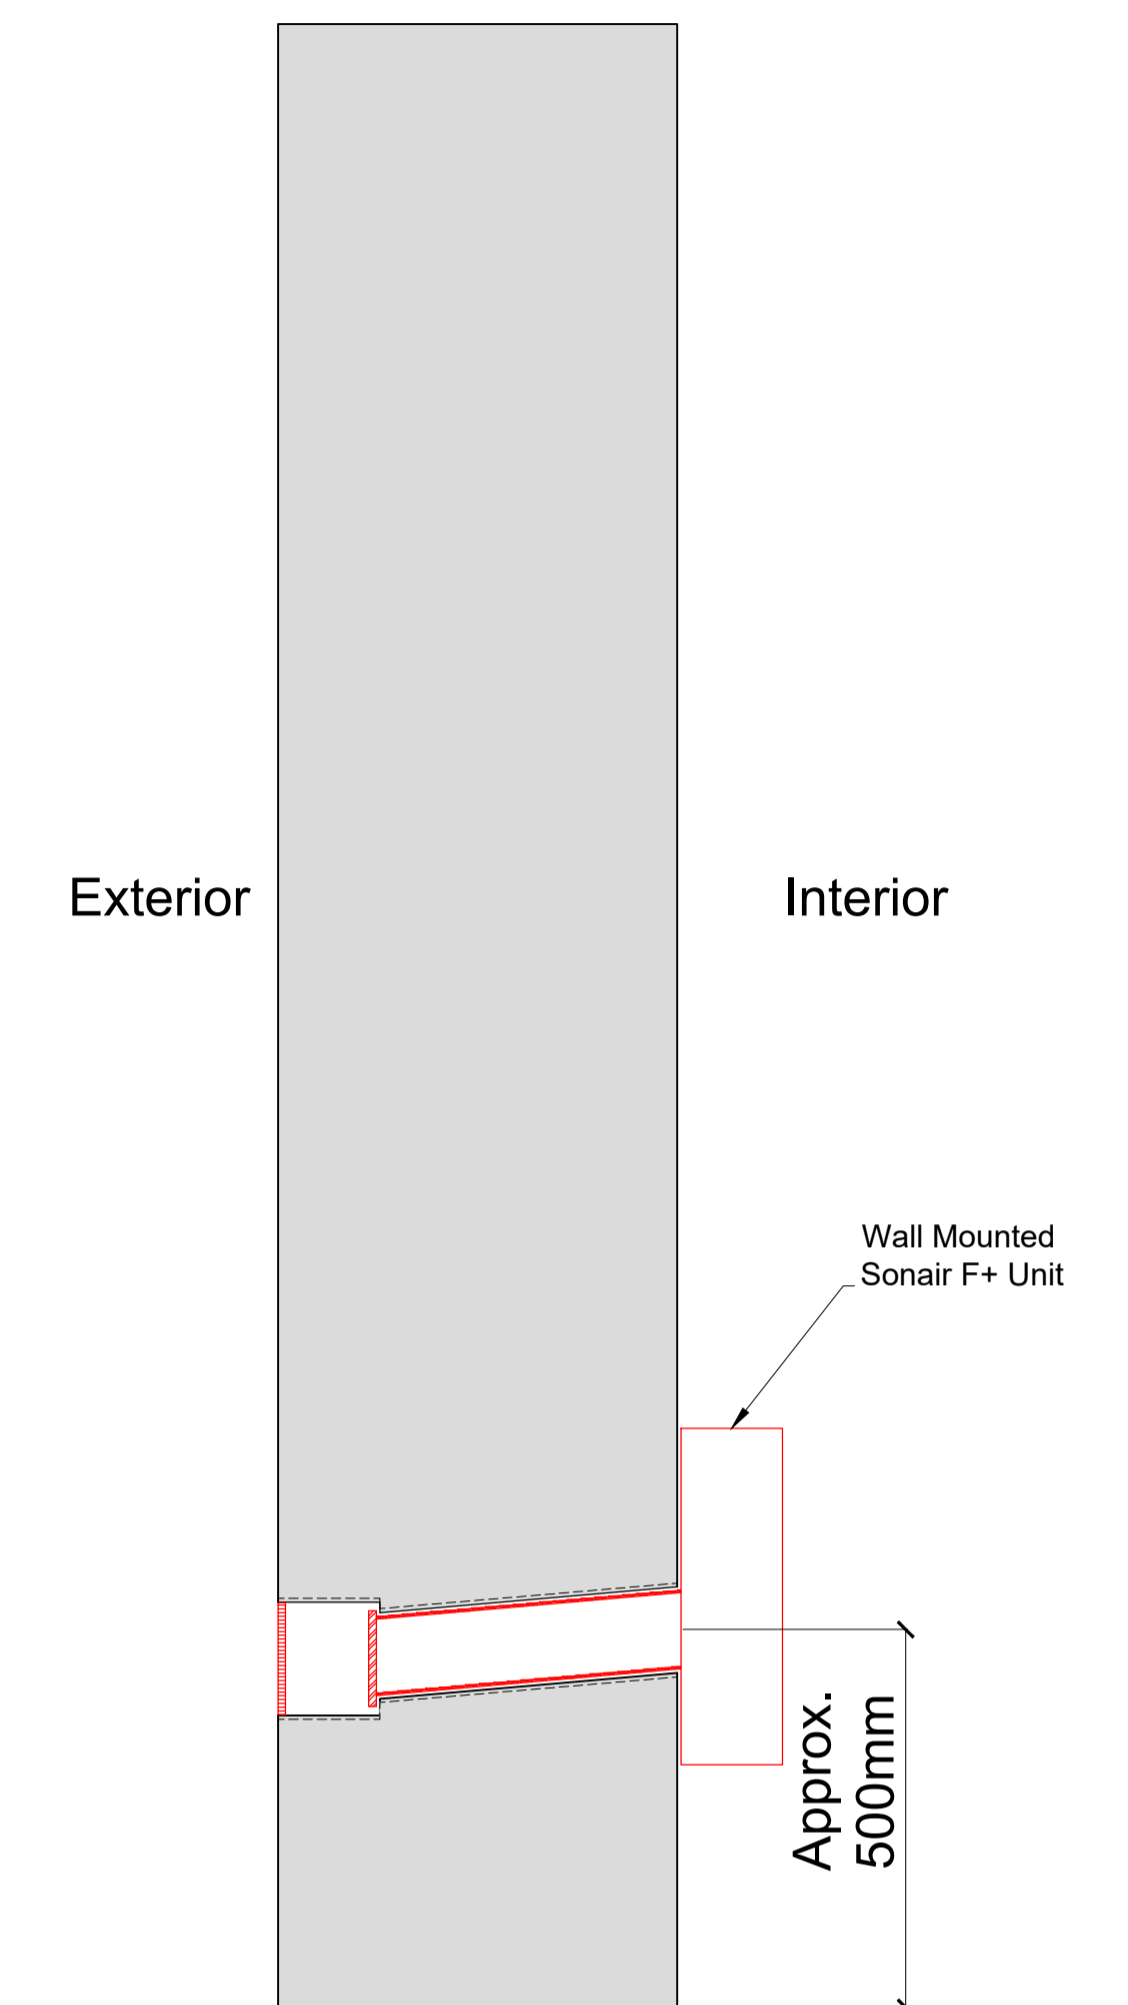


Plan Section B-B with Secondary Glazing Installed

Scale: 1:10

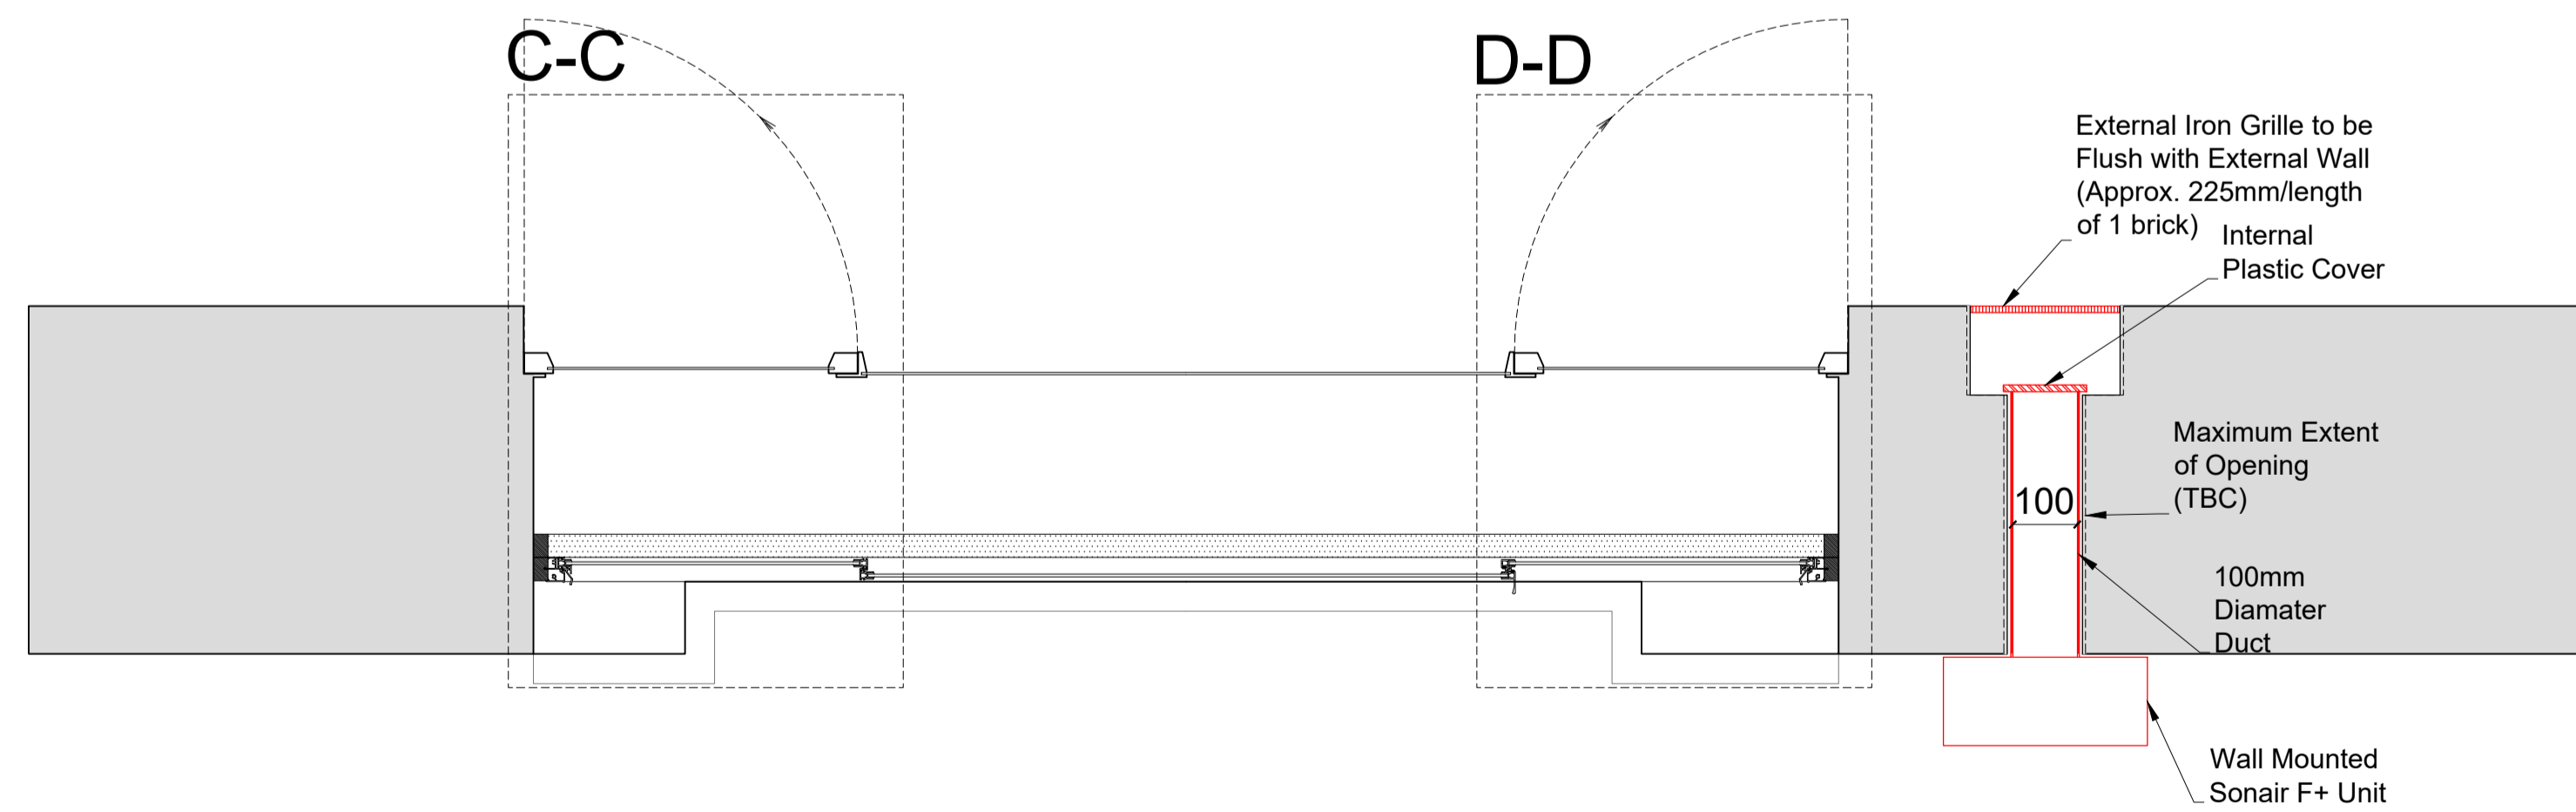

Detail of Sonair Unit

Scale: 1:5

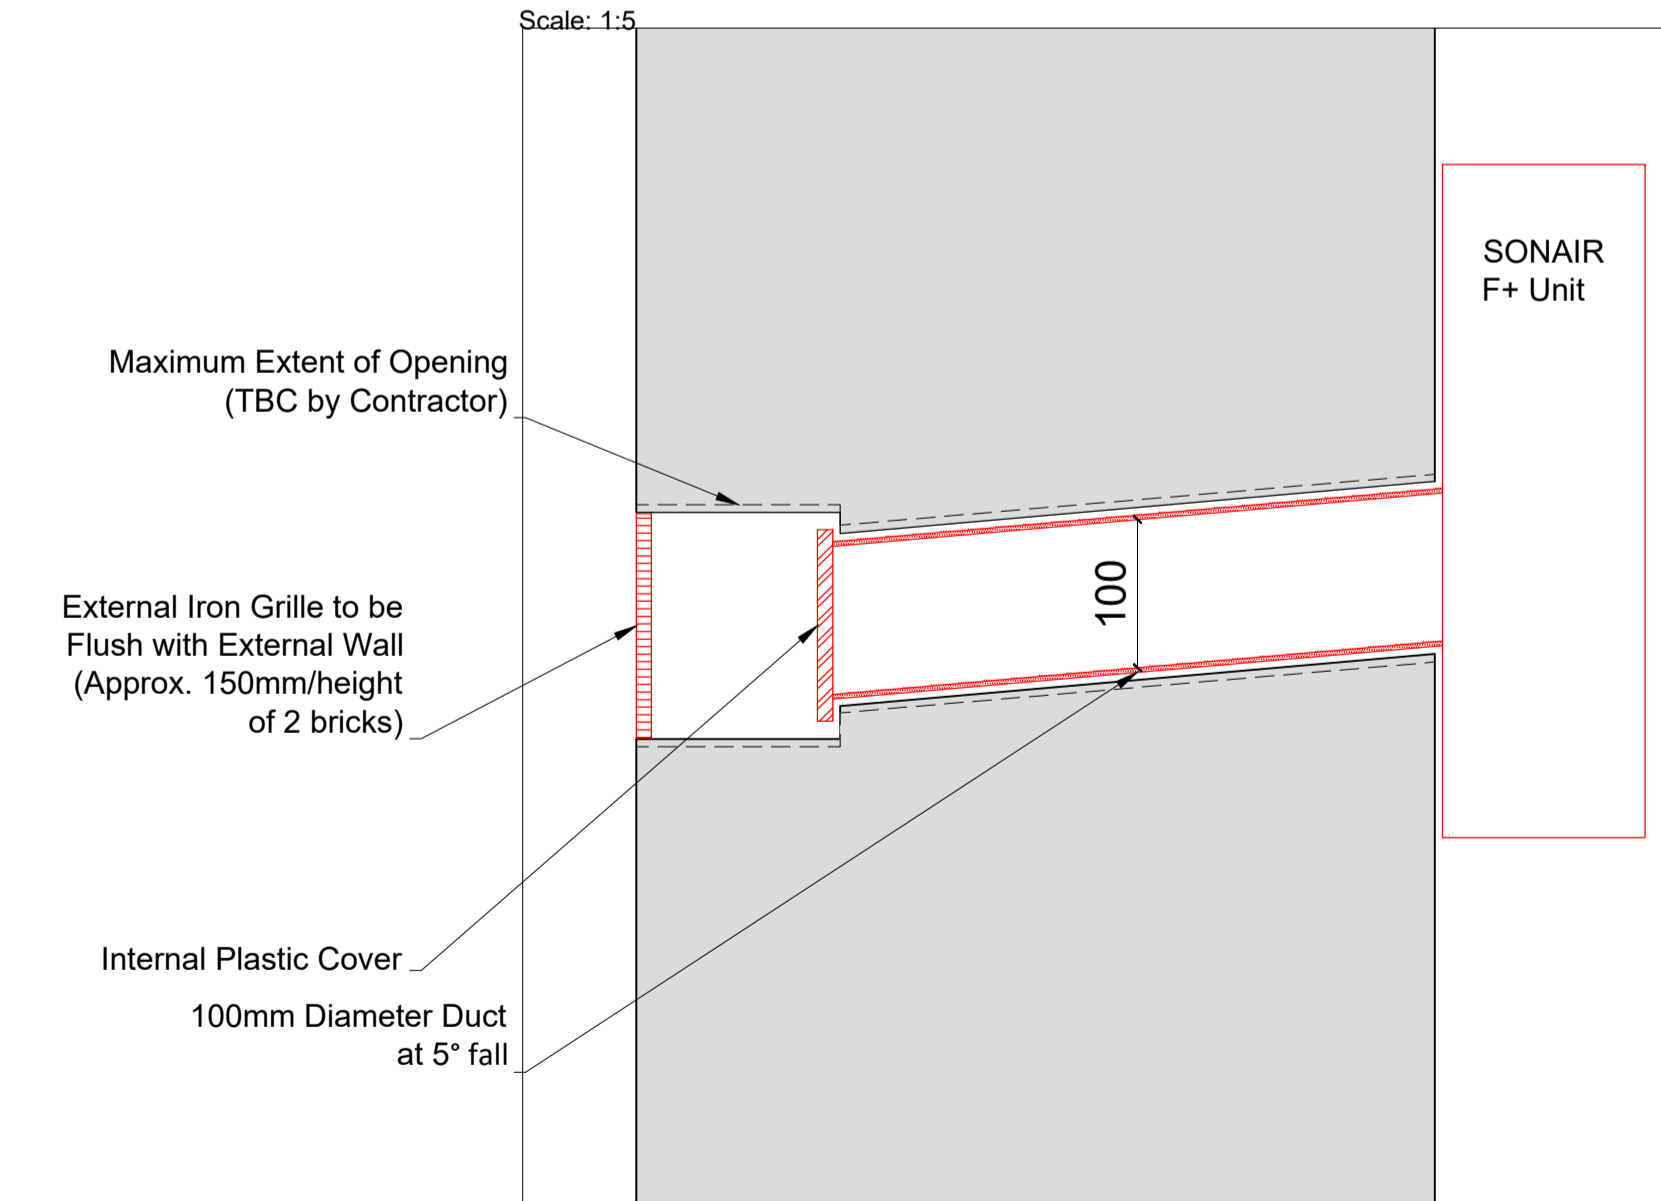

PROPOSALS SHOWN IN RED FOR VISUAL CLARITY ONLY

Revision	Date	Assessment
1.0	14-03-2019	Issued for listed building consent application
2.0	12-02-2021	Issued for listed building consent application

Do not reproduce this drawing without written permission
All dimensions are in millimetres unless stated otherwise

HS2

High Speed (HS2) Limited
1st-3rd Floor
The Podium
1 Eversholt Street
London NW1 2DN

COSTAIN SKANSKA

Costain Skanska Joint Venture
9th Floor
The Tower
1 Eversholt Street
London NW1 2DN

Site Address:
38 Mornington Terrace, London NW1


Drawing Title:
Basement - Lounge: PROPOSED Secondary Glazing Details - Sheet 2 of 3

Drawn by: AP & PB
Checked by: OB
Presentation Scale: as shown @ A1


Date: 07-03-2019
Drawing No: WPI P066 NI - 38 MT-PR-BS-J-01.1
Revision: 2.0

Drawing Not For Construction


Internal Room Elevation
Scale: 1:10

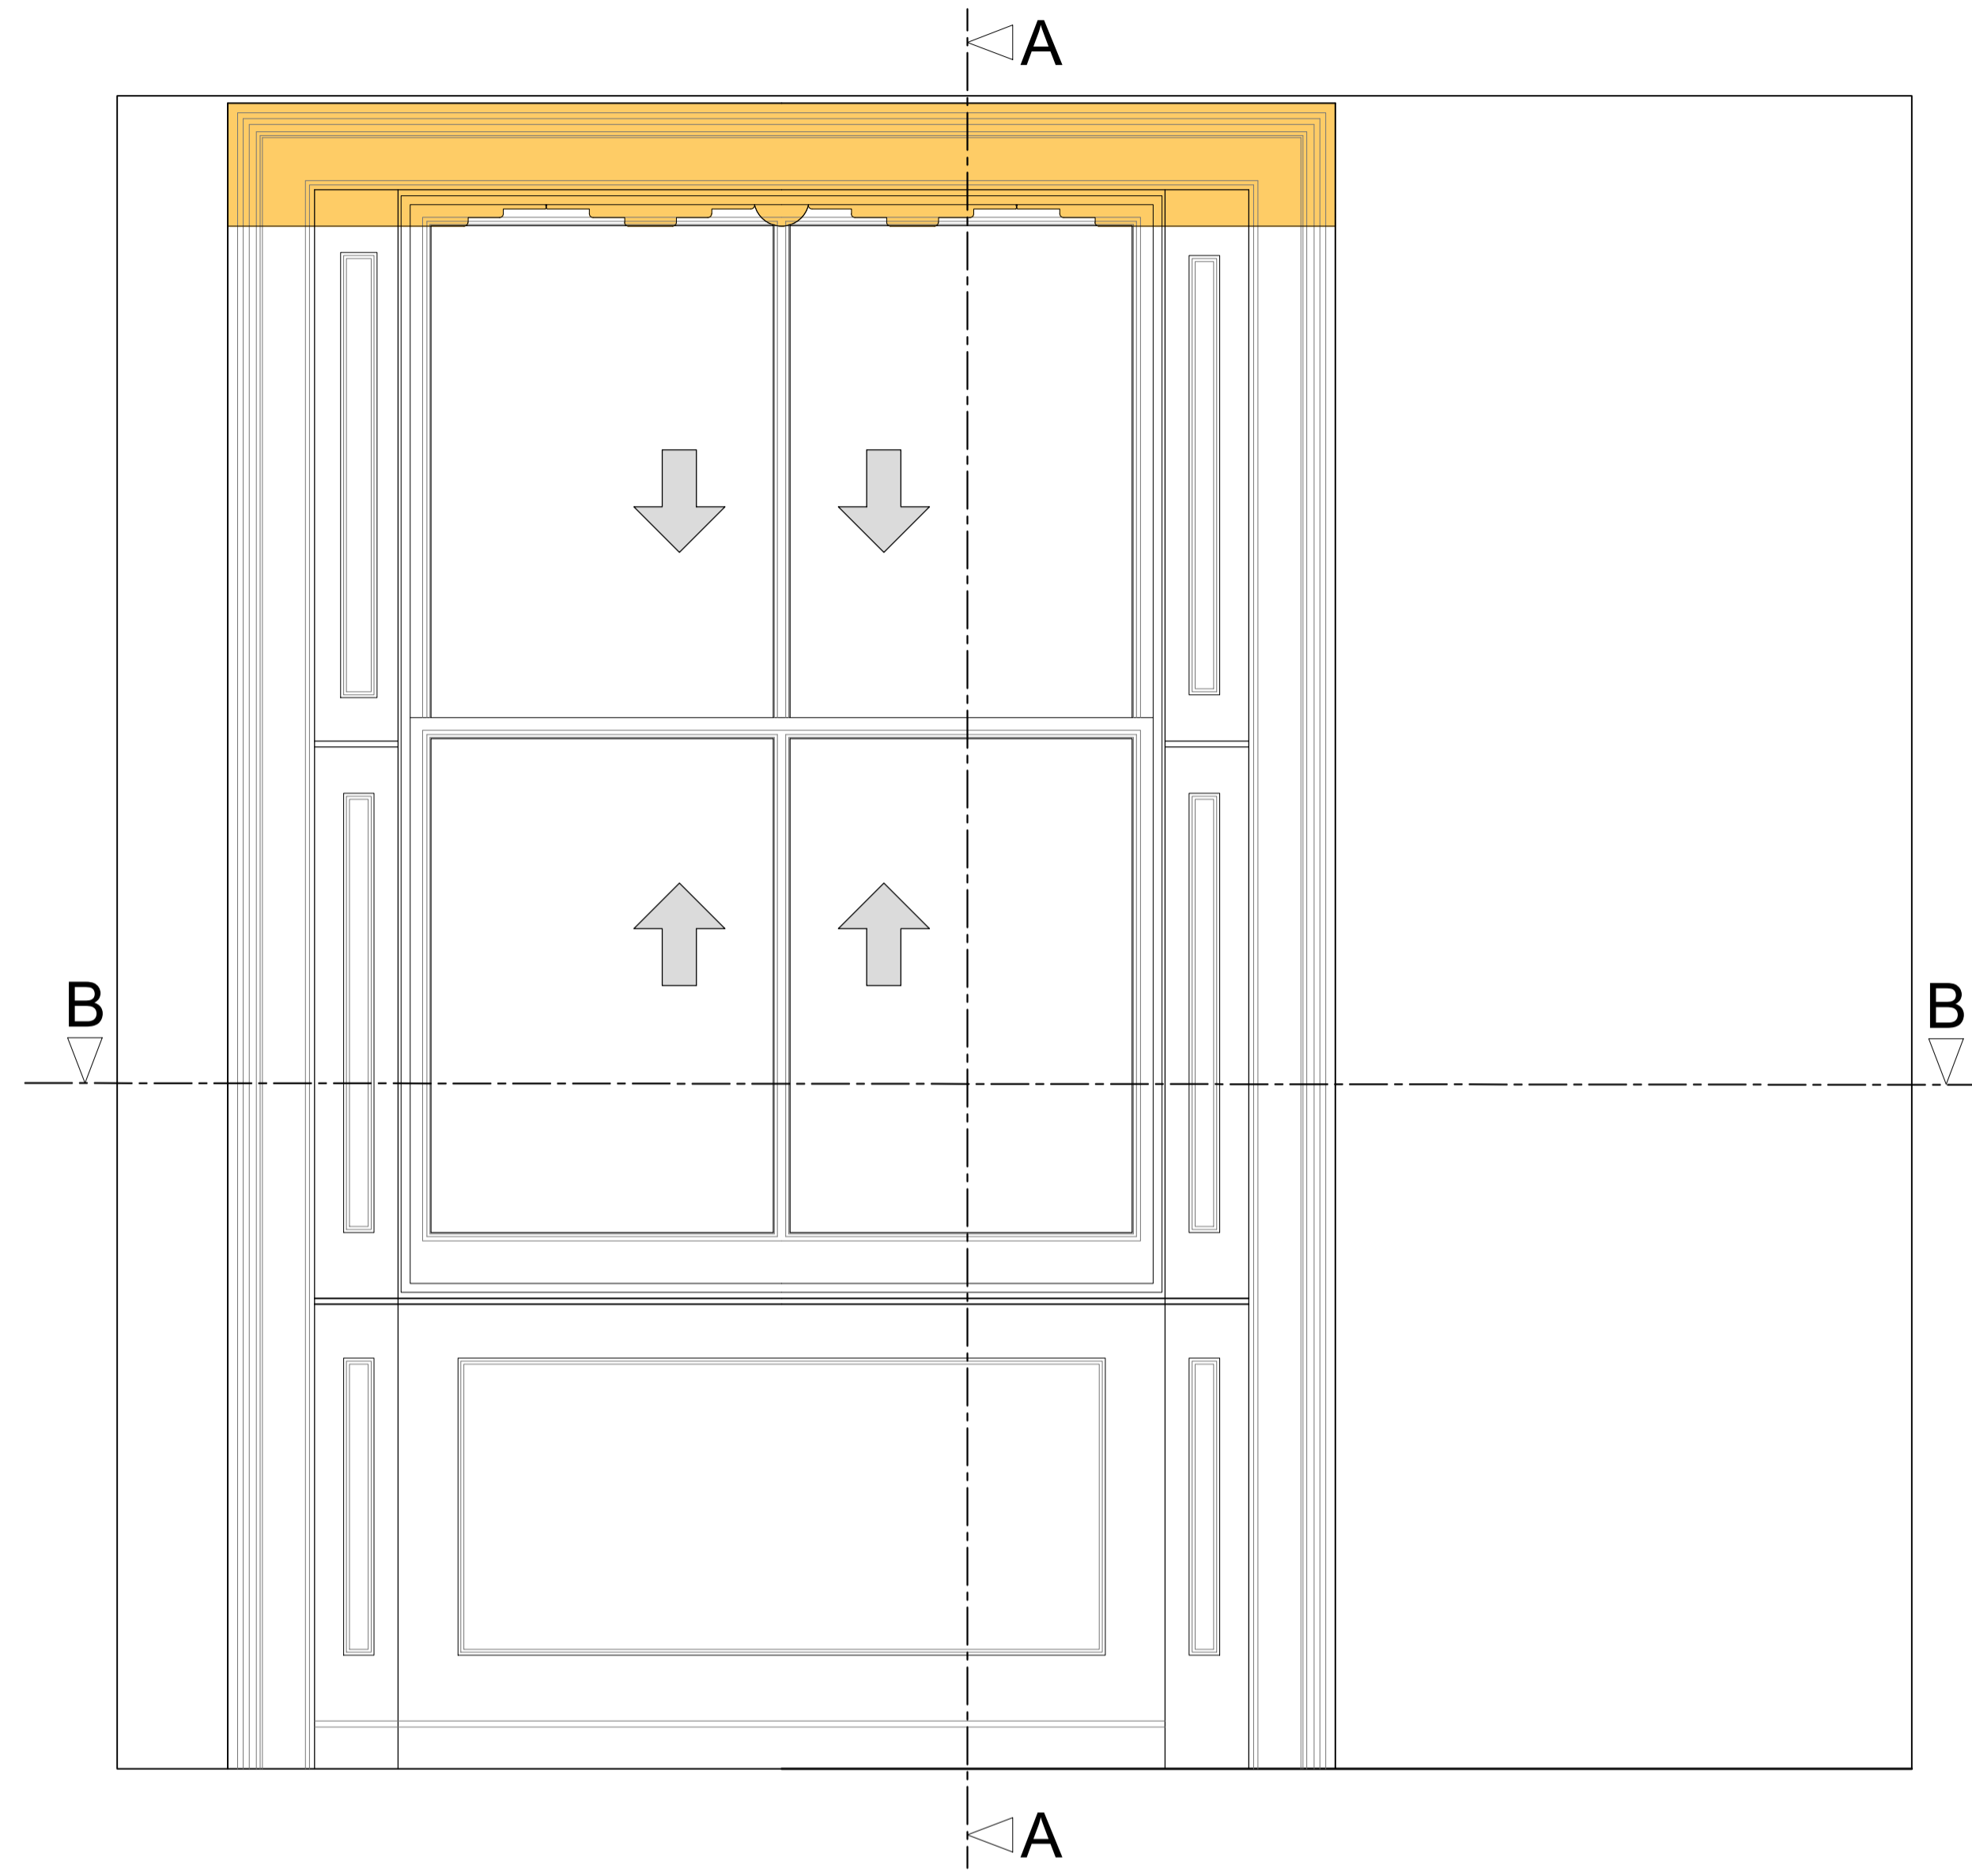

Section A-A through External Wall
Scale: 1:10

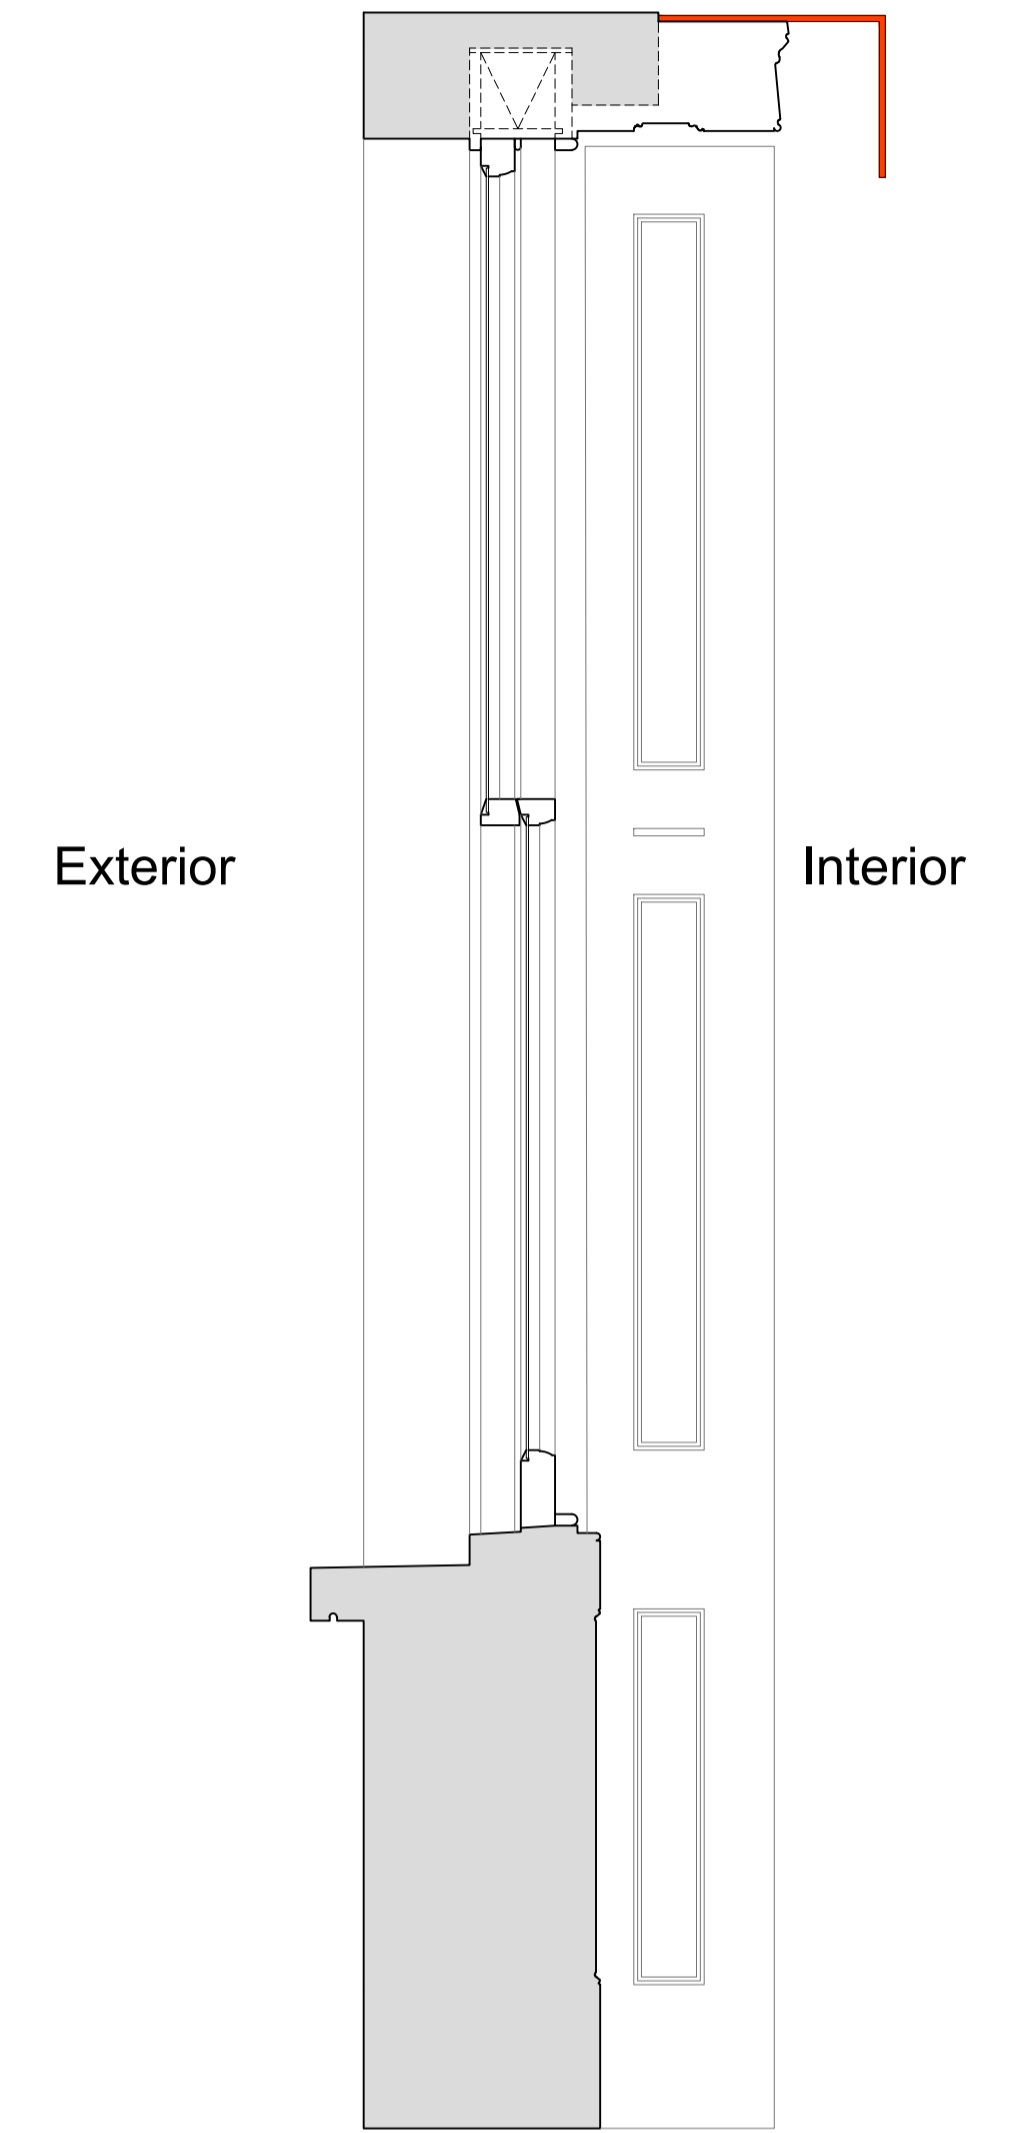

Plan Section B-B
Scale: 1:10

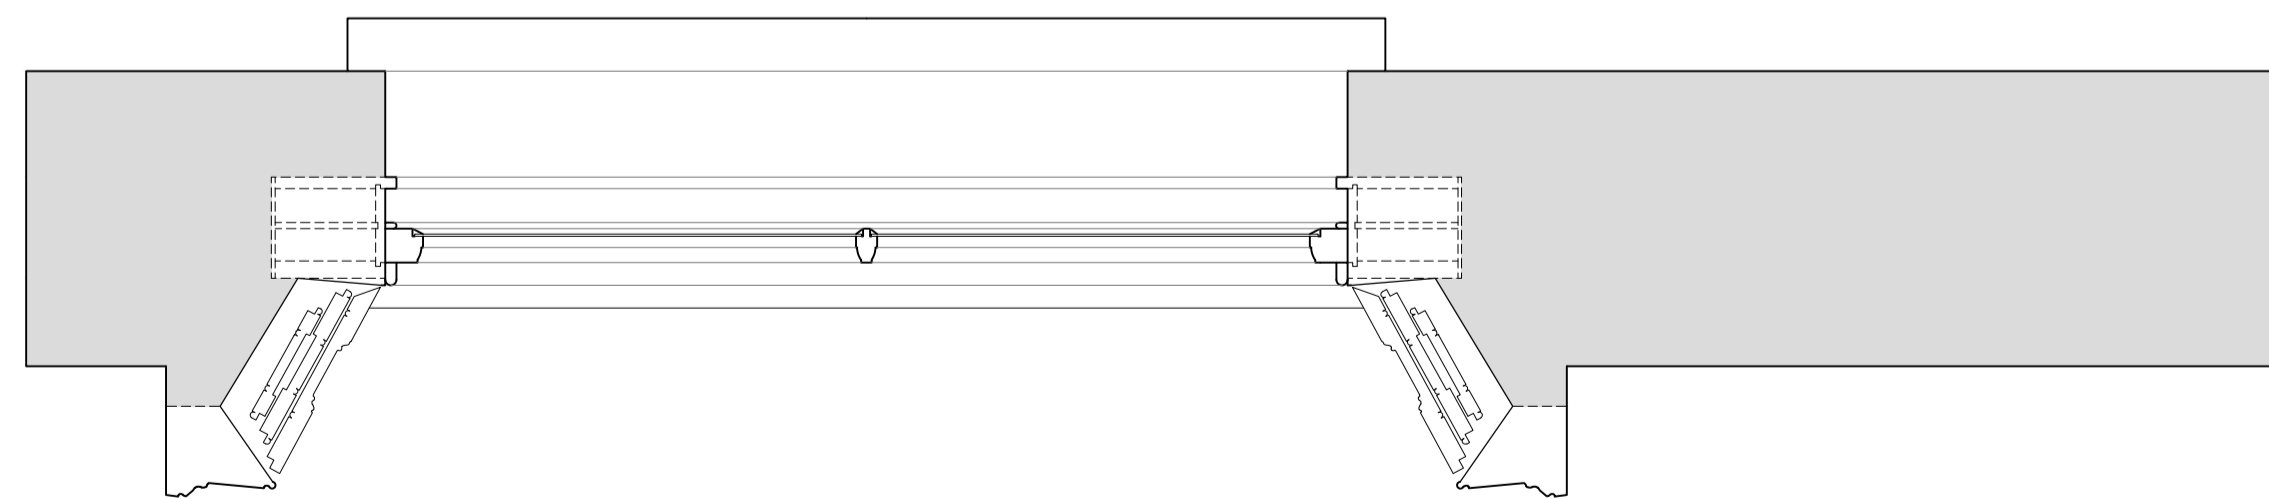

Revision	Date	Assessment
1.0	14-03-2019	Issued for listed building consent application
2.0	12-02-2021	Issued for listed building consent application

Do not reproduce this drawing without written permission
All dimensions are in millimetres unless stated otherwise

Drawing Not For Construction

HS2

High Speed (HS2) Limited
1st-3rd Floor
The Podium
1 Eversholt Street
London NW1 2DN

COSTAIN SKANSKA

Costain Skanska Joint Venture
9th Floor
The Tower
1 Eversholt Street
London NW1 2DN

Site Address:
38 Morningside Terrace, London NW1


Drawing Title:
Ground Floor - Lounge: EXISTING Window Joinery Details -
Sheet 1 of 3

Drawn by: AP & PB
Checked by: AP & PB
Presentation Scale: as shown @ A1

Date: 07-03-2019
Drawing No: WPI P066 NI - 38 MT-EX-GF-J-02
Revision: 2.0


Internal Room Elevation with Secondary Glazing Installed

Scale: 1:10

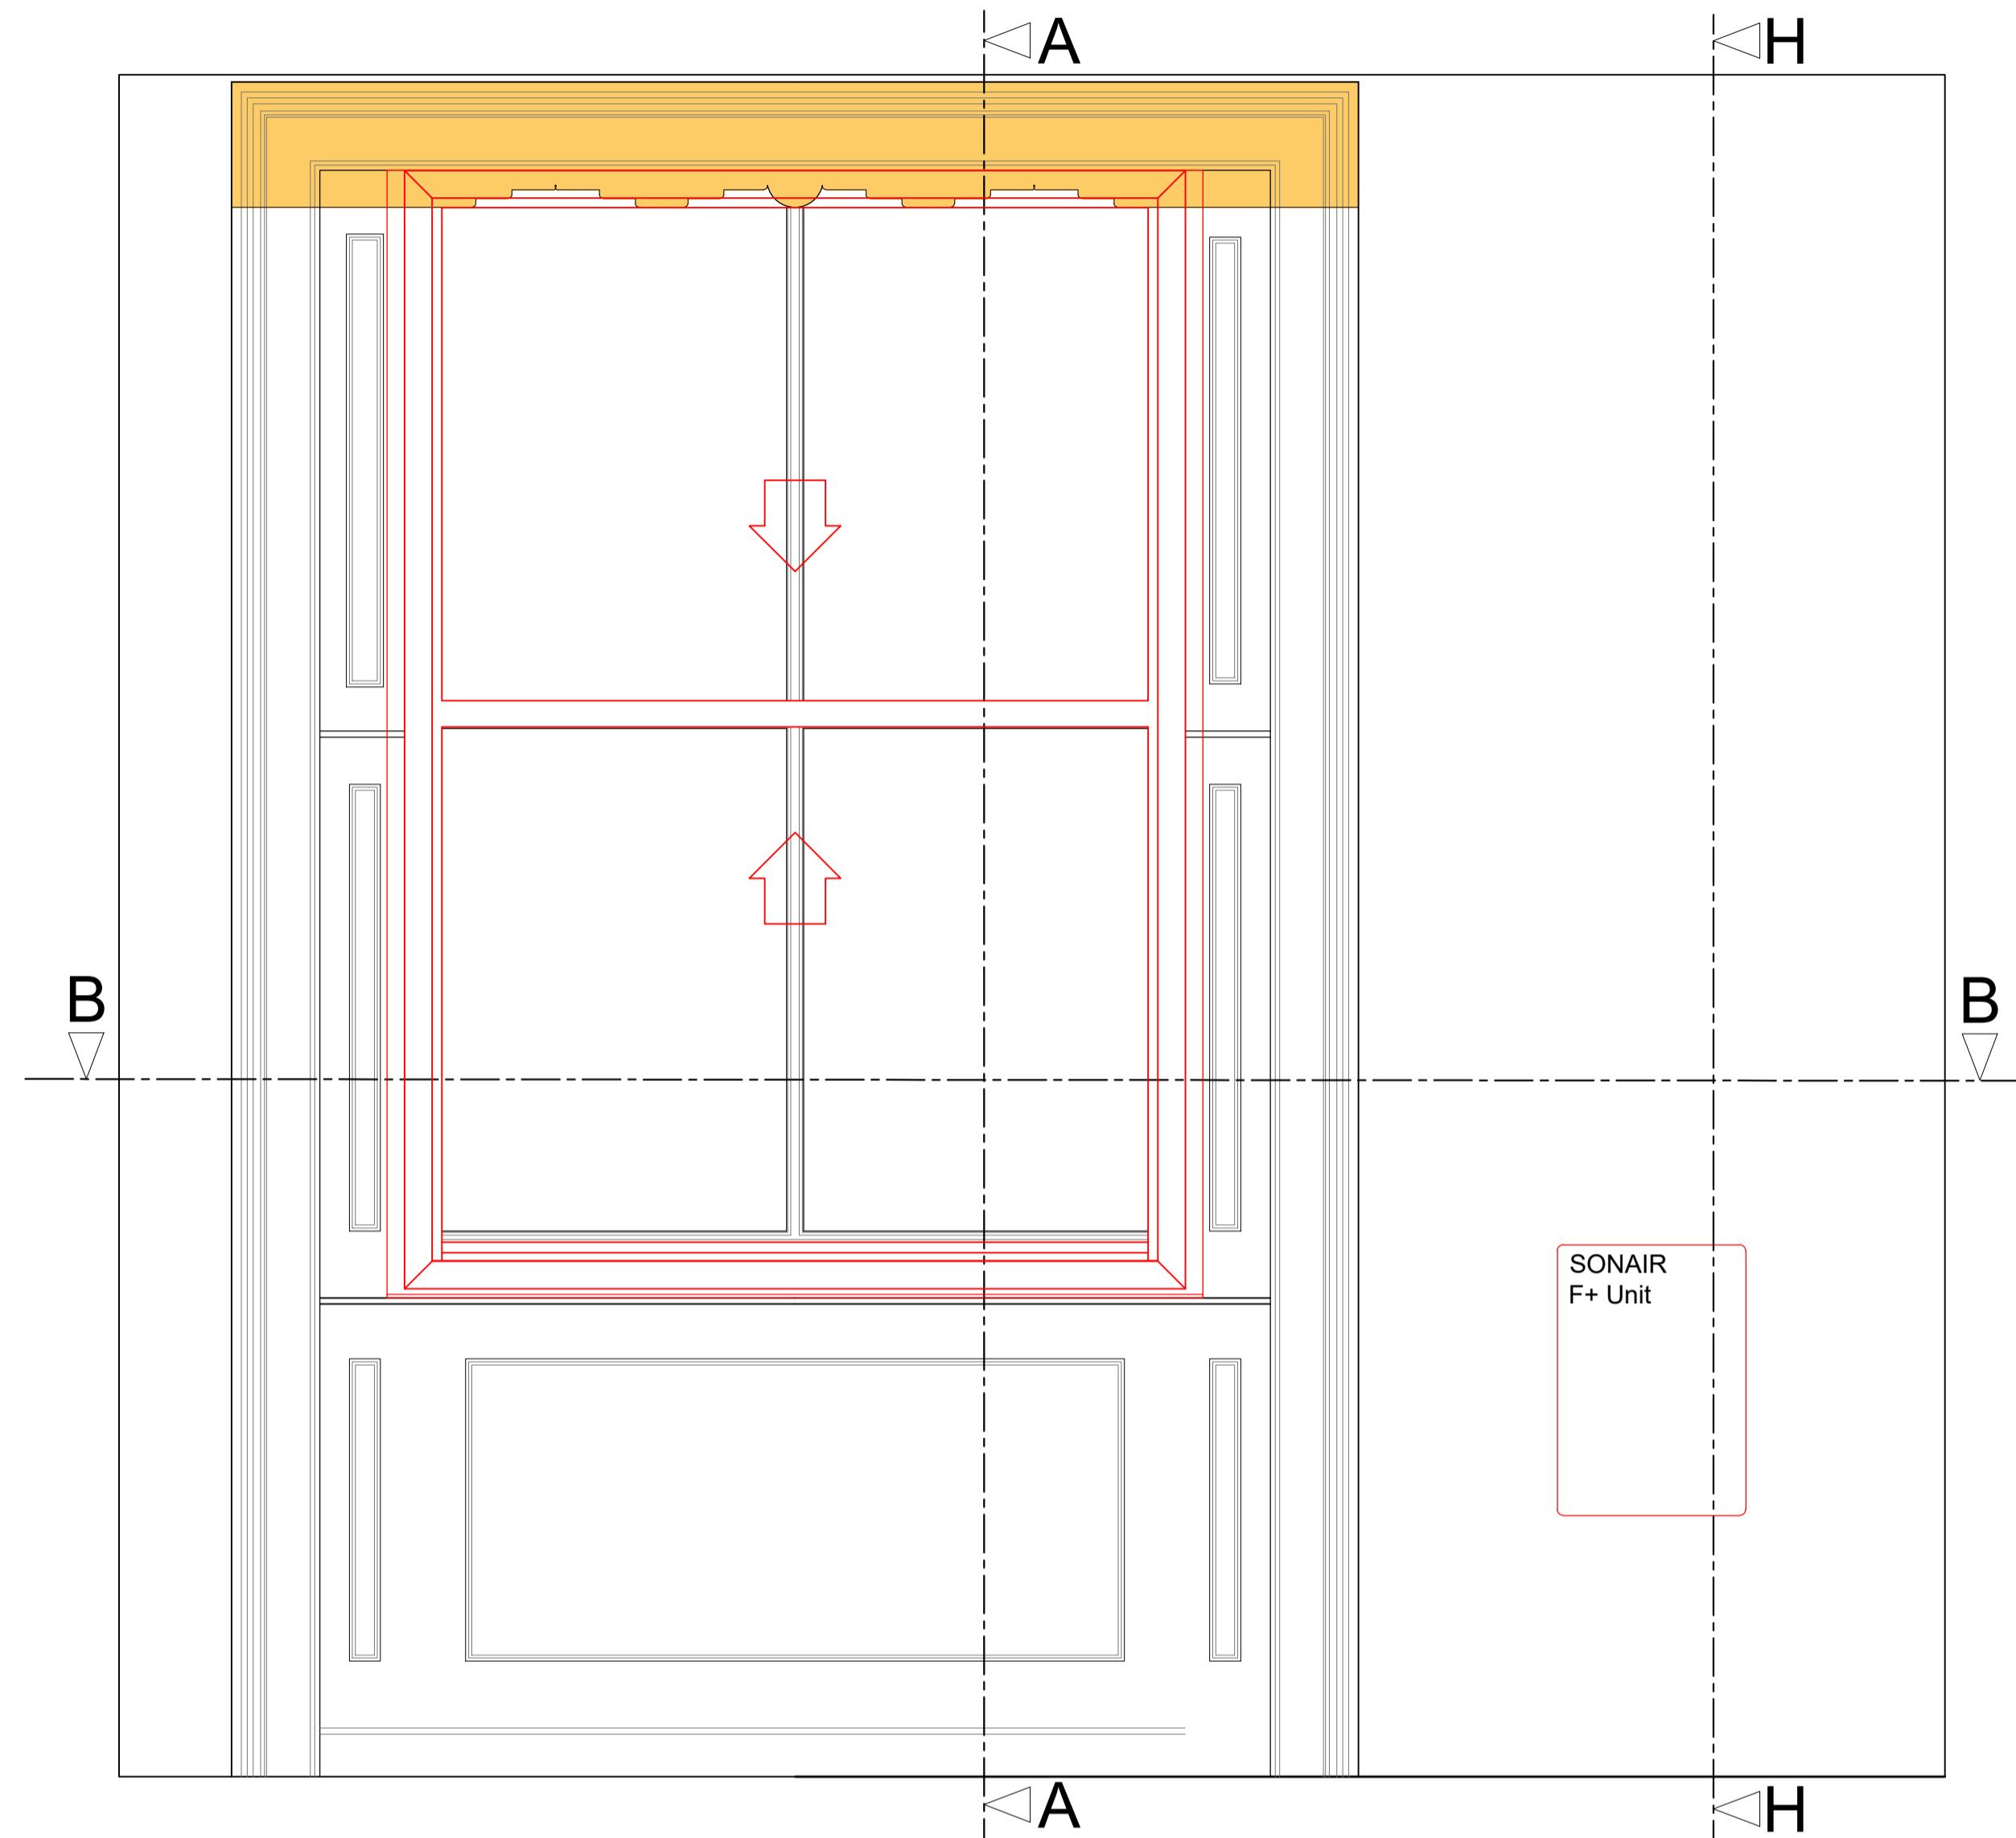


Section A-A through External Wall with Secondary Glazing Installed

Scale: 1:10

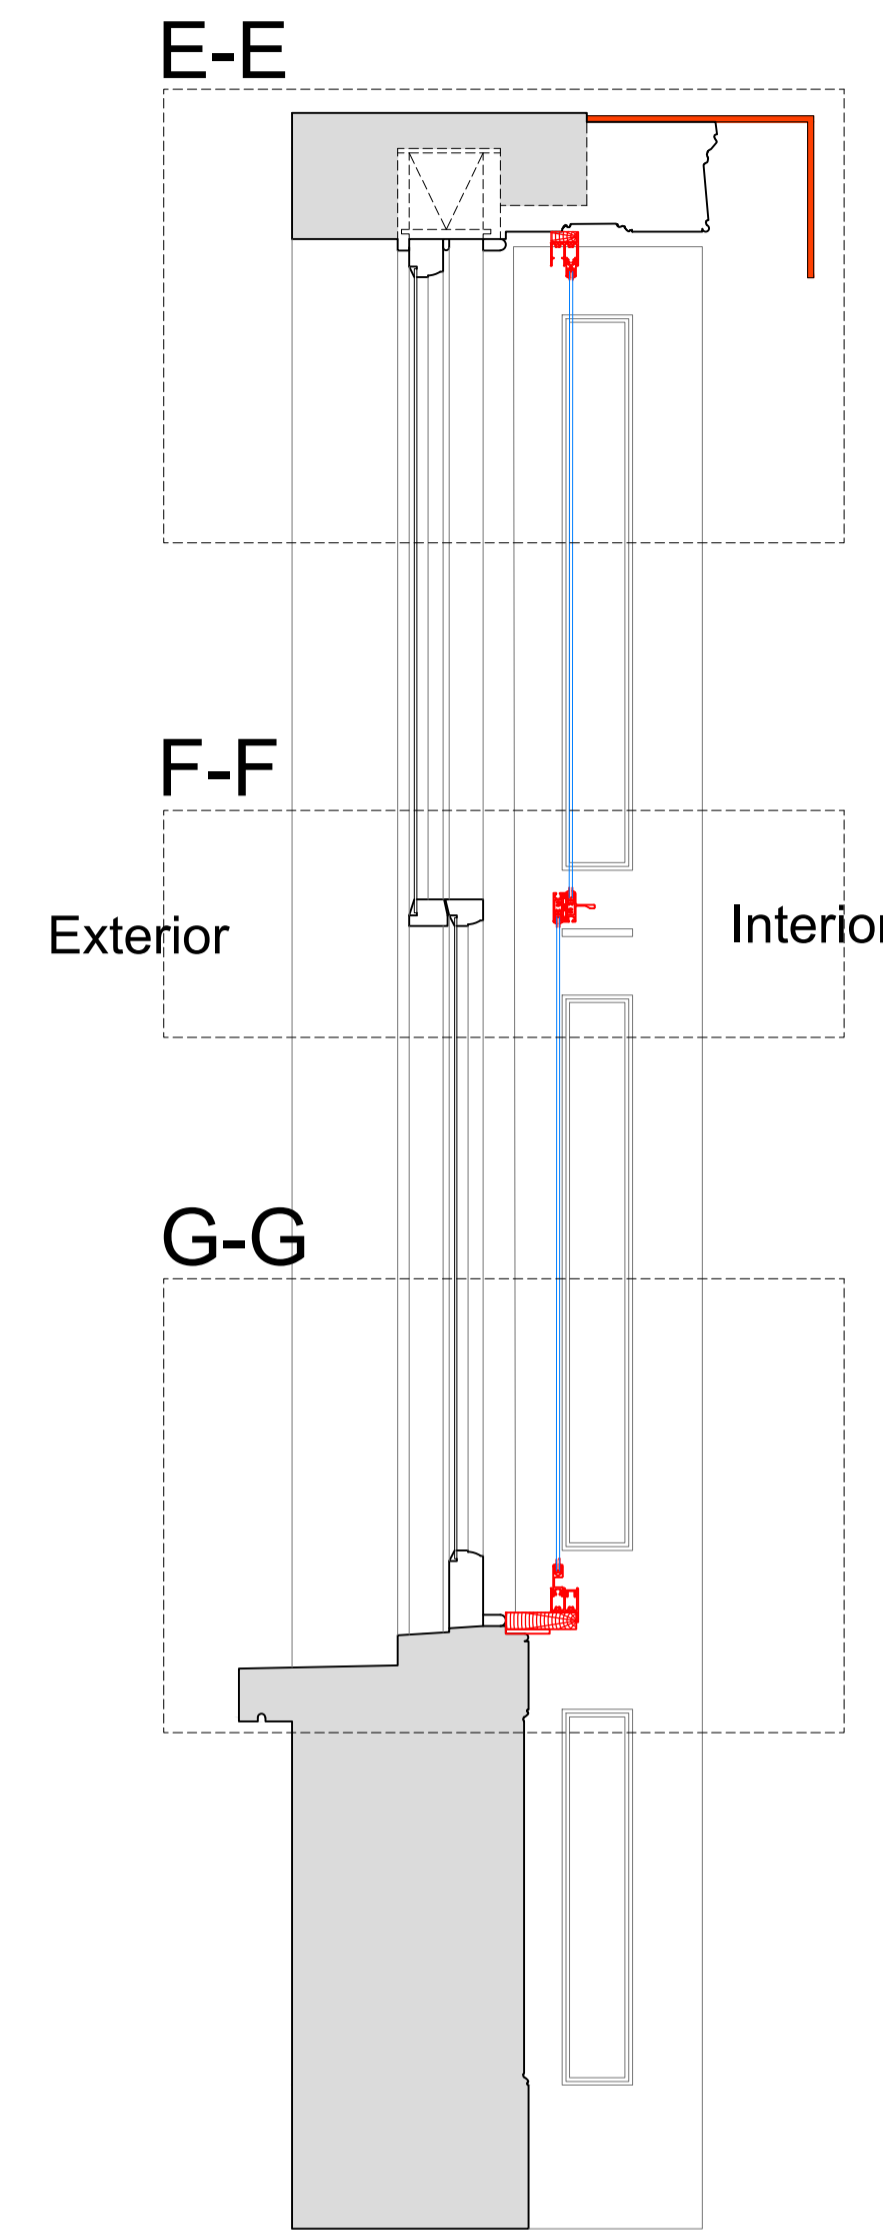


Section H-H through External Wall with Mechanical Ventilation Installed

Scale: 1:10

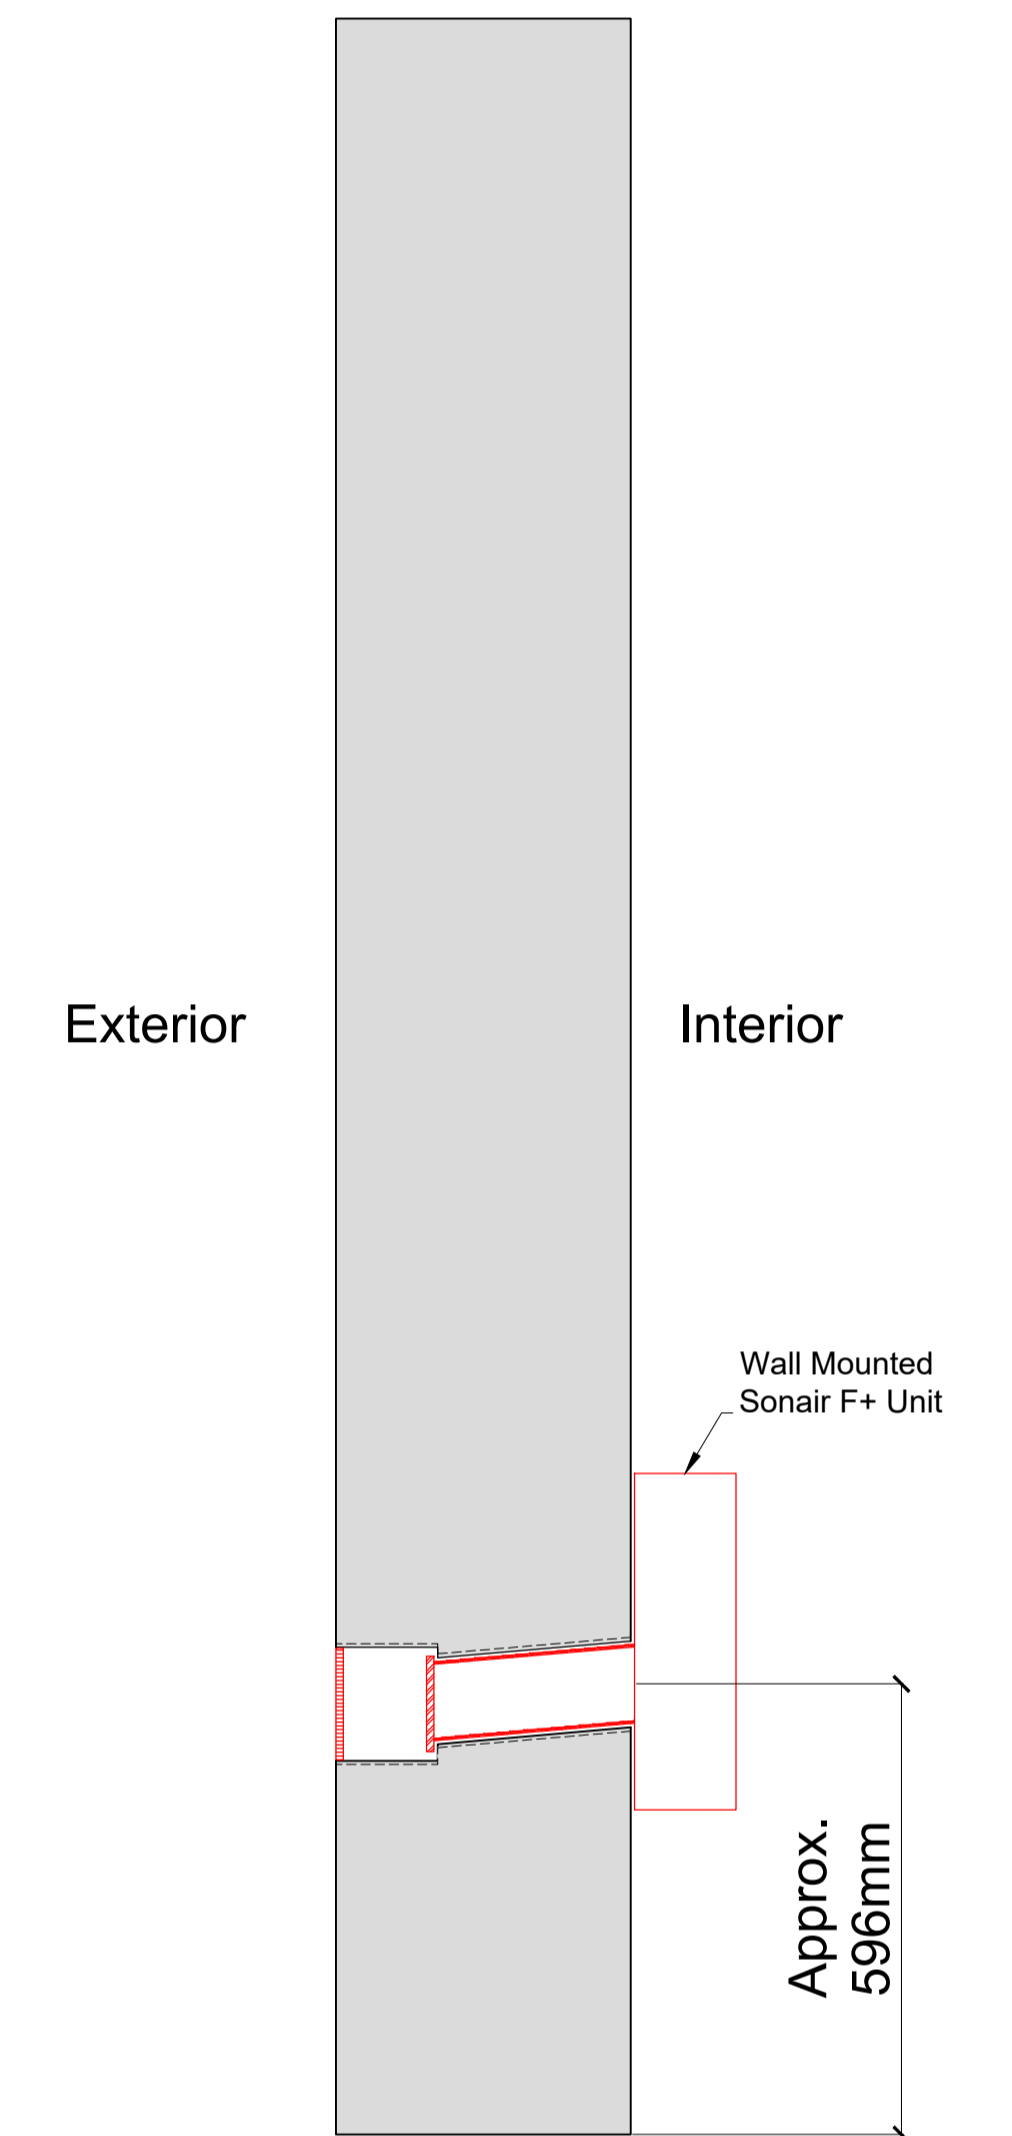


Plan Section B-B with Secondary Glazing Installed

Scale: 1:10

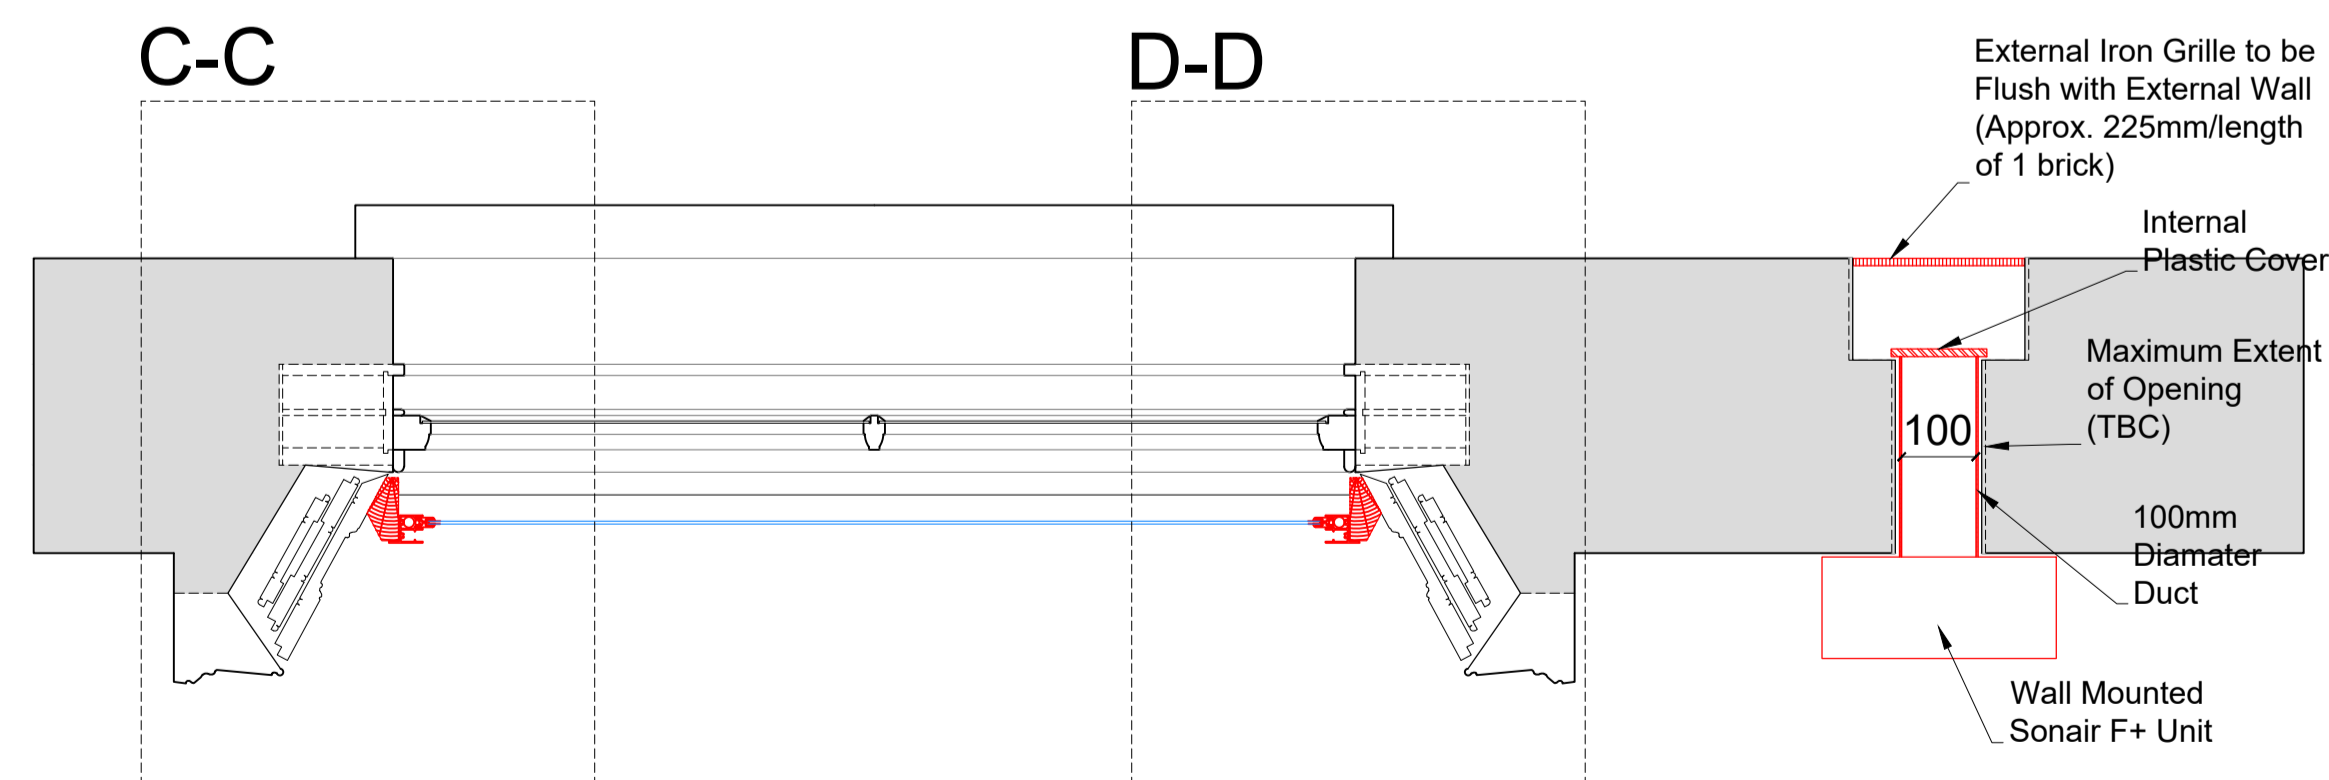

Detail of Sonair Unit

Scale: 1:5

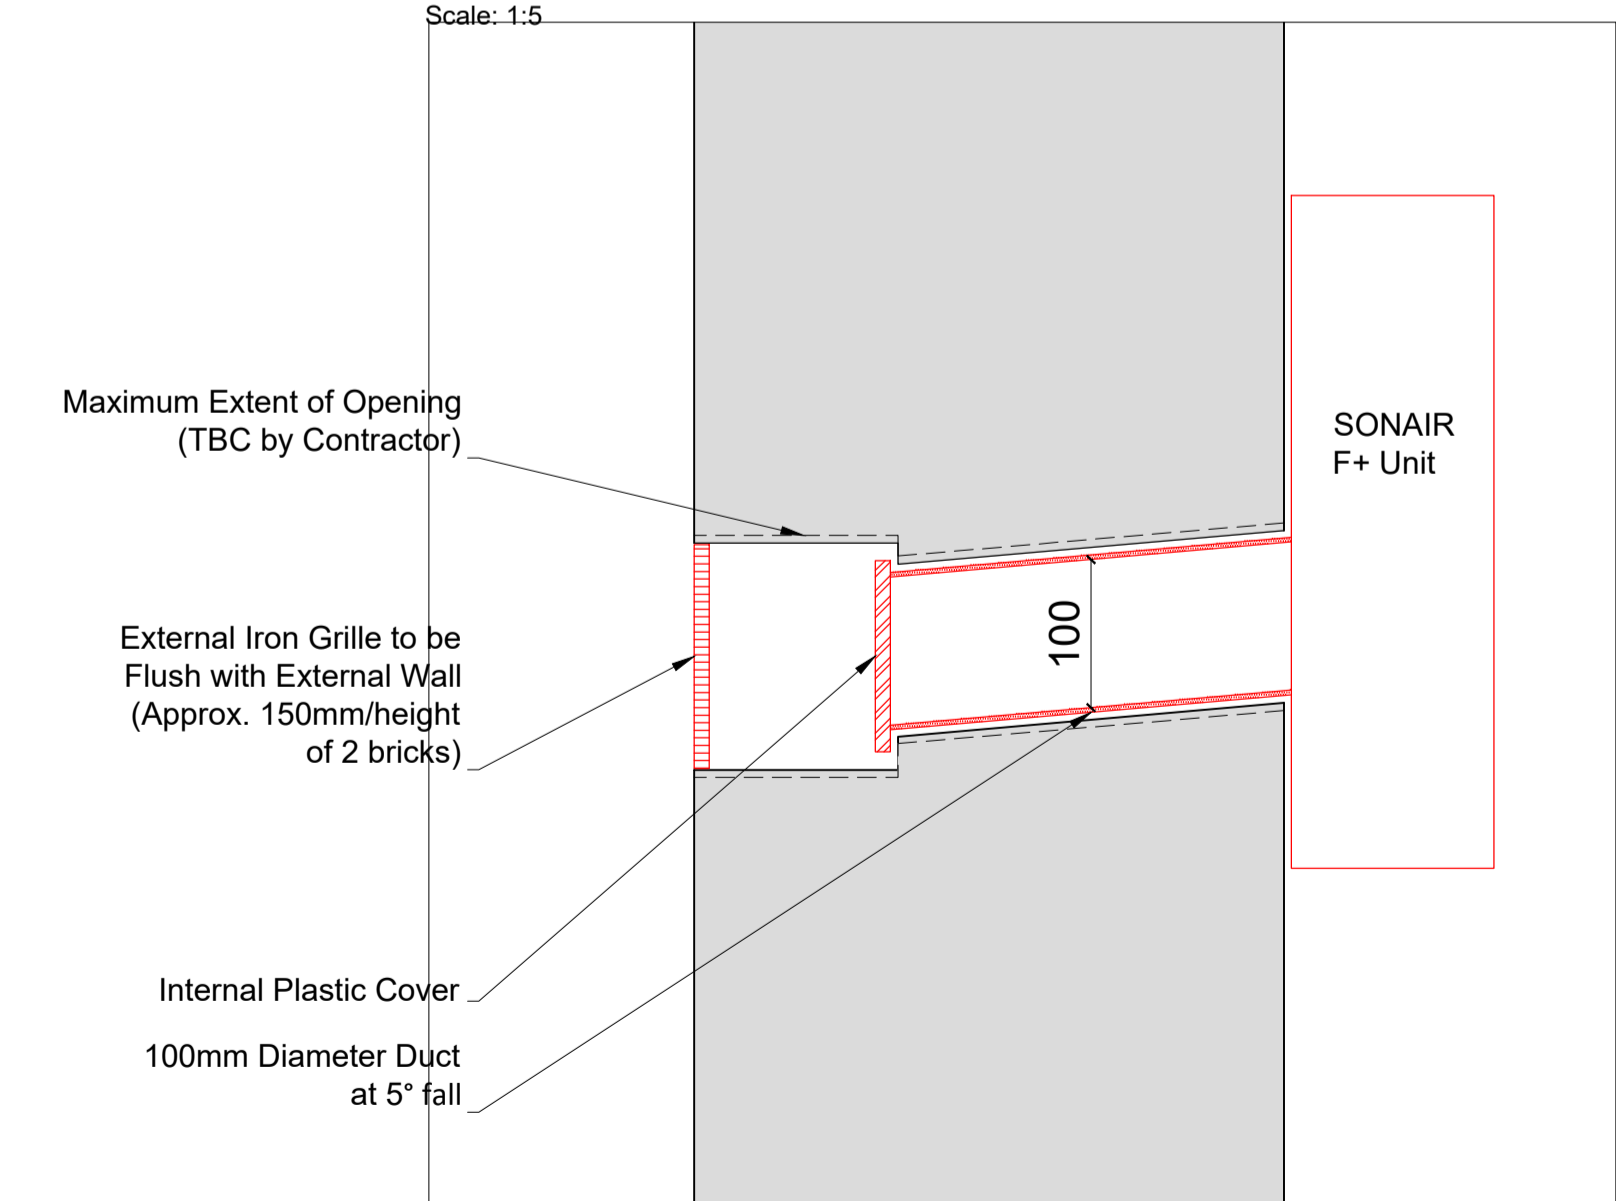

PROPOSALS SHOWN IN RED FOR VISUAL CLARITY ONLY

Revision	Date	Assessment
1.0	14-03-2019	Issued for listed building consent application
2.0	12-02-2021	Issued for listed building consent application

Do not reproduce this drawing without written permission
All dimensions are in millimetres unless stated otherwise

HS2

High Speed (HS2) Limited
1st-3rd Floor
The Podium
1 Eversholt Street
London NW1 2DN

COSTAIN SKANSKA

Costain Skanska Joint Venture
9th Floor
The Tower
1 Eversholt Street
London NW1 2DN

Site Address:
38 Morningside Crescent, London NW1


Drawing Title:
Ground Floor - Lounge: PROPOSED Secondary Glazing Details - Sheet 2 of 3

Drawn by: AP & PB
Checked by: OB
Presentation Scale: as shown @ A1


Date: 07-03-2019
Drawing No: WPI P066 NI - 38 MT-PR-GF-J-02.1
Revision: 2.0

Drawing Not For Construction


Section C-C
Scale: 1:5 on A1

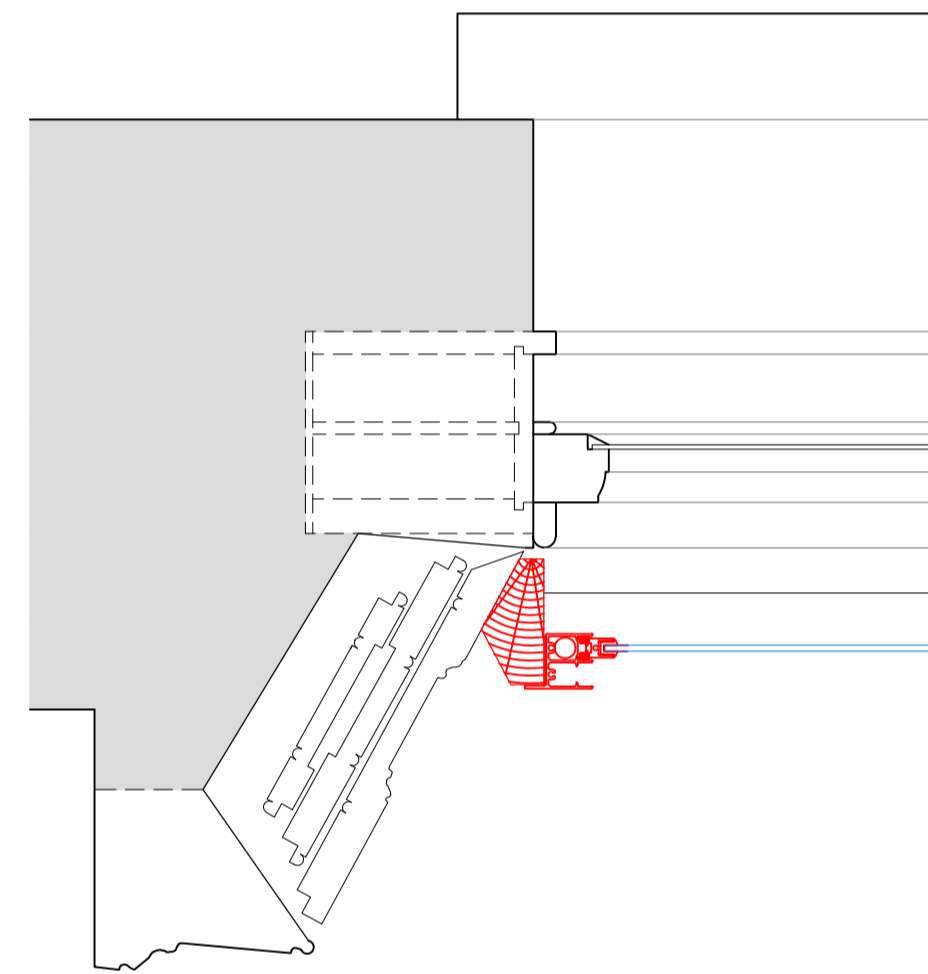


Section D-D
Scale: 1:5 on A1

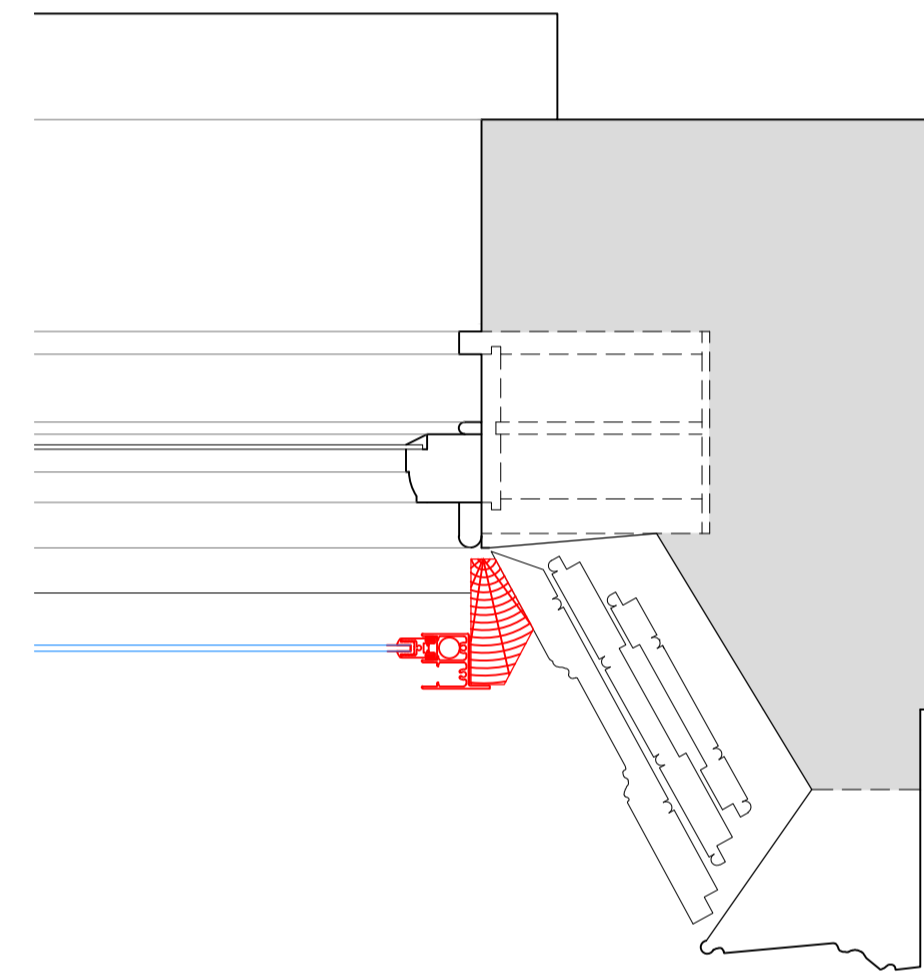


Section E-E
Scale: 1:5 on A1

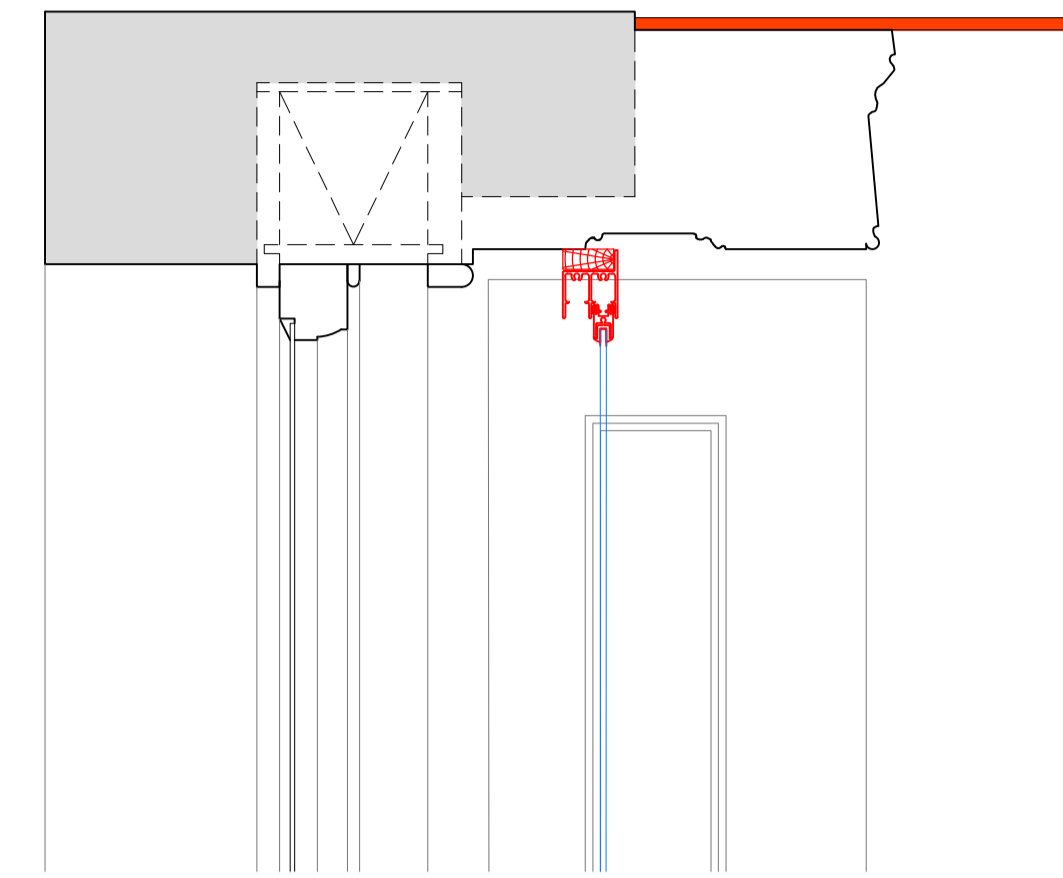

Section F-F
Scale: 1:5 on A1

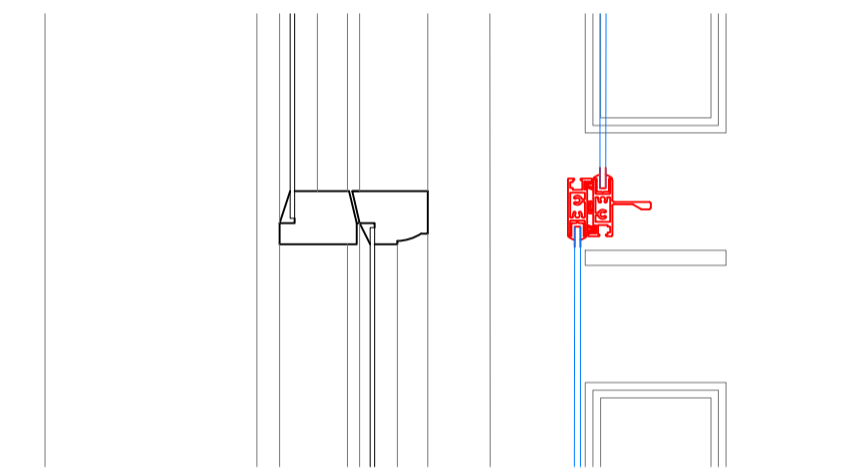

Section F-F
Scale: 1:5 on A1

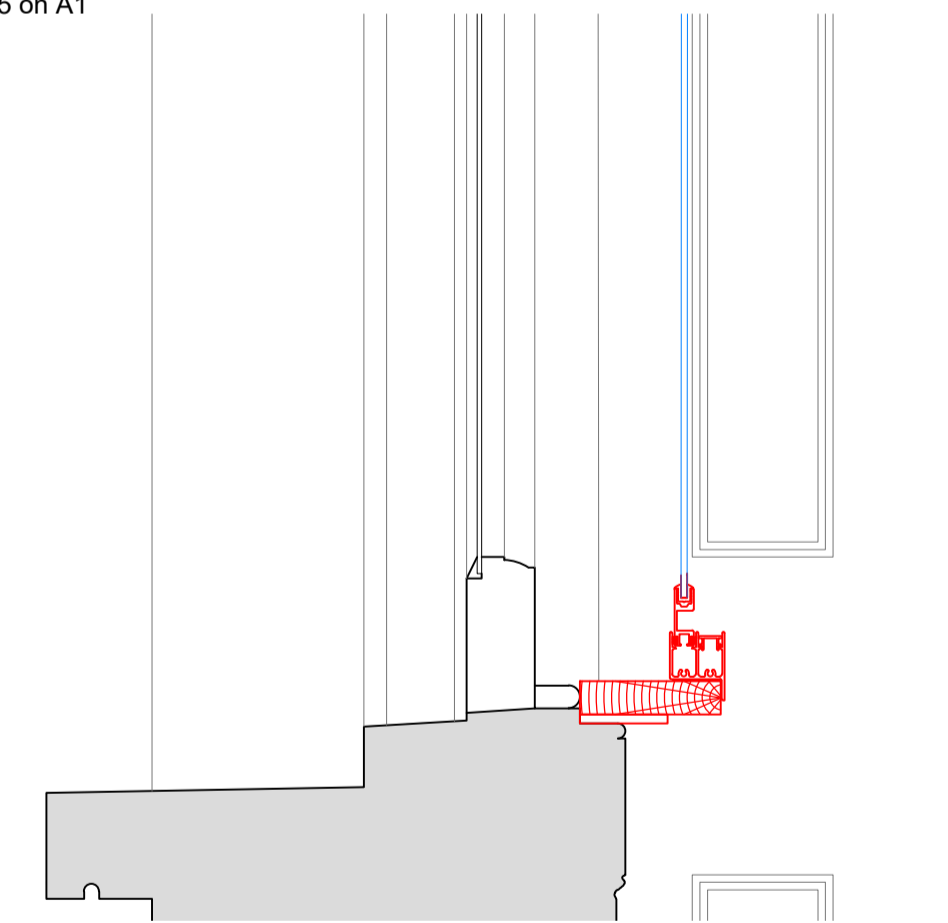

PROPOSALS SHOWN IN RED FOR VISUAL CLARITY ONLY

Revision	Date	Assessment
1.0	14-03-2019	Issued for listed building consent application
2.0	12-02-2021	Issued for listed building consent application

Do not reproduce this drawing without written permission
All dimensions are in millimetres unless stated otherwise

Drawing Not For Construction

HS2

High Speed (HS2) Limited
1st-3rd Floor
The Podium
1 Eversholt Street
London NW1 2DN

COSTAIN SKANSKA

Costain Skanska Joint Venture
9th Floor
The Tower
1 Eversholt Street
London NW1 2DN


Site Address:
38 Mornington Terrace, London NW1

Drawing Title:
Ground Floor - Lounge: PROPOSED Secondary Glazing Details -
Sheet 3 of 3


Drawn by: AP & PB Drawn by: AP & PB Checked by: OB Presentation Scale: 1:5 @ A1

Date: 07-03-2019 Drawing No: WPI P066 NI - 38 MT-PR-GF-J-02.2 Revision: 2.0


Internal Room Elevation
Scale: 1:10

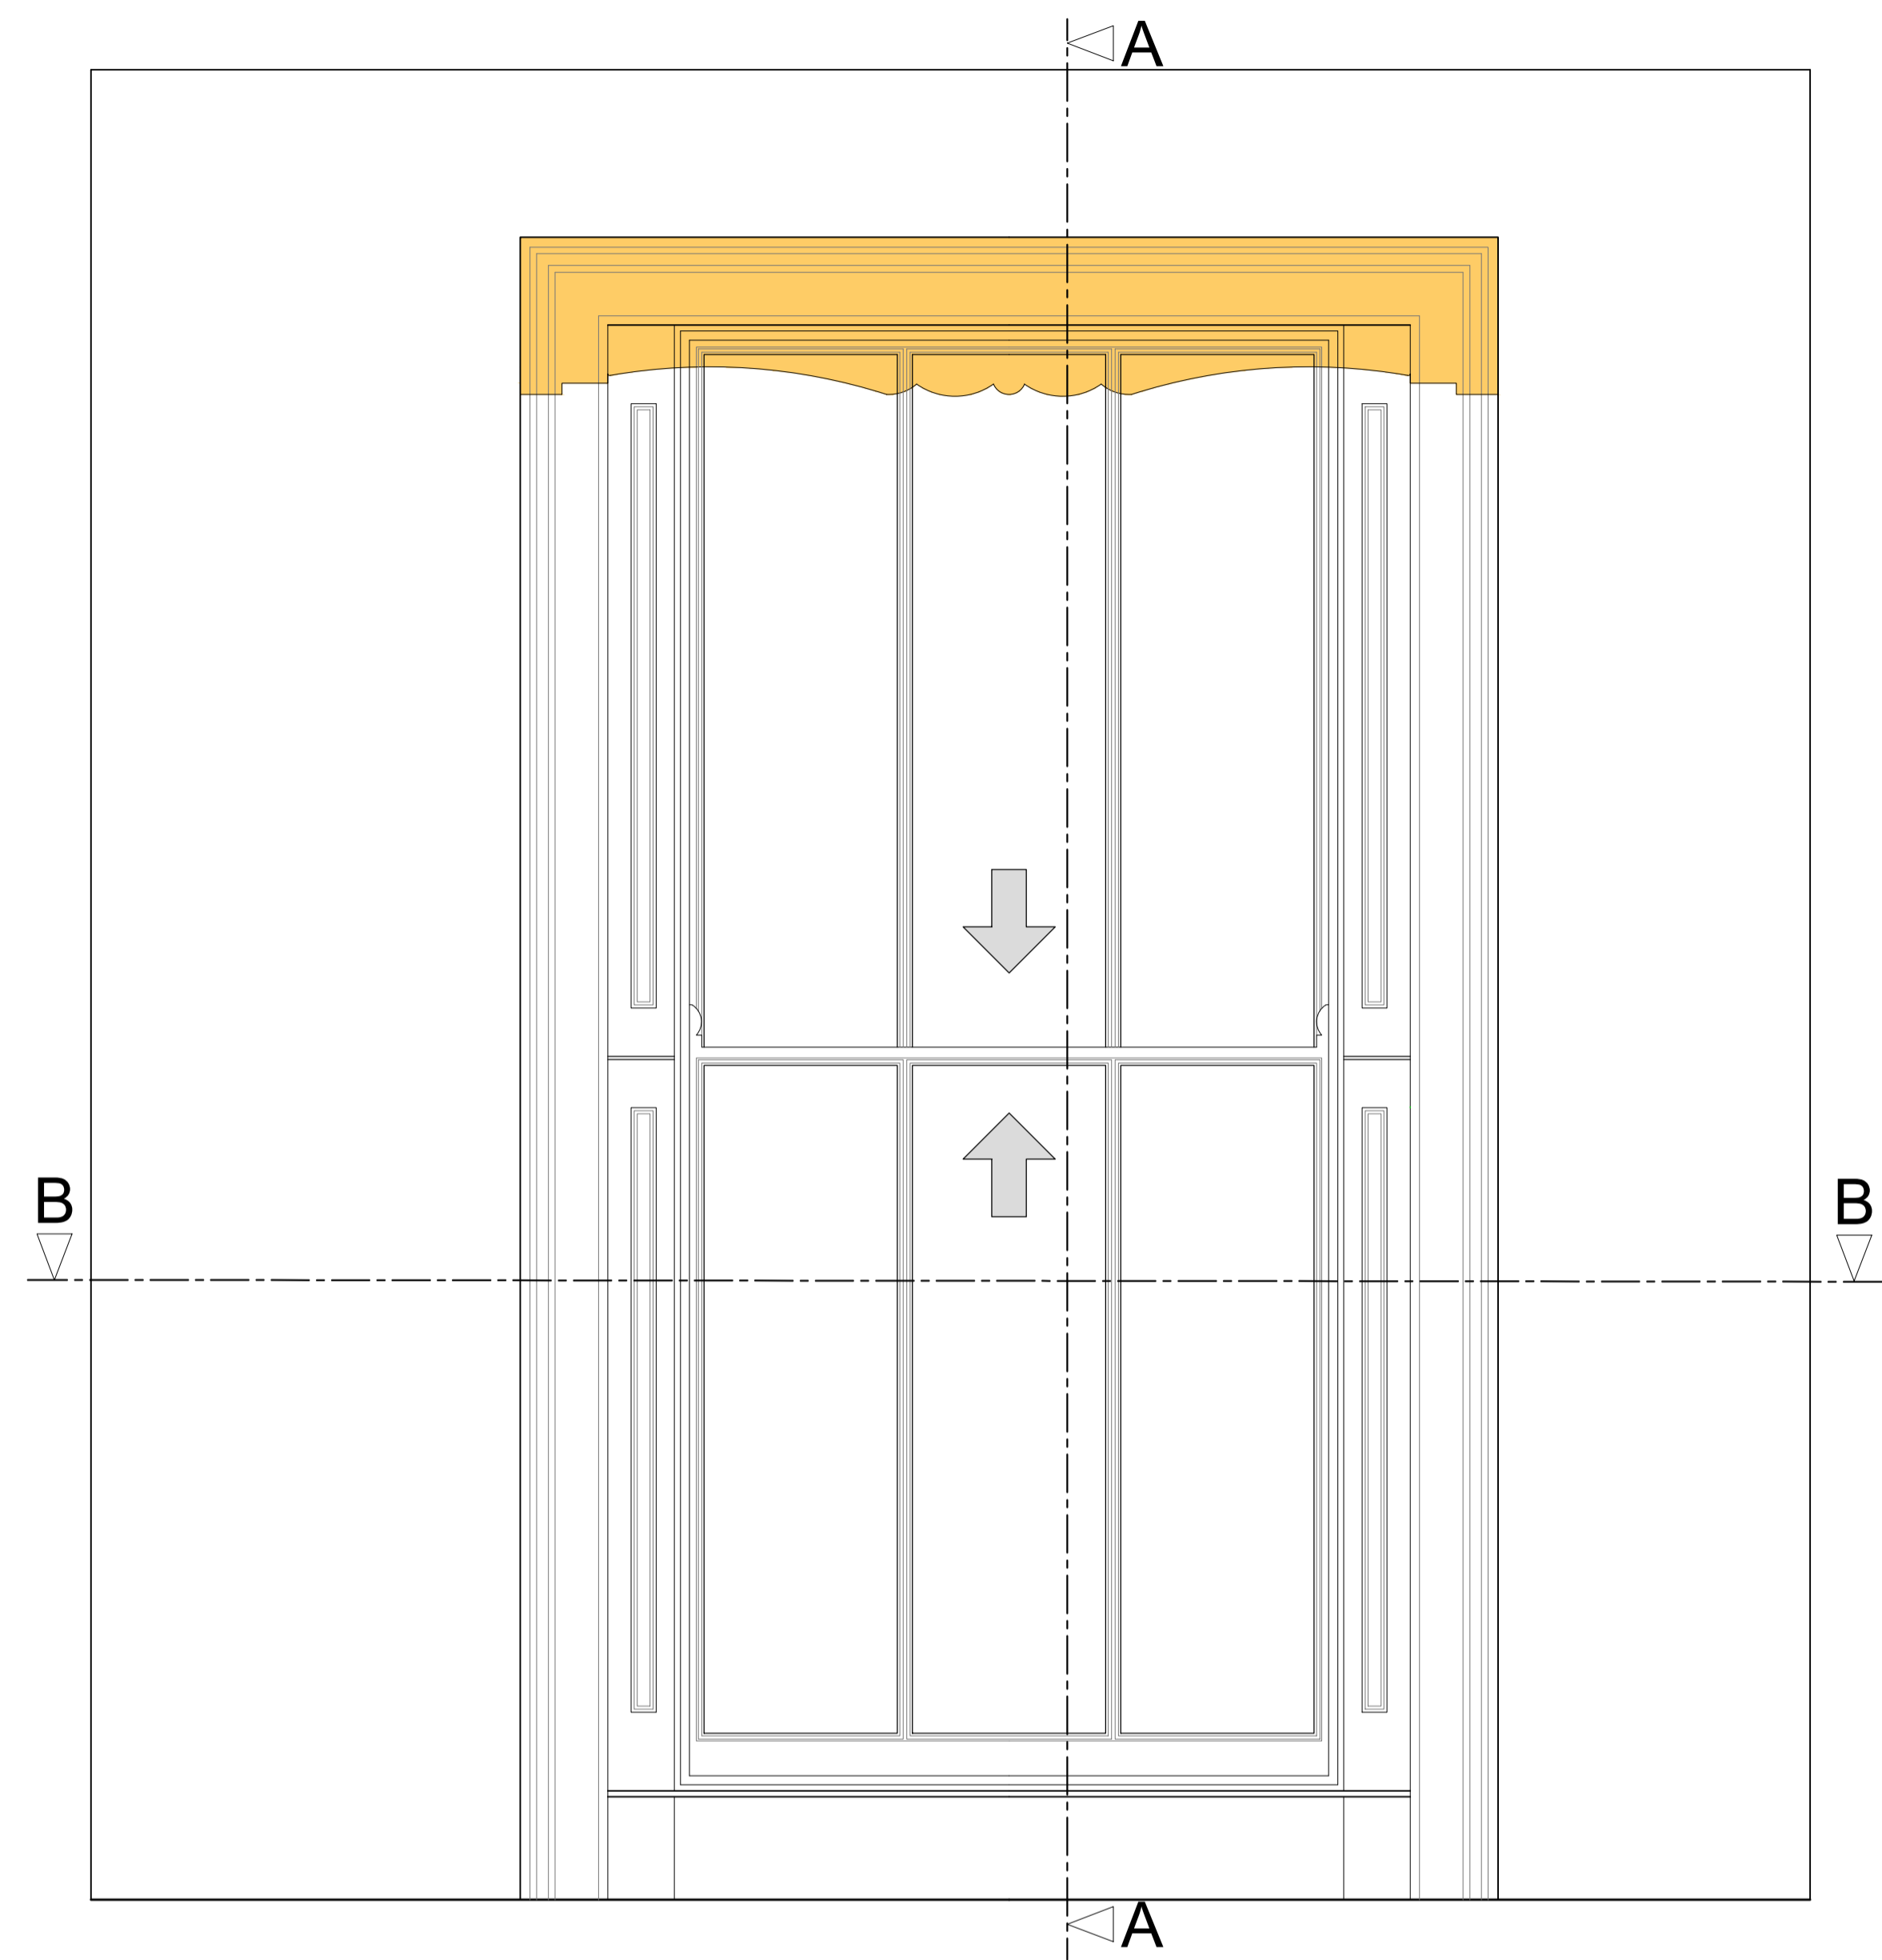

Section A-A through External Wall
Scale: 1:10

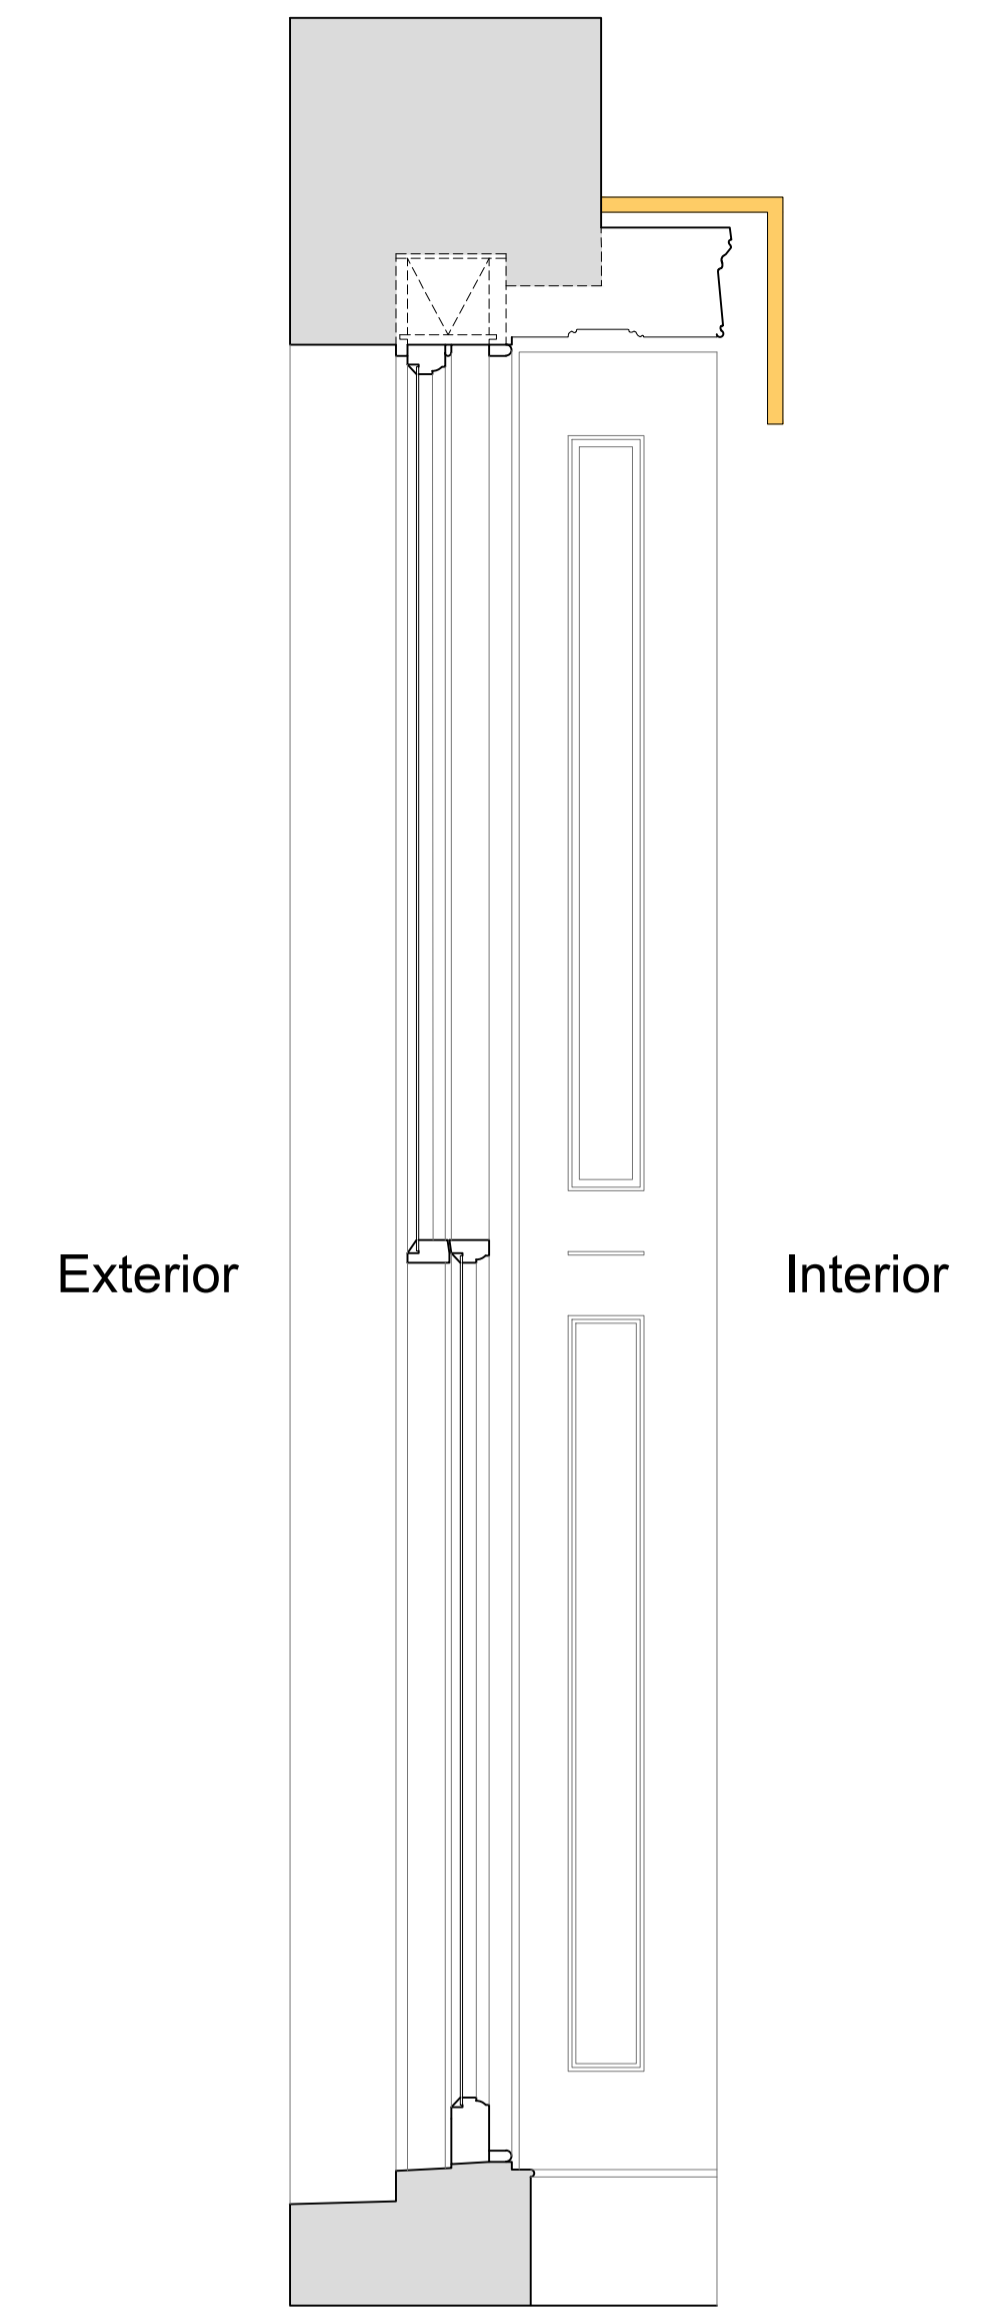

Plan Section B-B
Scale: 1:10

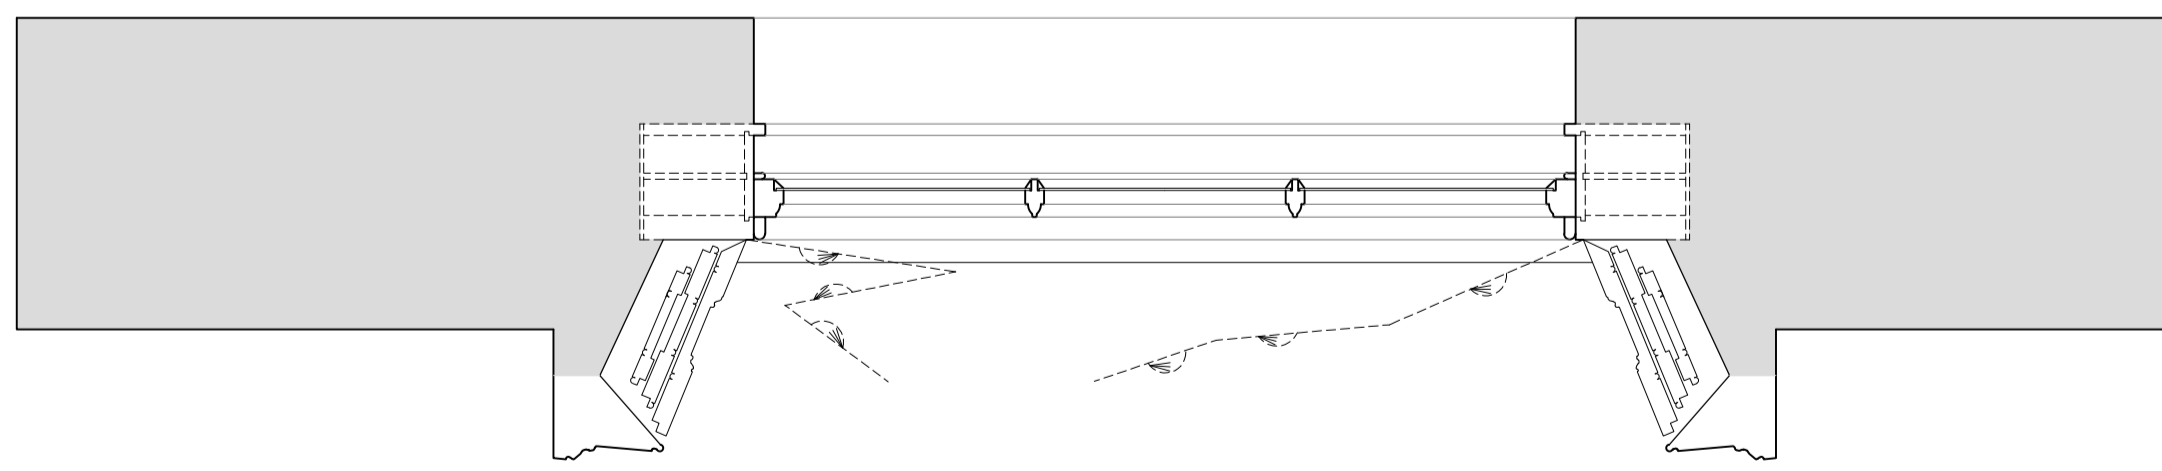

Revision	Date	Assessment
1.0	14-03-2019	Issued for listed building consent application
2.0	12-02-2021	Issued for listed building consent application


Do not reproduce this drawing without written permission
All dimensions are in millimetres unless stated otherwise




Site Address: 38 Morningside Terrace, London NW1			
Drawing Title: First Floor - Lounge: EXISTING Window Joinery Details - Sheet 1 of 3			
Drawn by: AP & PB	Drawn by: PB	Checked by: OB	Presentation Scale: as shown @ A1
Date: 07-03-2019	Drawing No: WPI P066 NI - 38 MT-EX-FF-J-03	Revision: 2.0	

Drawing Not For Construction


Internal Room Elevation with Secondary Glazing Installed
Scale: 1:10

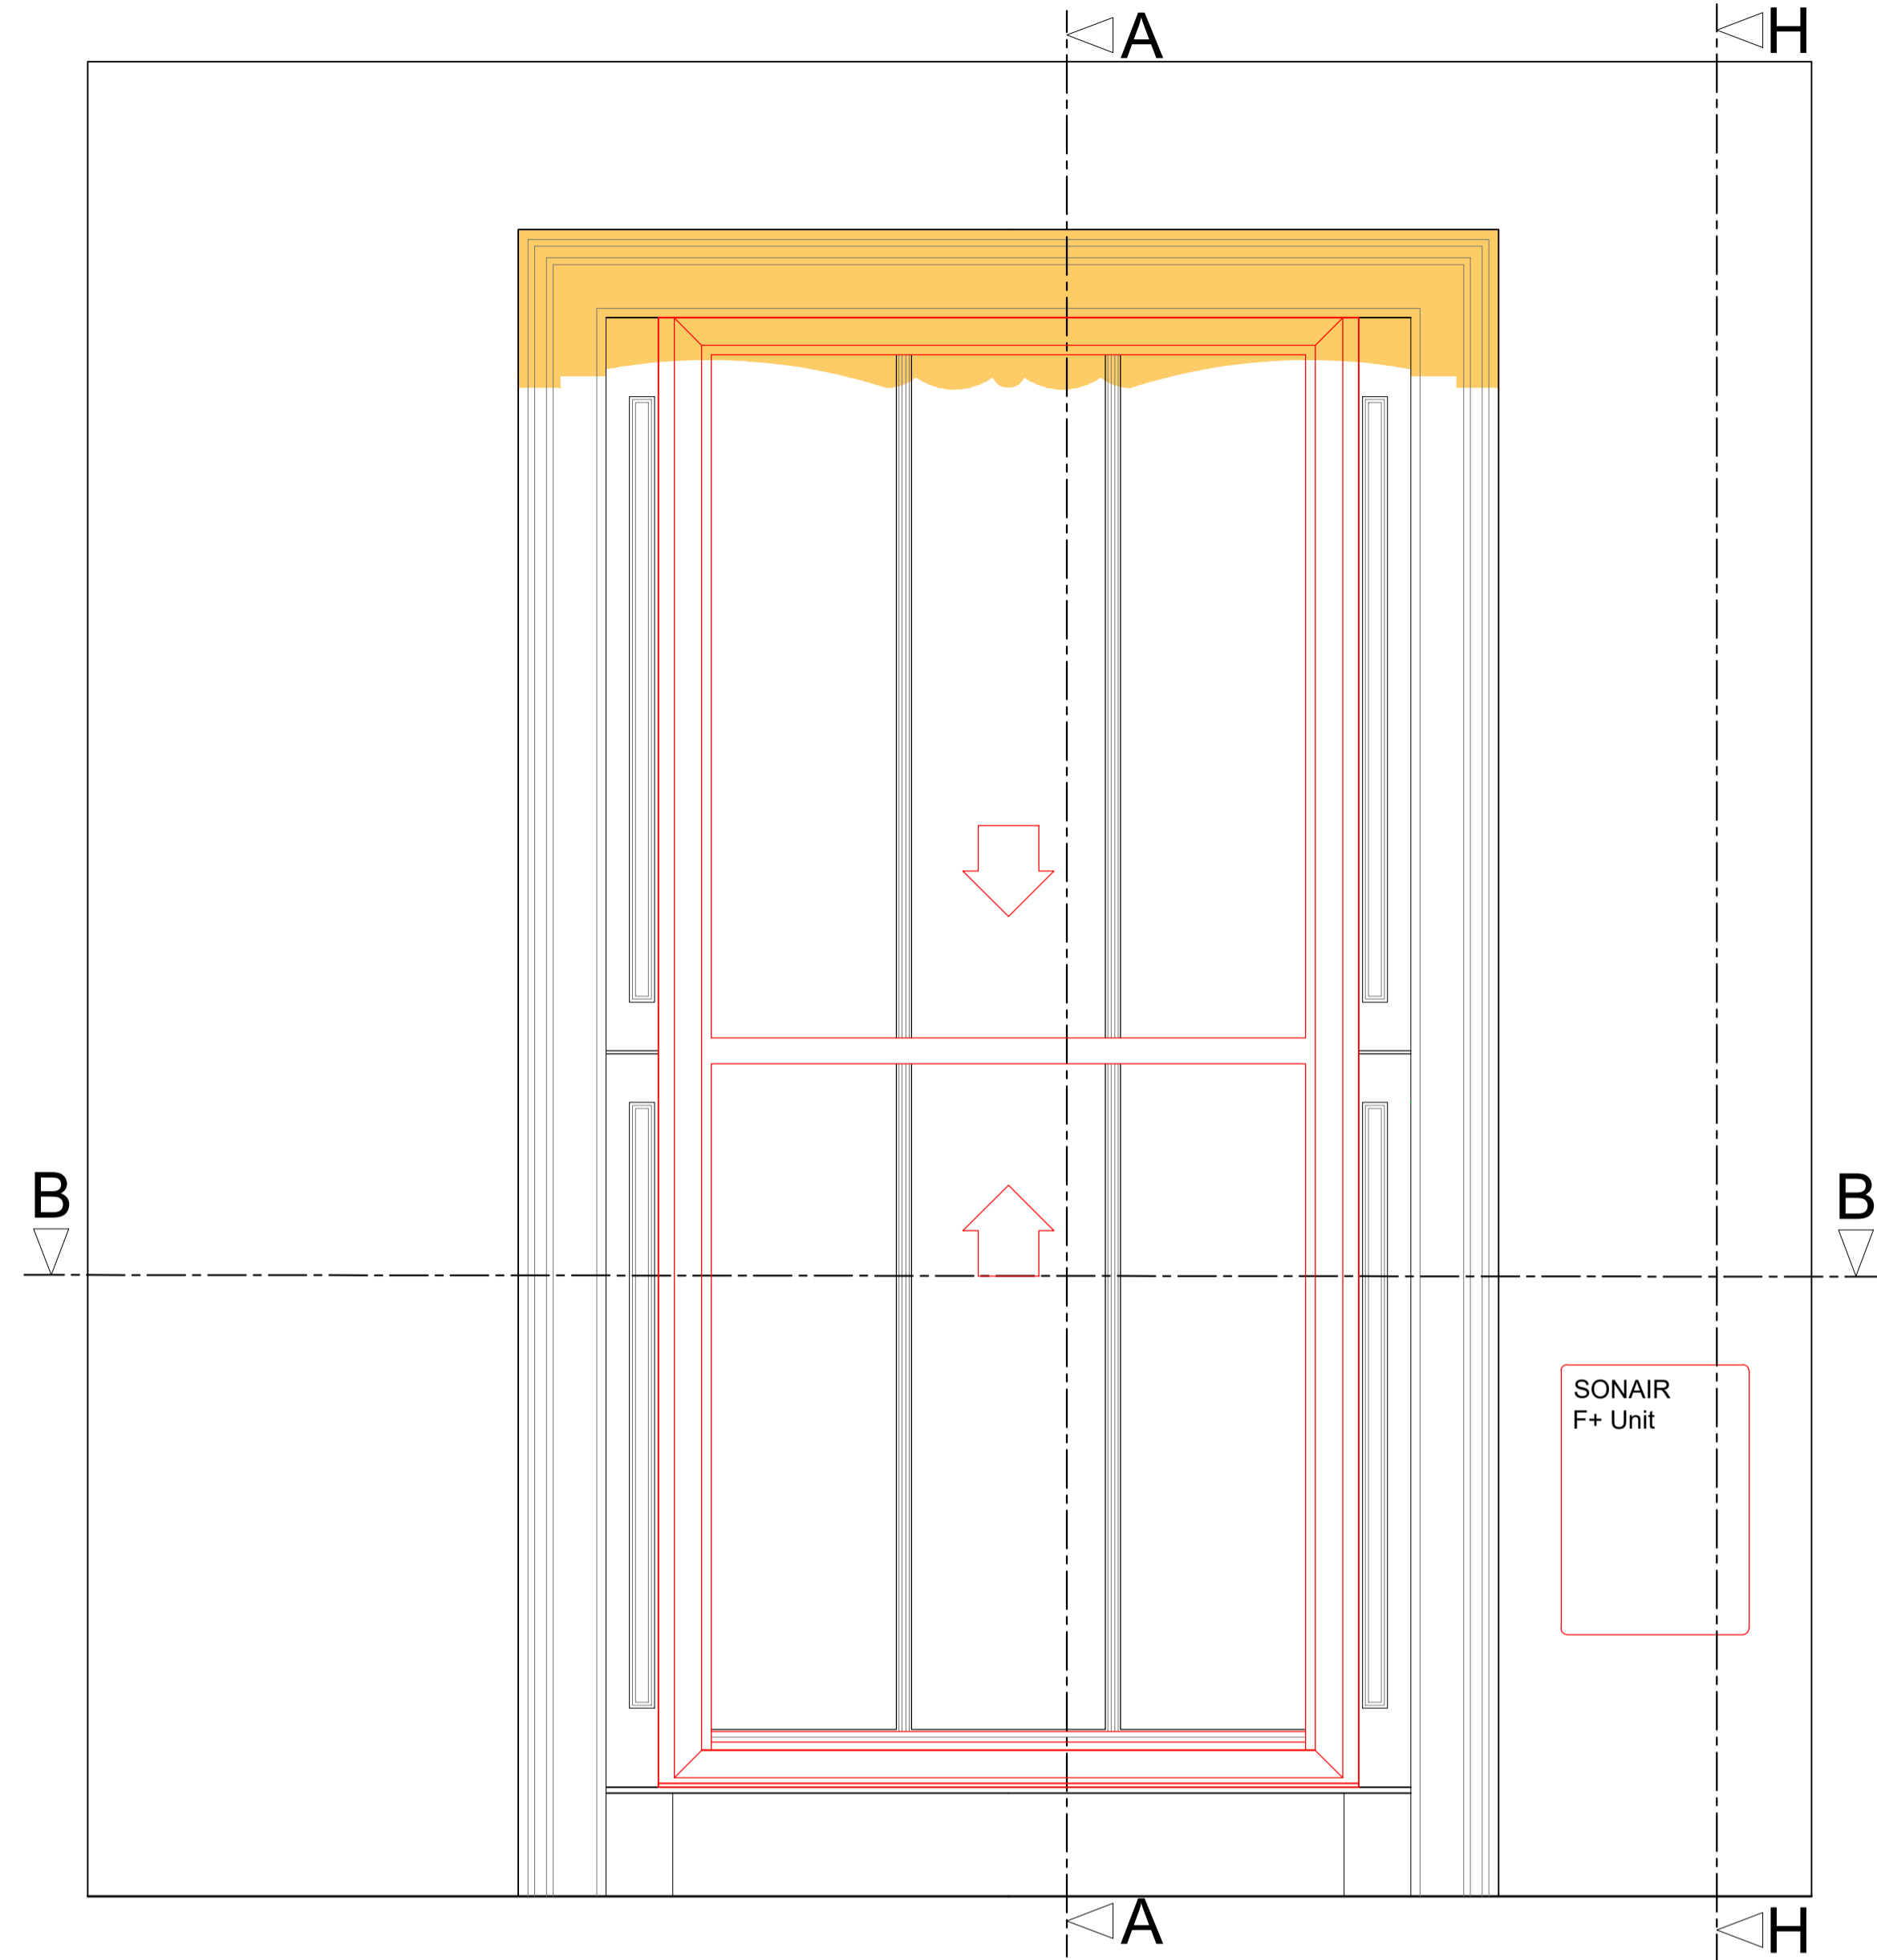


Section A-A through External Wall with Secondary Glazing Installed
Scale: 1:10

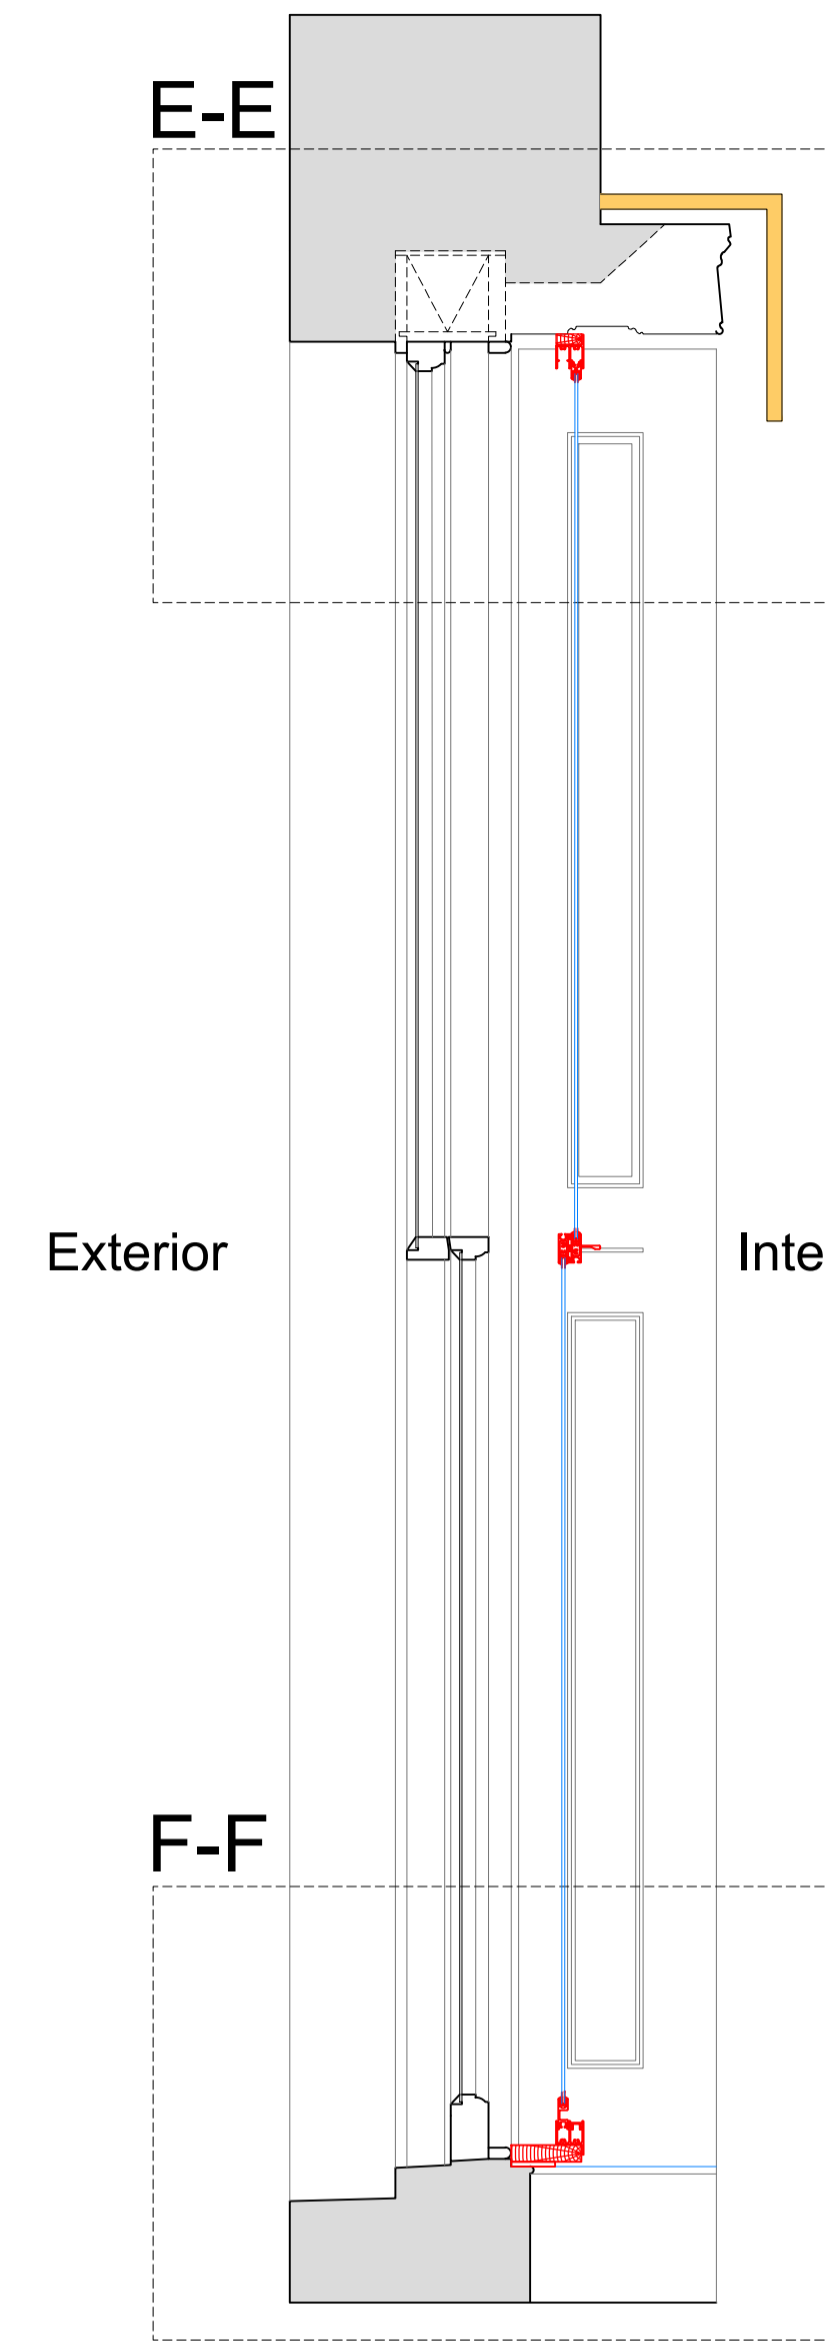

Section H-H through External Wall with Mechanical Ventilation Installed
Scale: 1:10

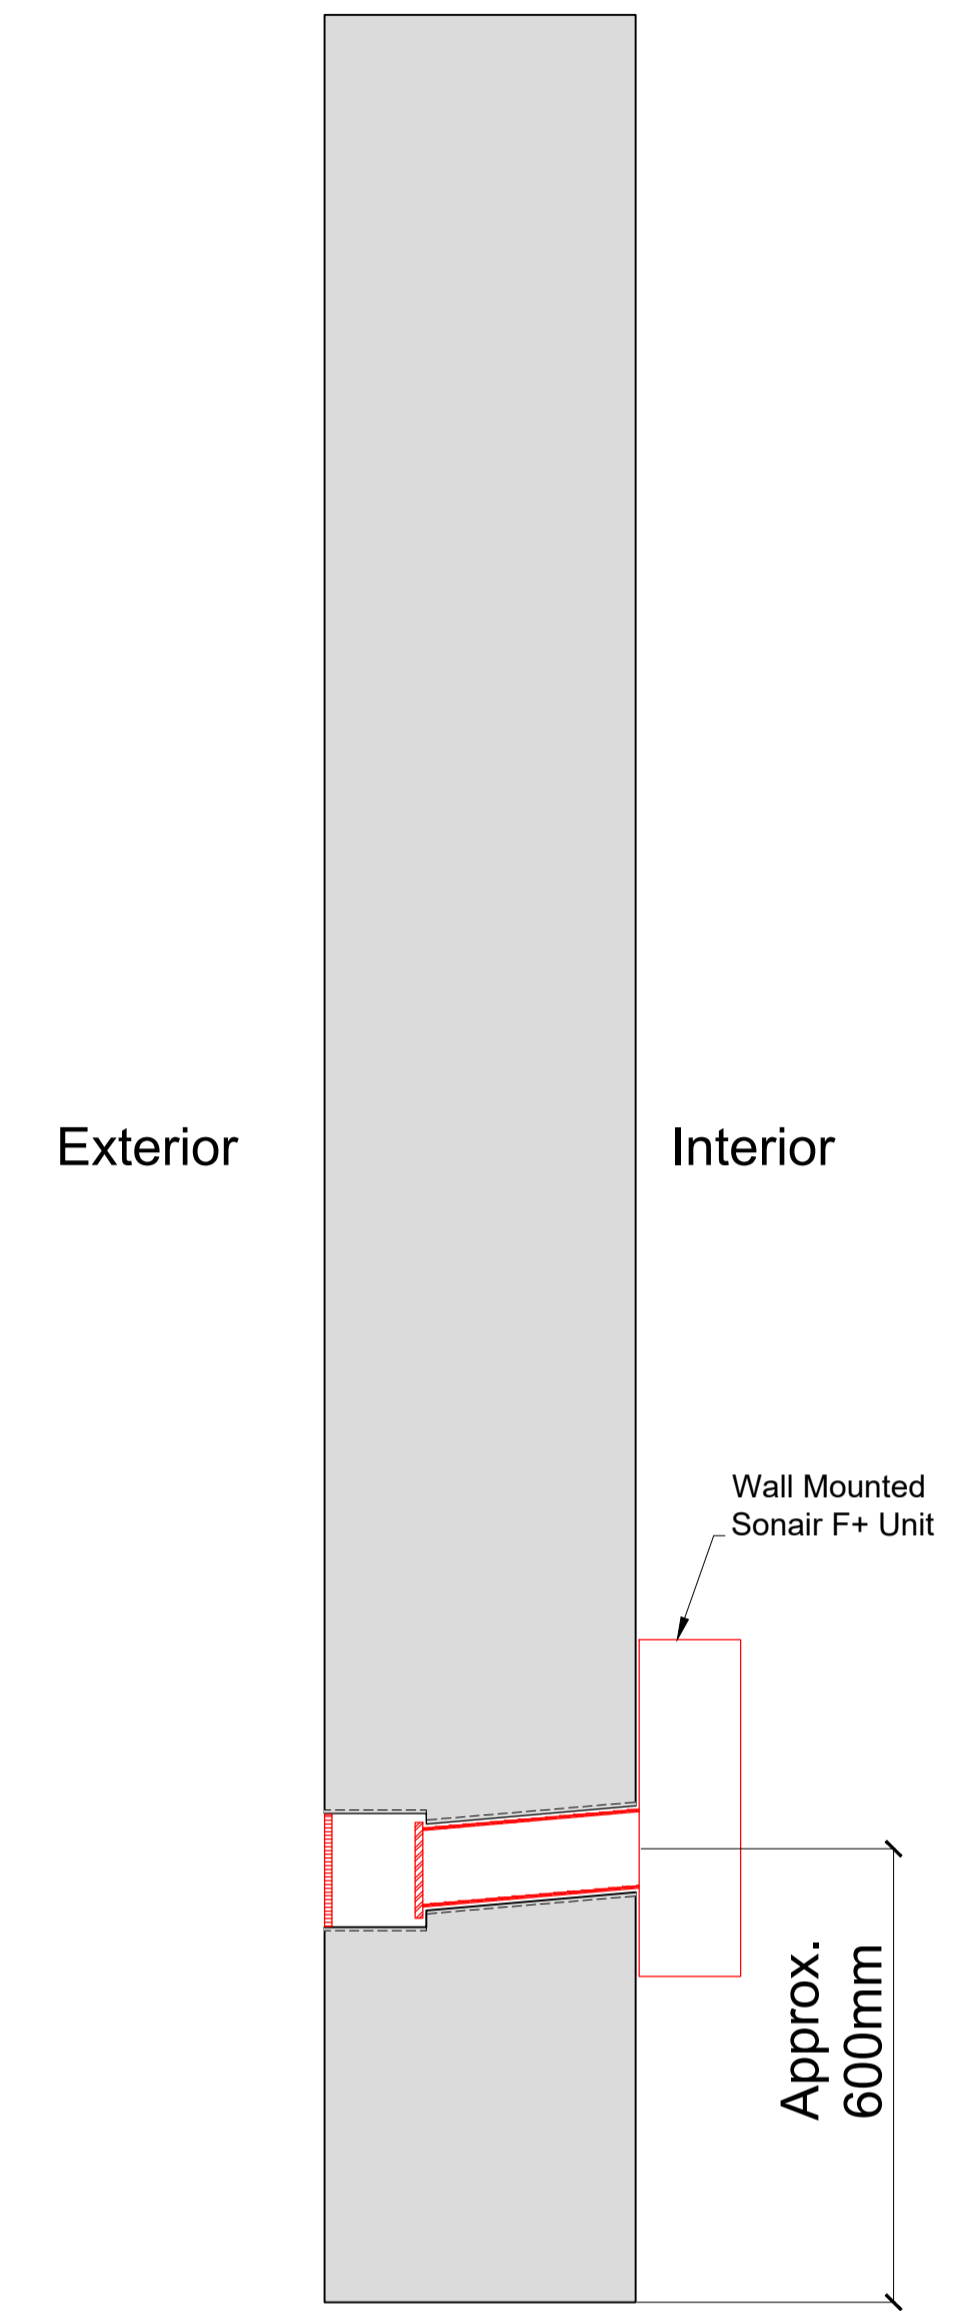


Plan Section B-B with Secondary Glazing Installed
Scale: 1:10

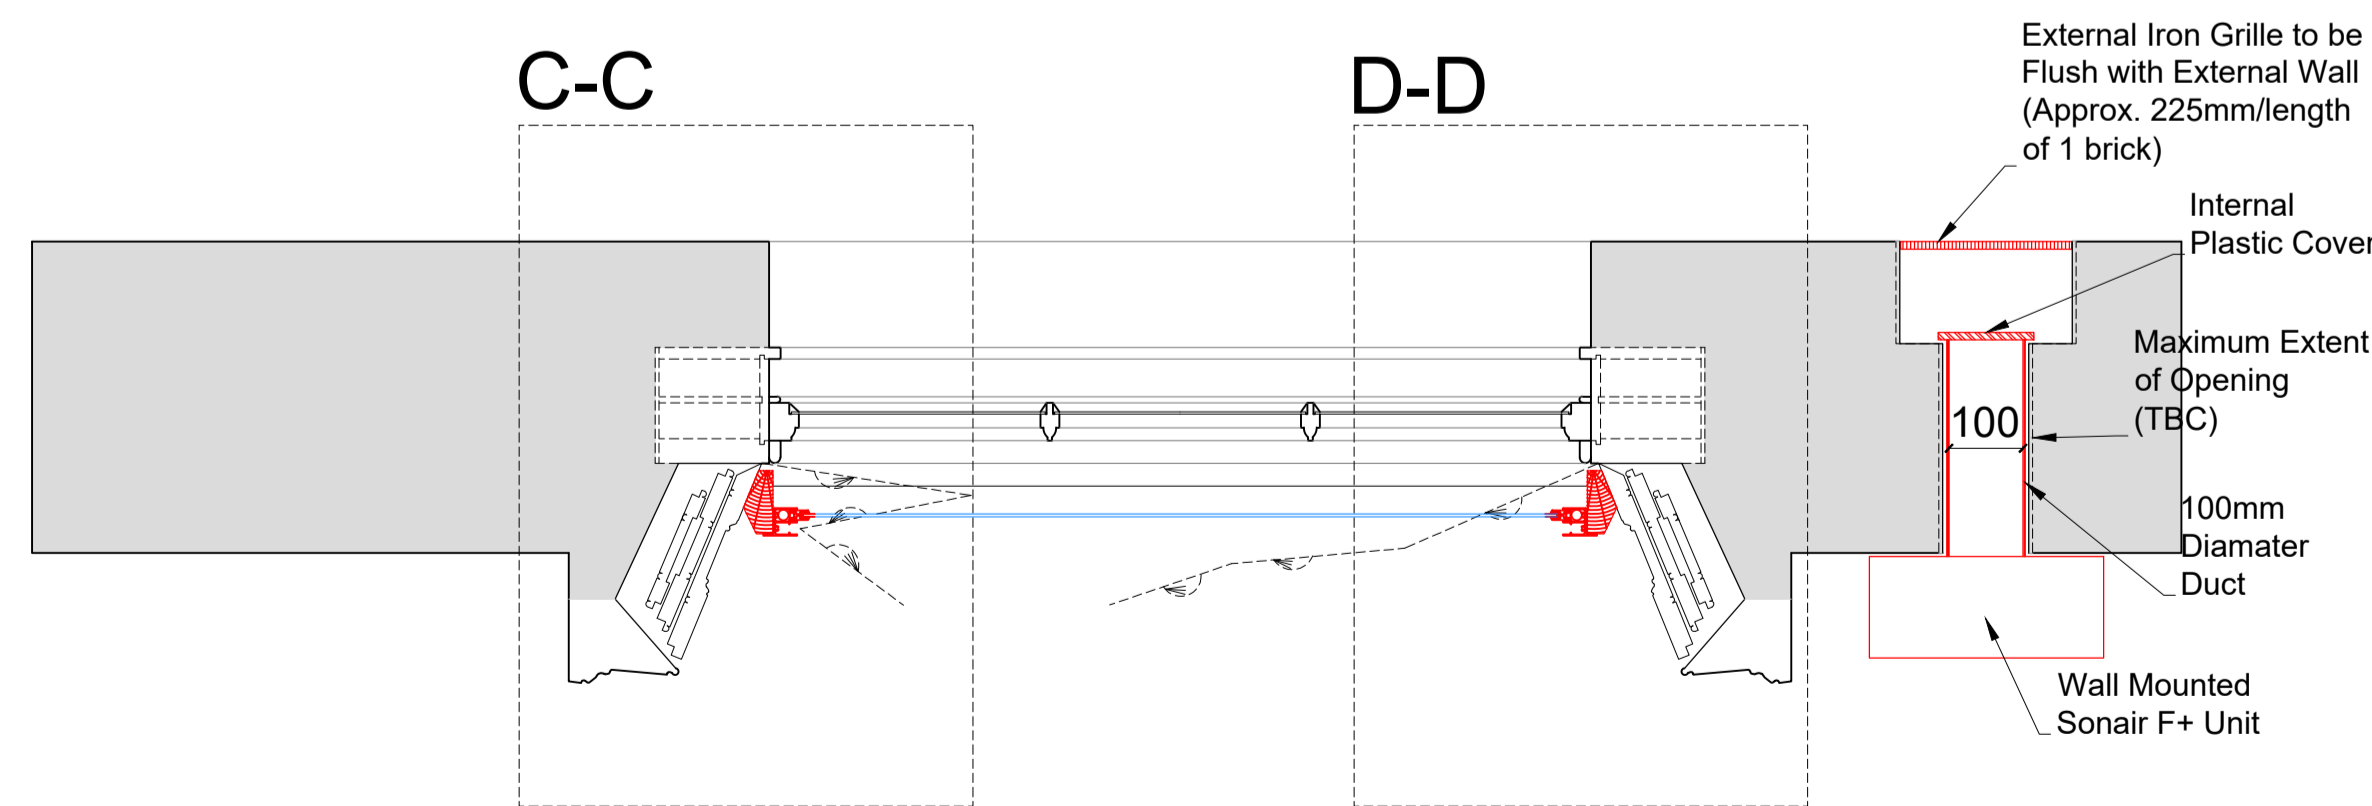

PROPOSALS SHOWN IN RED FOR VISUAL CLARITY ONLY

Detail of Sonair Unit
Scale: 1:5

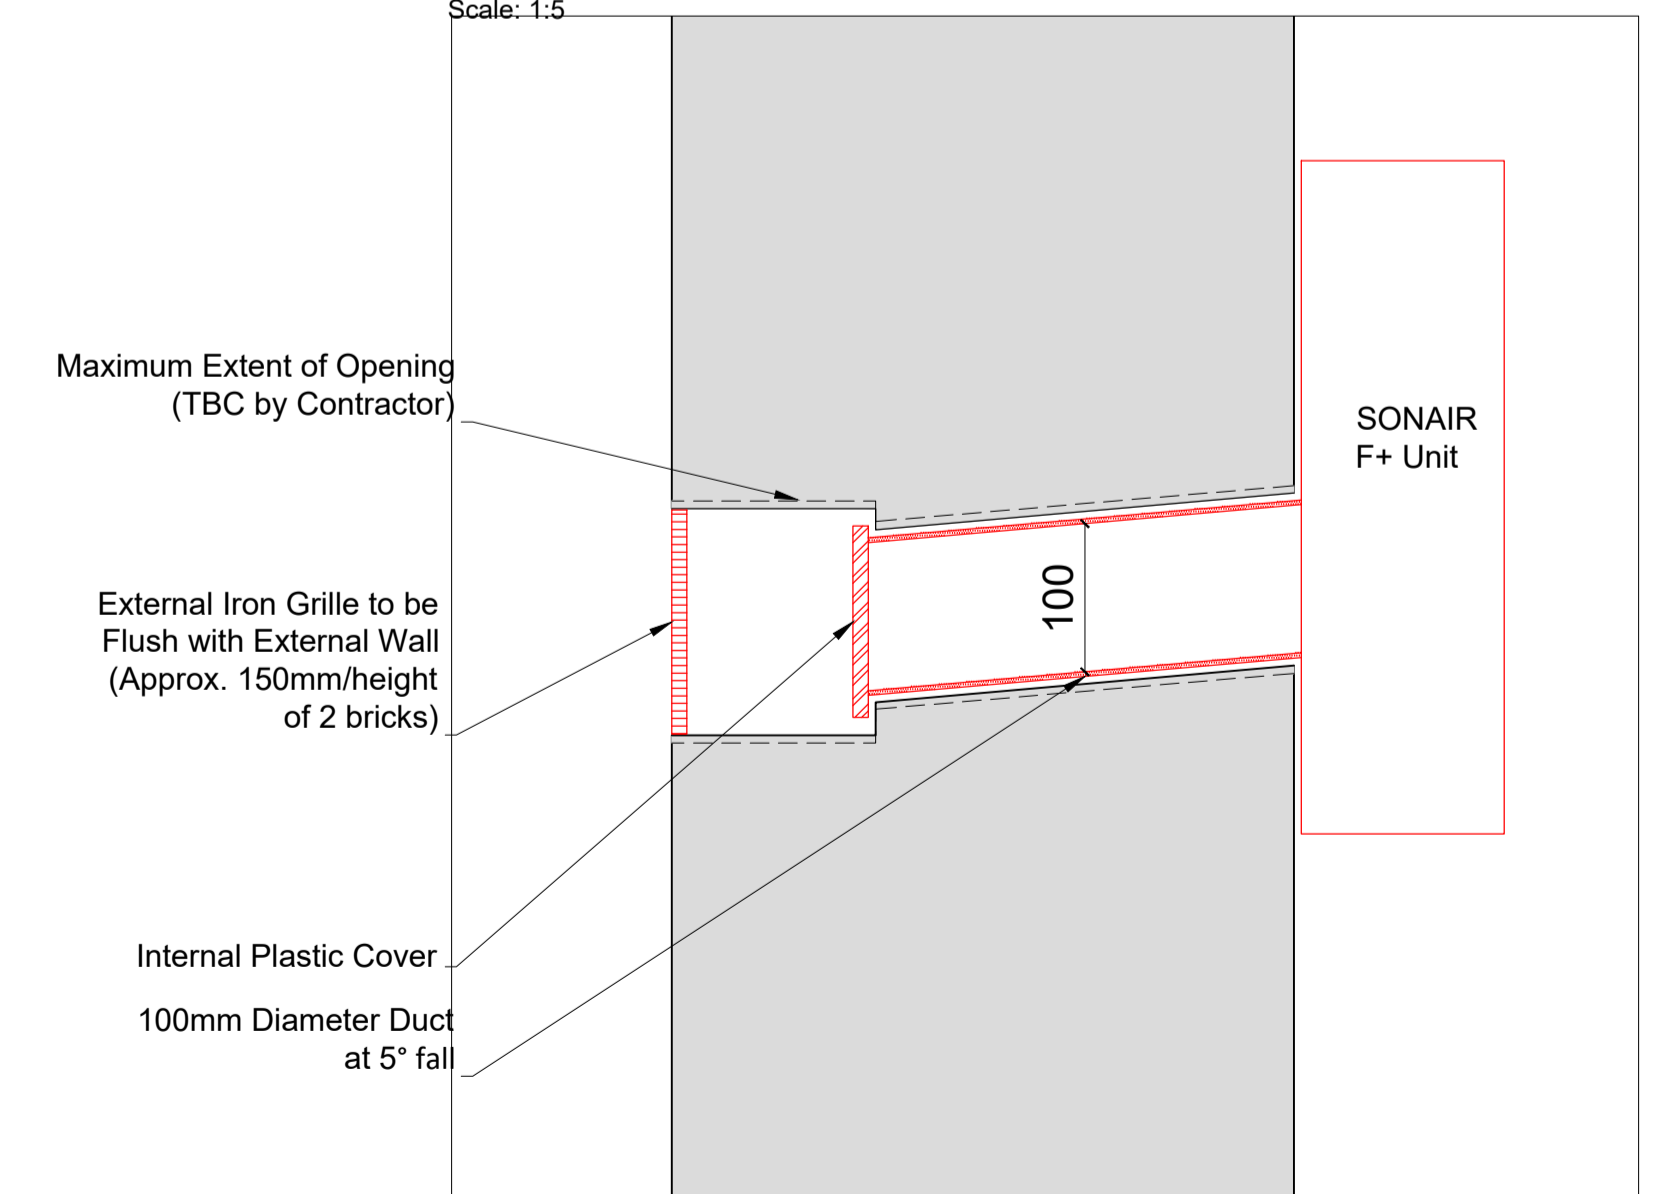

Revision	Date	Assessment
1.0	14-03-2019	Issued for listed building consent application
2.0	12-02-2021	Issued for listed building consent application

Do not reproduce this drawing without written permission
All dimensions are in millimetres unless stated otherwise

HS2

High Speed (HS2) Limited
1st-3rd Floor
The Podium
1 Eversholt Street
London NW1 2DN

COSTAIN SKANSKA

Costain Skanska Joint Venture
9th Floor
The Tower
1 Eversholt Street
London NW1 2DN

Site Address:
38 Mornington Terrace, London NW1


Drawing Title:
First Floor - Lounge: PROPOSED Secondary Glazing Details - Sheet 2 of 3

Drawn by: AP & PB
Checked by: OB
Presentation Scale: as shown @ A1


Date: 07-03-2019
Drawing No: WPI P066 NI - 38 MT-PR-FF-J-03.1
Revision: 2.0

Drawing Not For Construction


Section C-C
Scale: 1:5 on A1

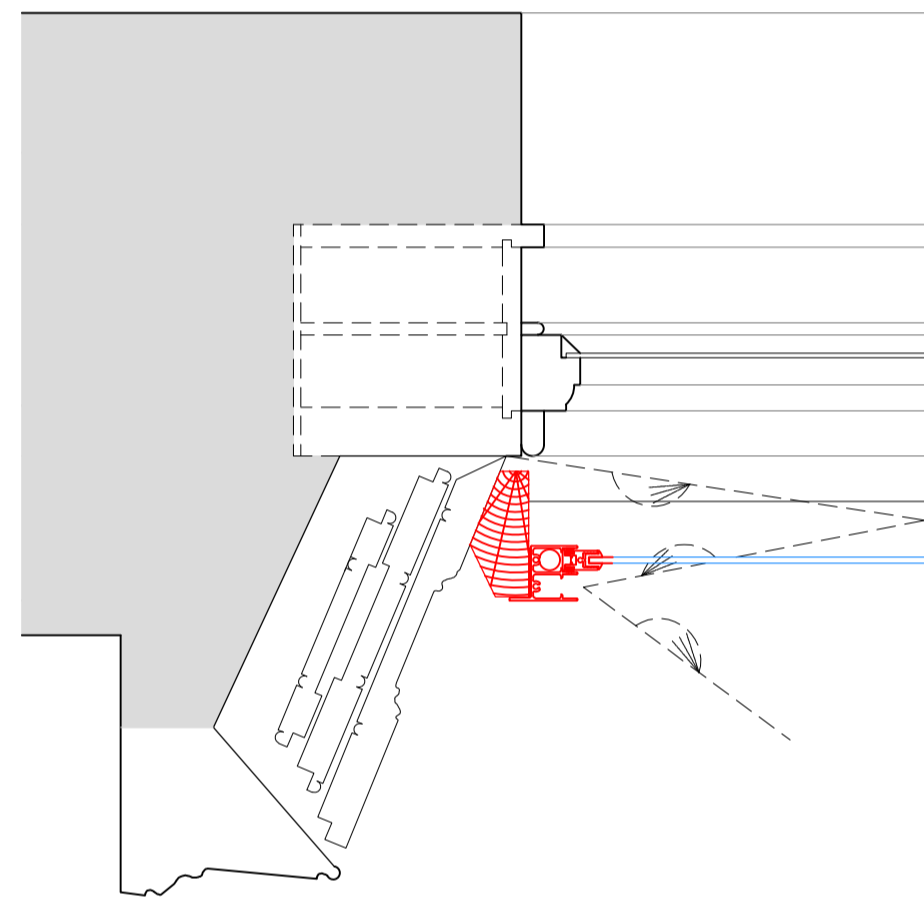


Section D-D
Scale: 1:5 on A1

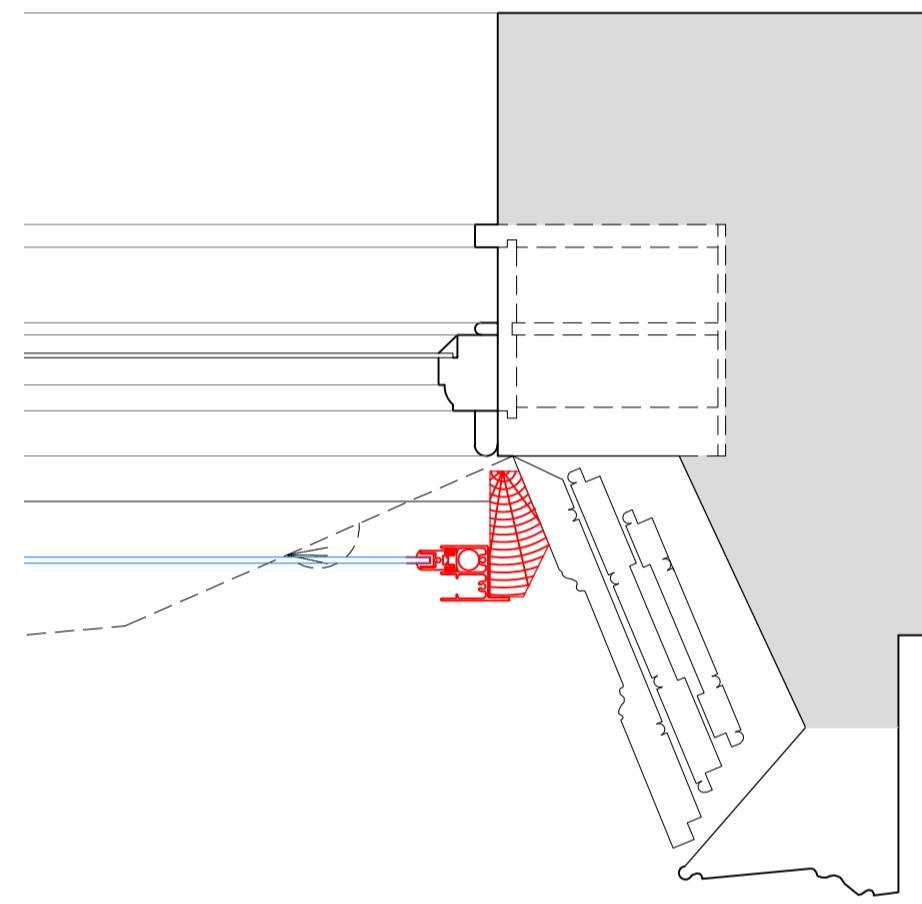

Section E-E
Scale: 1:5 on A1

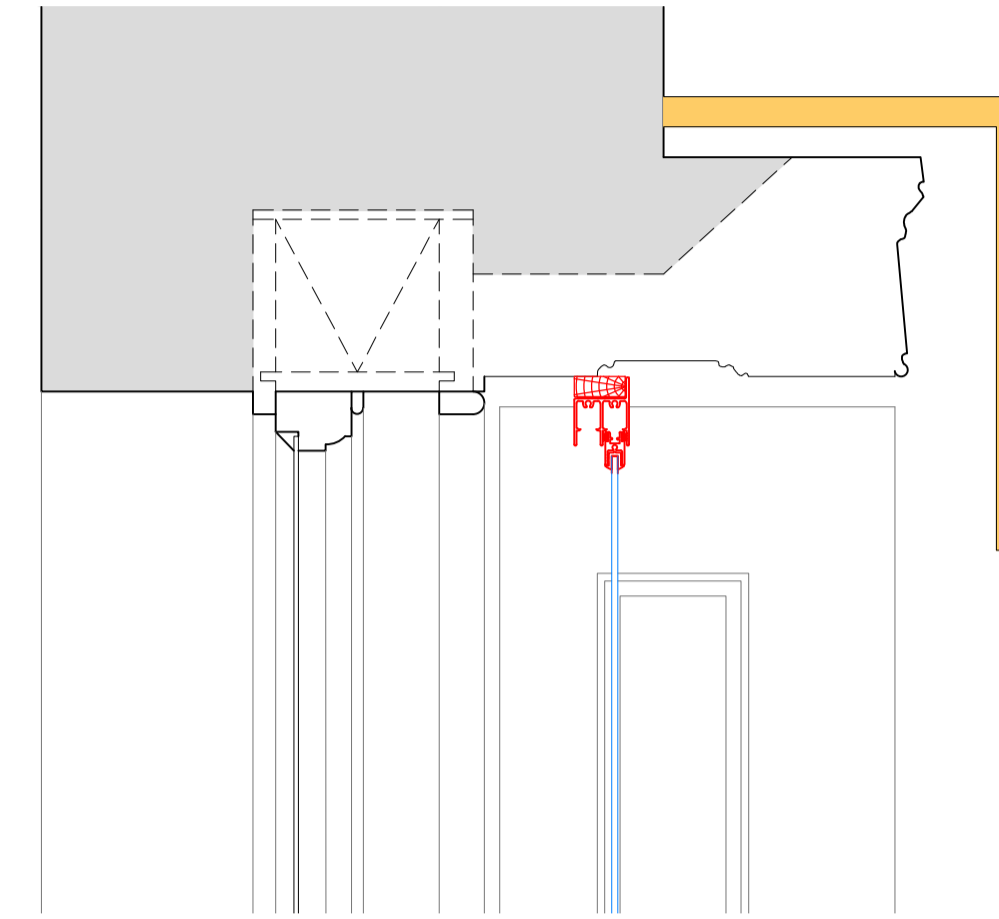

Section F-F
Scale: 1:5 on A1

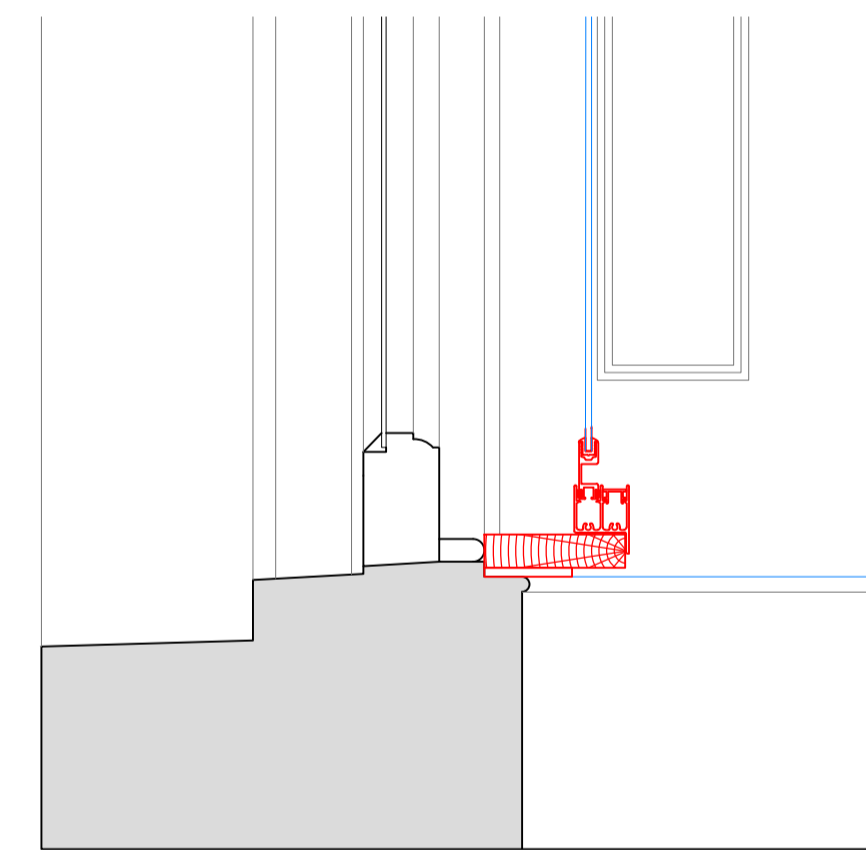

PROPOSALS SHOWN IN RED FOR VISUAL CLARITY ONLY

Revision	Date	Assessment
1.0	14-03-2019	Issued for listed building consent application
2.0	12-02-2021	Issued for listed building consent application

Do not reproduce this drawing without written permission
All dimensions are in millimetres unless stated otherwise

Drawing Not For Construction

HS2

High Speed (HS2) Limited
1st-3rd Floor
The Podium
1 Eversholt Street
London NW1 2DN

COSTAIN SKANSKA

Costain Skanska Joint Venture
9th Floor
The Tower
1 Eversholt Street
London NW1 2DN

Site Address:
38 Morningside Terrace, London NW1


Drawing Title:
First Floor - Lounge: PROPOSED Secondary Glazing Details -
Sheet 3 of 3

Drawn by: AP & PB
Checked by: OB
Presentation Scale: 1:5 @ A1

Date: 07-03-2019
Drawing No: WPI P066 NI - 38 MT-PR-FF-J-03.2
Revision: 2.0


Internal Room Elevation

Scale: 1:10

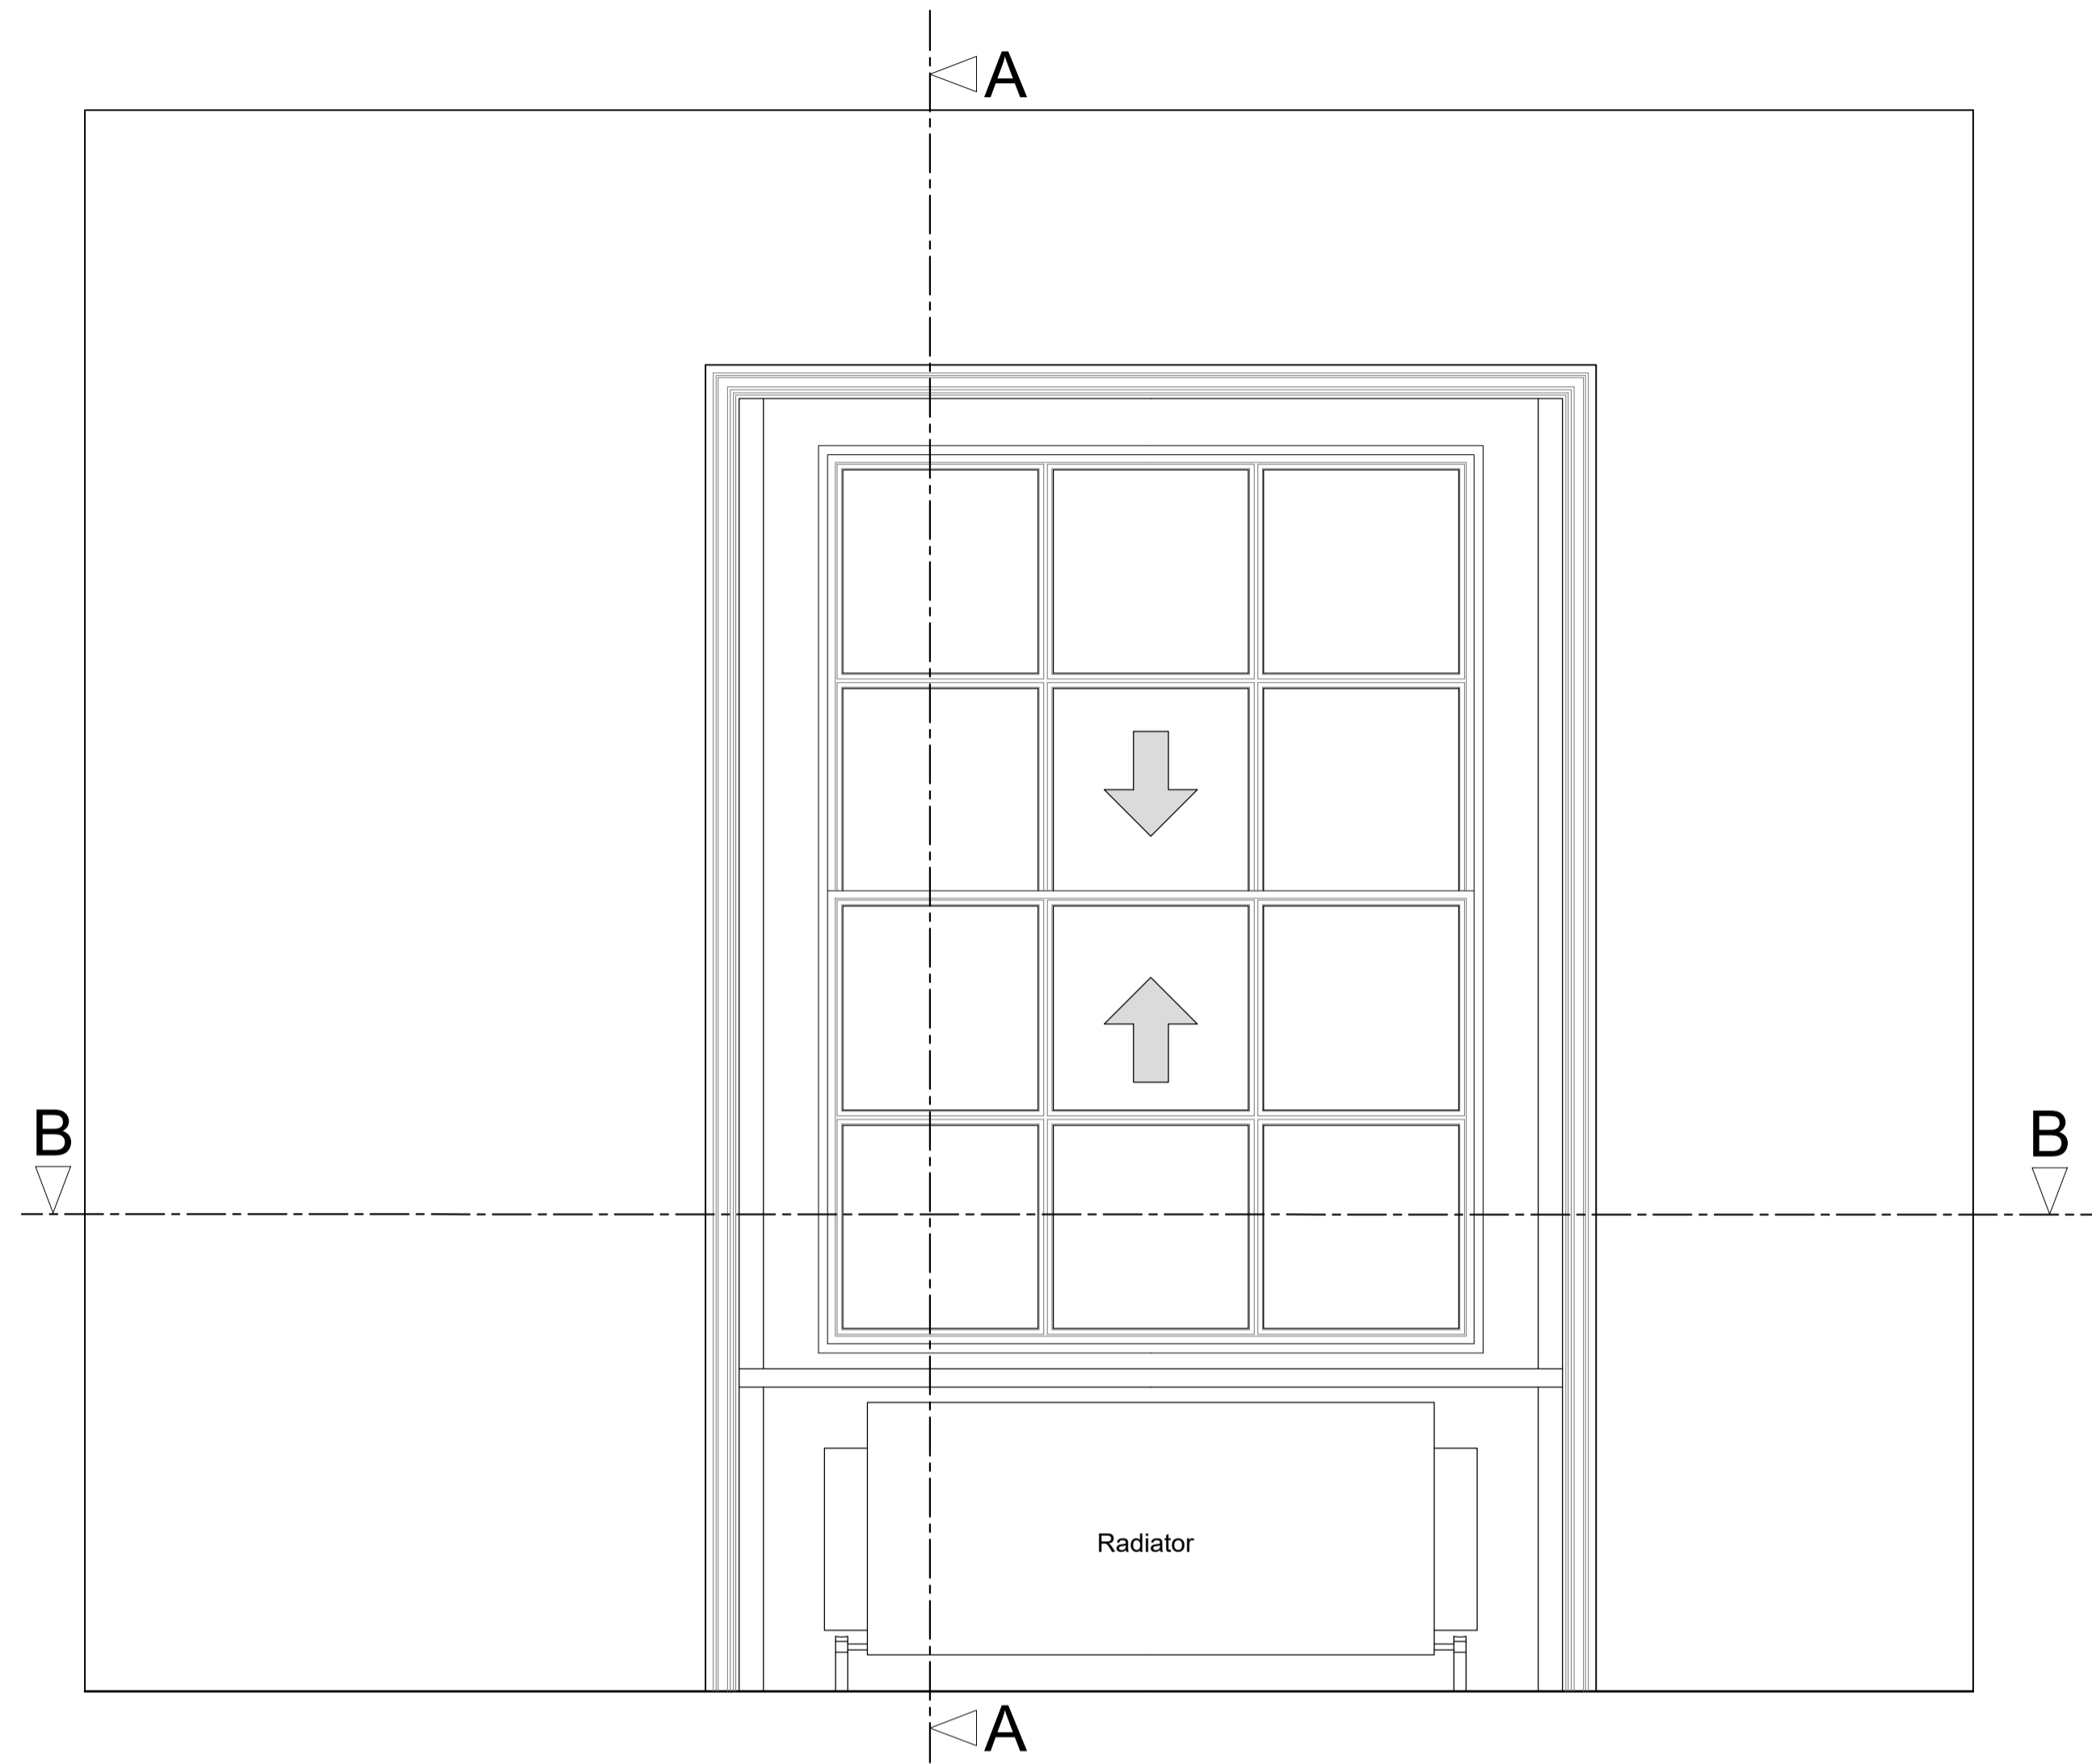


Section A-A through External Wall

Scale: 1:10

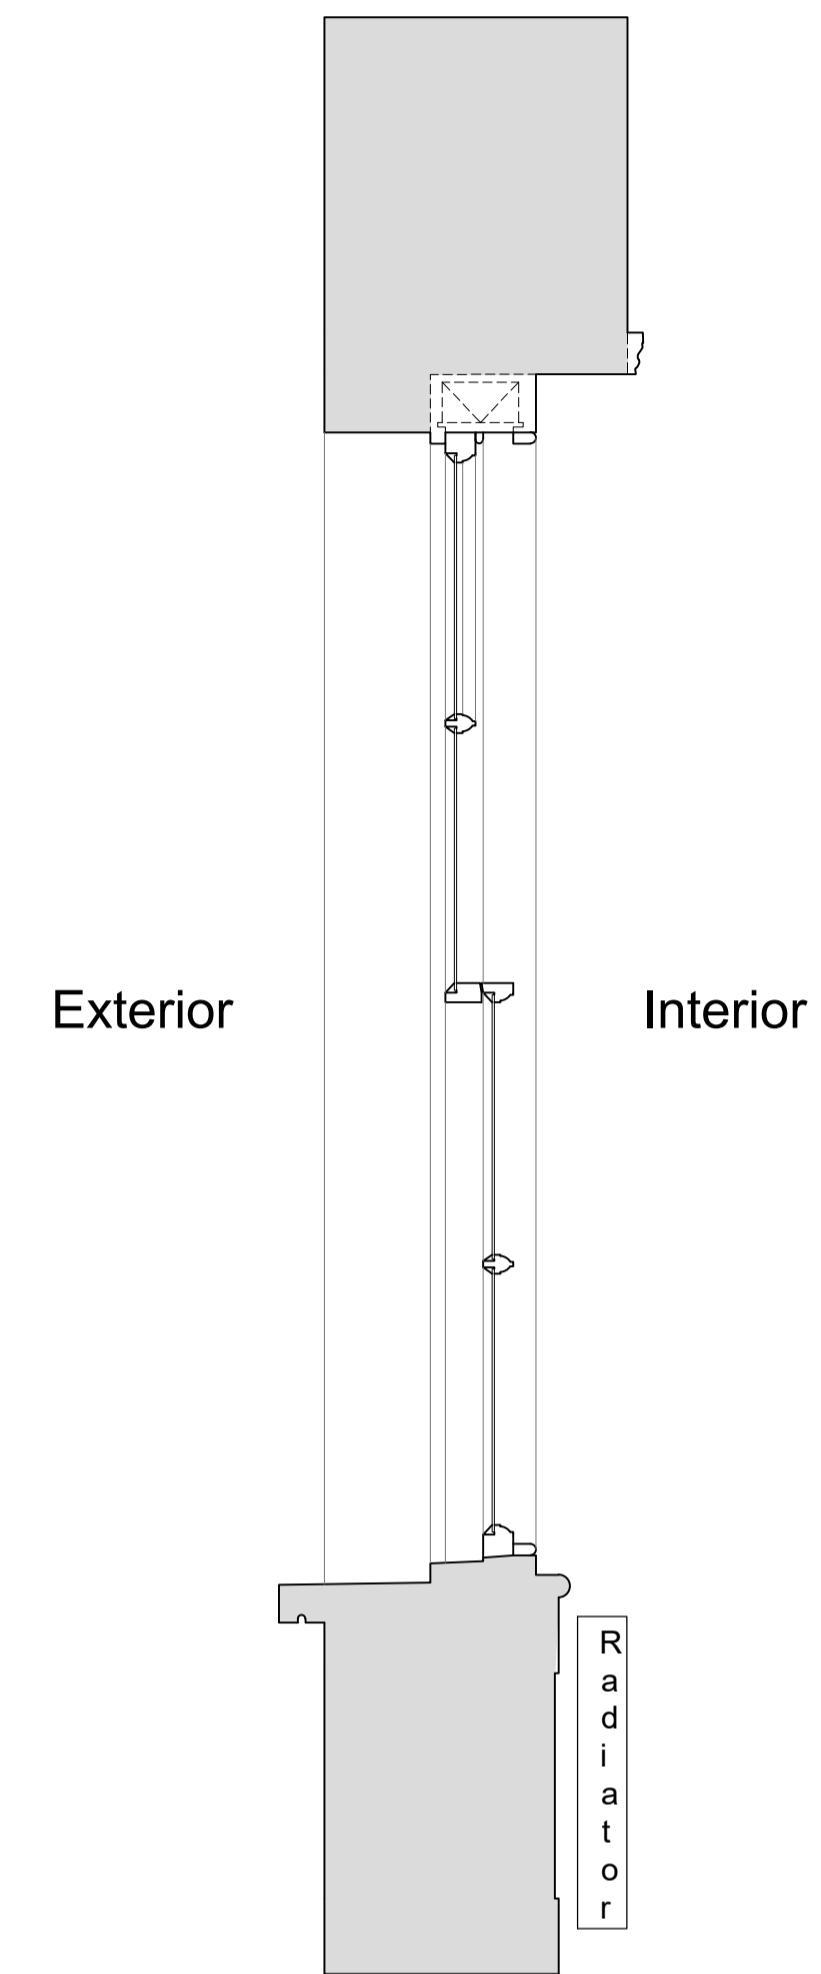

Plan Section B-B

Scale: 1:10

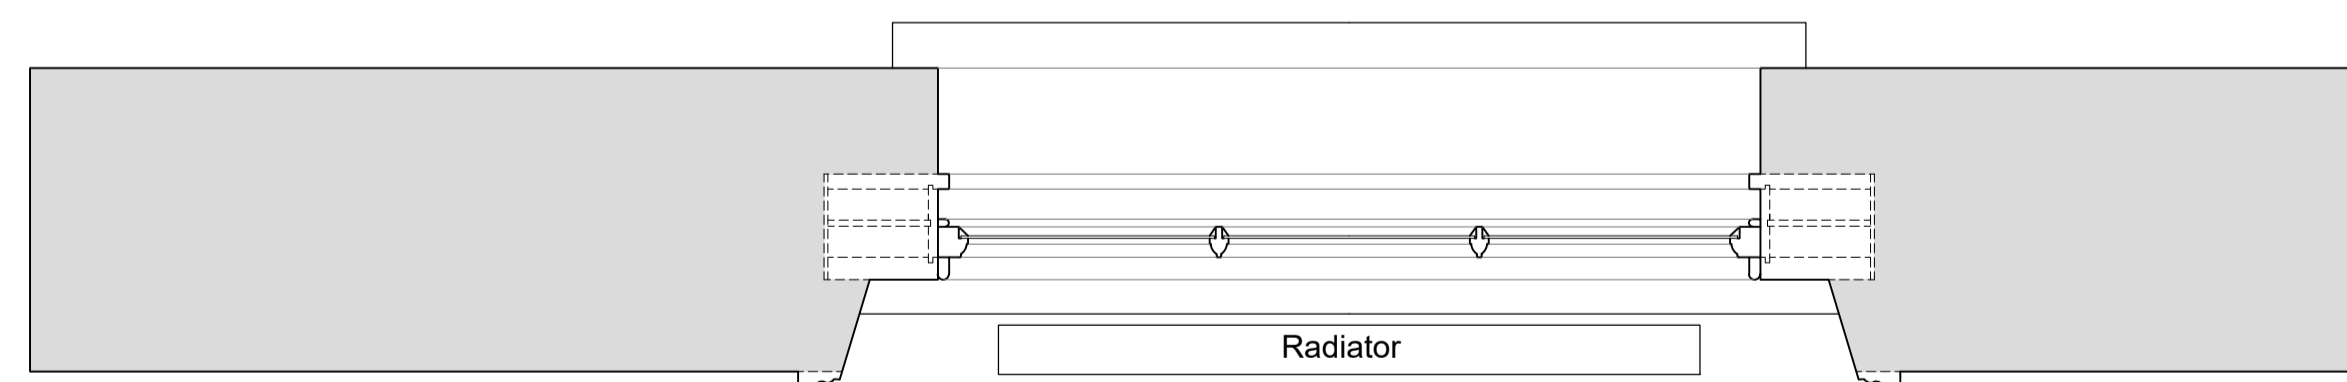

Note:
Listed Building Consent was granted for the installation of temporary internal secondary glazing on 12/07/2019 (Application Reference: 2019/2580/L).

Revision	Date	Assessment
1.0	14-03-2019	Issued for listed building consent application
2.0	12-02-2021	Issued for listed building consent application

Do not reproduce this drawing without written permission
All dimensions are in millimetres unless stated otherwise

HS2

High Speed (HS2) Limited
1st-3rd Floor
The Podium
1 Eversholt Street
London NW1 2DN

COSTAIN SKANSKA

Costain Skanska Joint Venture
9th Floor
The Tower
1 Eversholt Street
London NW1 2DN

Site Address:
38 Morningside Terrace, London NW1

Drawing Title:
Second Floor - Lounge: EXISTING Window Joinery Details -
Sheet 1 of 3


Drawn by: AP & PB
Checked by: PB
Presentation Scale: as shown @ A1

Date: 07-03-2019
Drawing No: WPI P066 NI - 38 MT-EX-SF-J-04
Revision: 2.0

Drawing Not For Construction


Internal Room Elevation with Secondary Glazing Installed

Scale: 1:10

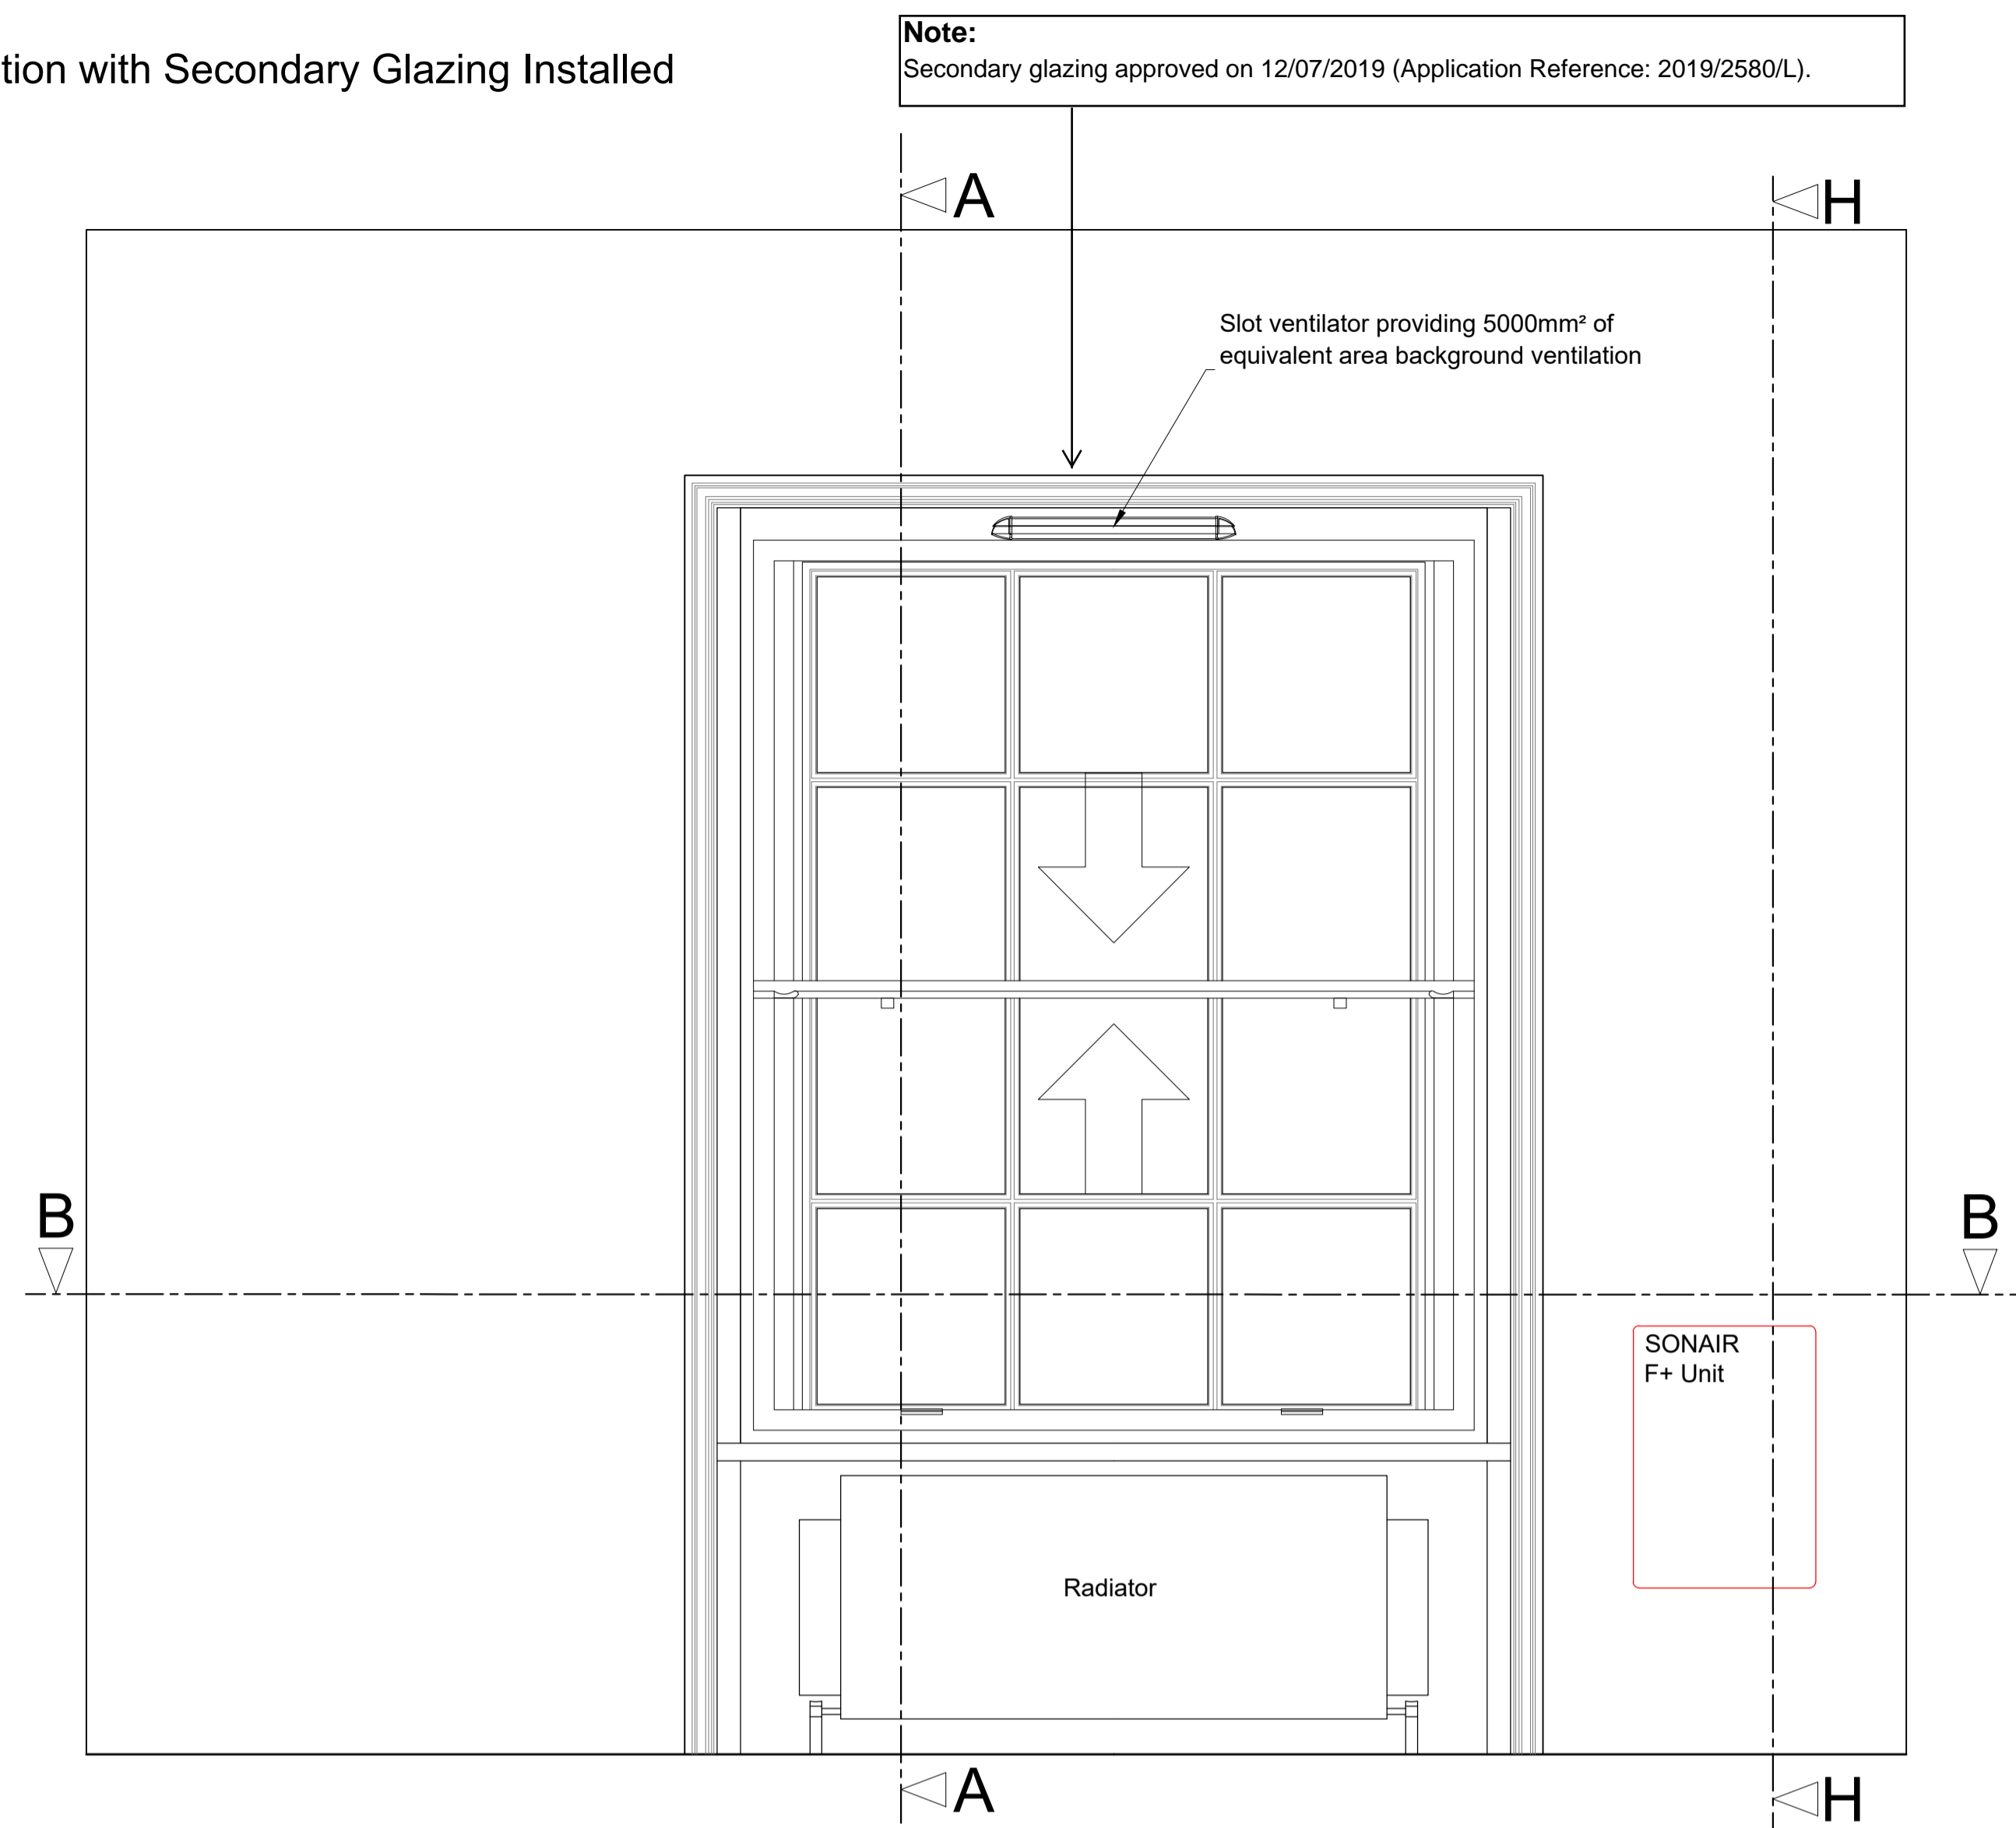


Section A-A through External Wall with Secondary Glazing Installed

Scale: 1:10

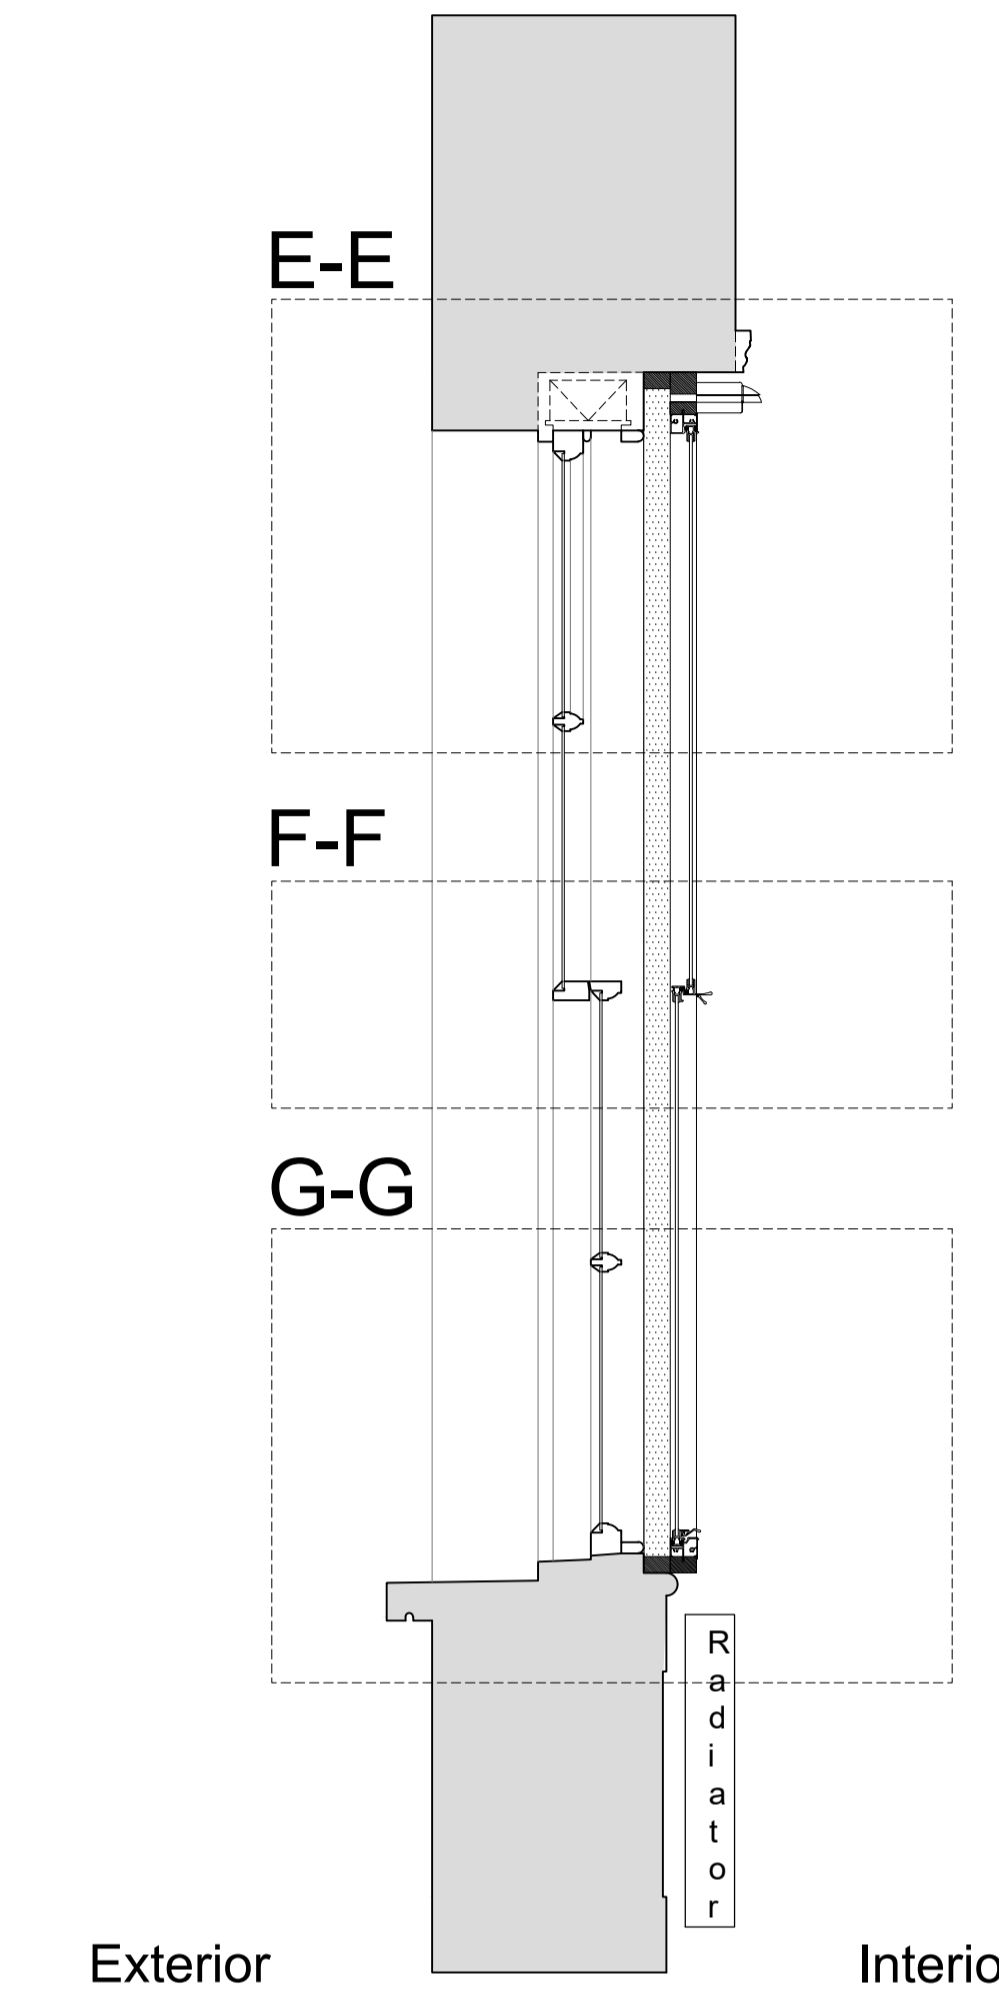


Section H-H through External Wall with Mechanical Ventilation Installed

Scale: 1:10

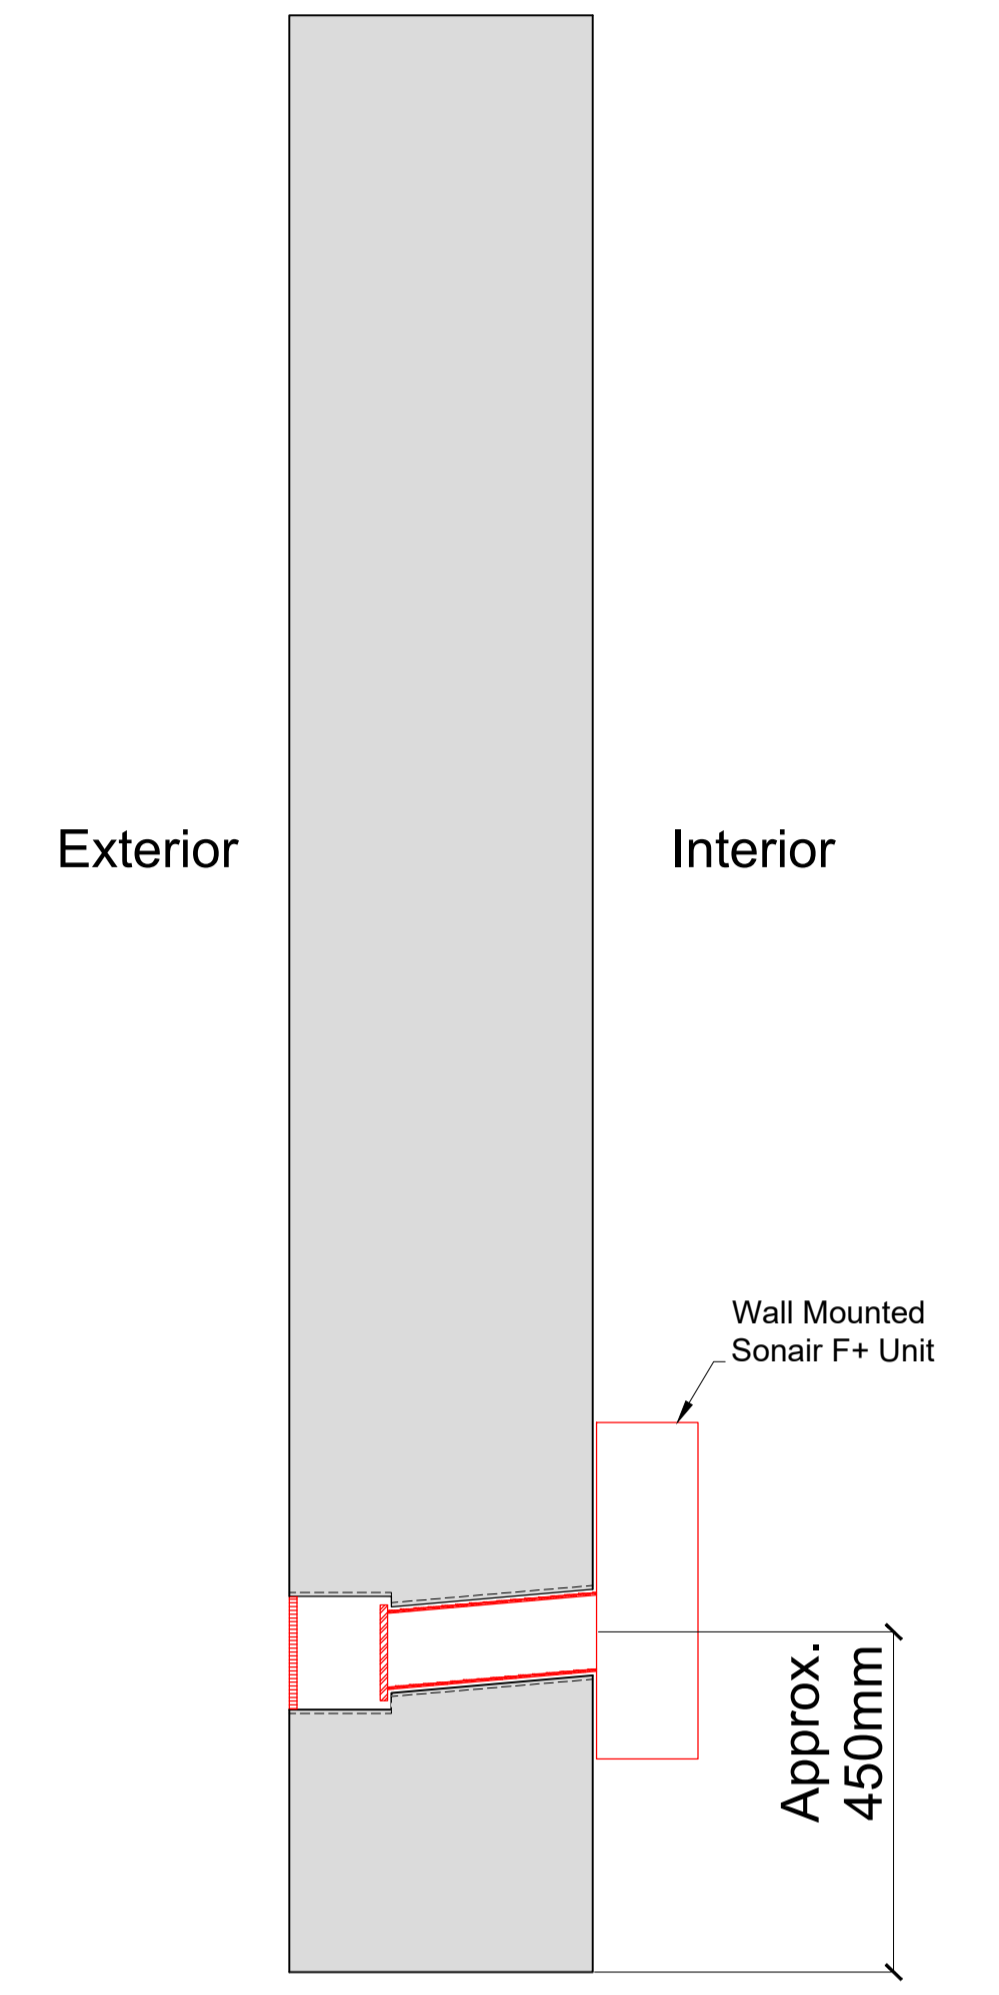


Plan Section B-B with Secondary Glazing Installed

Scale: 1:10

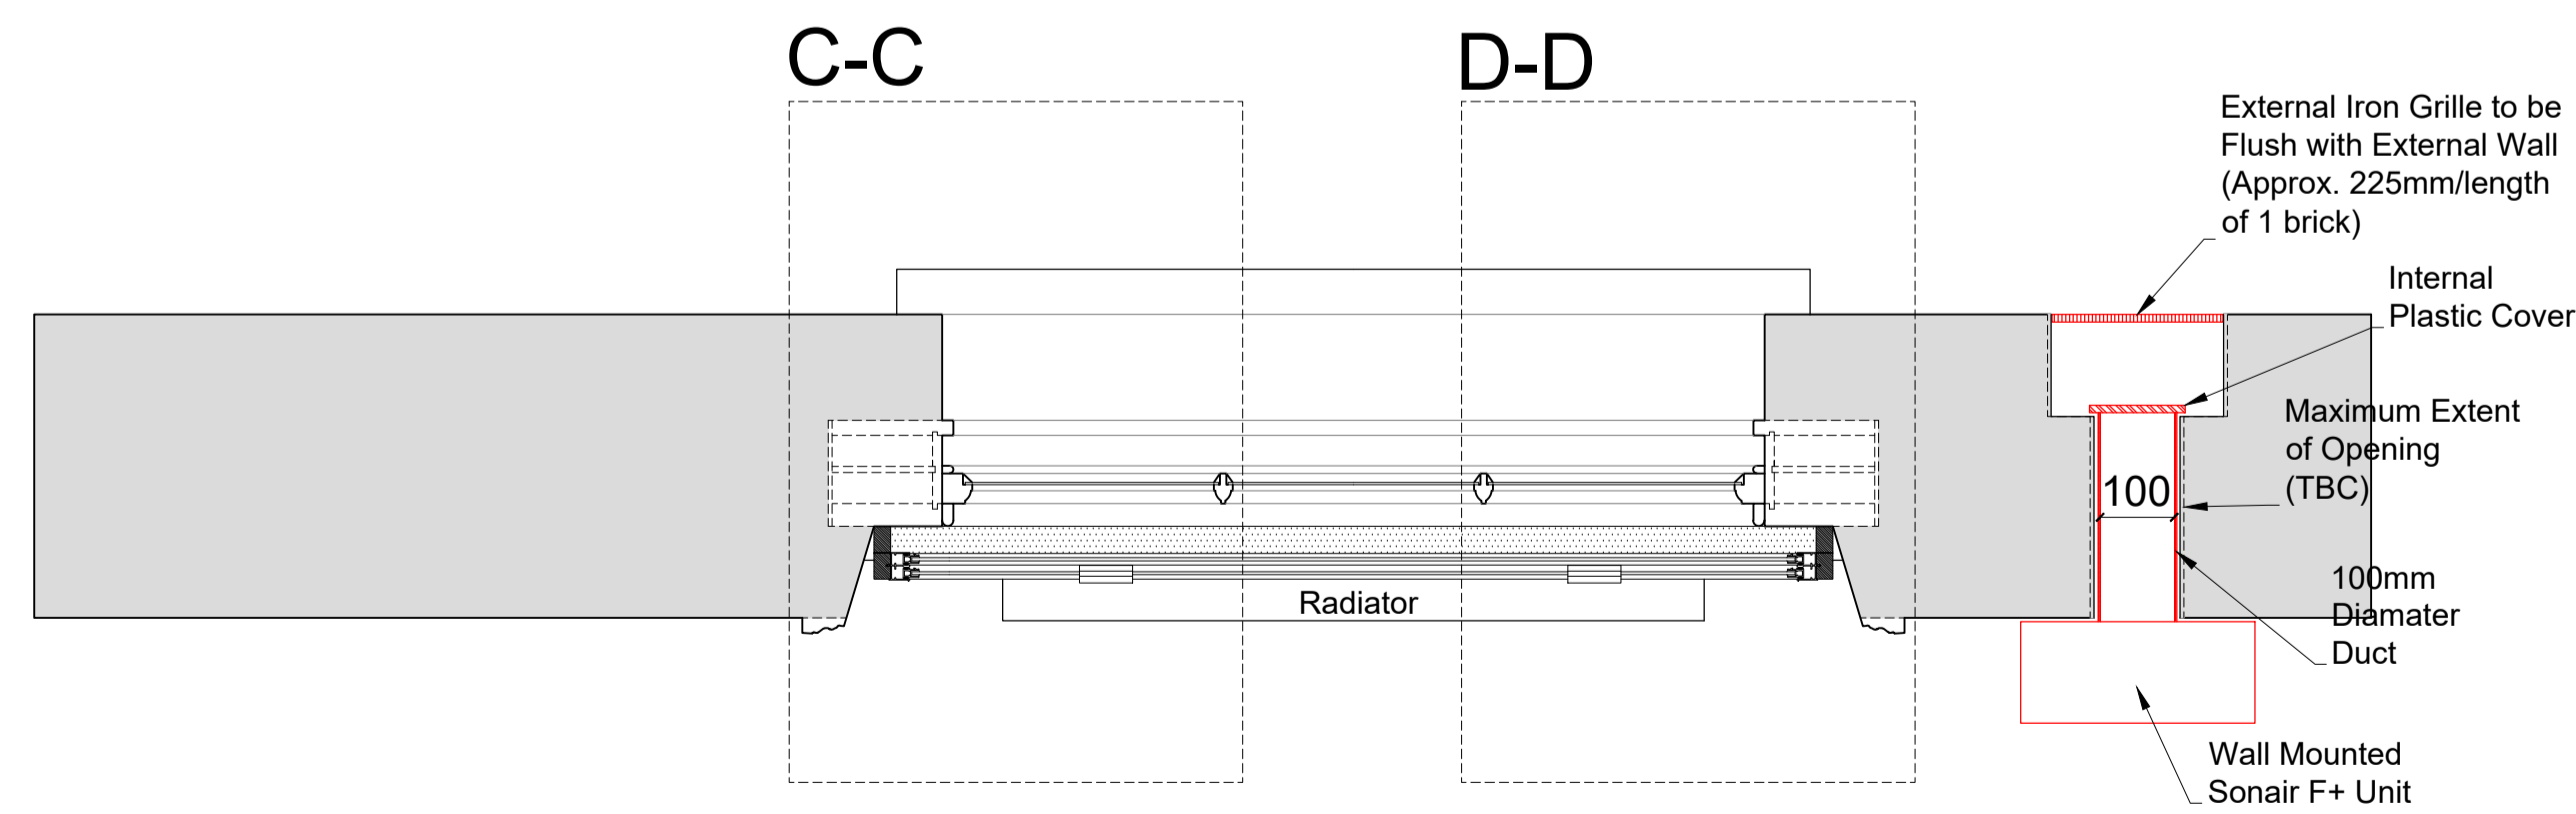

Detail of Sonair Unit

Scale: 1:5

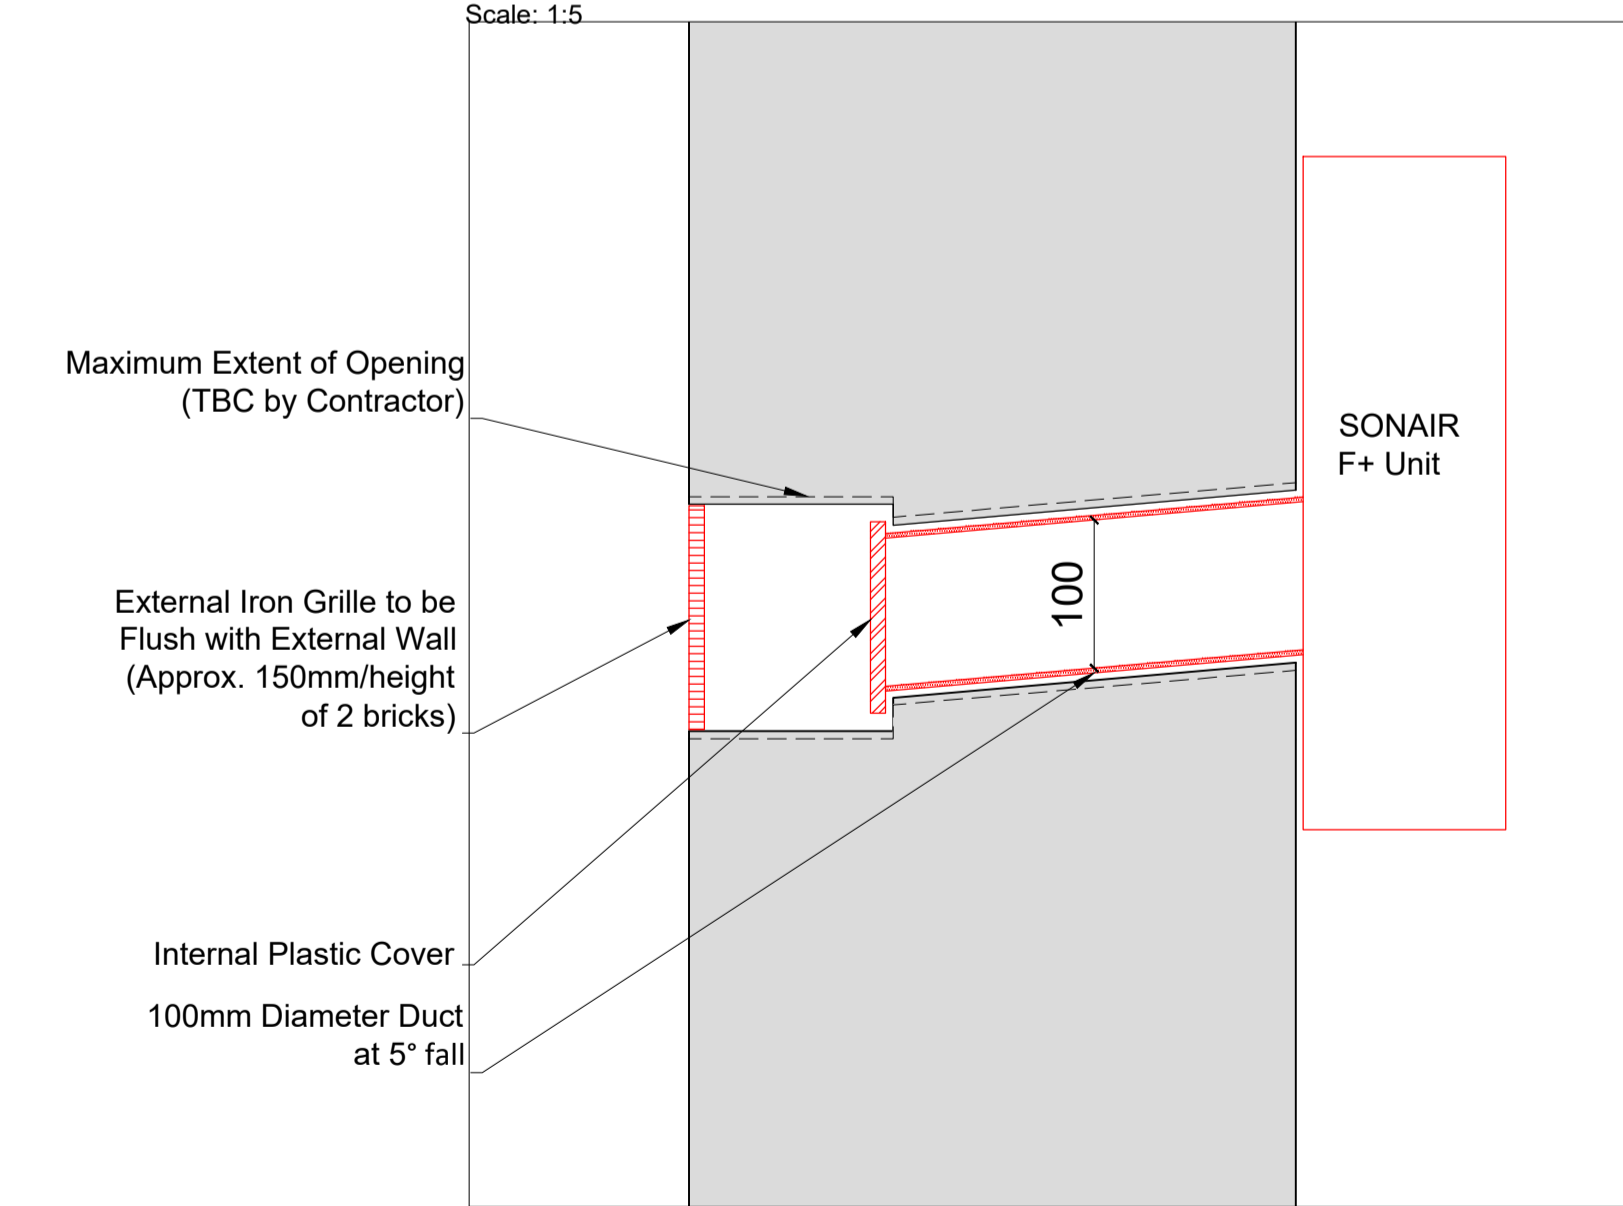

PROPOSALS SHOWN IN RED FOR VISUAL CLARITY ONLY

Revision	Date	Assessment
1.0	14-03-2019	Issued for listed building consent application
2.0	12-02-2021	Issued for listed building consent application

Do not reproduce this drawing without written permission
All dimensions are in millimetres unless stated otherwise

HS2

High Speed (HS2) Limited
1st-3rd Floor
The Podium
1 Eversholt Street
London NW1 2DN

COSTAIN SKANSKA

Costain Skanska Joint Venture
9th Floor
The Tower
1 Eversholt Street
London NW1 2DN

Site Address:
38 Mornington Terrace, London NW1

Drawing Title:
Second Floor - Lounge: PROPOSED Secondary Glazing Details - Sheet 2 of 3


Drawn by: AP & PB
Checked by: OB
Presentation Scale: as shown @ A1

Date: 07-03-2019
Drawing No: WPI P066 NI - 38 MT-PR-SF-J-04.1
Revision: 2.0

Drawing Not For Construction


Internal Room Elevation

Scale: 1:10

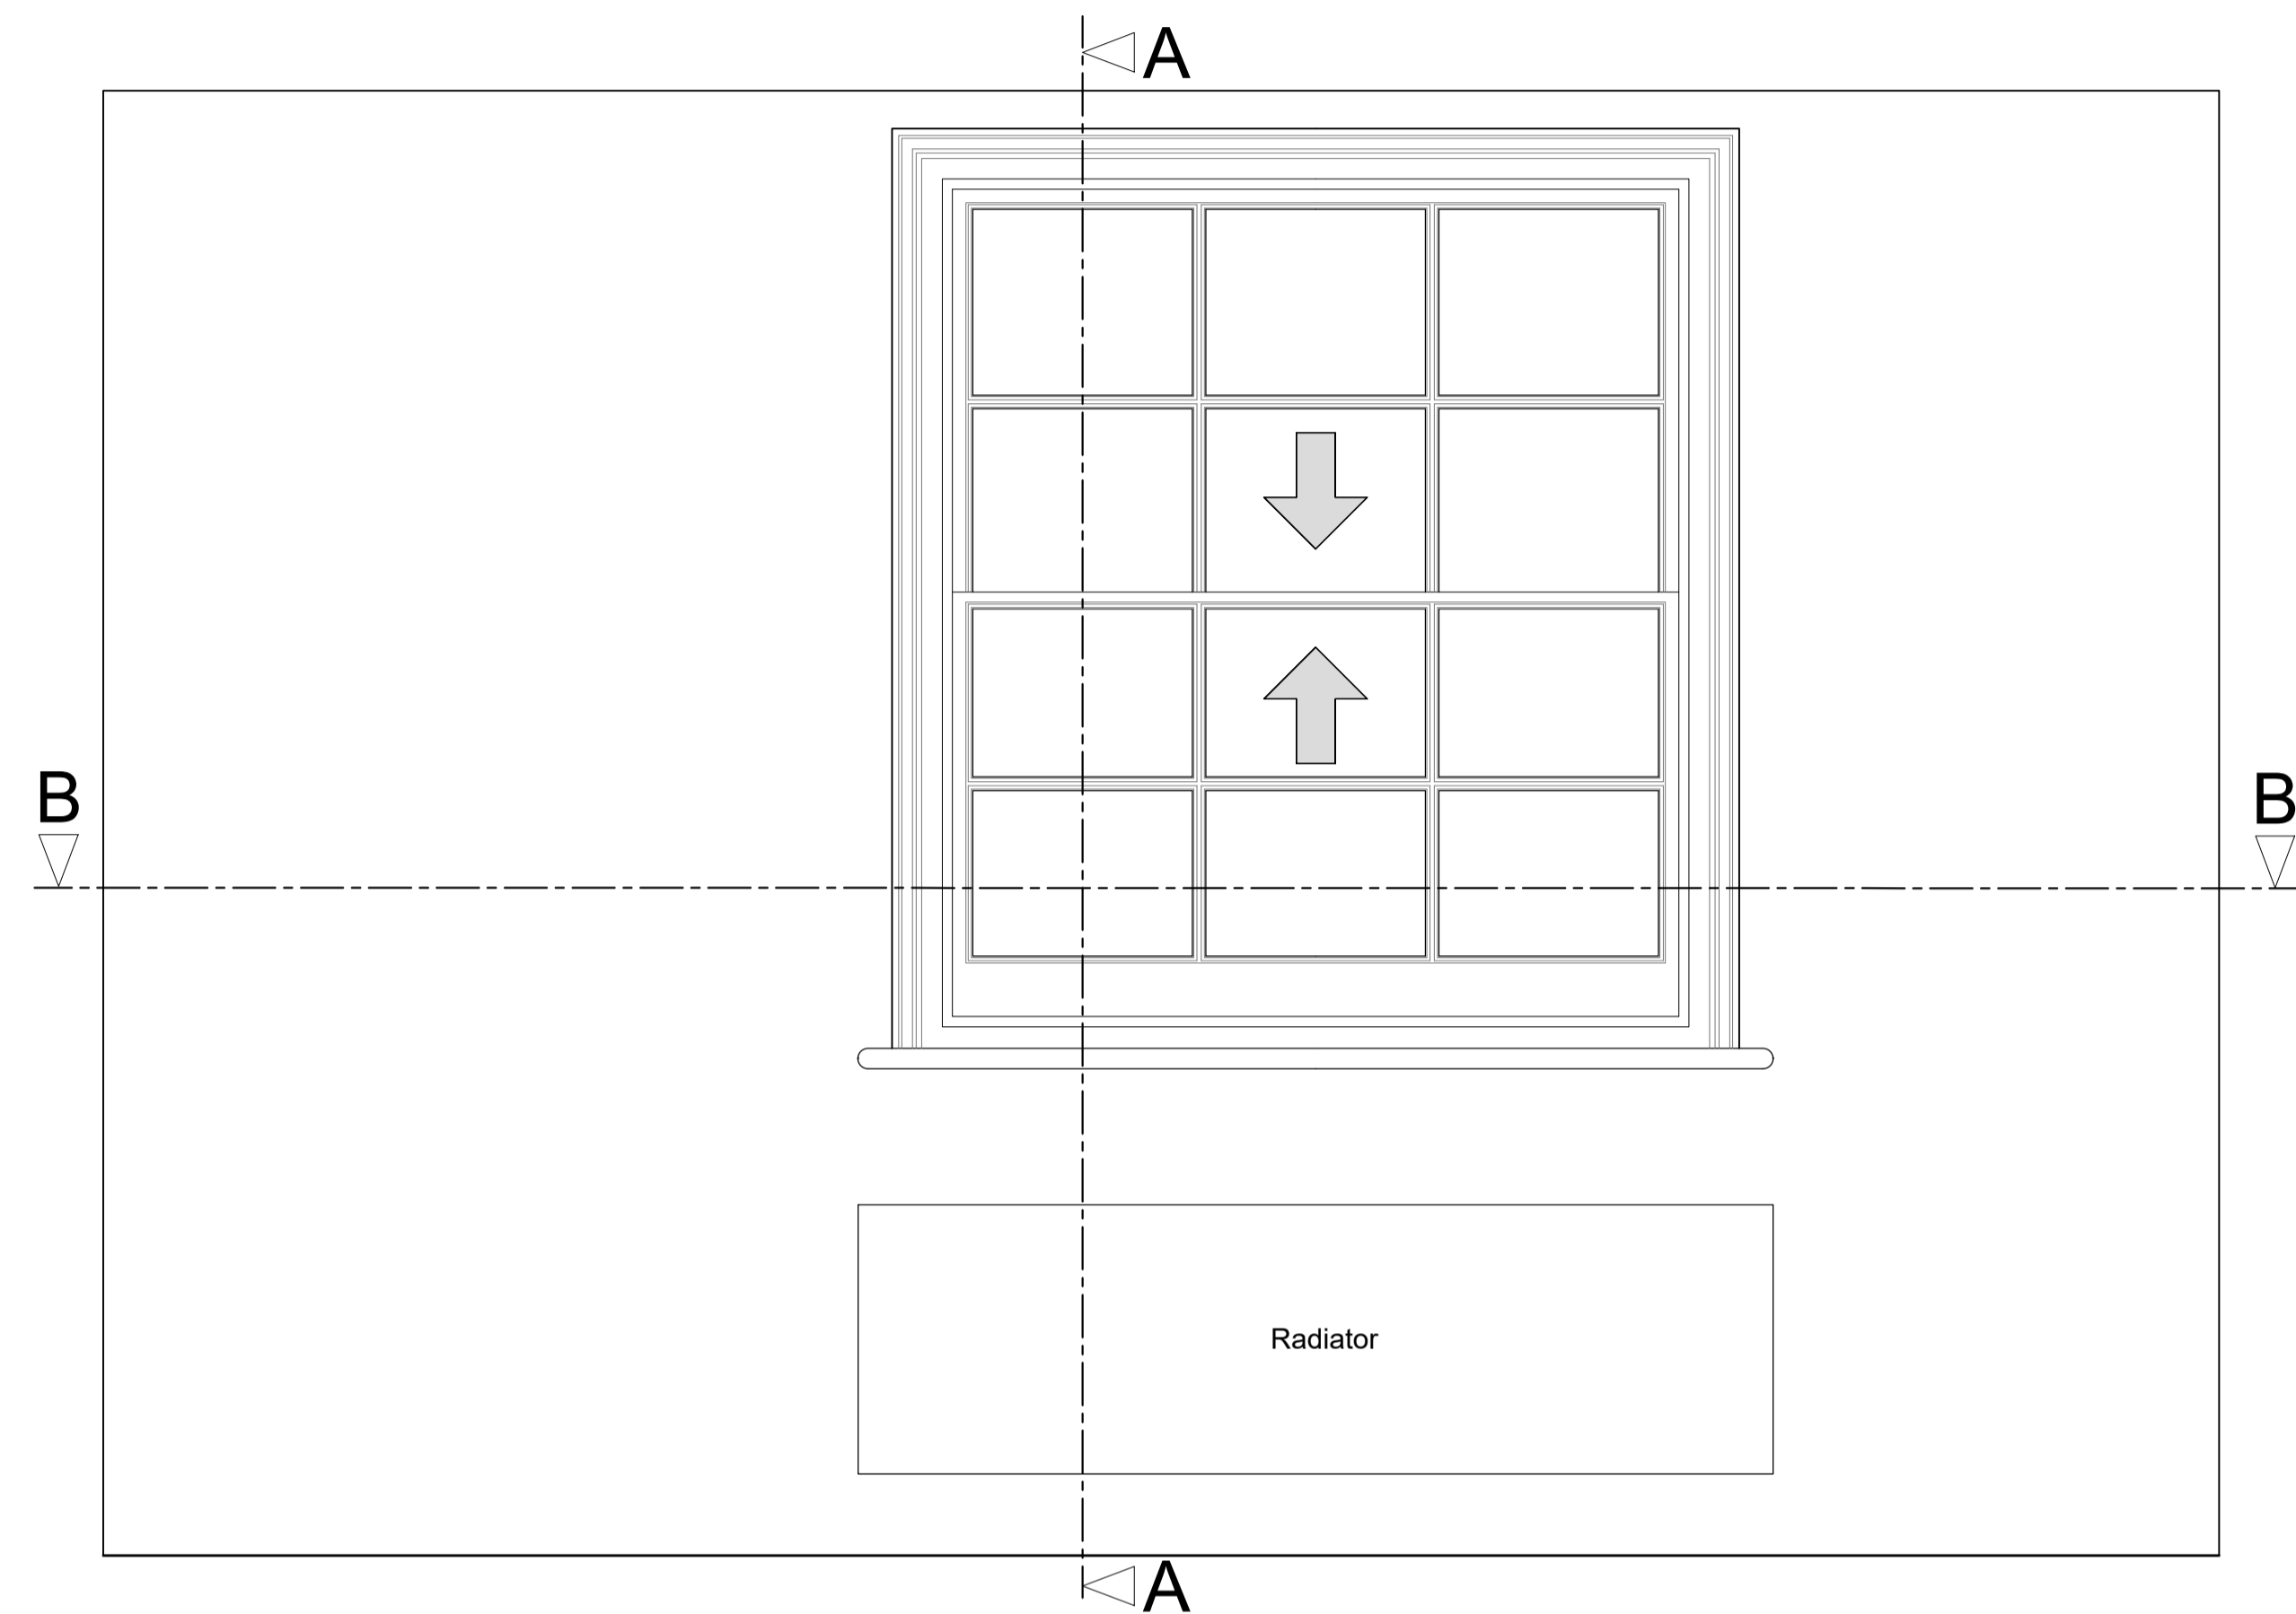


Section A-A through External Wall

Scale: 1:10

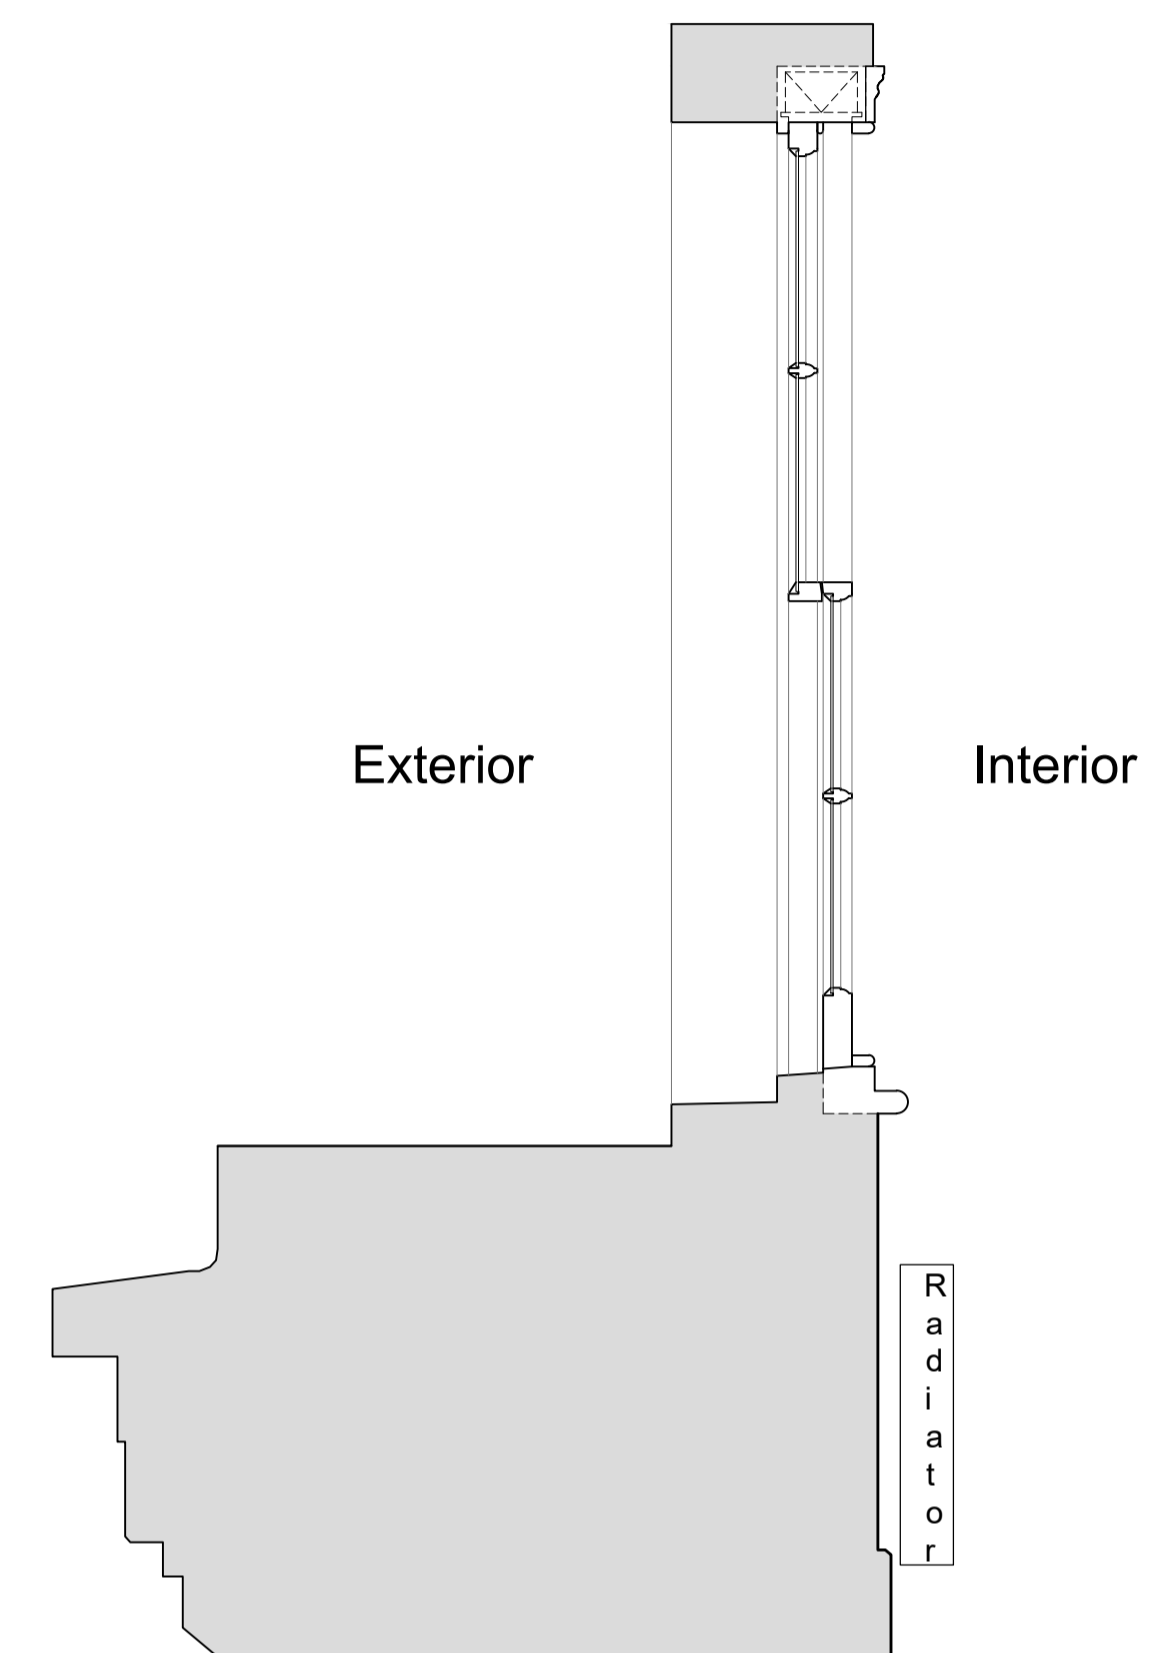

Plan Section B-B

Scale: 1:10

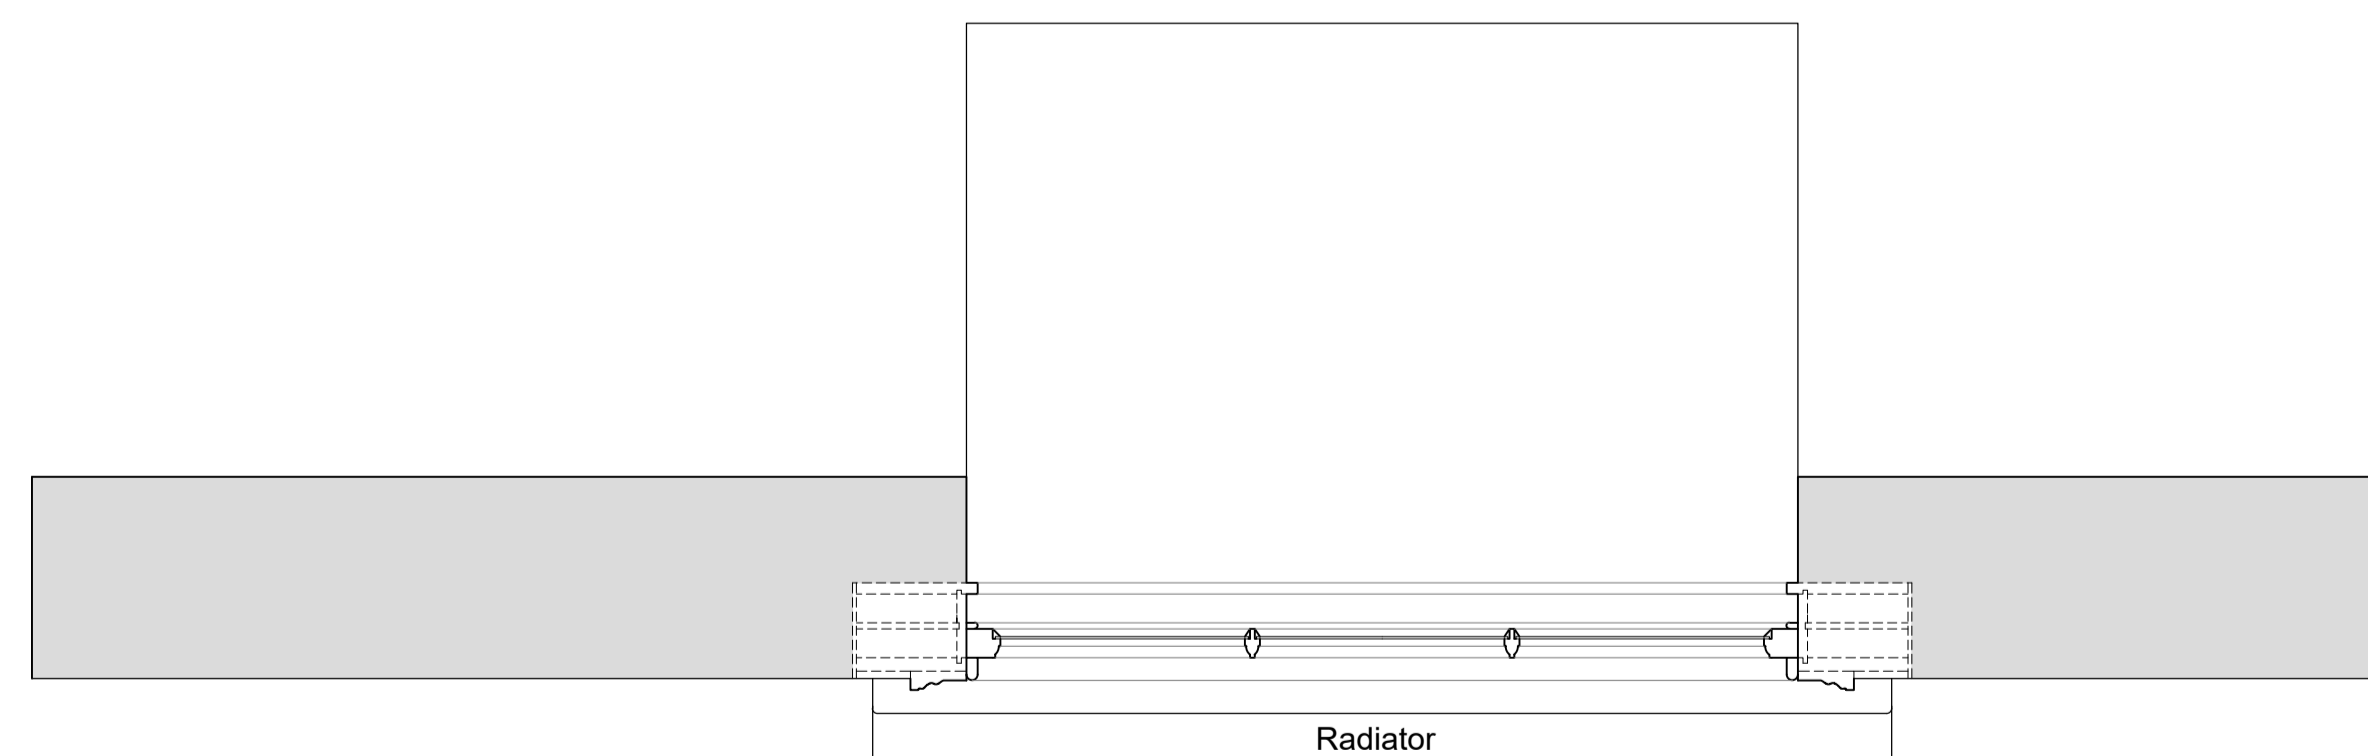

Note:
Listed Building Consent was granted for the installation of temporary internal secondary glazing on 12/07/2019 (Application Reference: 2019/2580/L).

Revision	Date	Assessment
1.0	14-03-2019	Issued for listed building consent application
2.0	12-02-2021	Issued for listed building consent application

Do not reproduce this drawing without written permission
All dimensions are in millimetres unless stated otherwise

HS2

High Speed (HS2) Limited
1st-3rd Floor
The Tower
1 Eversholt Street
London NW1 2DN

COSTAIN SKANSKA


Costain Skanska Joint Venture
9th Floor
The Tower
1 Eversholt Street
London NW1 2DN

Site Address: 38 Morningside Terrace, London NW1			
Drawing Title: Third Floor - Lounge: EXISTING Window Joinery Details - Sheet 1 of 3			
Drawn by: AP & PB	Checked by: PB	Presented by: OB	Scale: as shown @ A1
Date: 07-03-2019	Drawing No: WPI P066 NI - 38 MT-EX-TF-J-05	Revision: 2.0	

Drawing Not For Construction


Internal Room Elevation with Secondary Glazing Installed

Scale: 1:10

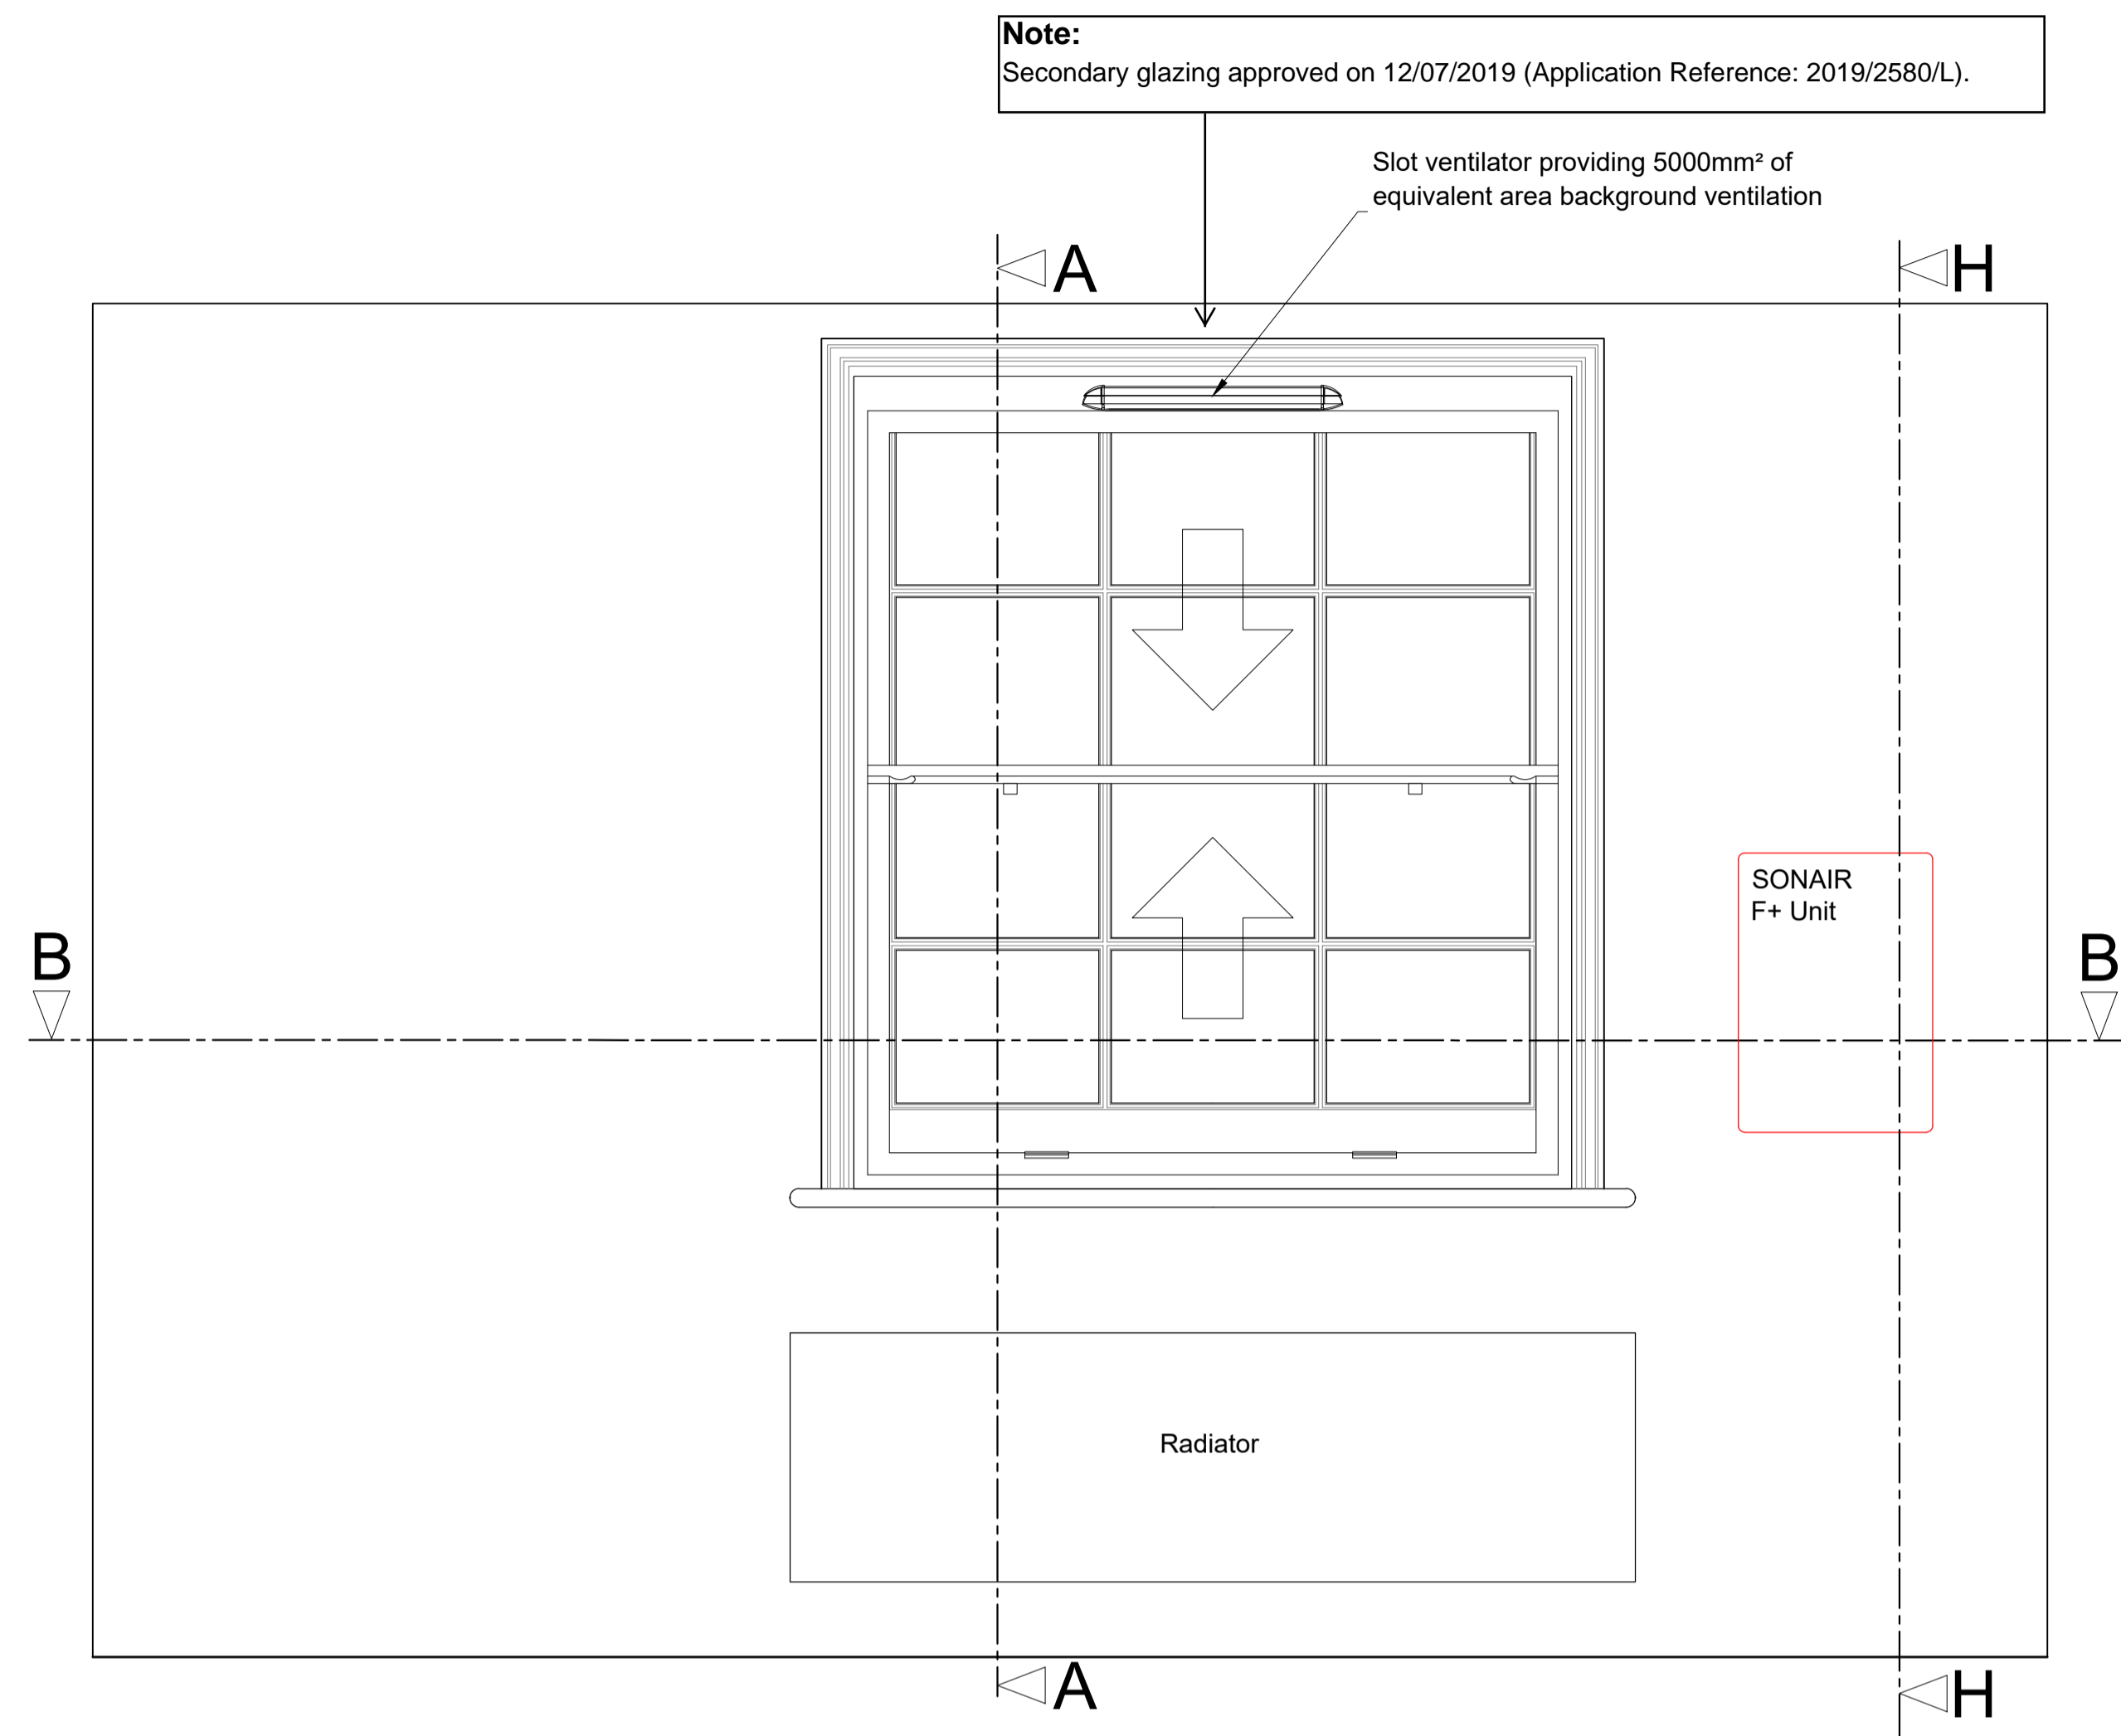


Section A-A through External Wall with Secondary Glazing Installed

Scale: 1:10

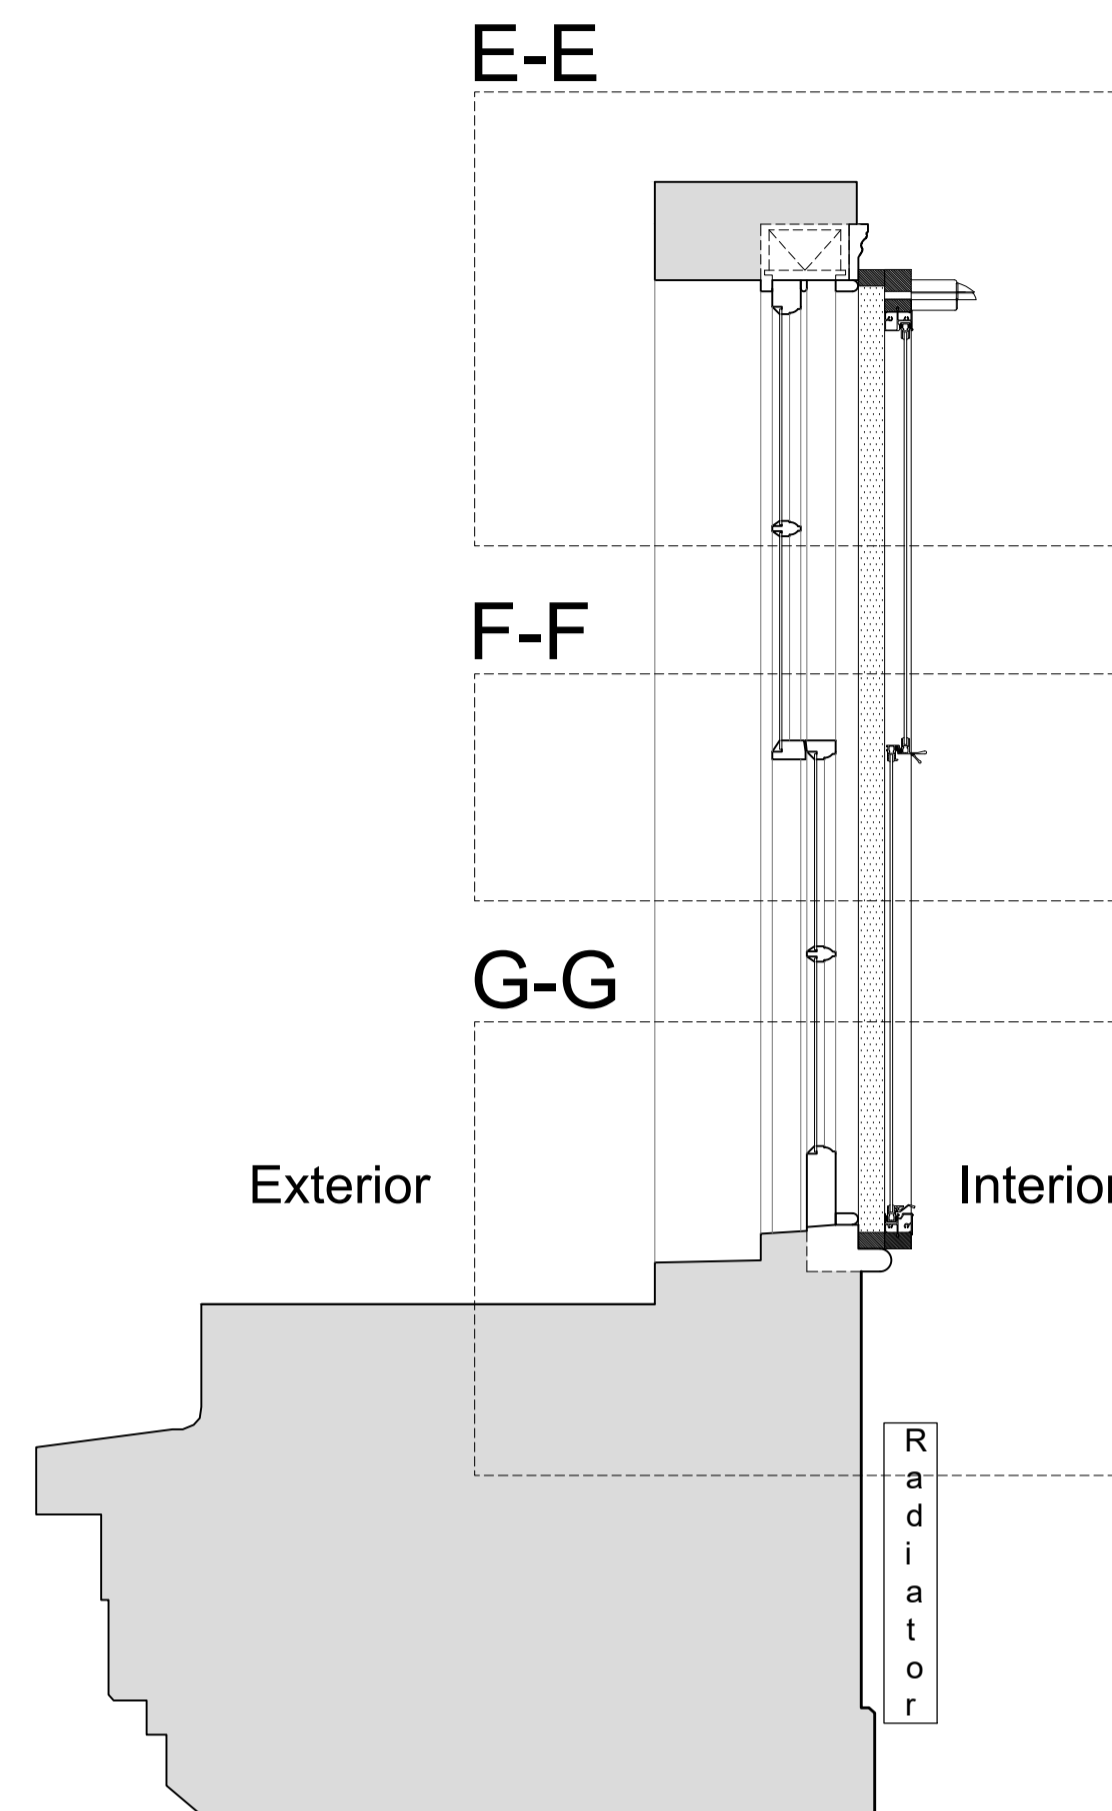


Section H-H through External Wall with Mechanical Ventilation Installed

Scale: 1:10

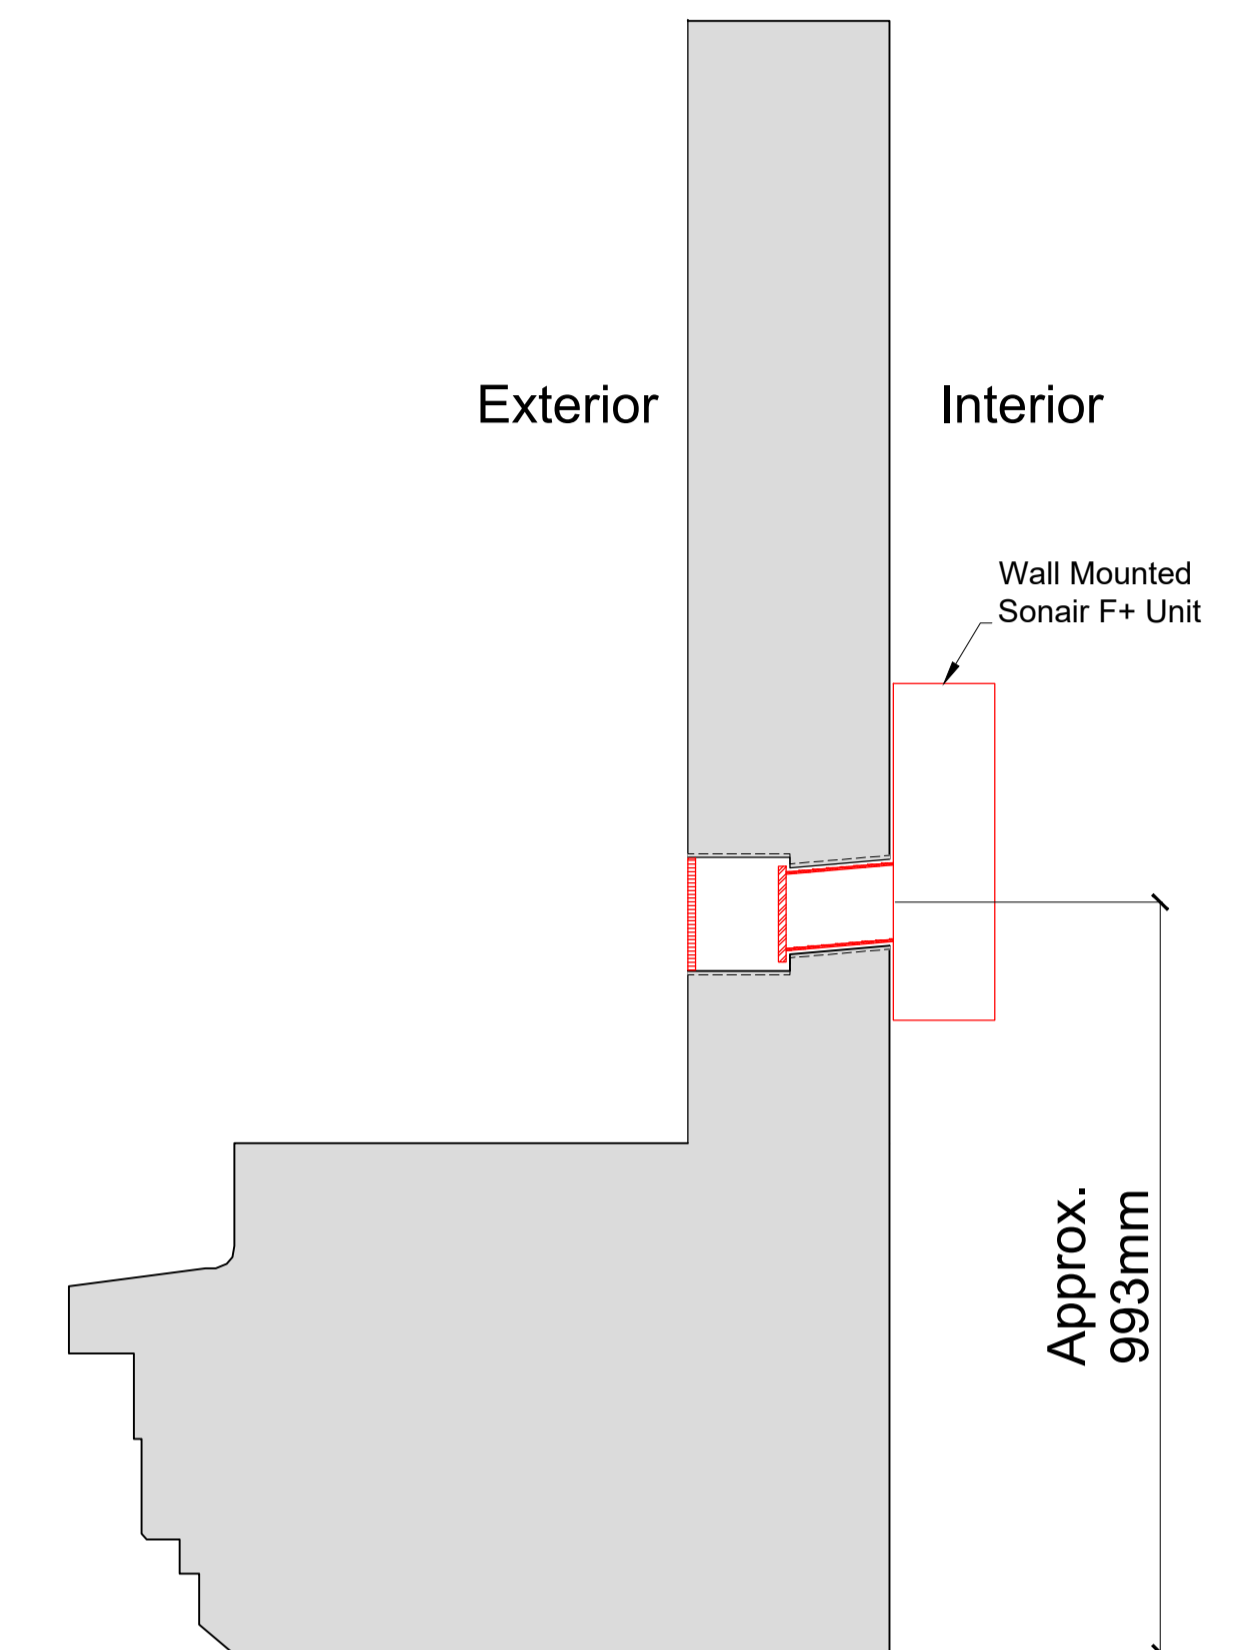


Plan Section B-B with Secondary Glazing Installed

Scale: 1:10

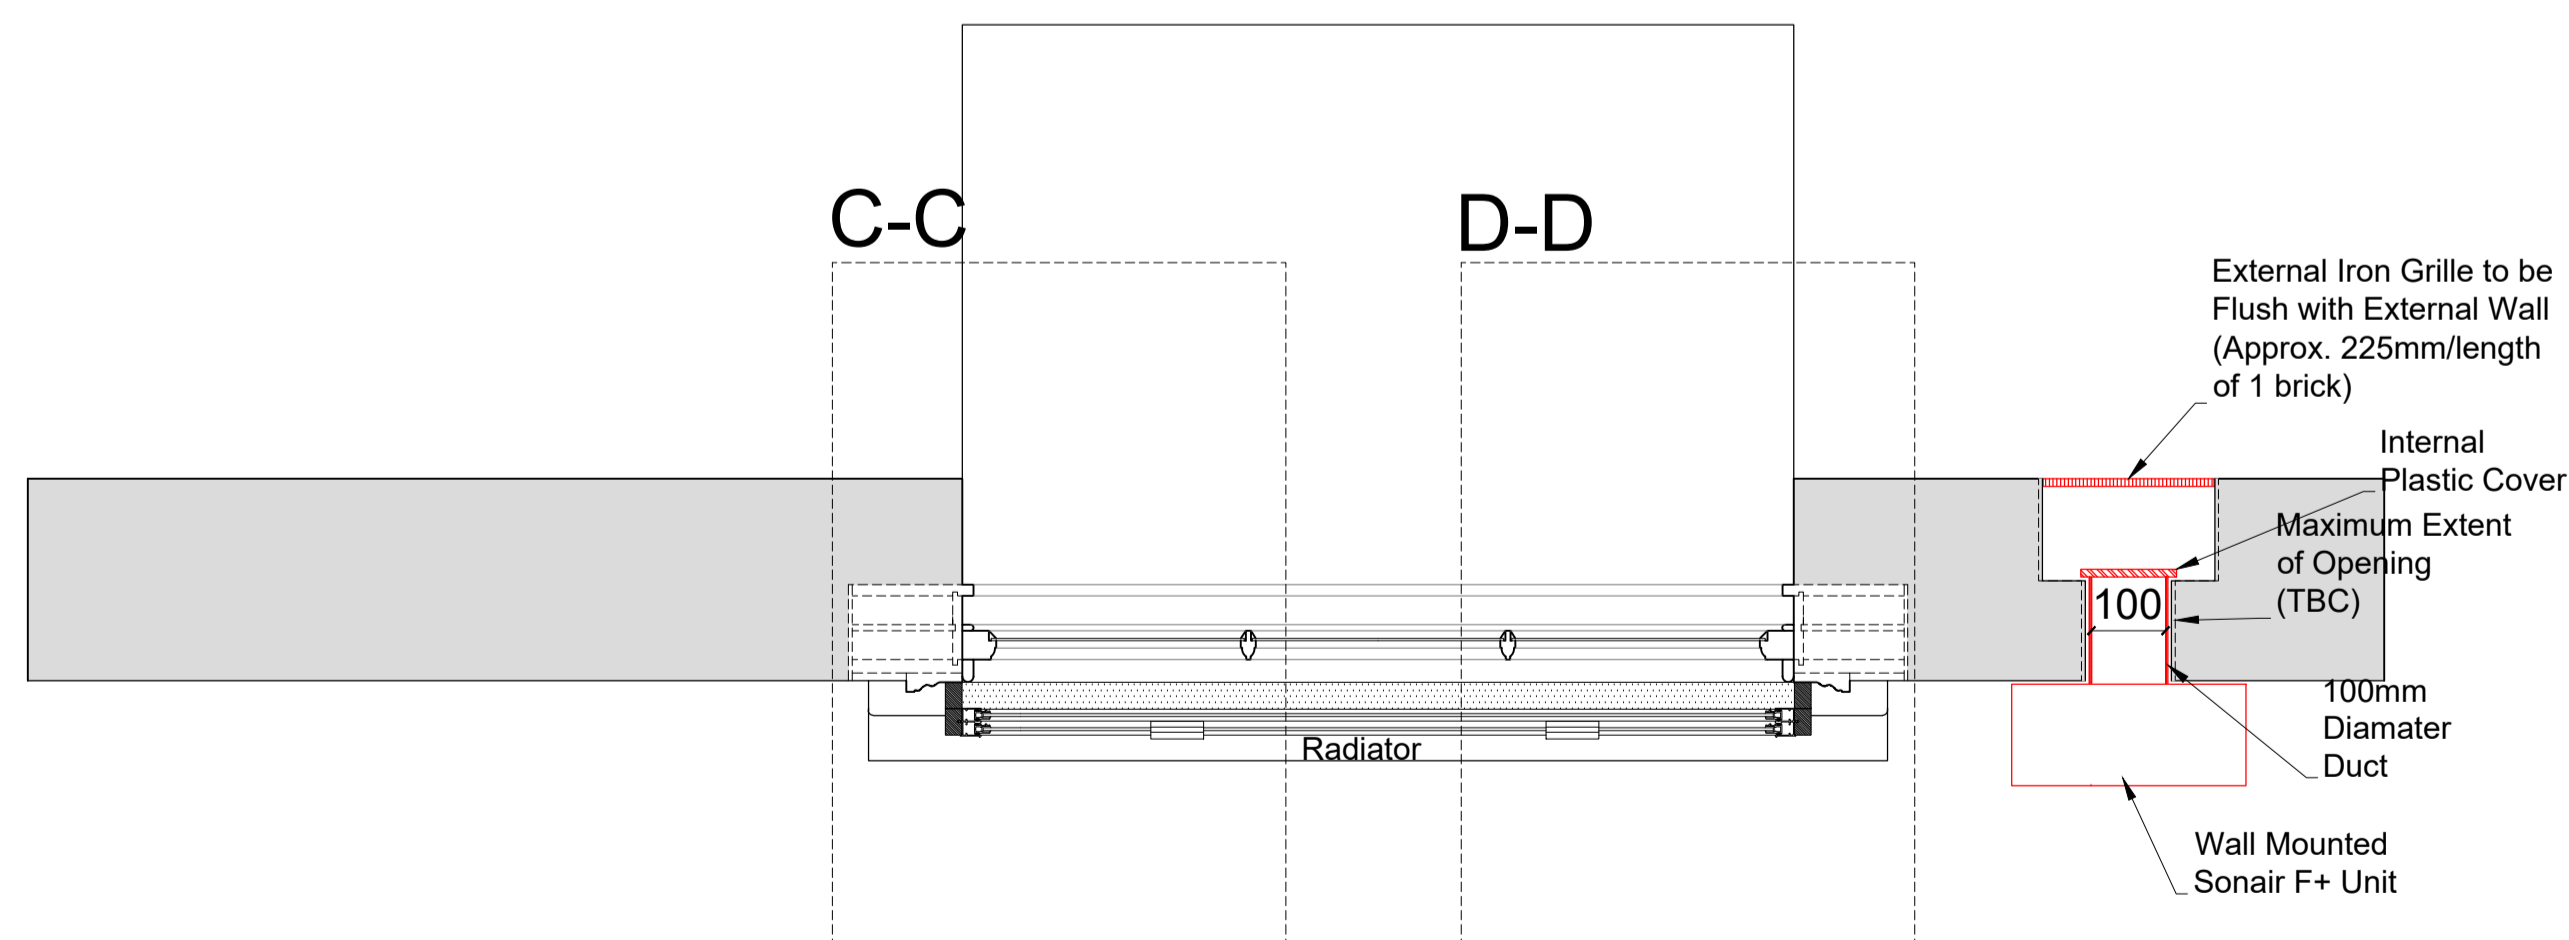

Detail of Sonair Unit

Scale: 1:5

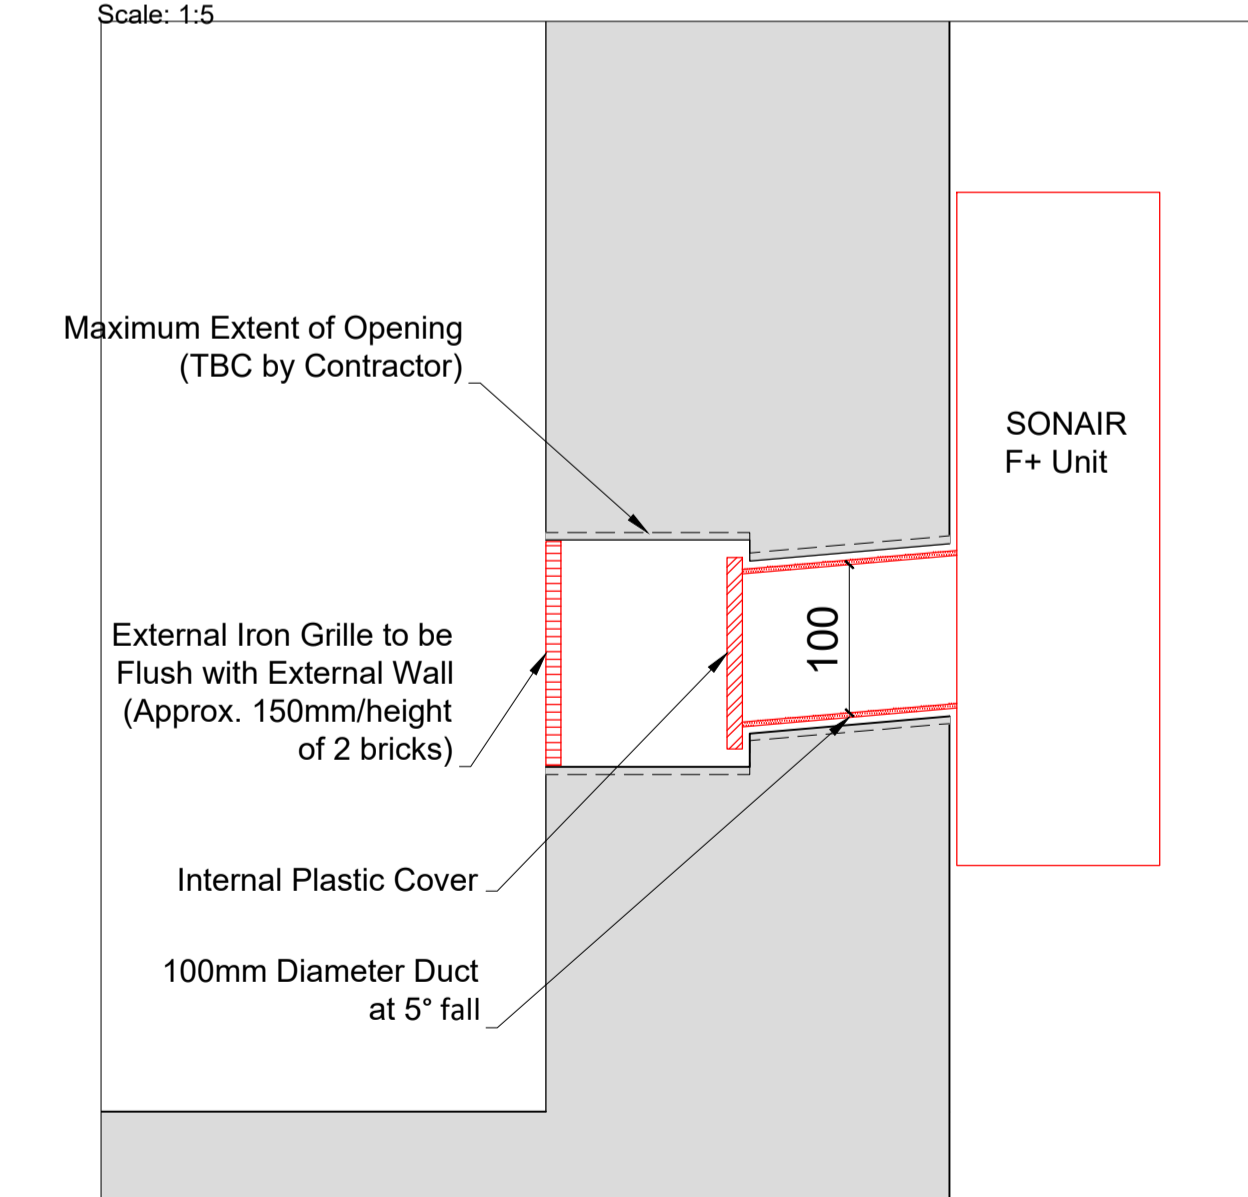

PROPOSALS SHOWN IN RED FOR VISUAL CLARITY ONLY

Revision	Date	Assessment
1.0	14-03-2019	Issued for listed building consent application
2.0	12-02-2021	Issued for listed building consent application

Do not reproduce this drawing without written permission
All dimensions are in millimetres unless stated otherwise

HS2

High Speed (HS2) Limited
1st-3rd Floor
The Podium
1 Eversholt Street
London NW1 2DN

COSTAIN SKANSKA

Costain Skanska Joint Venture
9th Floor
The Tower
1 Eversholt Street
London NW1 2DN

Site Address:
38 Mornington Terrace, London NW1

Drawing Title:
Third Floor - Lounge: PROPOSED Secondary Glazing Details - Sheet 2 of 3

Drawn by: AP & PB
Checked by: OB
Presentation Scale: as shown @ A1

Date: 07-03-2019
Drawing No: WPI P066 NI - 38 MT-PR-TF-J-05.1
Revision: 2.0

Drawing Not For Construction