


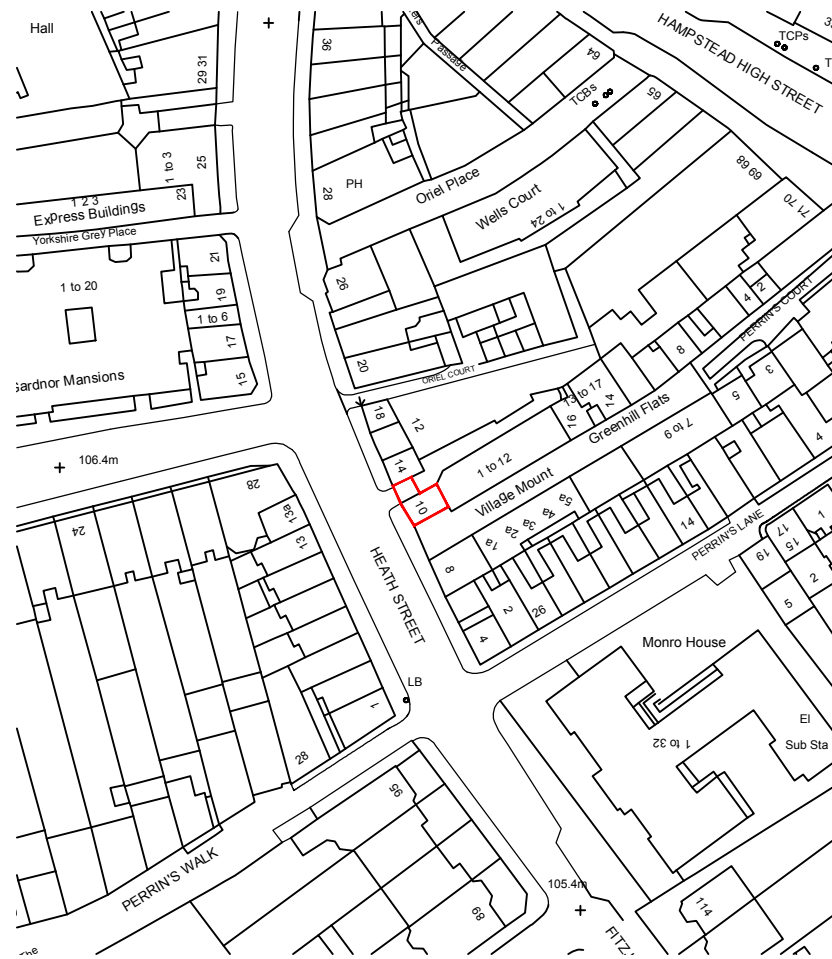


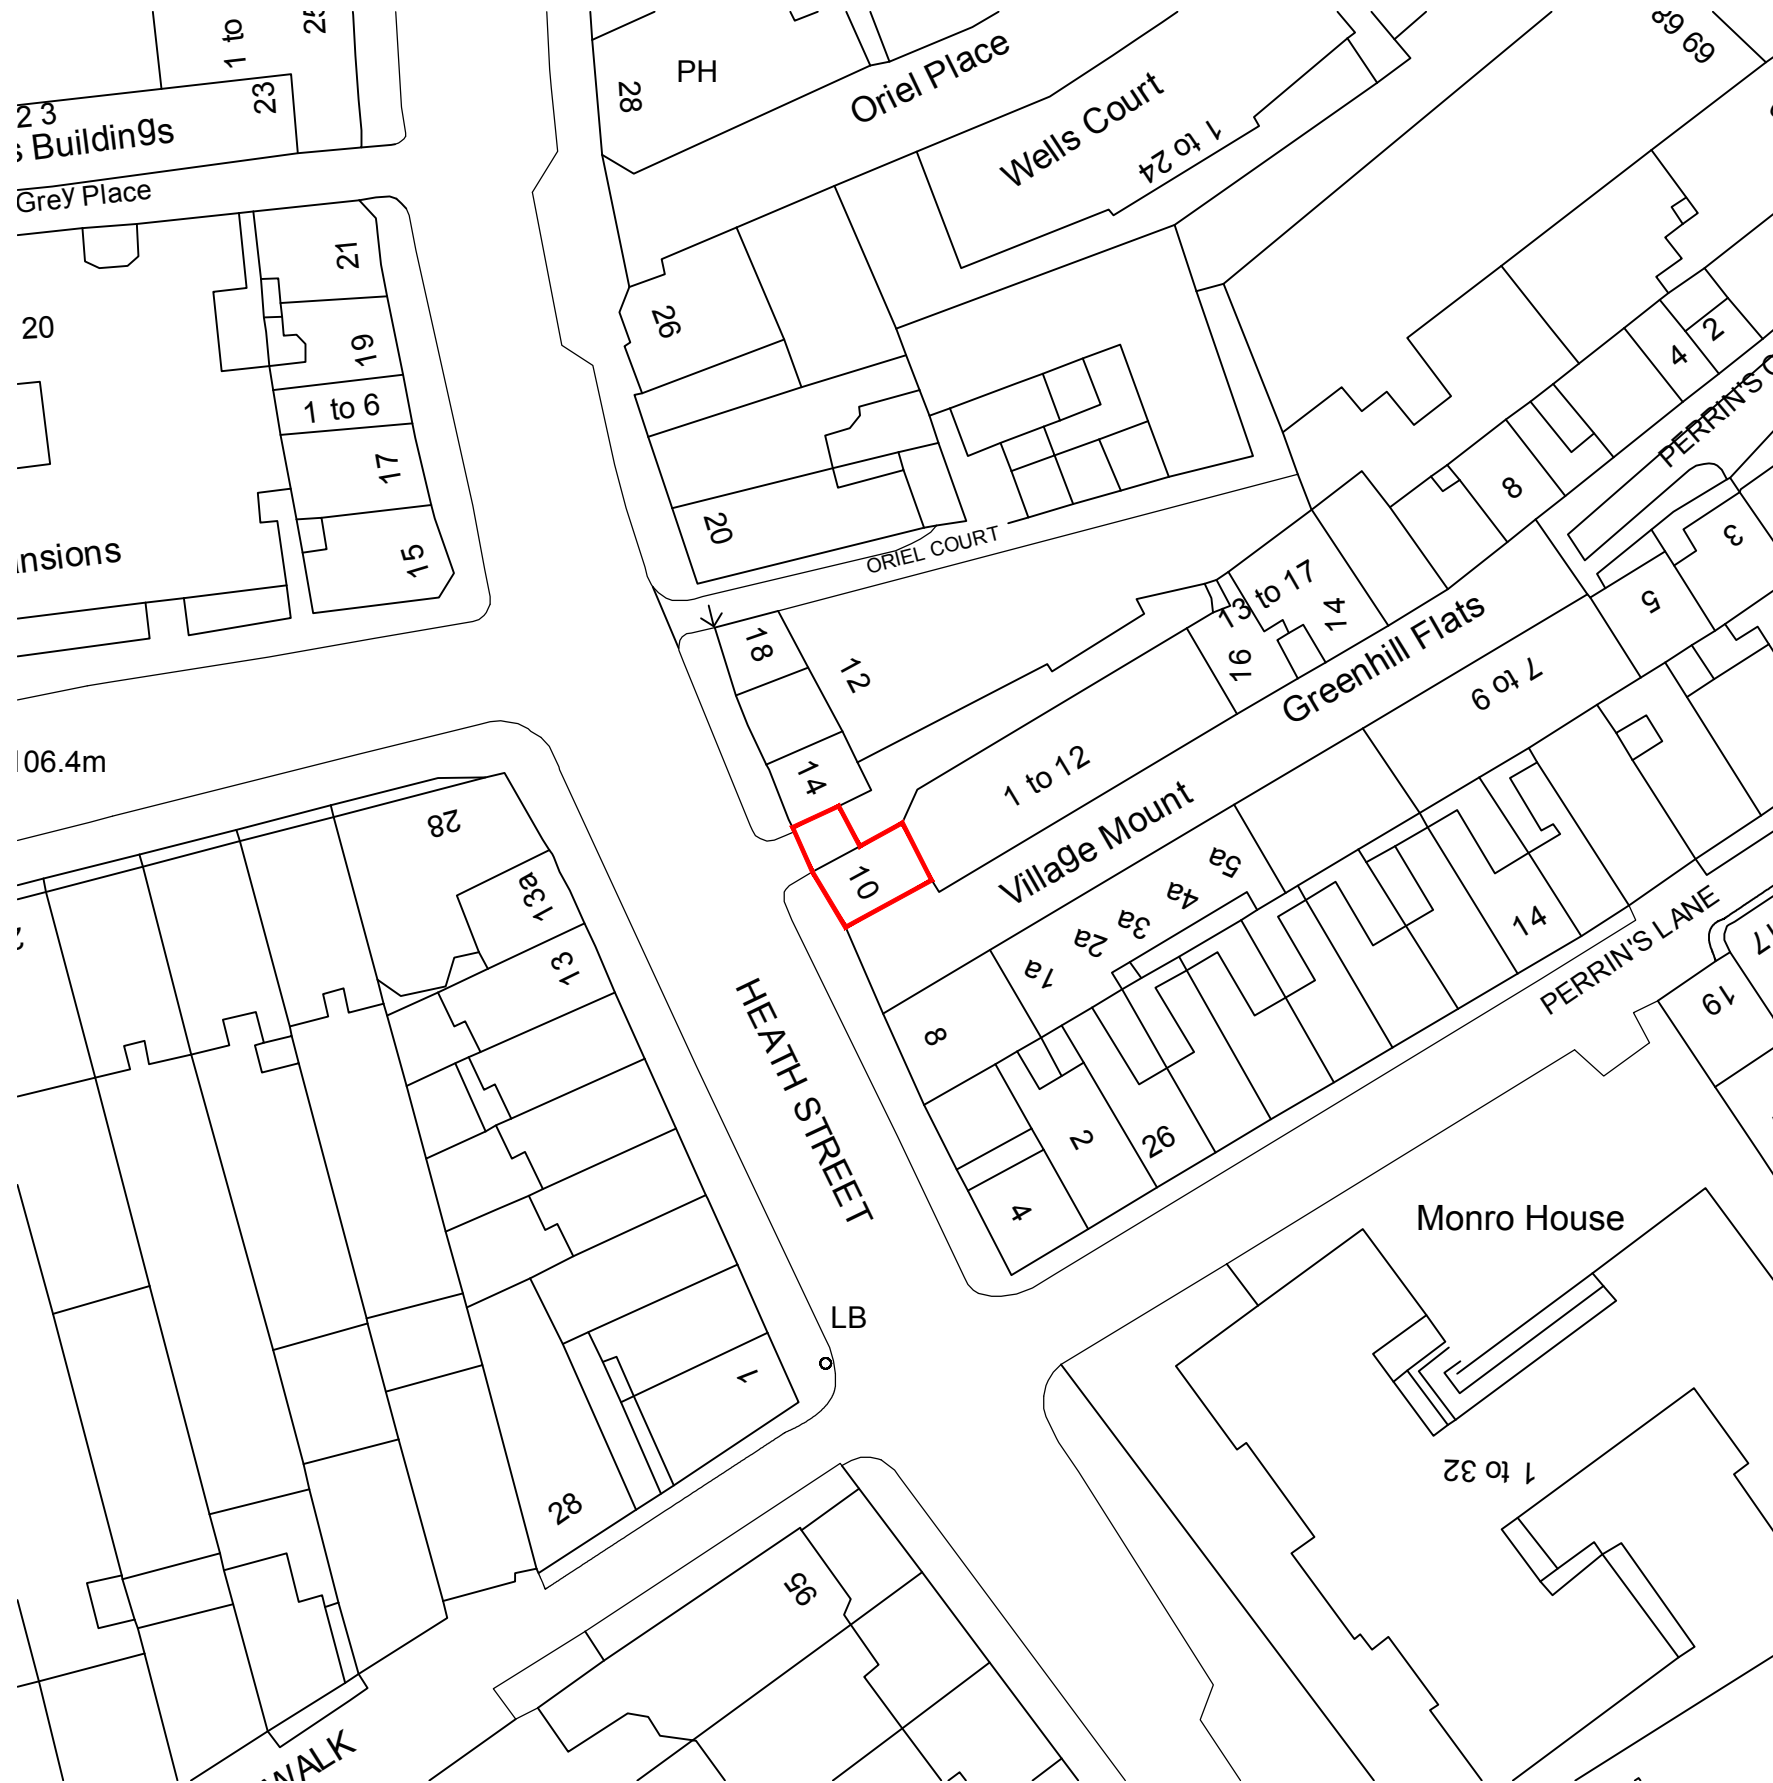

01 SITE LOCATION PLAN
1:1250

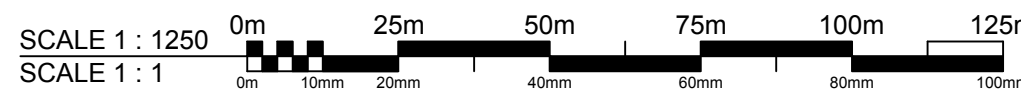

02 SITE BLOCK PLAN
1:500

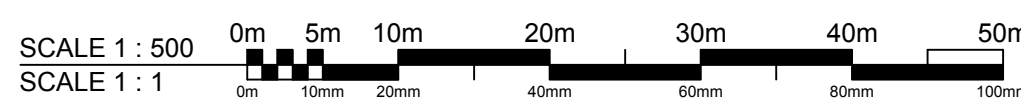

PROJECT ARCHITECT TO BE NOTIFIED OF DISCREPANCIES IN FIGURED DIMENSIONS. CONTRACTOR TO VERIFY ALL DIMENSIONS ON SITE. THIS DRAWING IS COPYRIGHT.

Orientation



Schedule of Area

Key

P00	Preliminary issue	02.02.21
Rev	Description	Date

Client
-

Project
FLAT A, 10 HEATH STREET, LONDON, NW3 6TE

Drawing Title
SITE LOCATION & BLOCK PLANS

Project No. 1039	Drawing No. WHB-MA-200003	Revision P00
Scale 1:1250@A3	Date 02.02.21	Drawn by WHB
Status	PLANNING	