

Notes :


This drawing is intended as an initial appraisal of the site only. Do not use for the purposes of valuation. This drawing has been produced using OS information only. The proposals are subject to further detailed site inspection(s) and are subject to planning.

All building work must comply with relevant British Standards and Building Regulations. All dimensions to be checked on site prior to the commencement of works and any discrepancies or omissions referred to the Architect / Engineer / Contractor

The ownership of copyright of this drawing remains the property of Studio:08 architecture + planning Ltd in accordance with the Copyright Design + Patents Act 1988.

Reproduction of this drawing or its content, wholly or in part by a 3rd party is prohibited without written approval. No implied licence exists.

NB: If a hard copy of this drawing is to be printed or copied at a remote source by a 3rd party it could result in minor distortions in the original scale. It is advised to verify the original scale has been reproduced accurately by checking the visual scales on the drawing.

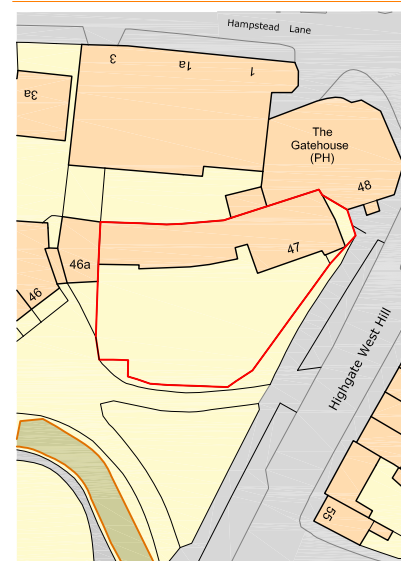

Site Location Plan 1:1250@A3

| Rev | Detail | Date |
|-----|--------|------|
|-----|--------|------|

| | |
|---------------|------------|
| Drawing No. : | Revision : |
| 2080.EX.01 | |

| | |
|------------|----------|
| Scale : | Date : |
| 1:200 @ A3 | 01.02.21 |

Project Title:
47 Highgate West Hill
London N6 6DB

Drawing Title :
EXISTING Site Layout Plan




Notes :
This drawing is intended as an initial appraisal of the site only.
Do not use for the purposes of valuation.
This drawing has been produced using OS information only. The proposals are subject to further detailed site inspection(s) and are subject to planning.
All building work must comply with relevant British Standards and Building Regulations. All dimensions to be checked on site prior to the commencement of works and any discrepancies or omissions referred to the Architect / Engineer / Contractor

The ownership of copyright of this drawing remains the property of Studio:08 architecture + planning ltd in accordance with the Copyright Design + Patents Act 1988.

Reproduction of this drawing or its content, wholly or in part by a 3rd party is prohibited without written approval. No implied licence exists.

NB: If a hard copy of this drawing is to be printed or copied at a remote source by a 3rd party it could result in minor distortions in the original scale. It is advised to verify the original scale has been reproduced accurately by checking the visual scales on the drawing.

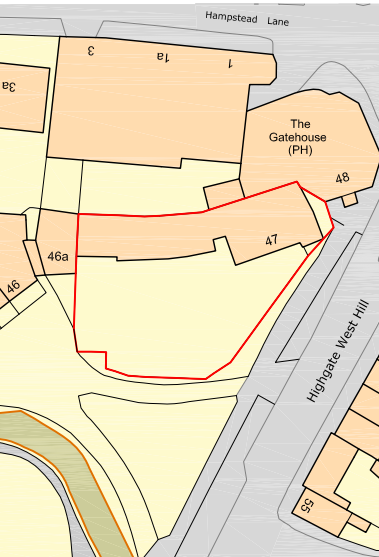


Site Location Plan 1:1250@A3

| Rev | Detail | Date |
|---------------|------------|------|
| Drawing No. : | Revision : | |
| 2080.EX.02 | | |
| Scale : | Date : | |
| 1:100 @ A3 | 01.02.21 | |

Project Title:
47 Highgate West Hill
London N6 6DB

Drawing Title :
EXISTING
Elevation AA - to Private Access Road

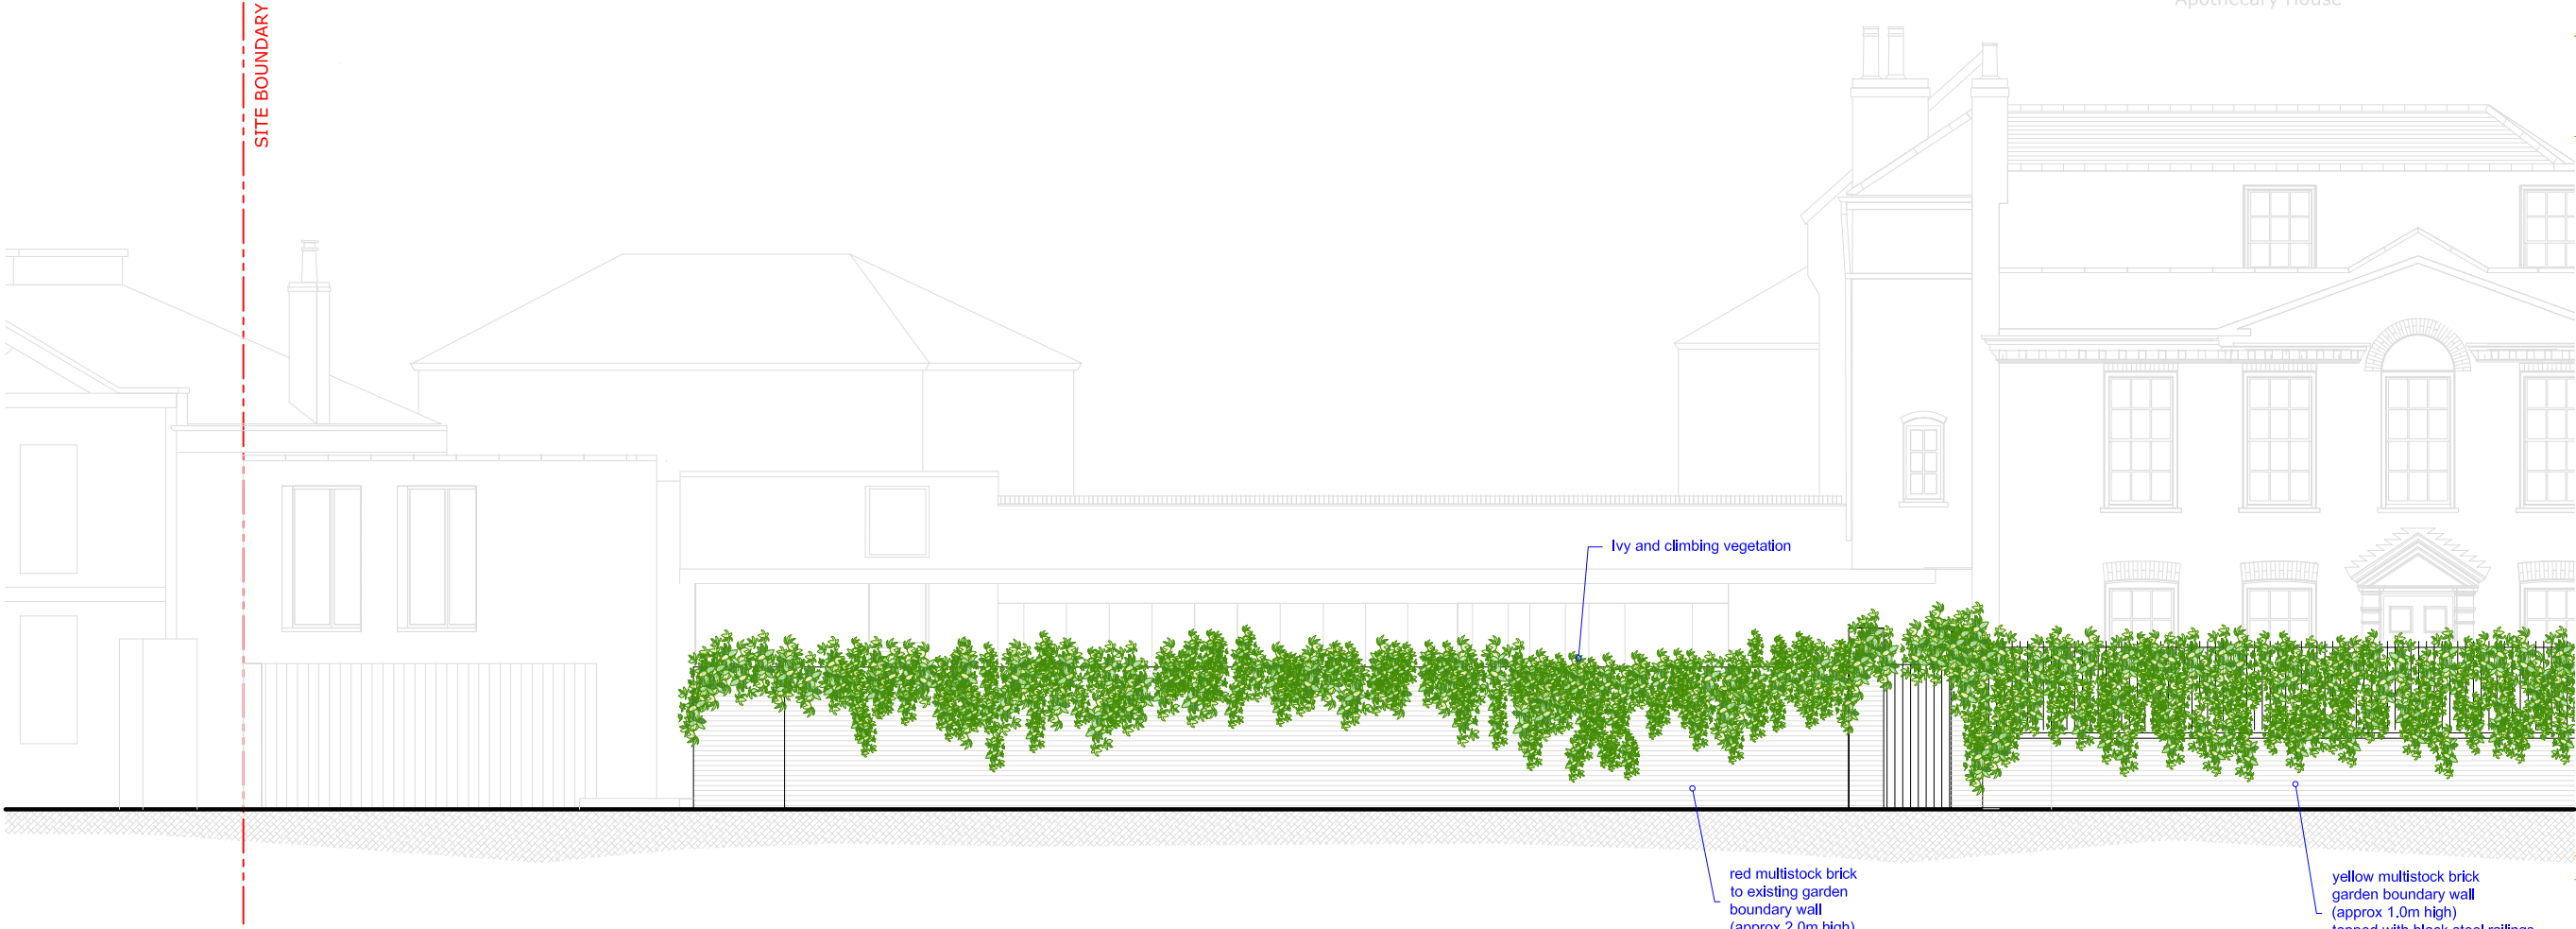

47 Highgate West Hill, London N6 6DB

EXISTING

Elevation AA - to Private Access Road

SCALE 1:100 @ A3






Notes :
This drawing is intended as an initial appraisal of the site only. Do not use for the purposes of valuation.
This drawing has been produced using OS information only. The proposals are subject to further detailed site inspection(s) and are subject to planning.
All building work must comply with relevant British Standards and Building Regulations. All dimensions to be checked on site prior to the commencement of works and any discrepancies or omissions referred to the Architect / Engineer / Contractor

The ownership of copyright of this drawing remains the property of Studio:08 architecture + planning ltd in accordance with the Copyright Design + Patents Act 1988.

Reproduction of this drawing or its content, wholly or in part by a 3rd party is prohibited without written approval. No implied licence exists.

NB: If a hard copy of this drawing is to be printed or copied at a remote source by a 3rd party it could result in minor distortions in the original scale. It is advised to verify the original scale has been reproduced accurately by checking the visual scales on the drawing.

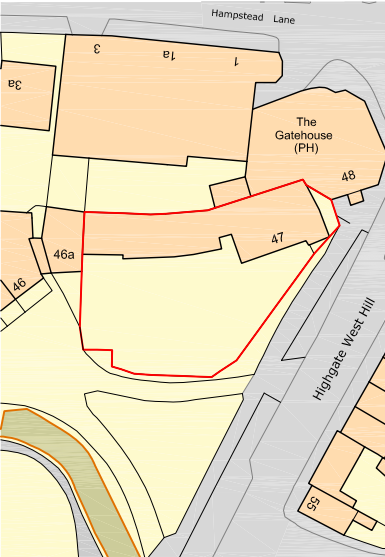

Site Location Plan 1:1250@A3

| Rev | Detail | Date |
|---------------|------------|------|
| Drawing No. : | Revision : | |
| 2080.EX.03 | | |
| Scale : | Date : | |
| 1:100 @ A3 | 01.02.21 | |

Project Title:
47 Highgate West Hill
London N6 6DB

Drawing Title :
EXISTING
Elevation BB - to Driveway / West Boundary Wall



47 Highgate West Hill, London N6 6DB
EXISTING

Elevation BB - to Driveway / West Boundary Wall

SCALE 1:100 @ A3

