


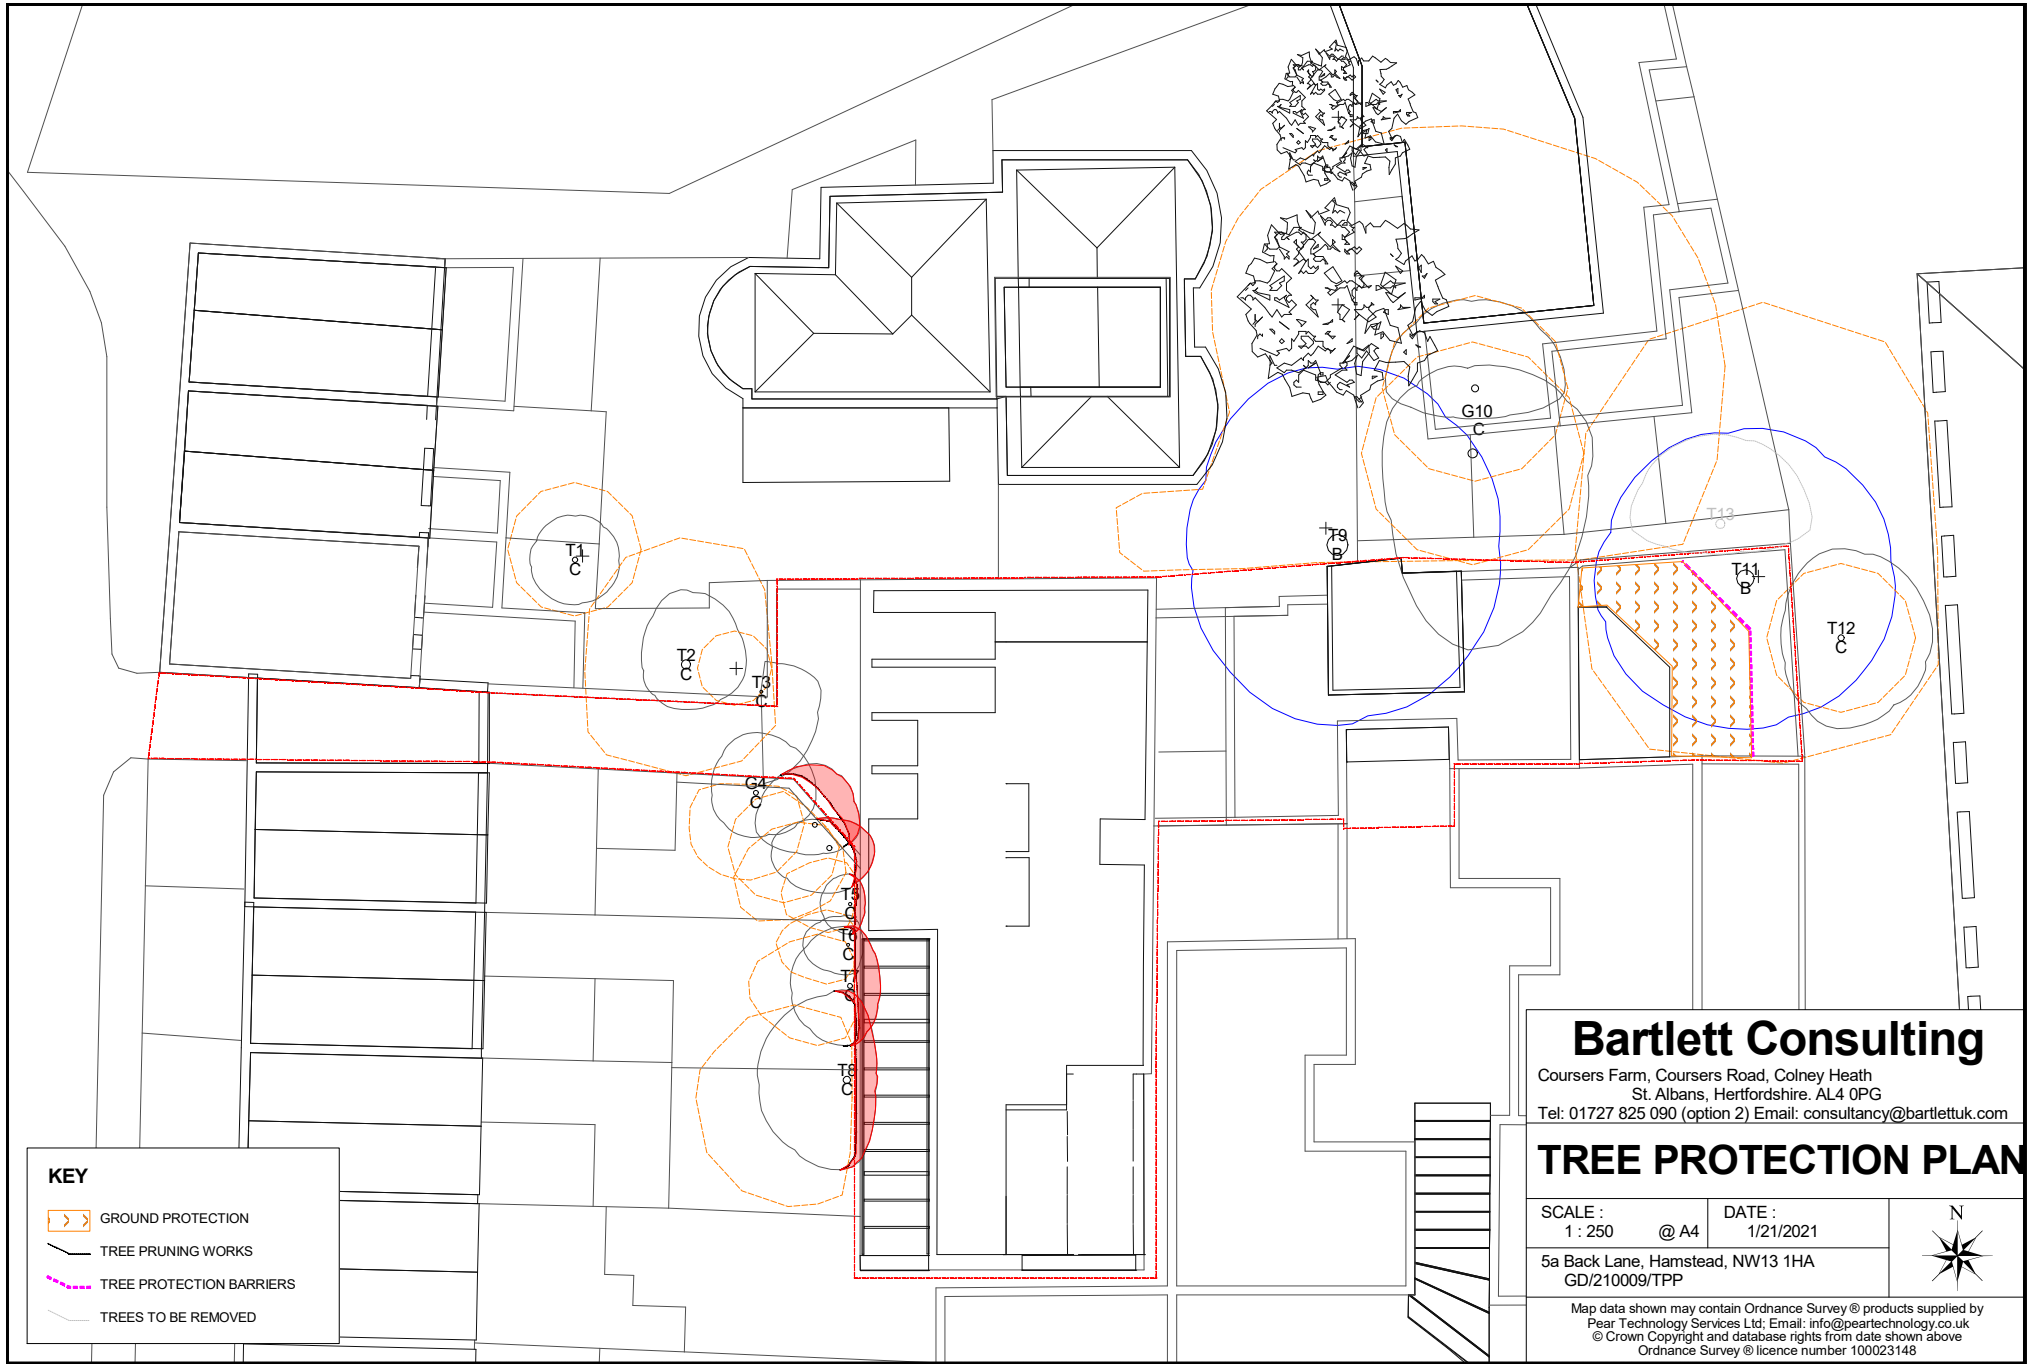

KEY

- >> GROUND PROTECTION
- TREE PRUNING WORKS
- TREE PROTECTION BARRIERS
- TREES TO BE REMOVED

Bartlett Consulting

Coursers Farm, Coursers Road, Colney Heath
St. Albans, Hertfordshire. AL4 0PG
Tel: 01727 825 090 (option 2) Email: consultancy@bartlettuk.com

TREE PROTECTION PLAN

SCALE : 1 : 250 @ A4

DATE : 1/21/2021

5a Back Lane, Hamstead, NW13 1HA
GD/210009/TPP



Map data shown may contain Ordnance Survey® products supplied by
Pear Technology Services Ltd; Email: info@peartechology.co.uk
© Crown Copyright and database rights from date shown above
Ordnance Survey® licence number 100023148