


PRELIMINARY

This drawing has not been issued.

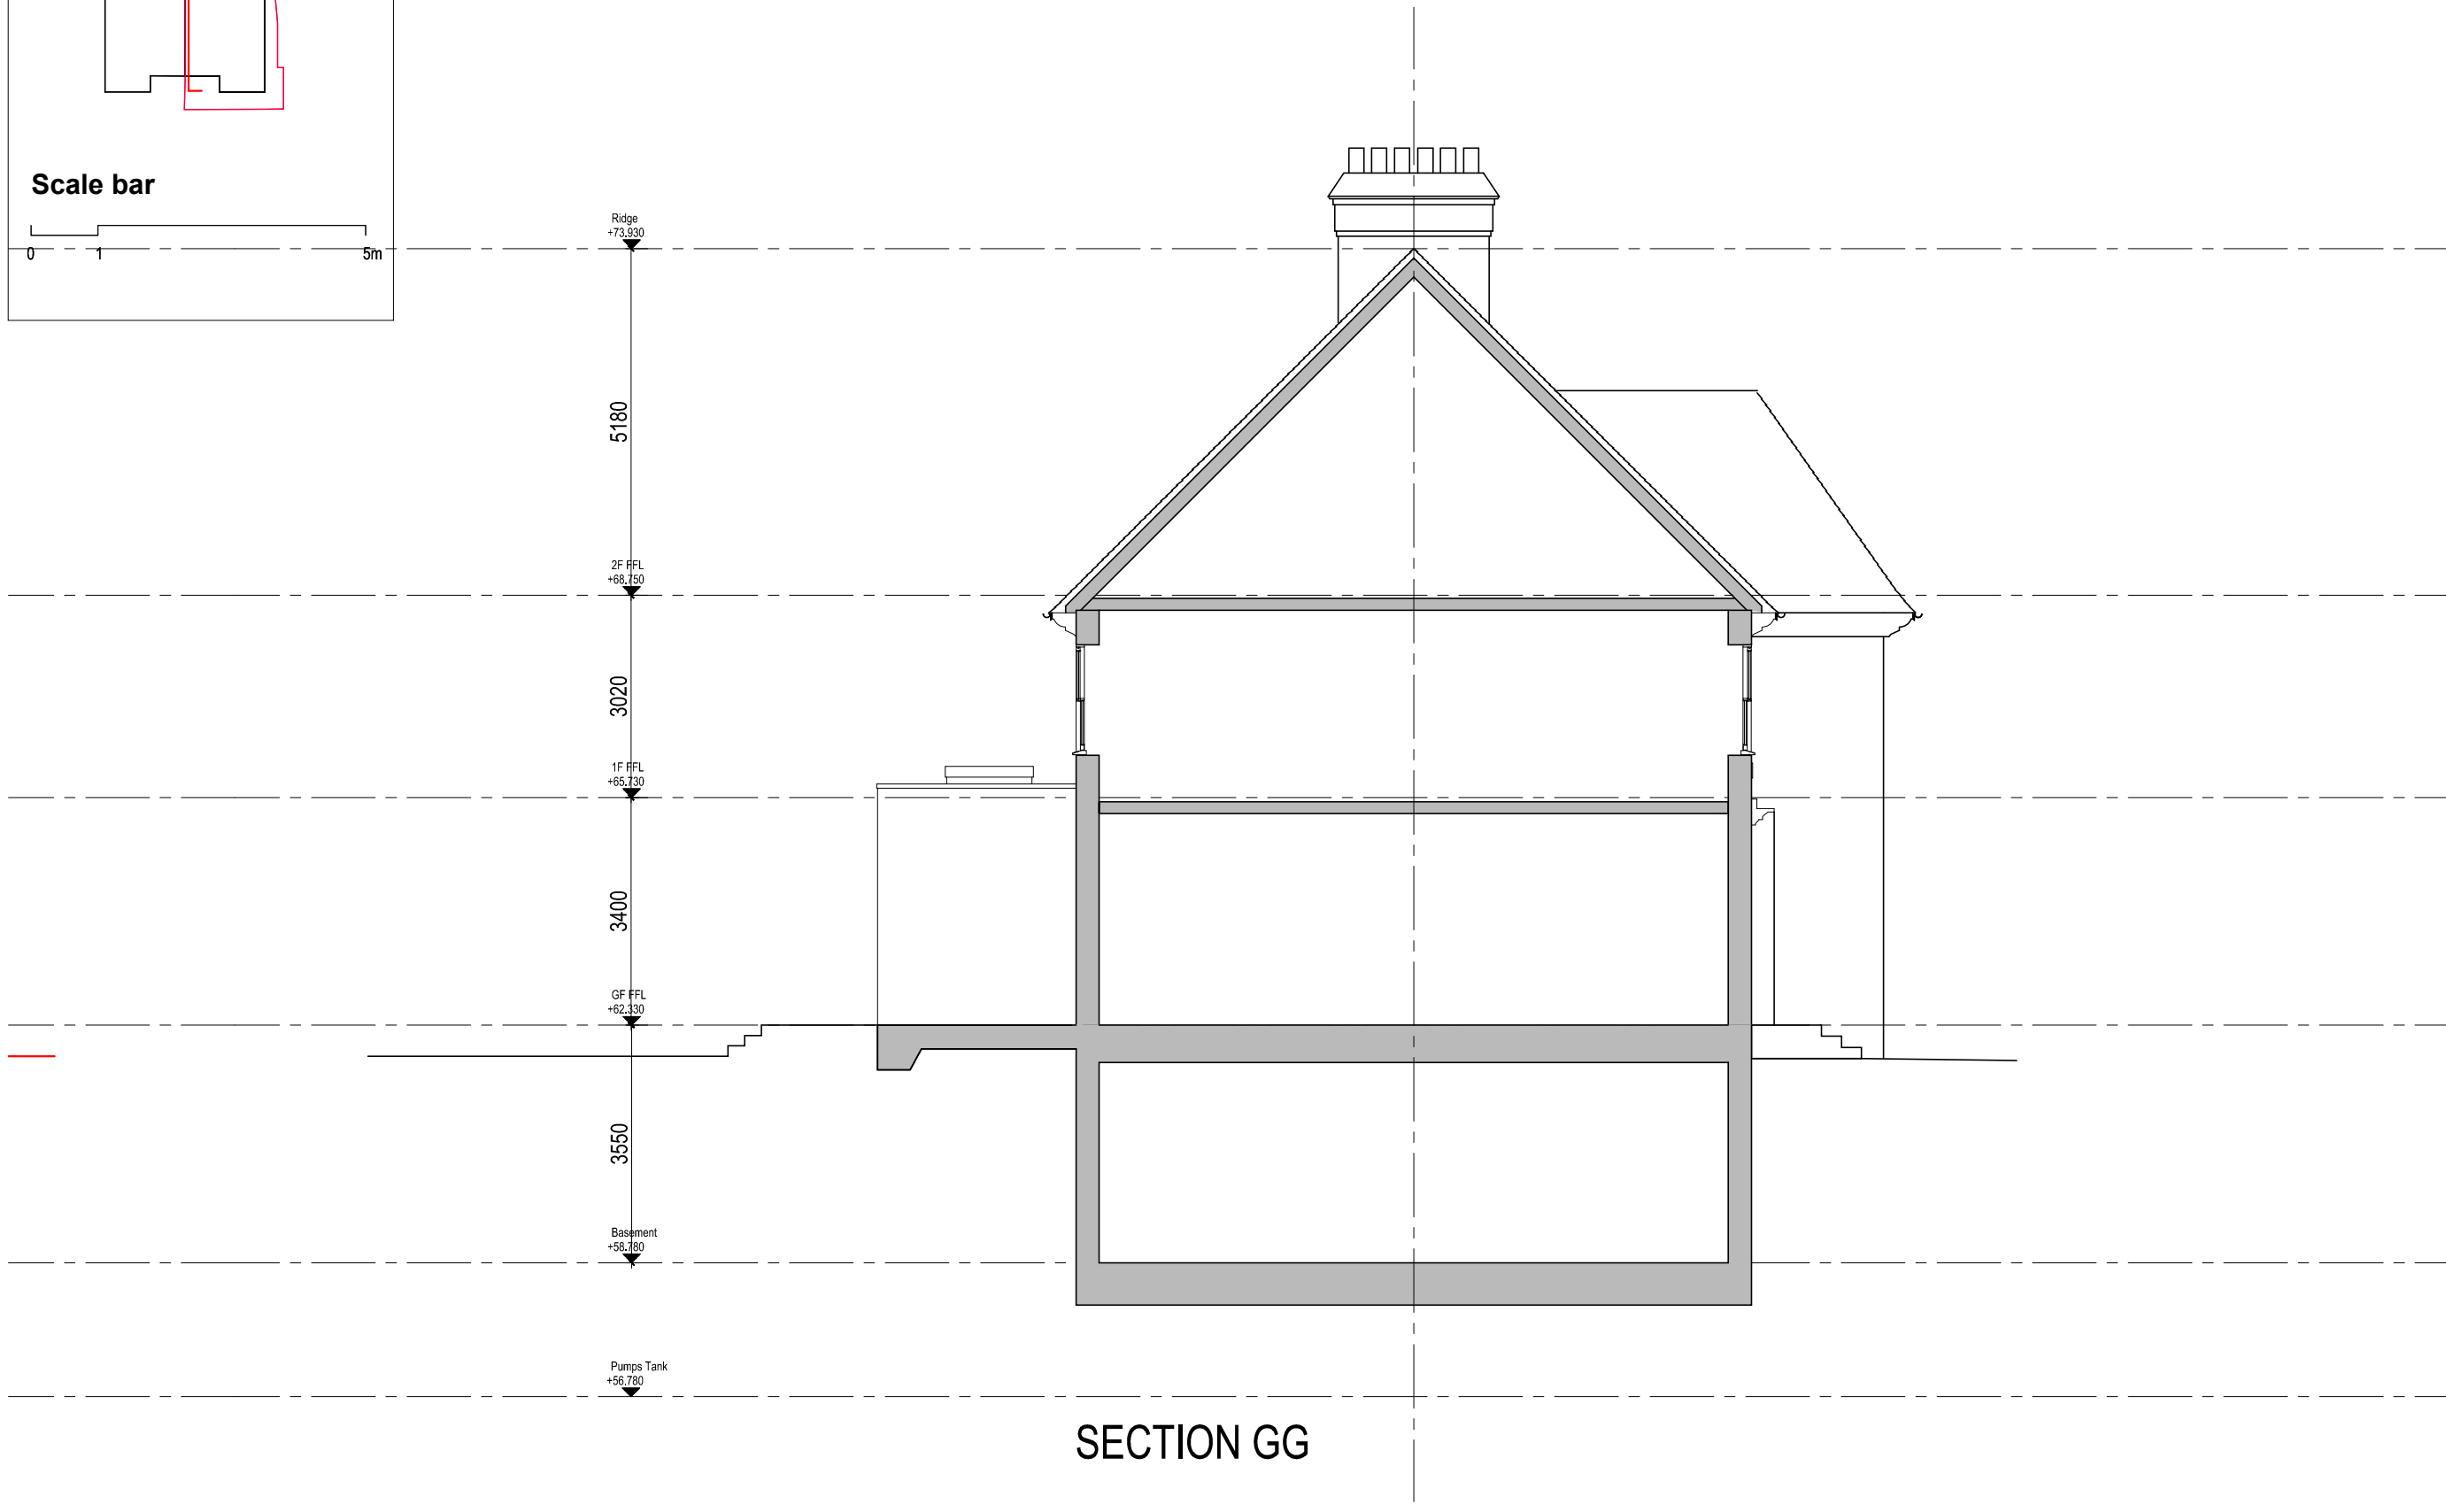

SECTION GG

Rev	Date	Description	Drawn	Checked
05	27/11/20	Revisions by RMA	CL	RM

Do not scale from this drawing.
All dimensions are to be checked on site.
Any discrepancies are to be reported immediately to the Architect or Main Contractor.

COPYRIGHT © 2020
ALL RIGHTS RESERVED IN THE CHAPTER IV OF THE COPYRIGHT DESIGN AND PATENTS ACT 1988. HAVE BEEN GENERALLY ASSERTED

Richard Morton Architects Ltd
The Bungalow, Home Yard, Hatfield House, AL9 5NF
Tel: 0203 179 9030
Email: richard@rm-architects.com
Web: www.rm-architects.com

Client
Mrs Candy Wong

Project
34 Glenilla Road
Belsize Park, London

Drawing
Proposed Section GG

Scale
1:50@A1 / 1:100@A3

Project No.	Drawing No.	Revision	
189	P L206	05	
AKA job no. 086			
Status	Date	Drawn by	Checked by
Planning	Feb21	DC	RM