


N O T E S

DO NOT SCALE FROM THIS DRAWING / ALL DIMENSIONS ARE IN MILLIMETERS

THIS DRAWING IS THE COPYRIGHT OF TOLEMAN ASSOCIATES AND SHALL NOT BE IN ANY WAY USED OR REPRODUCED WITHOUT THEIR PRIOR WRITTEN CONSENT

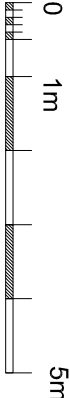

Scale



PLANNING


Rev A Scale extended,dim added Feb21

TOLEMAN ASSOCIATES
Architects and Interior Designers
RENNIE HOUSE,Tortiano Mews, LONDON, NW5 2RZ
Tel: 0207 284 3774 Fax 02072677688
E-mail: Architecture@toleman.net

Job
49 LADY SOMERSET RD.
LONDON

Title
PROPOSED
SECTION B B

Date	Scale	Dwg No.	Rev.
DEC 2020	1:100 @A3	2016/16	A

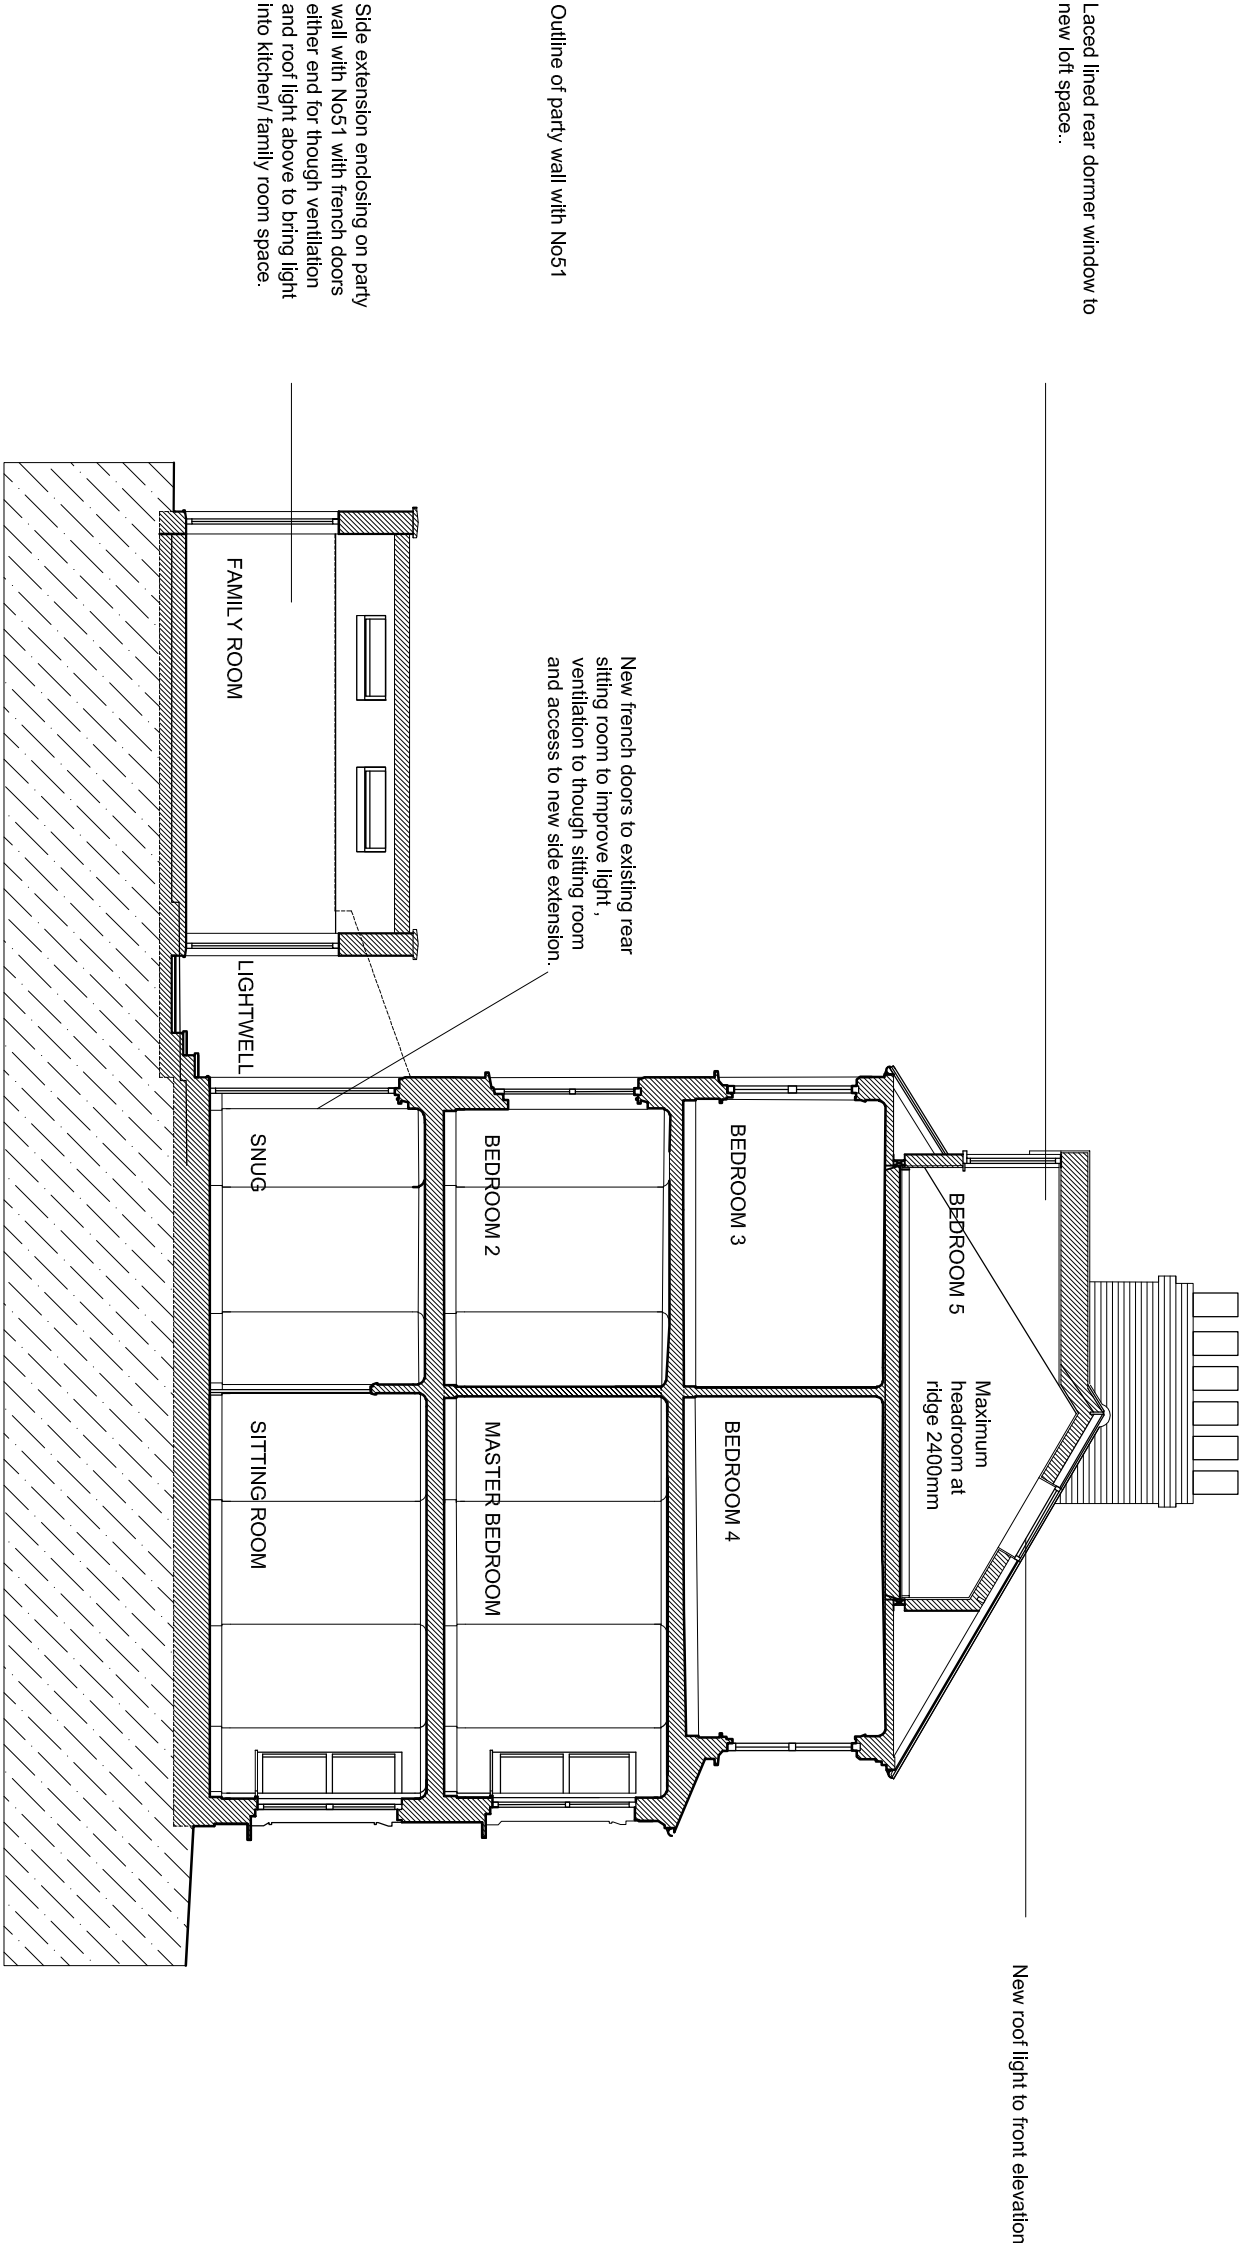

SECTION B B