


NOTES


DO NOT SCALE FROM THIS DRAWING / ALL DIMENSIONS ARE IN MILLIMETERS

THIS DRAWING IS THE COPYRIGHT OF TOLEMAN ASSOCIATES AND SHALL NOT BE IN ANY WAY USED OR REPRODUCED WITHOUT THEIR PRIOR WRITTEN CONSENT

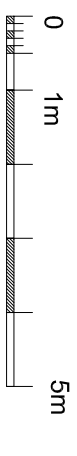

Scale

-  Existing building
-  Demolition

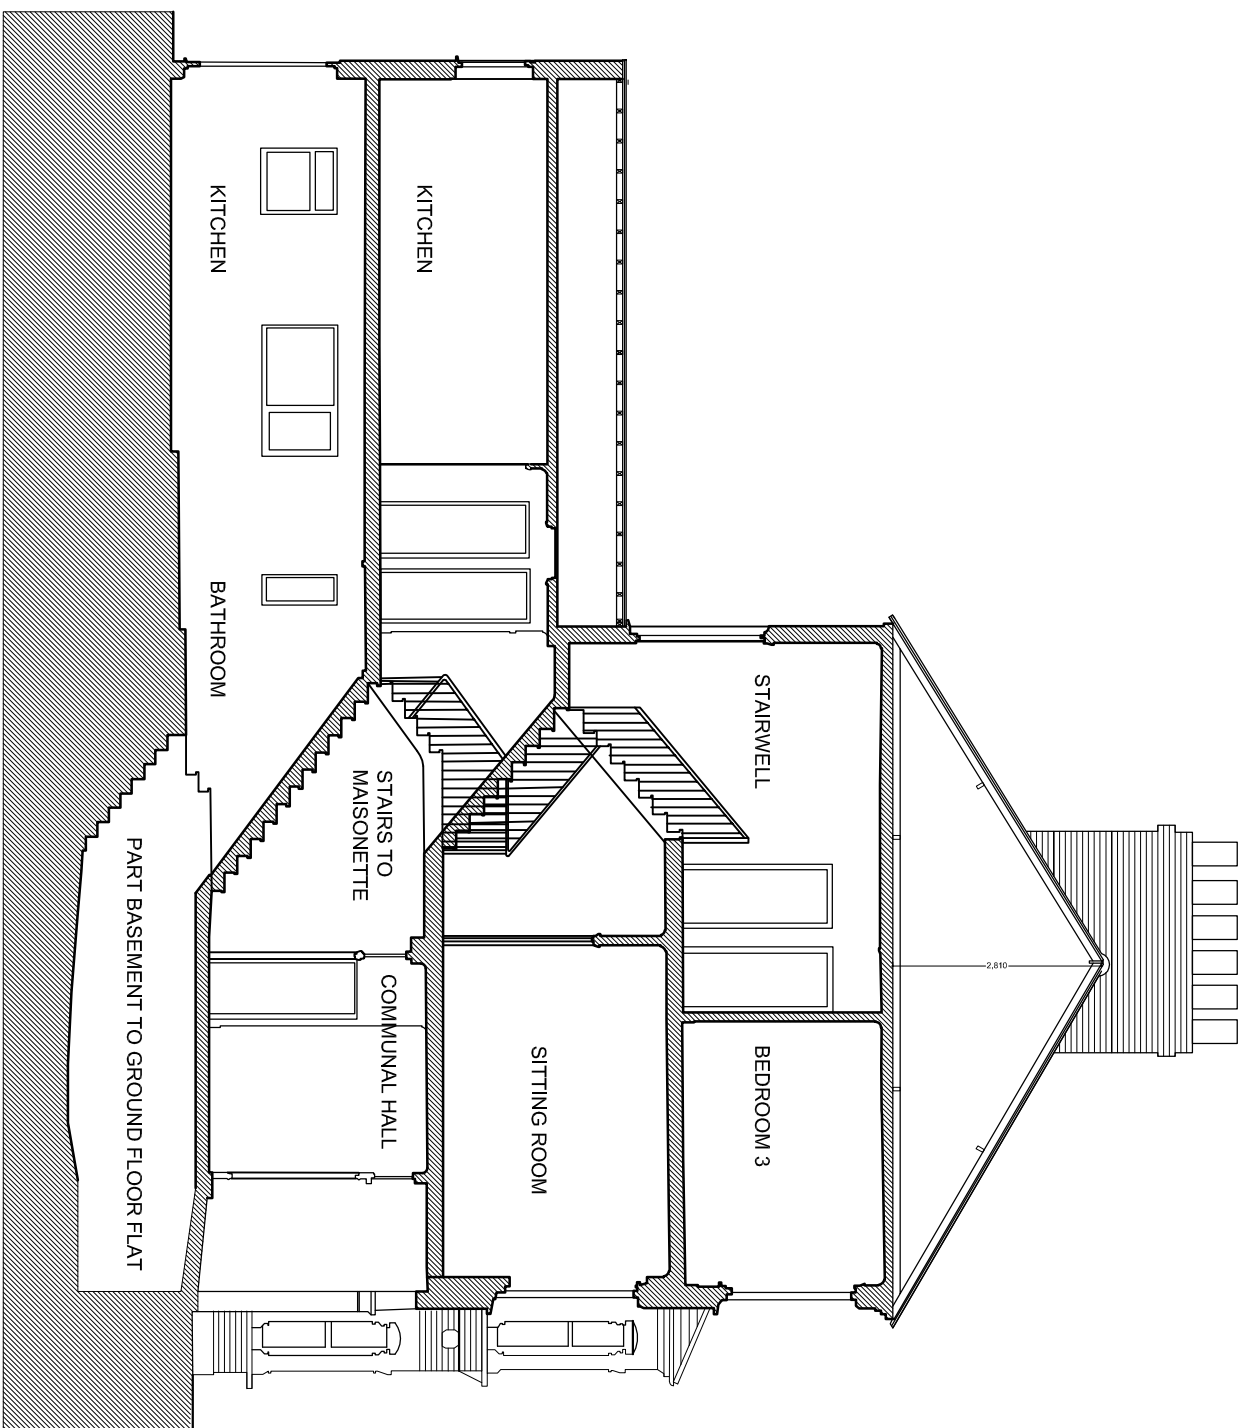

SECTION A A

PLANNING

Rev A Scale extended, Feb21

TOLEMAN ASSOCIATES
 Architects and Interior Designers
 RENNIE HOUSE, Tortoise Mews, LONDON, NW5 2RZ
 Tel: 0207 284 3774 Fax 02072677688
 E-mail: Architecture@toleman.net

Job
 49 LADY SOMERSET RD.
 LONDON

Title
 EXISTING
 SECTION A A

Date	Scale	Dwg No.	Rev.
NOV 2020	1:100 @A3	2016/06	A