

N O T E S

DO NOT SCALE FROM THIS DRAWING / ALL DIMENSIONS ARE IN MILLIMETERS


THIS DRAWING IS THE COPYRIGHT OF TOLEMAN ASSOCIATES AND SHALL NOT BE IN ANY WAY USED OR REPRODUCED WITHOUT THEIR PRIOR WRITTEN CONSENT



Scale



Existing building
Demolition

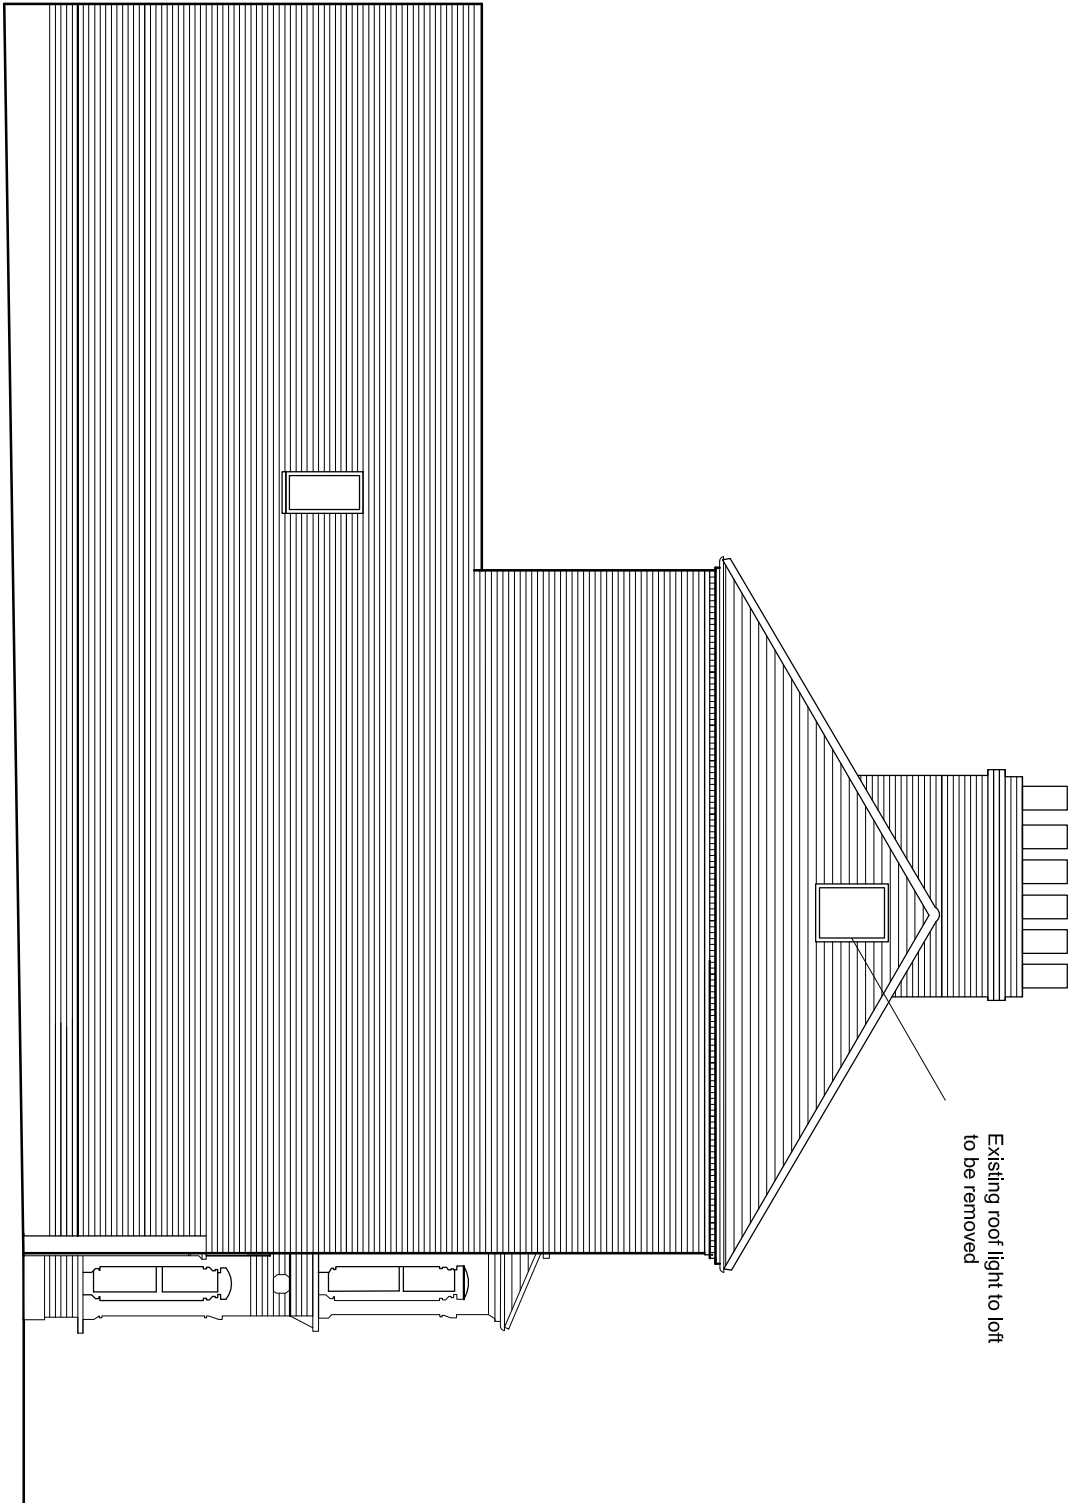

SIDE ELEVATION

PLANNING

Rev A Scale extended, Feb21

TOLEMAN ASSOCIATES
Architects and Interior Designers
RENNIE HOUSE, Tortiano Mews, LONDON, NW5 2RZ
Tel: 0207 284 3774 Fax 02072677688
E-mail: Architecture@toleman.net

Job
49 LADY SOMERSET RD.
LONDON

Title
EXISTING
SIDE ELEVATION

Date NOV 2020	Scale 1:100 @A3	Dwg No. 2016/05	Rev A
------------------	--------------------	--------------------	----------