



NOTES

DO NOT SCALE FROM THIS DRAWING / ALL DIMENSIONS ARE IN MILLIMETERS

THIS DRAWING IS THE COPYRIGHT OF TOLEMAN ASSOCIATES AND SHALL NOT BE IN ANY WAY USED OR REPRODUCED WITHOUT THEIR PRIOR WRITTEN CONSENT

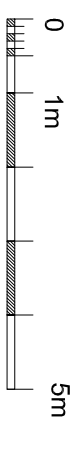

Scale

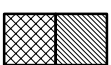


Existing building

New Build

Lead clad rear dormer window

Lead clad side dormer window over stairs to loft with fixed opaque glazing panes.

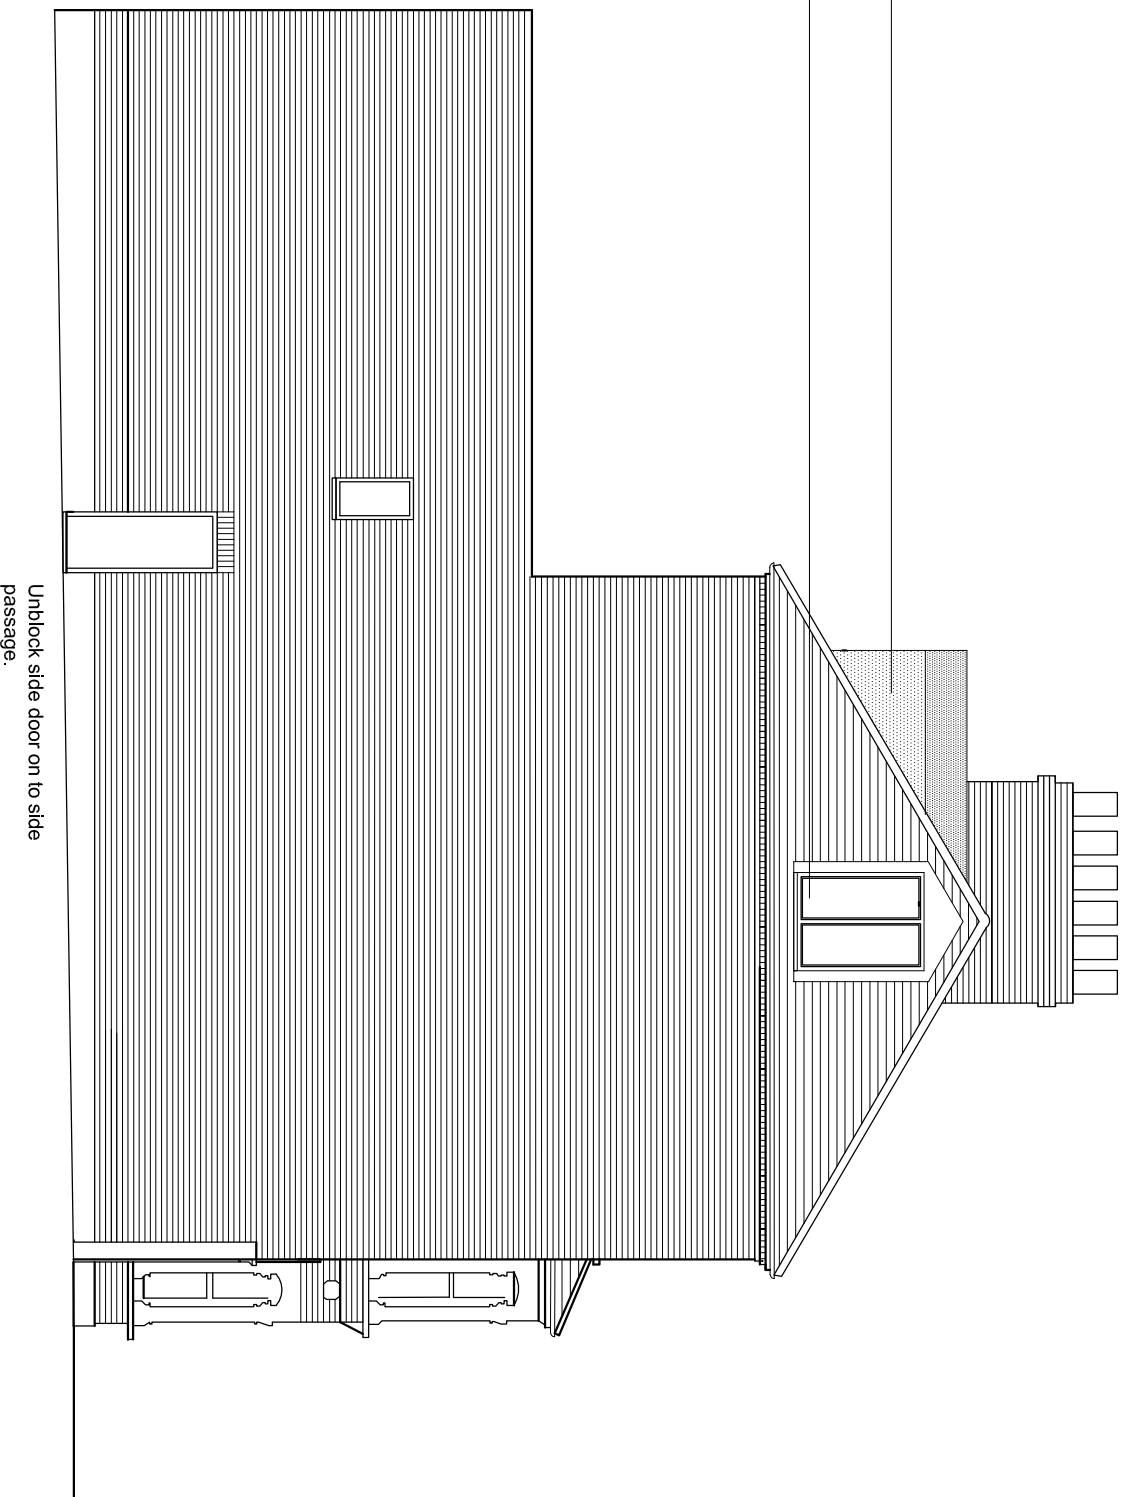

SIDE ELEVATION

Unblock side door on to side passage.

PLANNING

Rev A Scale extended, hatch added Feb21

TOLEMAN ASSOCIATES
Architects and Interior Designers
RENNIE HOUSE, Tortiano Mews, LONDON, NW5 2RZ
Tel: 0207 284 3774 Fax 02072677688
E-mail: Architecture@toleman.net

Job
49 LADY SOMERSET RD.
LONDON

Title
PROPOSED
SIDE ELEVATION

Date	Scale	Dwg No.	Rev.
DEC 2020	1:100 @A3	2016/15	A