


REVISIONS
REV DATE REVISION NOTES:
A 2021.02.05 ADDITIONAL FLOOR HEIGHT REDUCED


ROOF BOX TO
MATCH EXISTING

 

RENDER TO MATCH
EXISTING

PROPOSED HEIGHT
INCREASE
APPROX. 2,800

BRICKWORK TO
MATCH EXISTING

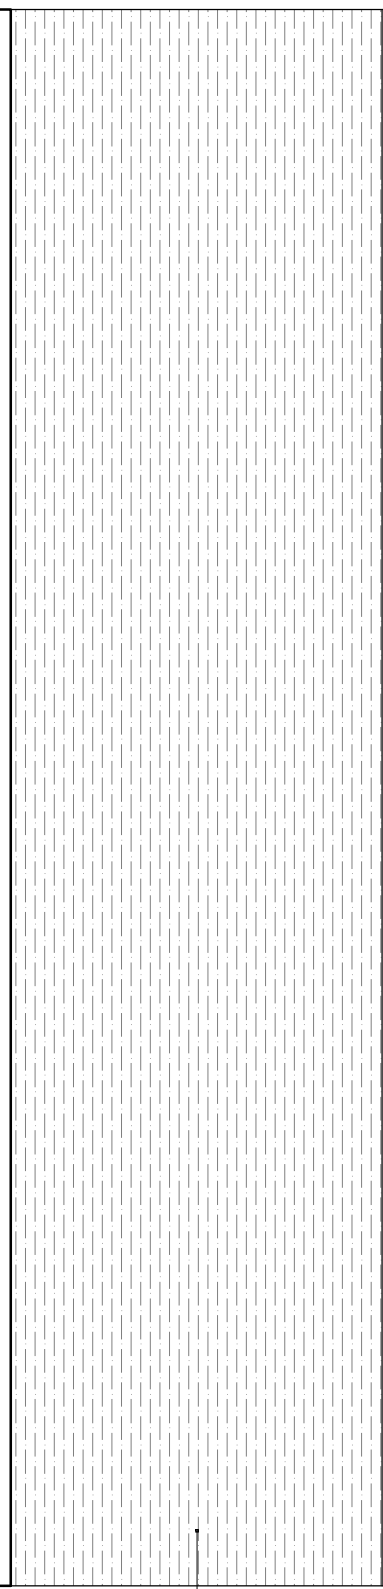

KEY

NOTES
1. Do not scale from this drawing for site by the contractor and any dimensions to be responsible.
2. Report all drawing errors, omissions and discrepancies to the architect.

KASIA WHITEFIELD DESIGN

KASIA WHITEFIELD@GMAIL.COM
TEL: 07785053633

JOB 13 TOBIN CLOSE
LONDON NW3 3DY

TITLE PROPOSED SIDE ELEVATION (EAST SIDE)

0m 5m

DATE	SCALE	STATUS
2020.11.27	1:50@A3	PROPOSED

PROJECT NO	DRAWING NO	REVISION
TC13	PP8	A