


NOTES
 Do not scale measurements EXCEPT in connection with Planning Submissions
 Contractor must check all dimensions on site & any discrepancies must be reported to the CA
 The copyright of this drawing is to remain the property of W.Griffiths


REV AMENDMENTS DATE CLIENT CHECK

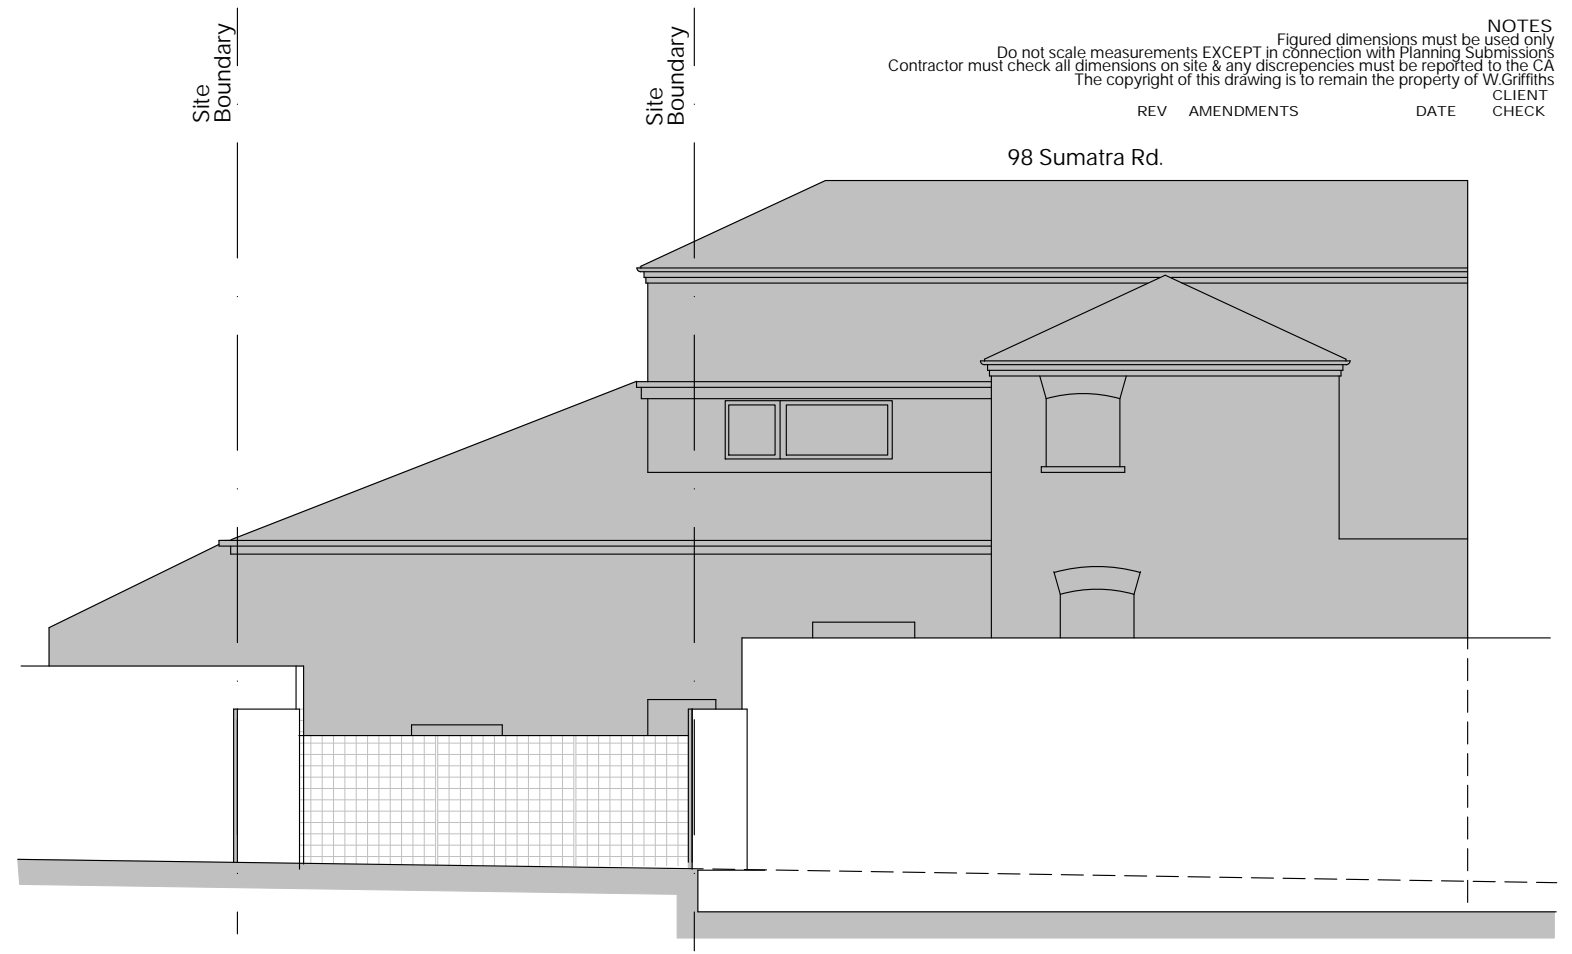


Section B



Section C

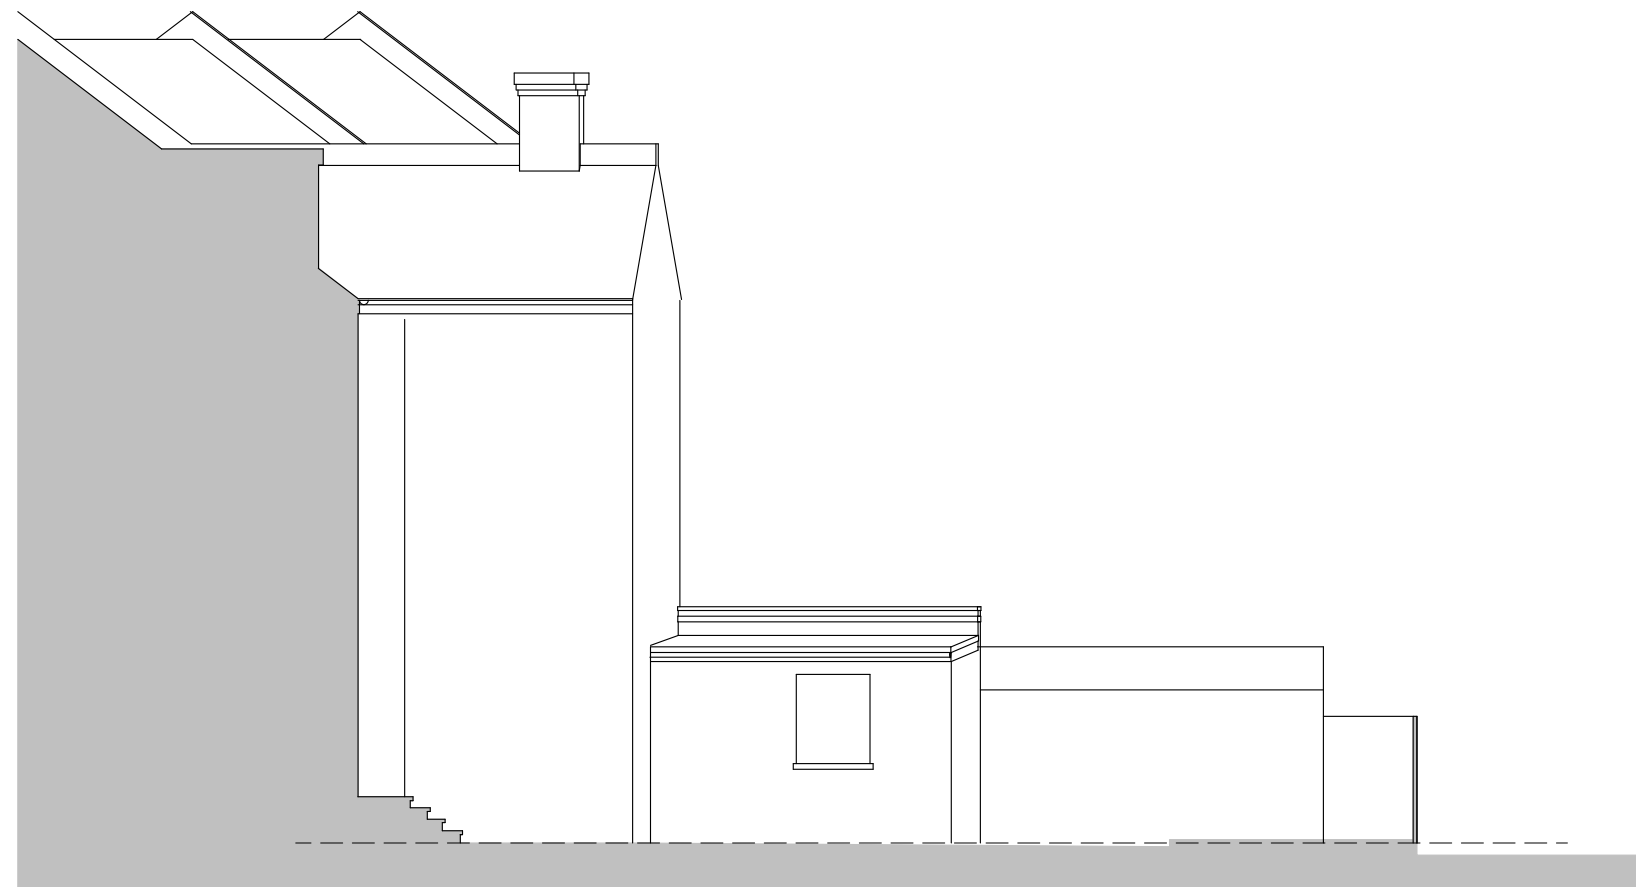

Section A

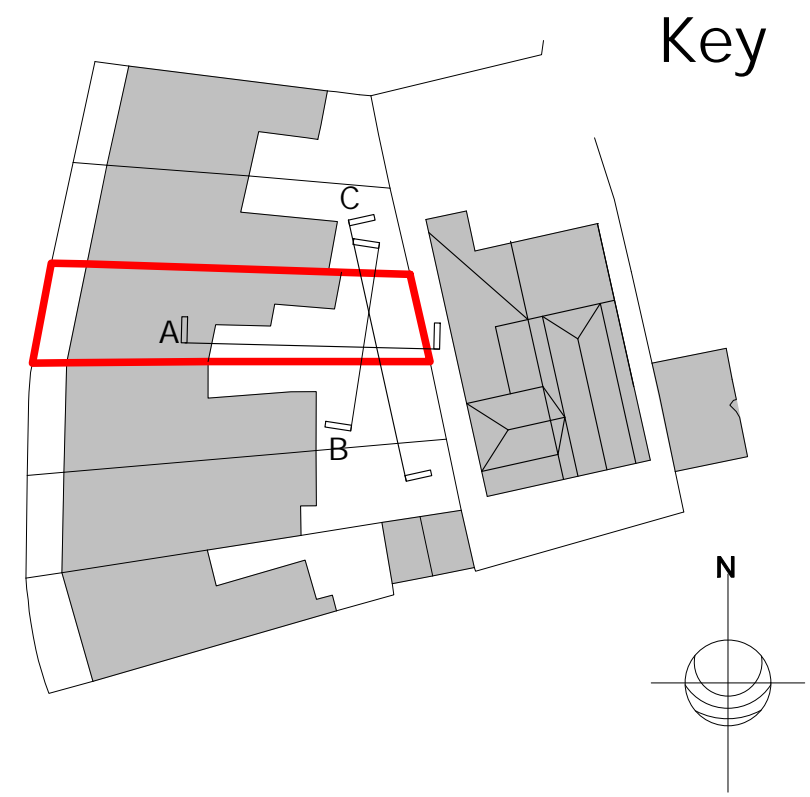

Key

SERIES KEY:- 1 = PLANS; 2 = ELEVATIONS; 3 = SECTIONS; 4 = EXTERNAL WORKS; 5 = STAIRS; 6 = 1:20 ROOM DATA; 7 = DETAILS; 8 = SCHEDULES			
1746	2	1	-
JOB No.	SERIES	DRAWING	REVISION