


GARAGE  
E: 1/100

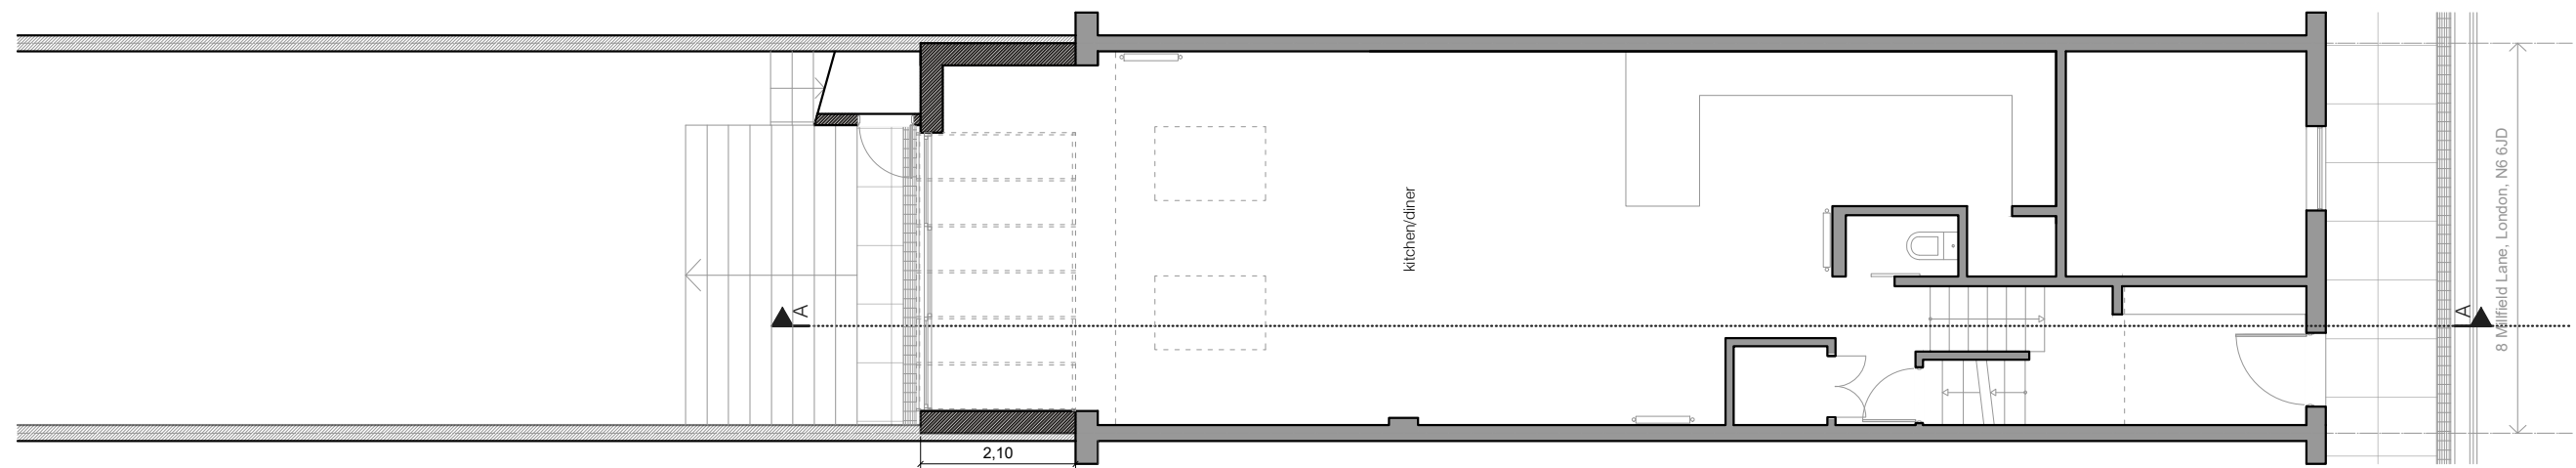

GROUND FLOOR  
E: 1/100

e: 1/100  
DO NOT SCALE THE DRAWINGS



8 Millfield Lane, London, N6 6JD

MAGGIE TOY  
Architectural Design

Client:  
Nathalie and Pascal Passeron

Date:  
12/01/2021

08006.PROPOSED FLOOR PLANS

Scale:  
A3 1/100

Project:  
REAR EXTENSION