



FIRST FLOOR
E: 1/100

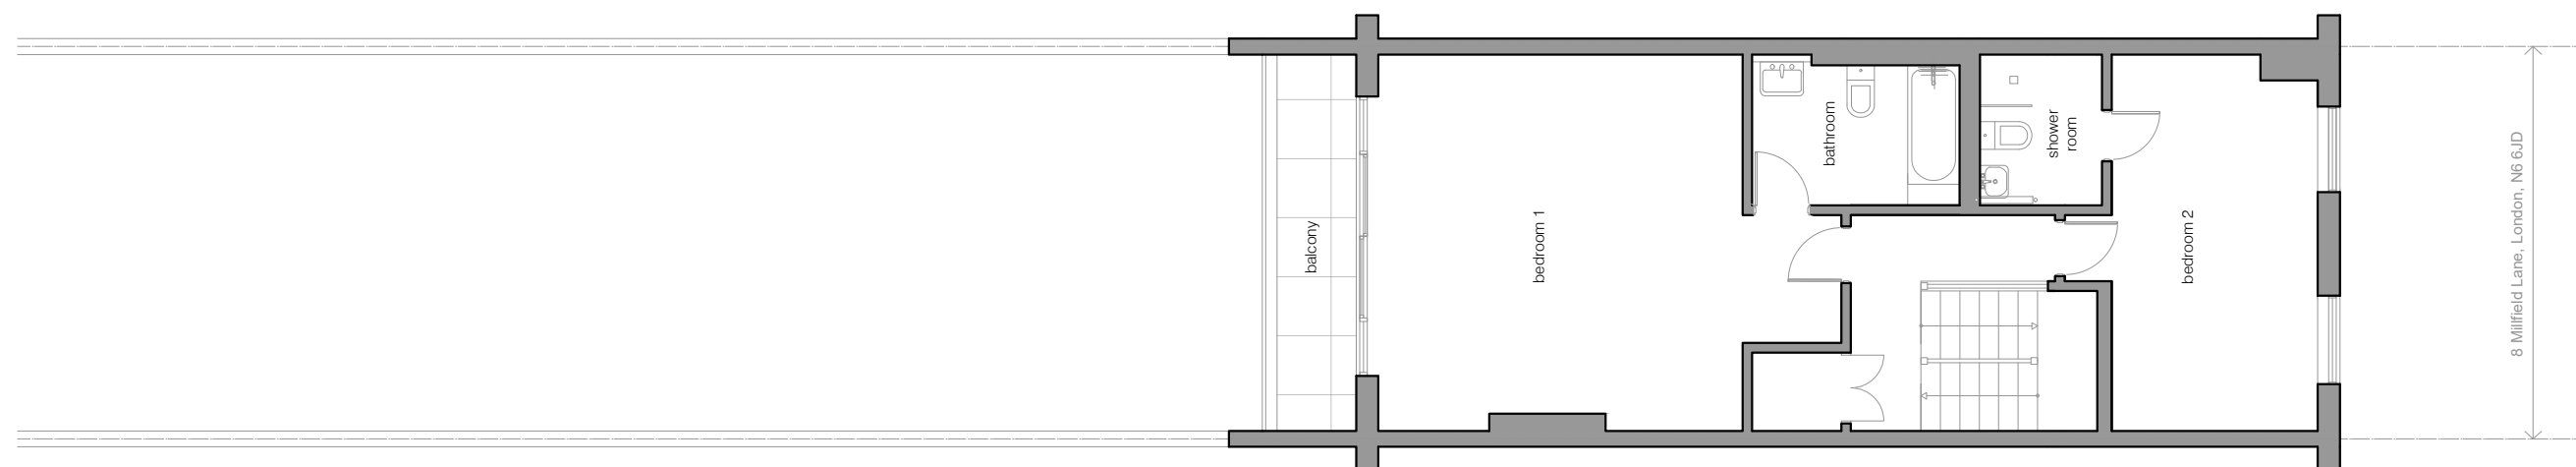

SECOND FLOOR
E: 1/100

e: 1/100
DO NOT SCALE THE DRAWINGS

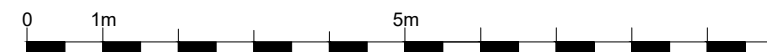

8 Millfield Lane, London, N6 6JD

MAGGIE TOY
Architectural Design

Client:
Nathalie and Pascal Passeron

Date:
12/01/2021

08007.PROPOSED FLOOR PLANS

Scale:
A3 1/100

Project:
REAR EXTENSION