
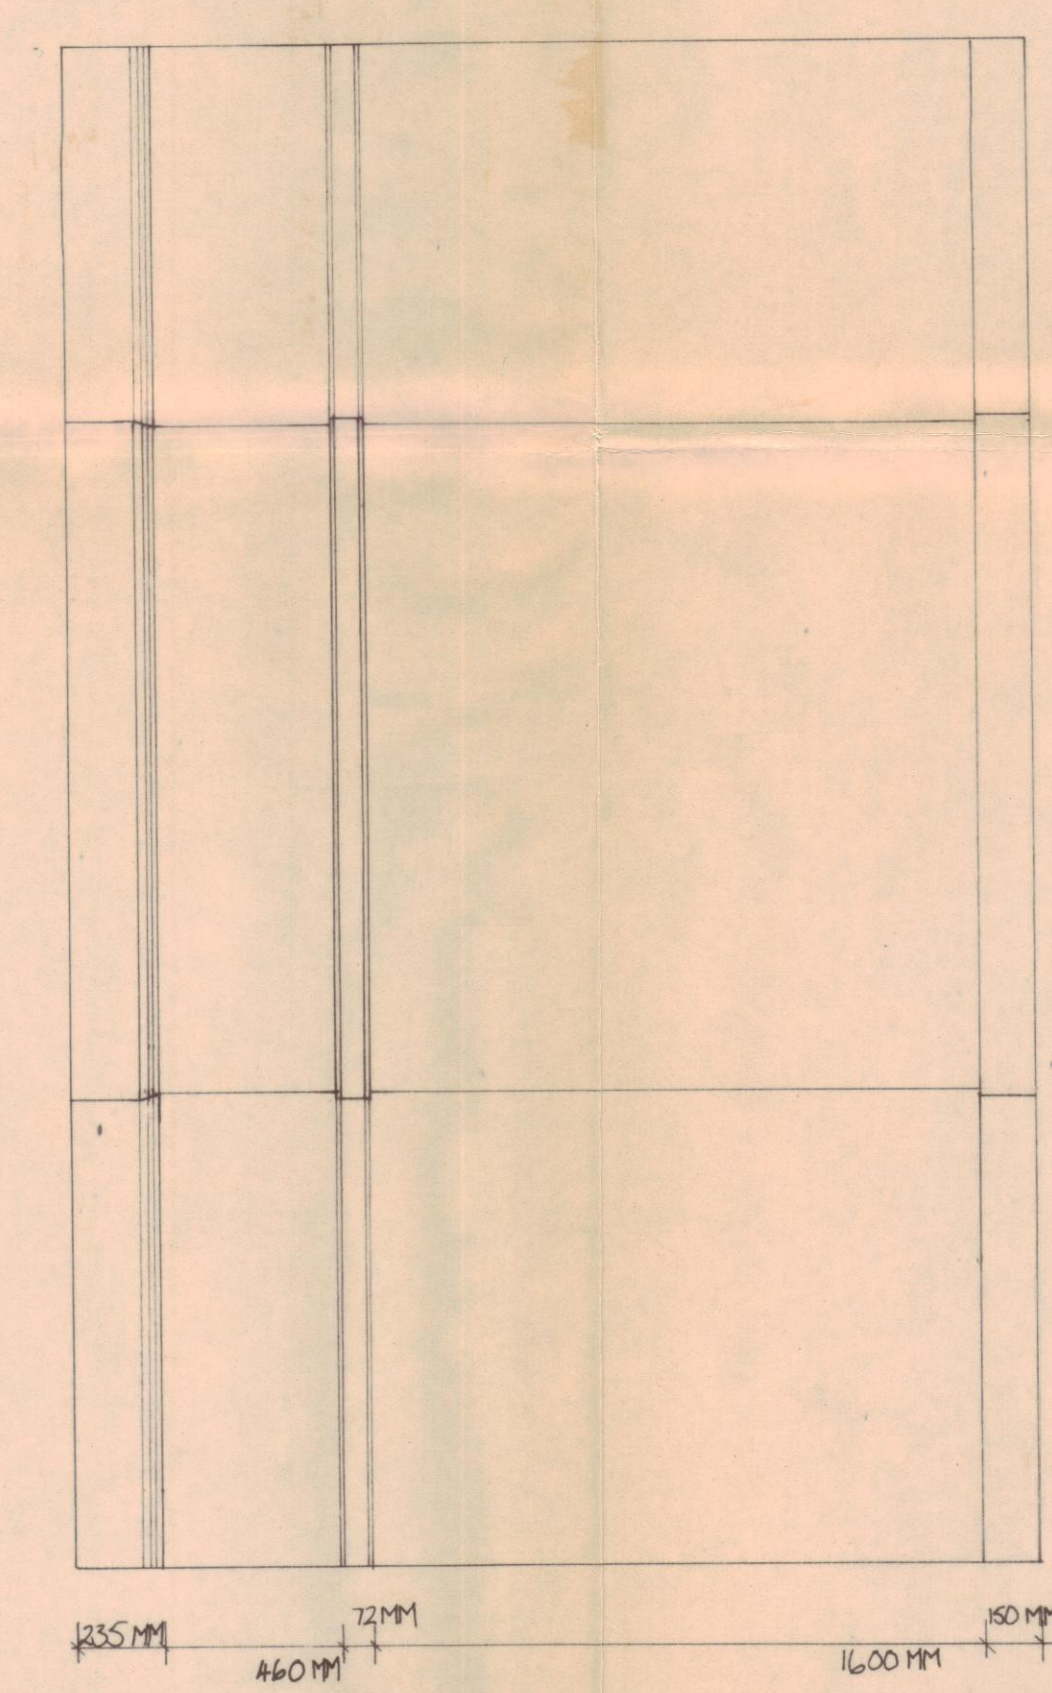


Plan & Elevation 1:20

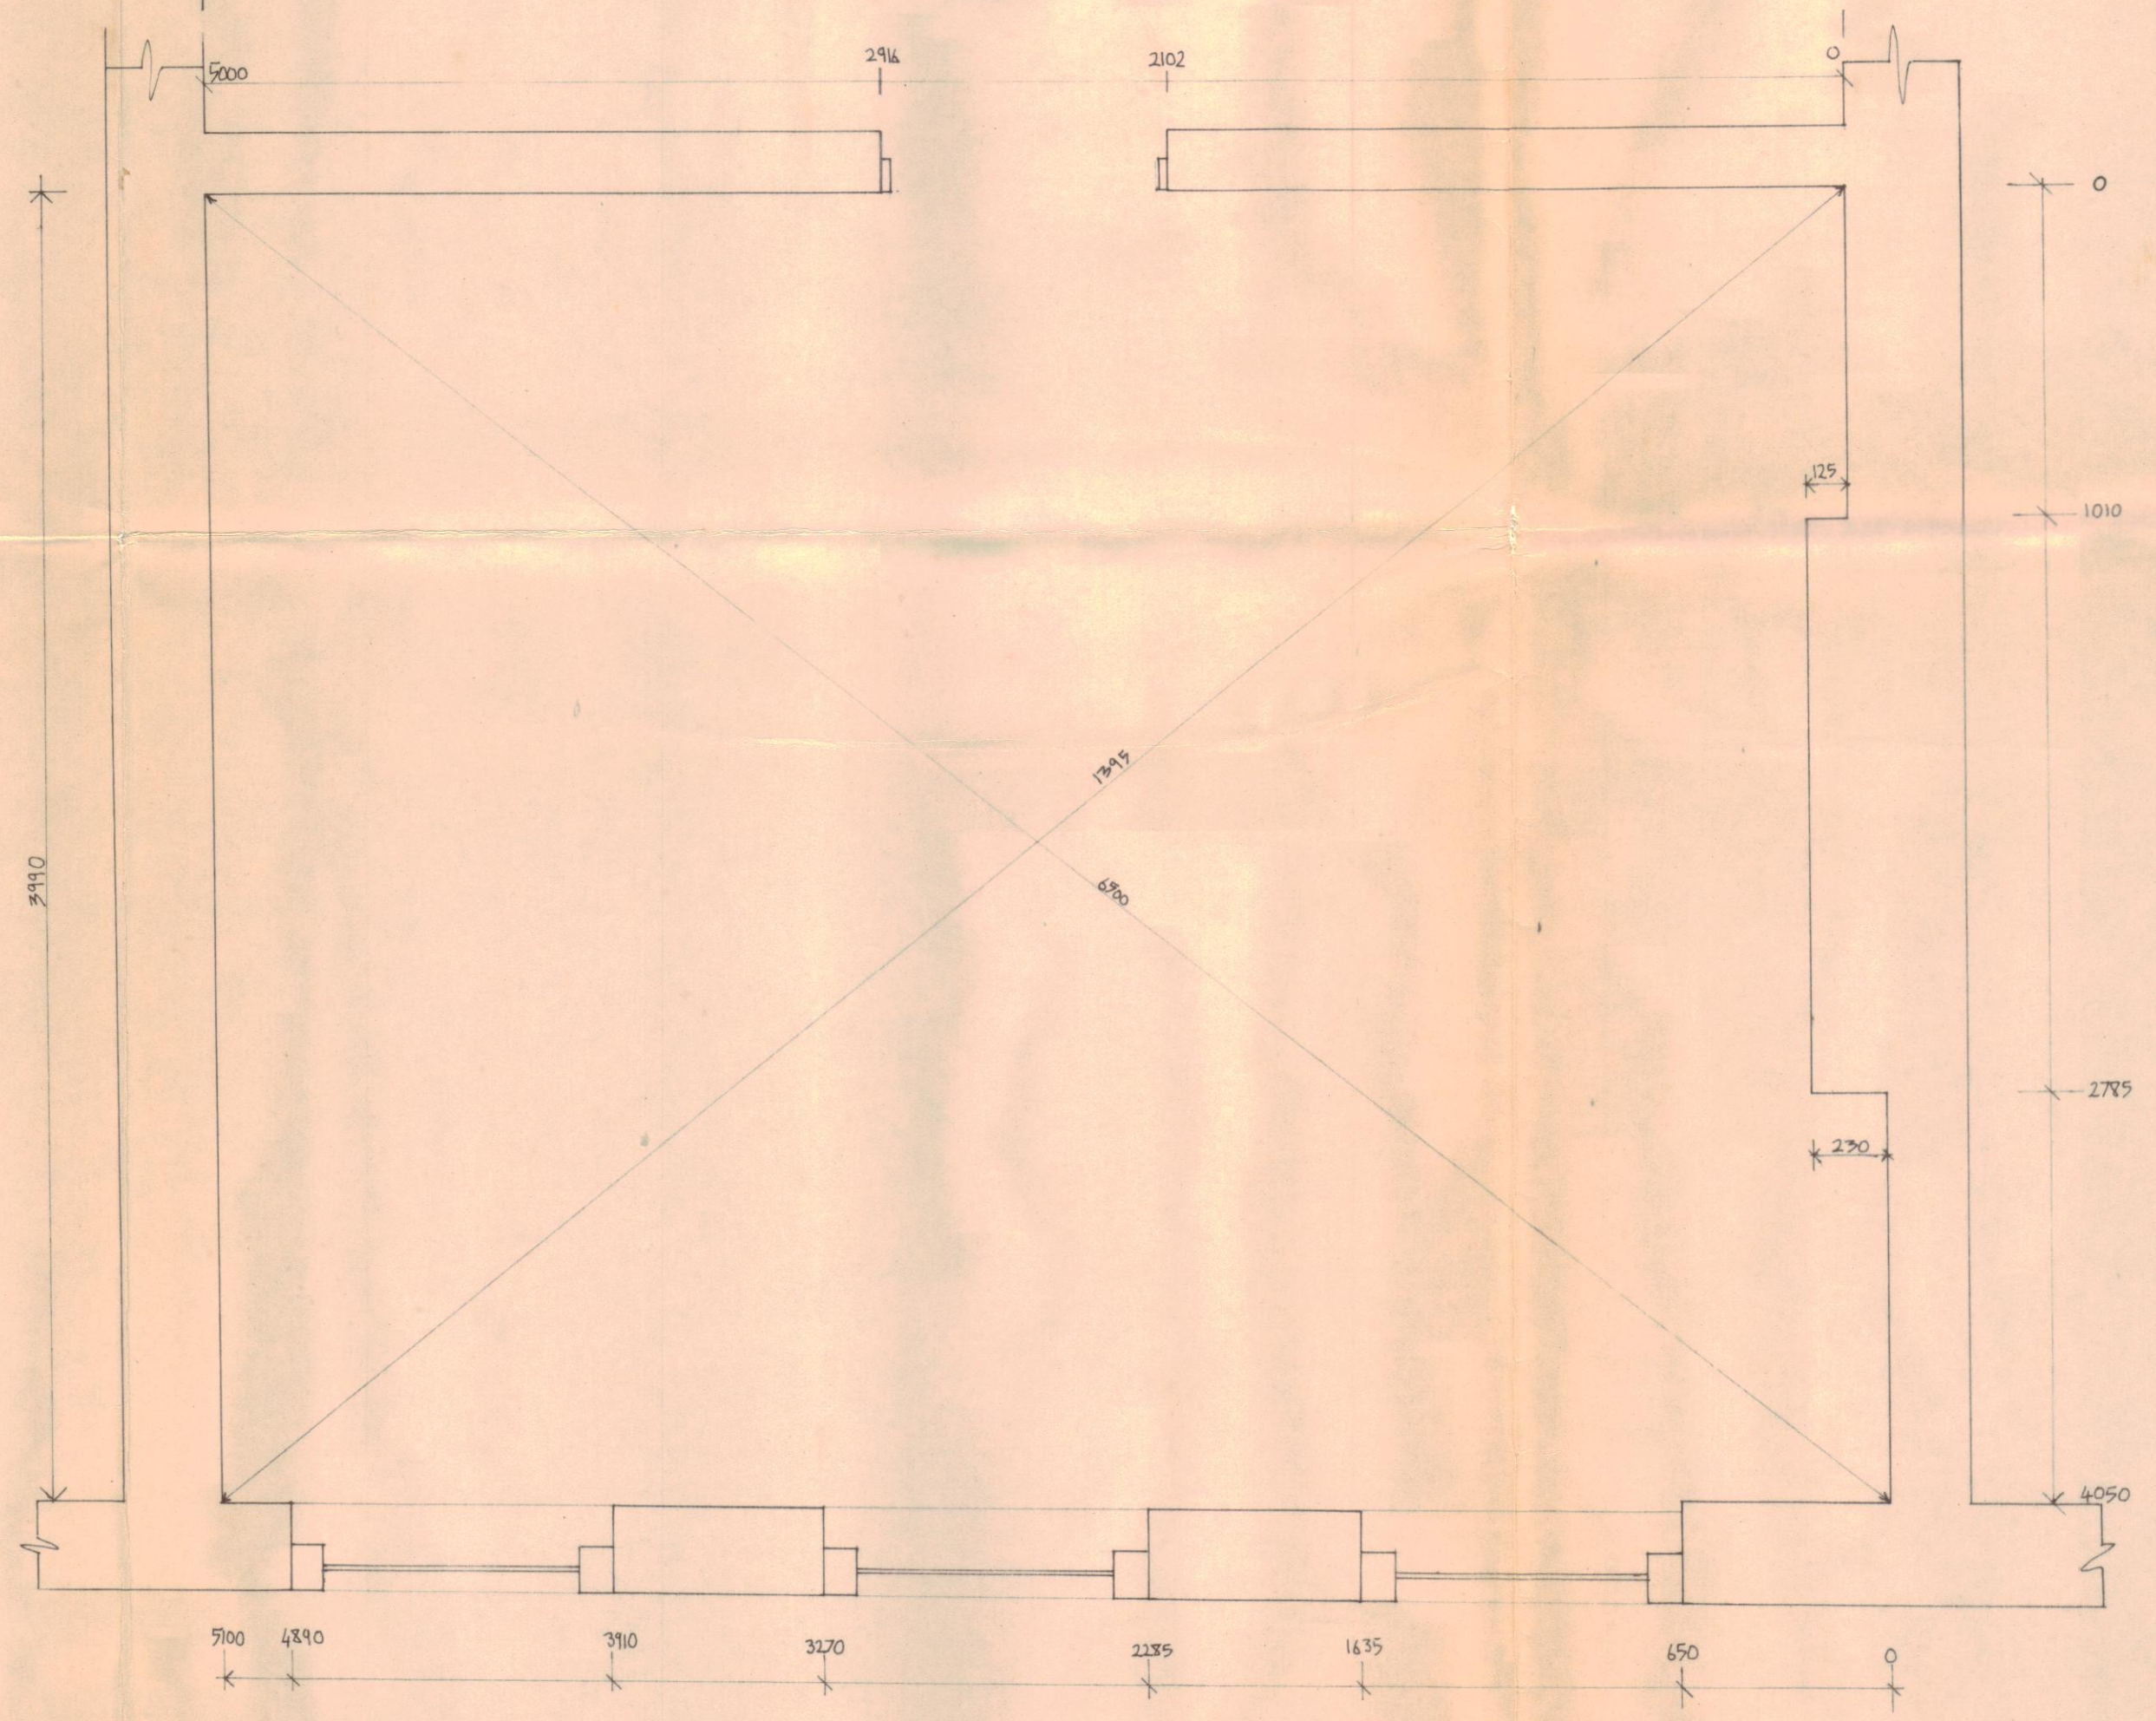

Elevation 1:20

Revisions

SECOND FLOOR FRONT.

LONDON BOROUGH OF CAMDEN
 TOWN AND COUNTRY PLANNING ACT
 12 OCT 1983
 APPROVED
 PLANS NOT APPROVED
 ON BEHALF OF THE COUNCIL

CTP/014/55/D/HB3162

Project	35/37 NEAL STREET WC2.	Title	PANELLING DETAILS.
Scale	1:2&1:20	Job No.	232
Date		Drawing No.	E-15
Drawn		Revision	
Checked		Date Issued	

Douglas Paskin Associates
 7 Cliff Road Studios London NW19AN 01-485 1114