

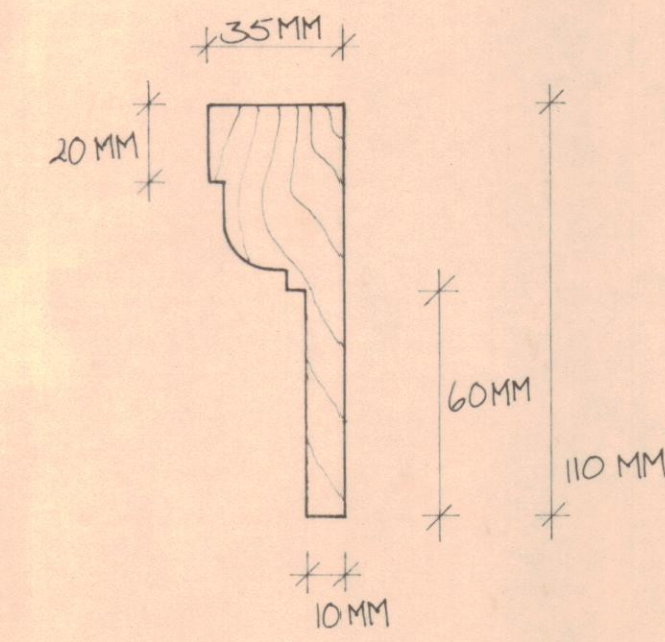



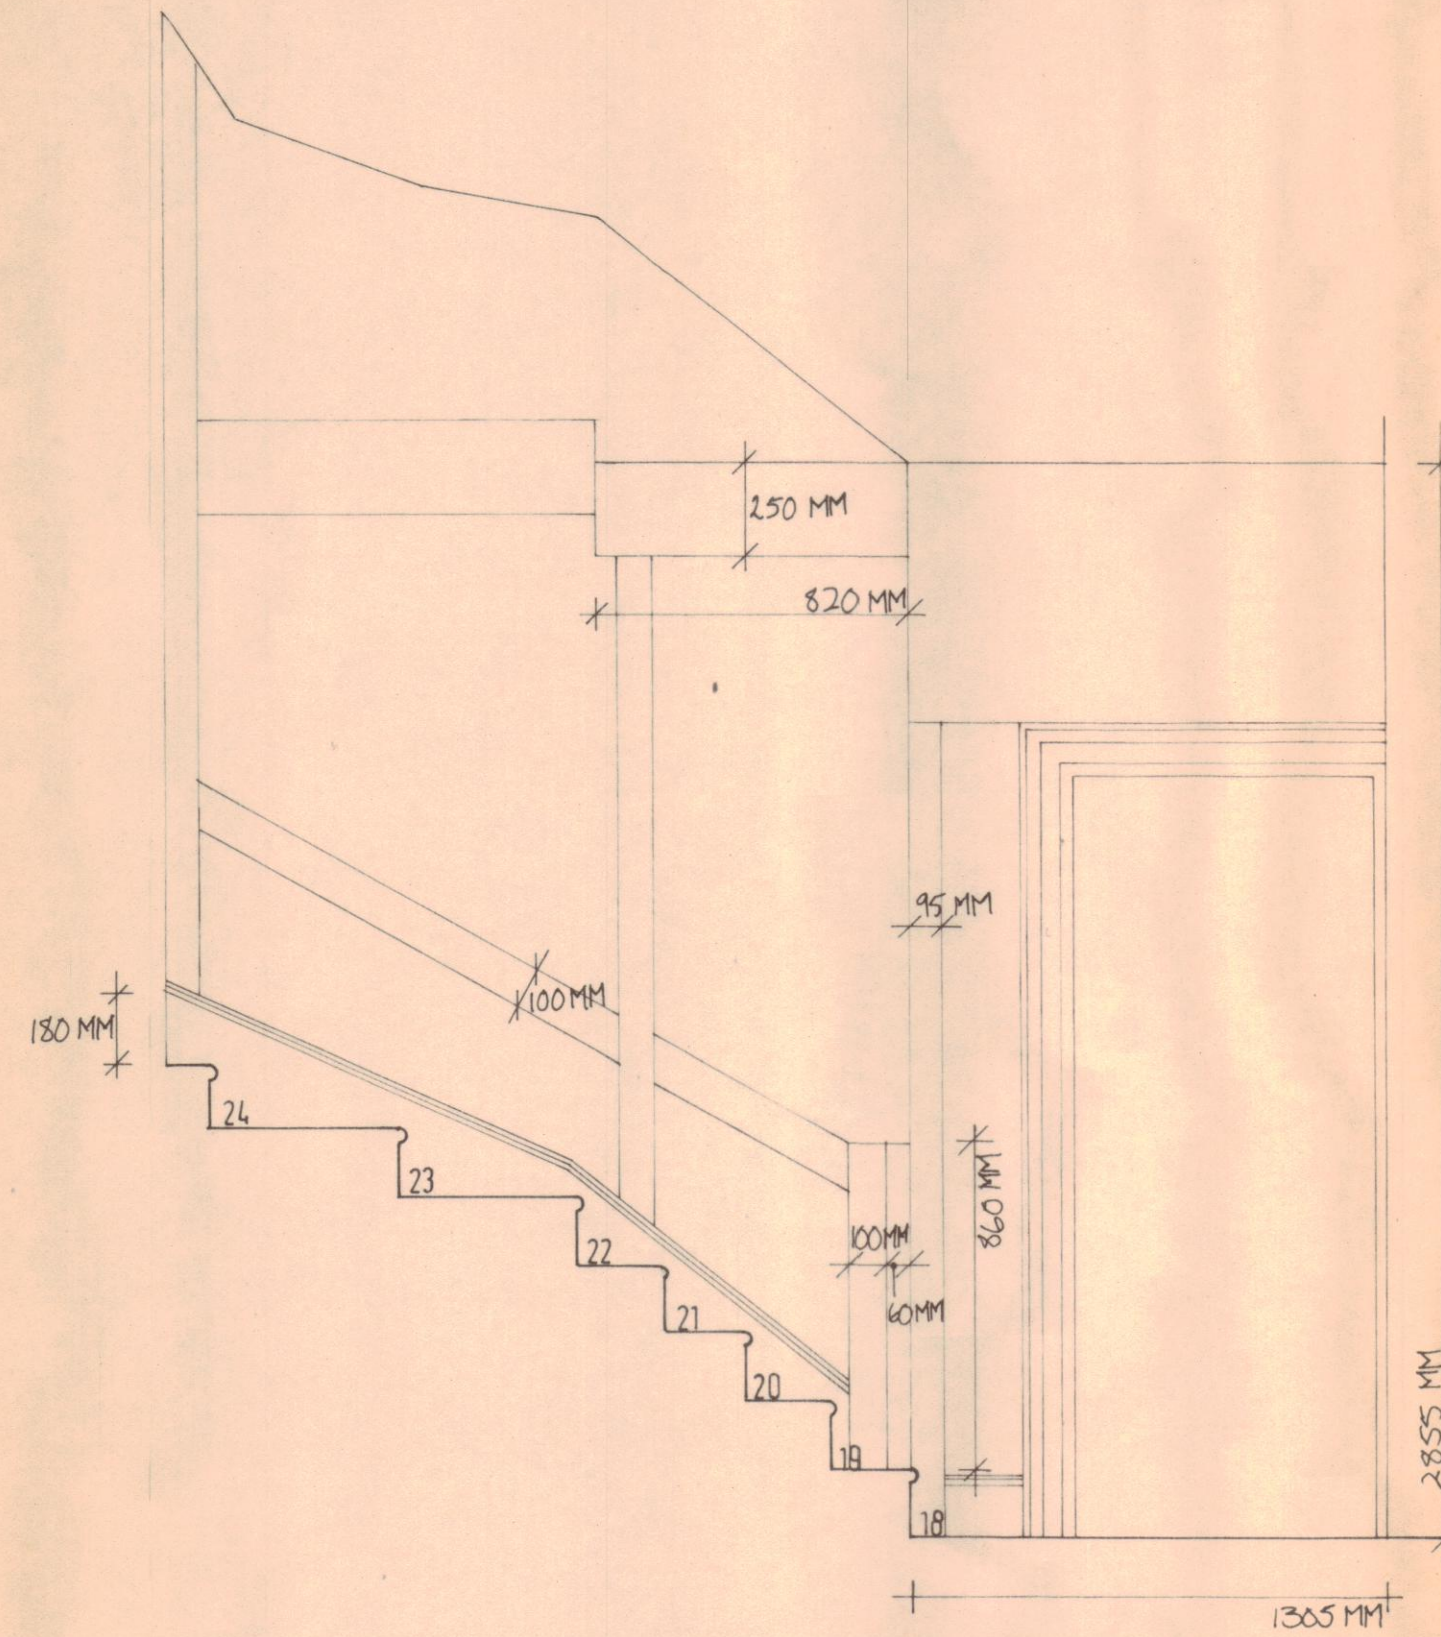


ARCHITRAVE 1:2

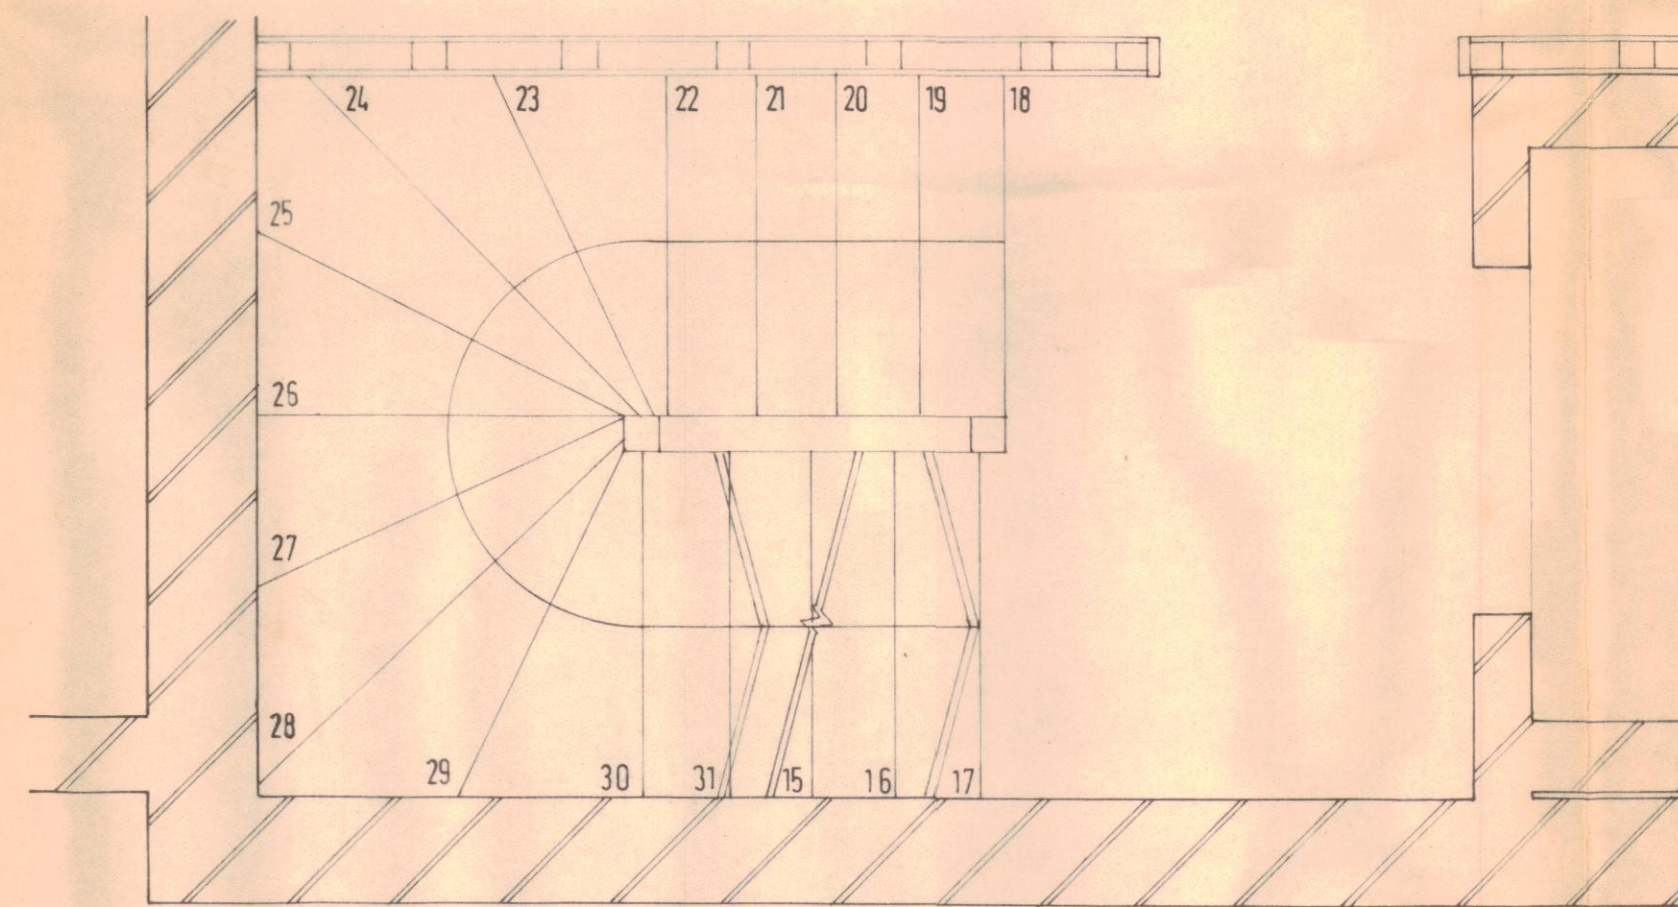


STAIRCASE -
SECOND TO THIRD FLOOR.

ELEVATIONS & PLAN SCALE 1:20

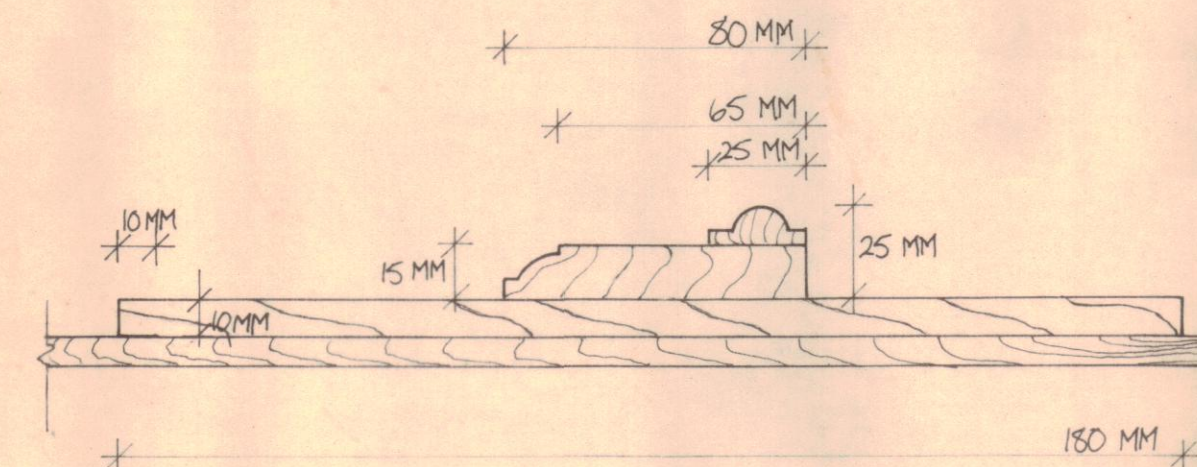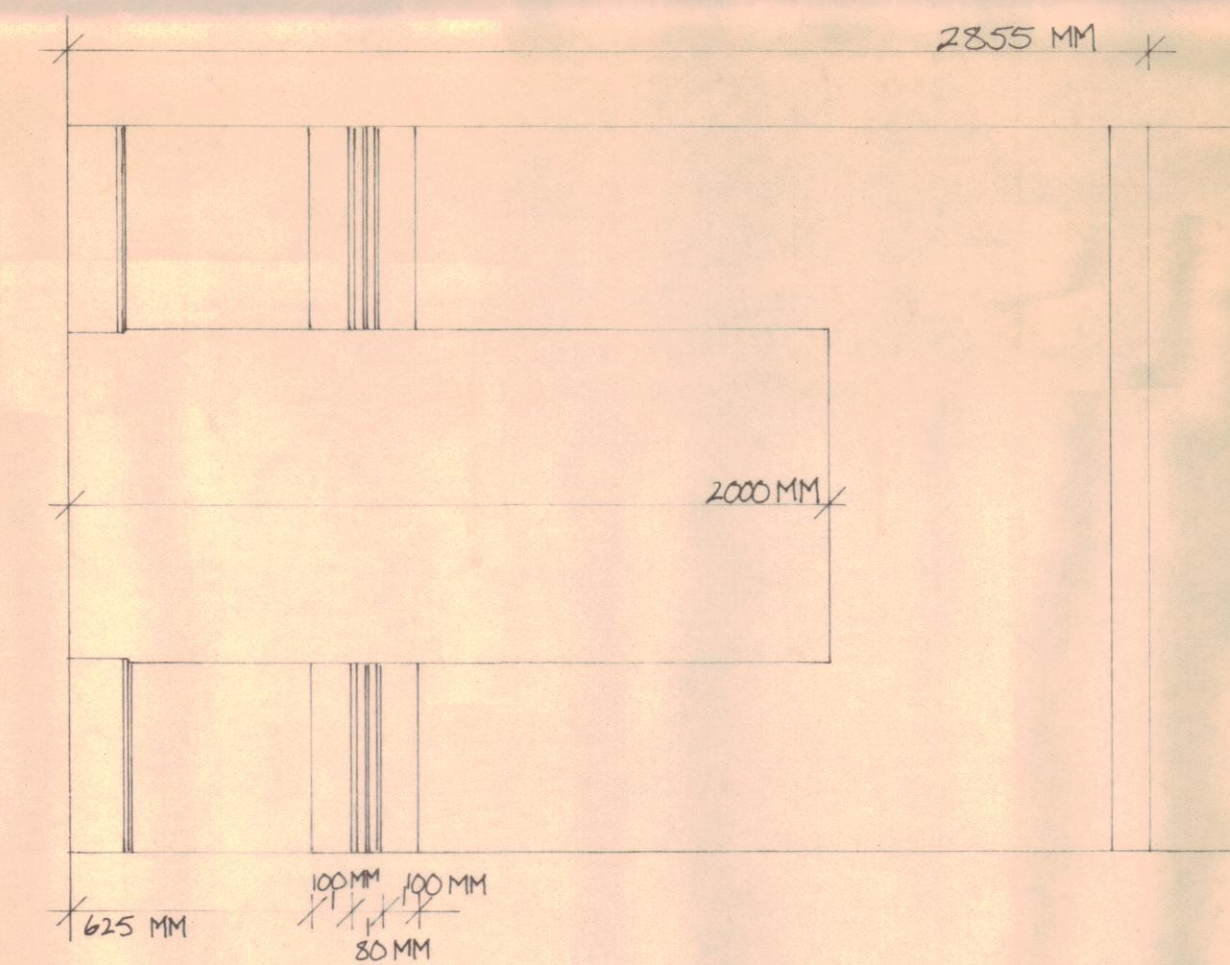

HANDRAIL DETAIL 1:2

Revisions

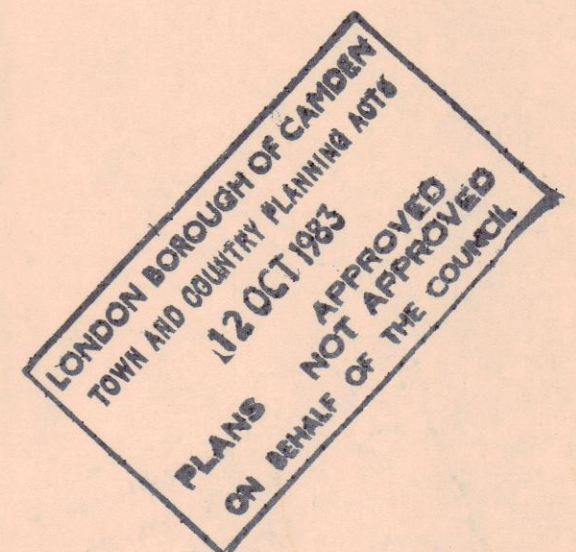

CTP/p14/55/D/HB3162

Project 35/37 NEAL STREET W.C.2.				Title PANELLING DETAILS.			
Scale 1:2 & 1:20	Date	Drawn	Checked	Job No. 232	Drawing No. E-14	Revision	Date Issued
Douglas Paskin Associates							
7 Cliff Road Studios London NW19AN 01-485 1114							