



This drawing is not to be scaled—verify all dimensions on site.

Notes

NOTE.  
WHEREVER POSSIBLE VERIFY  
DIMENSIONS TO THOSE OF  
EXISTING STAIRCASE COMPONENTS

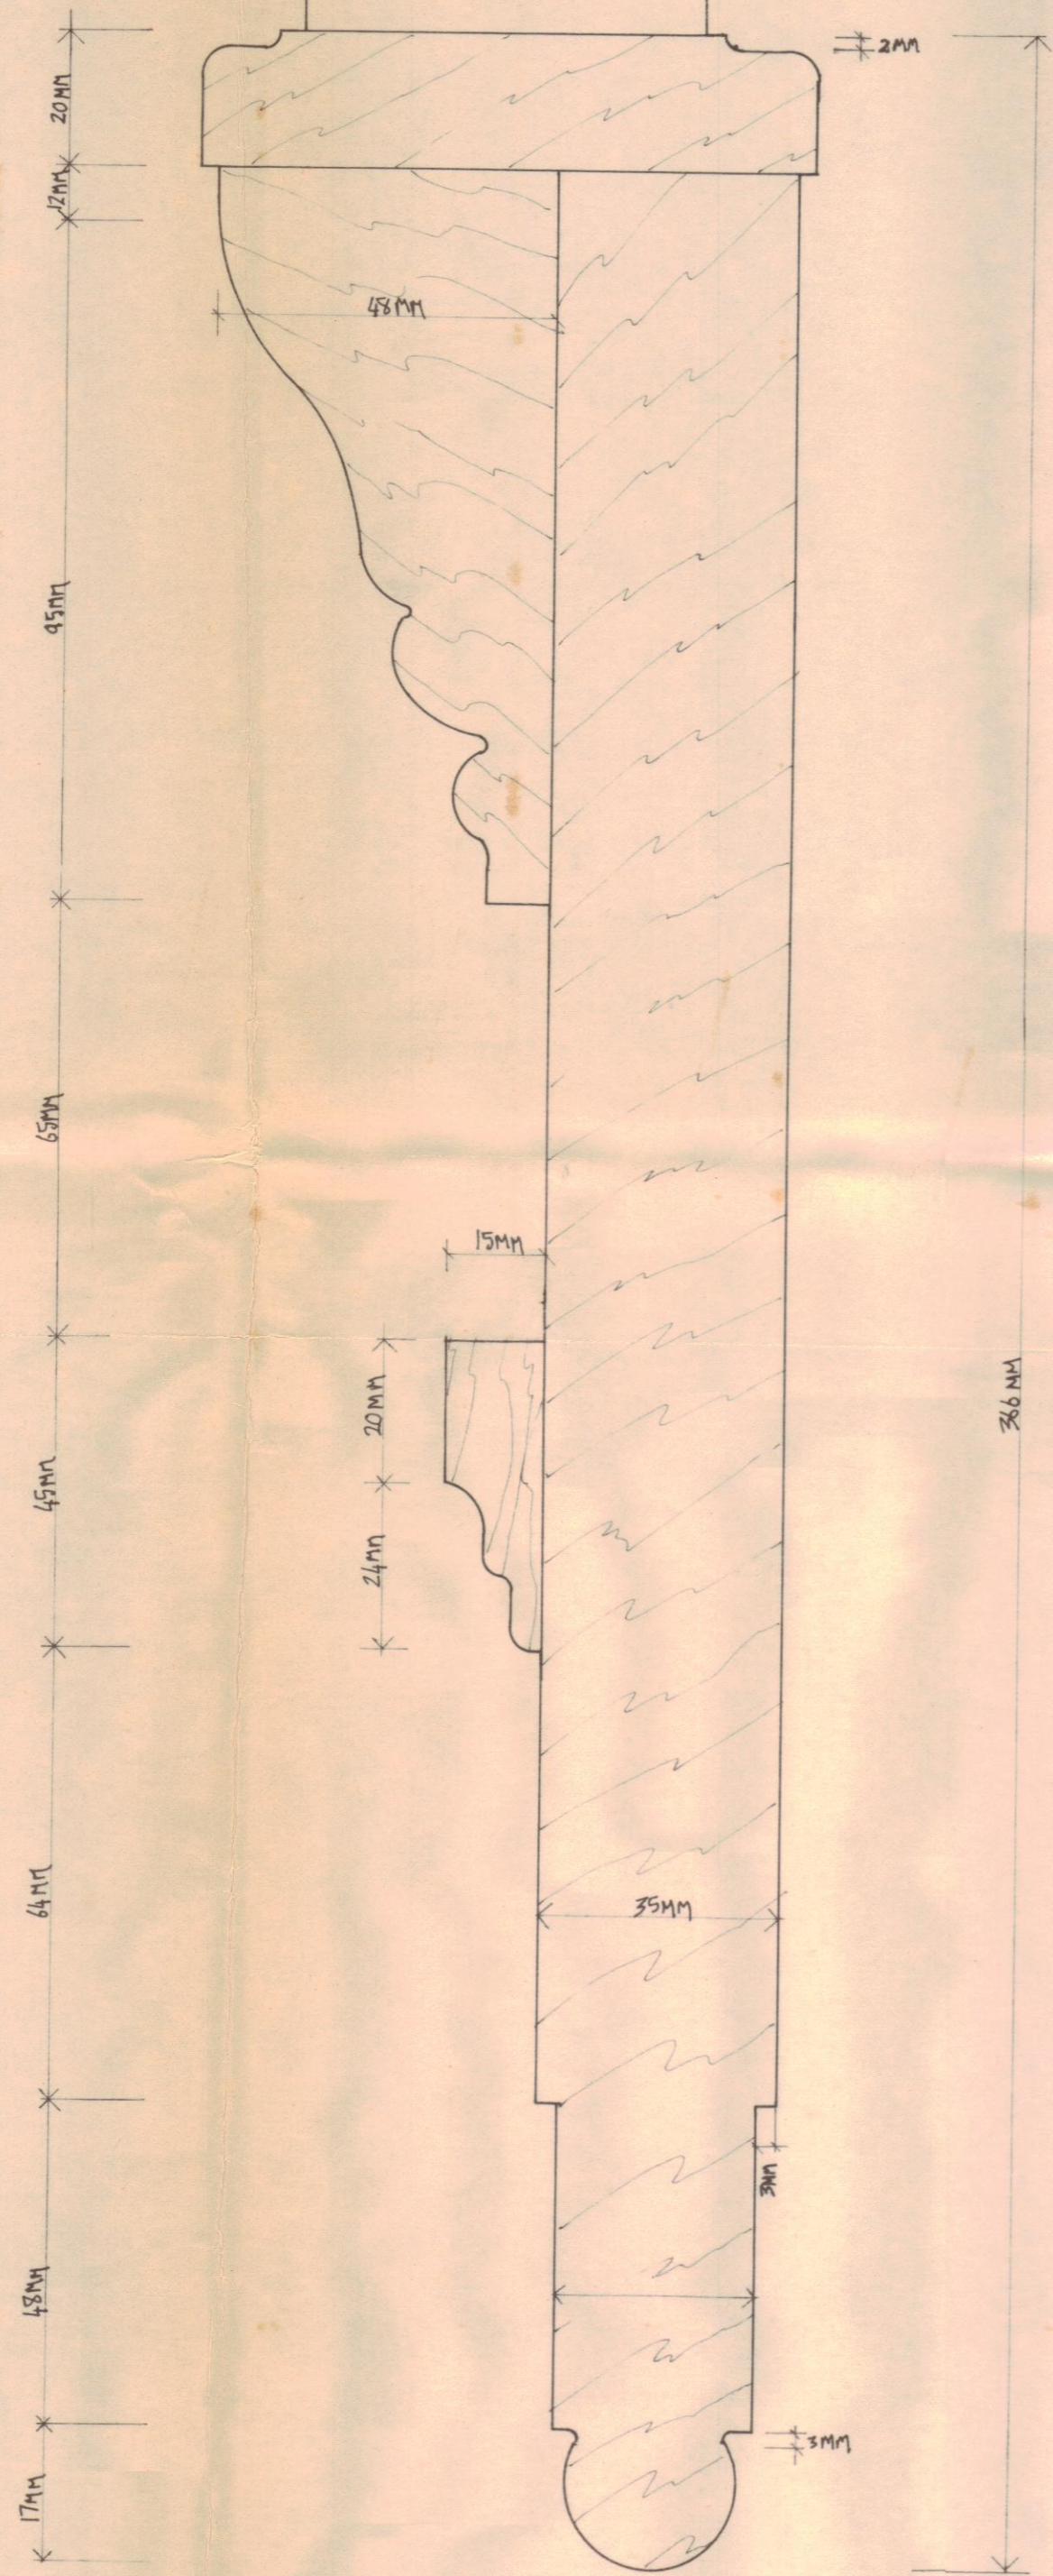

Section Through String.

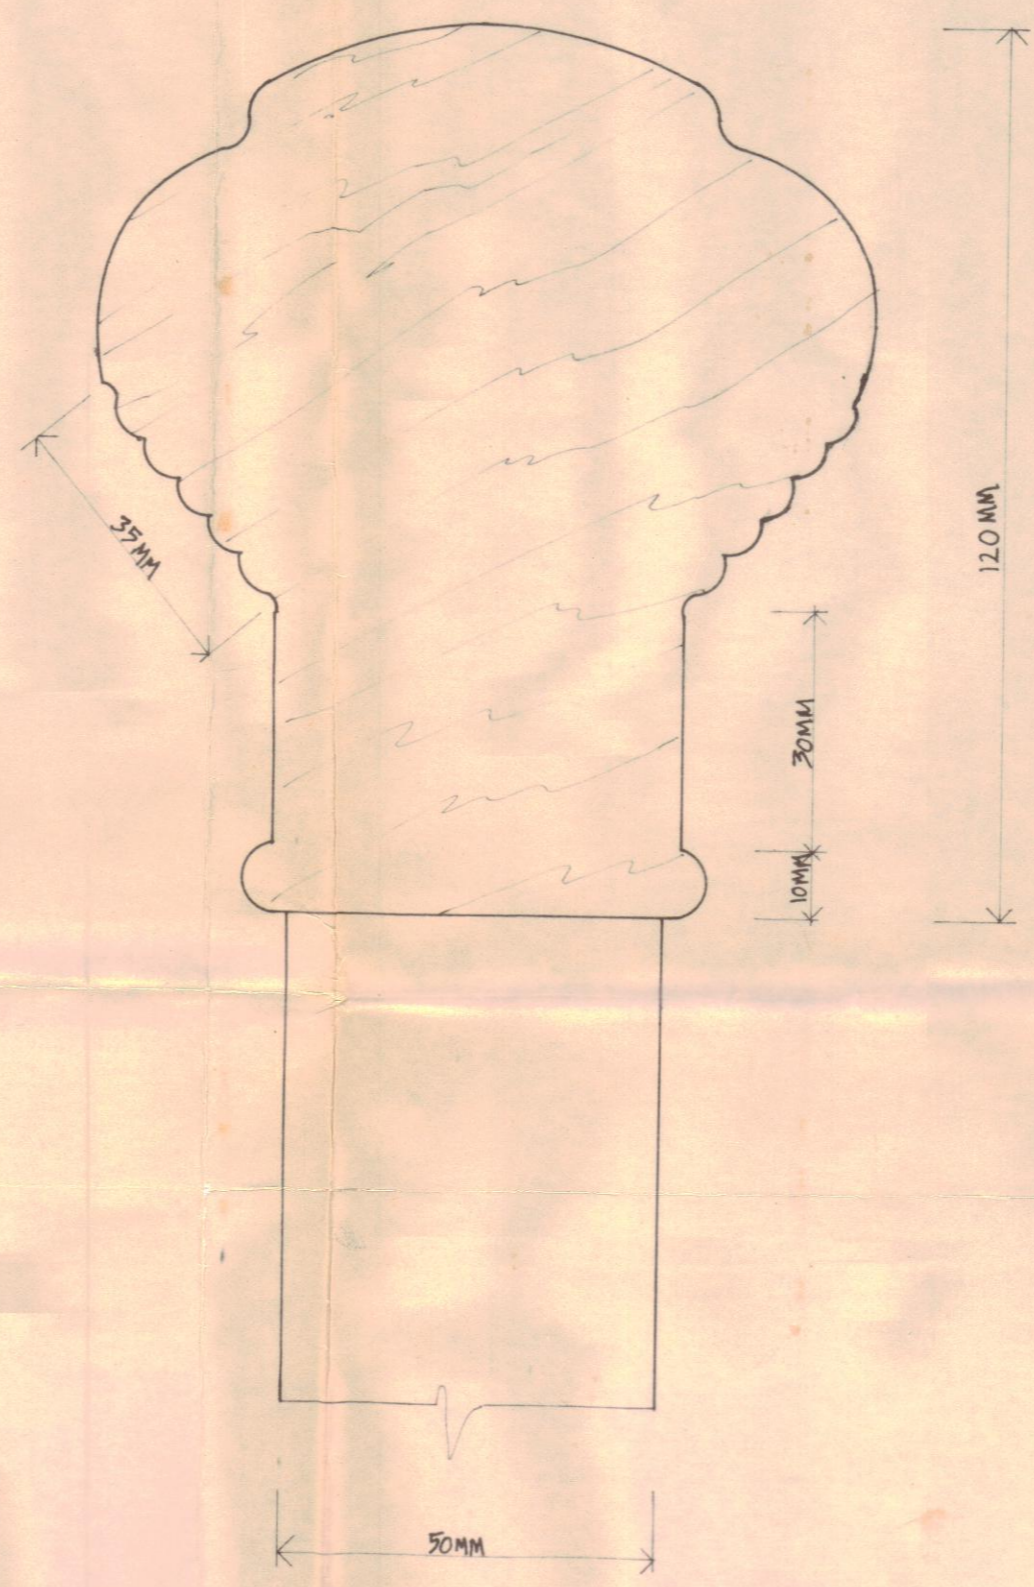

Section Through Handrail

Revisions

LONDON BOROUGH OF CAMDEN  
TOWN AND COUNTRY PLANNING ACTS  
12 OCT 1983  
PLANS APPROVED  
ON BEHALF OF THE COUNCIL  
NOT APPROVED

CTP/P14/55/D/HB3162

Project		35/37 NEAL STREET WC 2		Title		STAIRCASE DETAILS	
Scale	Date	Drawn	Checked	Job No.	Drawing No.	Revision	Date Issued
1:1		ASU		232	E 11		

Douglas Paskin Associates

7 Cliff Road Studios London NW19AN 01-485.1114