



NOTE:  
WHEREVER POSSIBLE VERIFY DIMENSIONS  
TO THOSE OF EXISTING STAIRCASE COMPONENTS.


STAIRCASE DETAIL SCALE 1:10

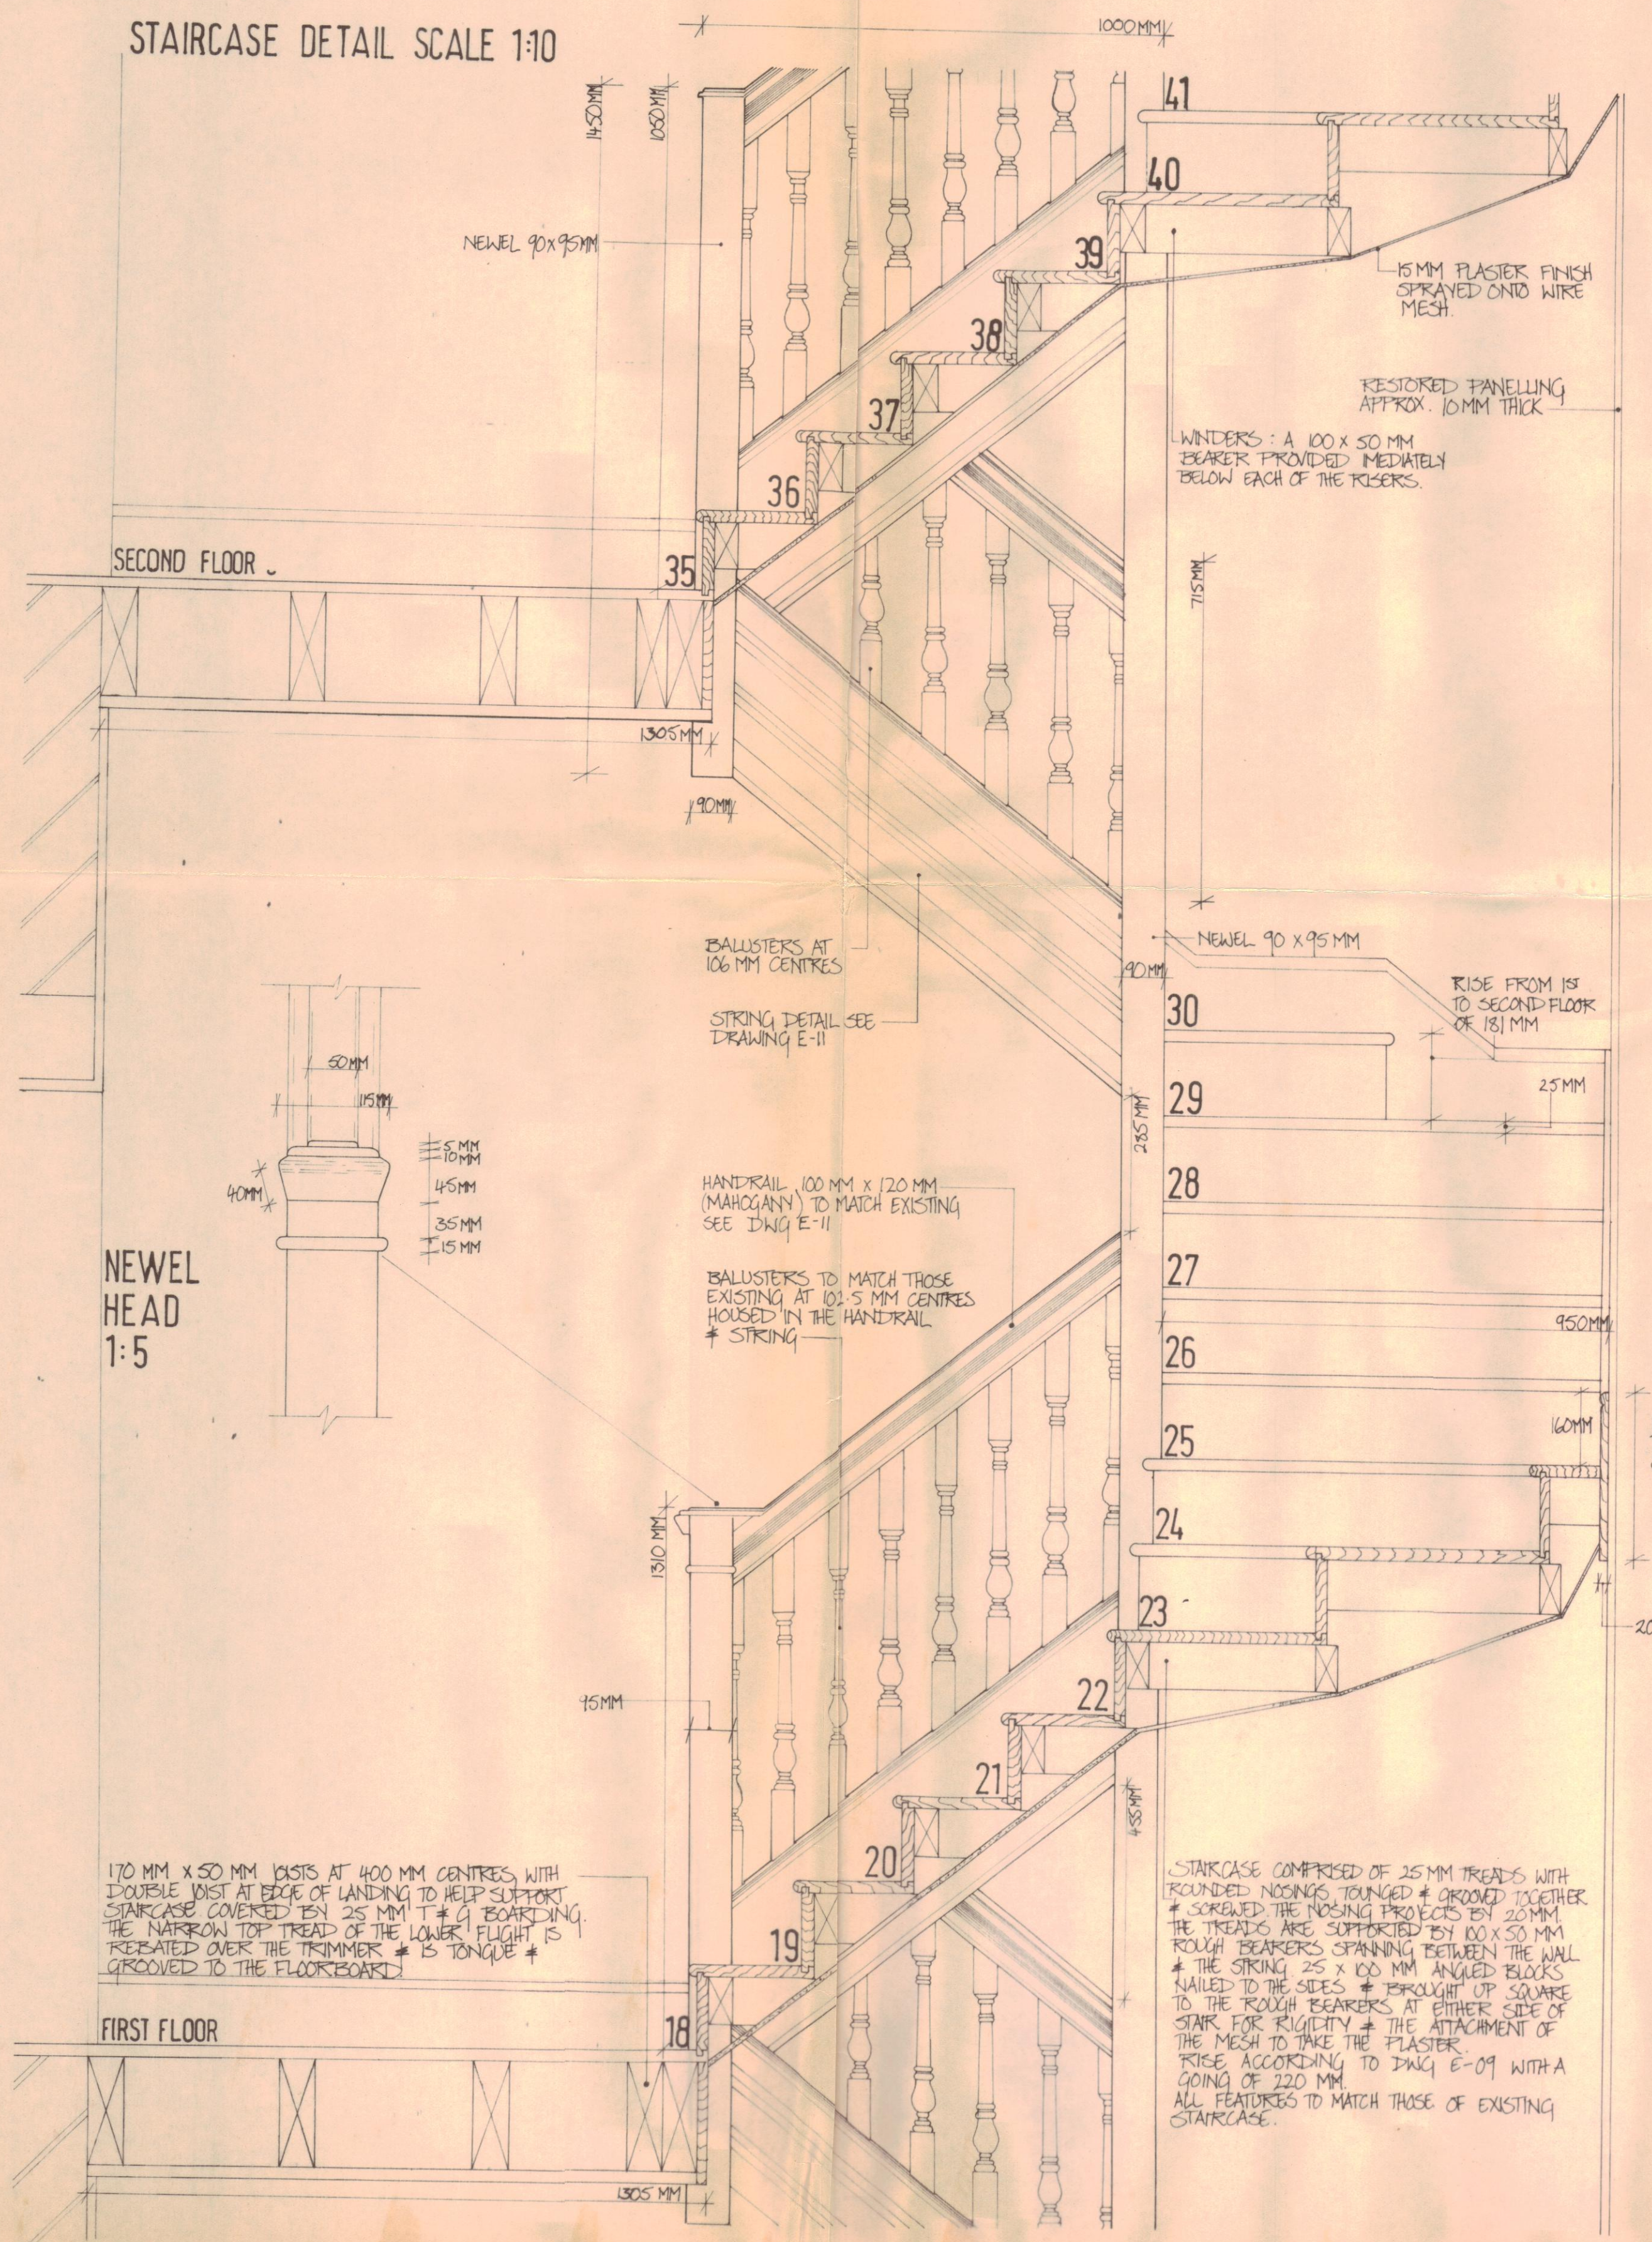


4th FLOOR LANDING SCALE 1:10

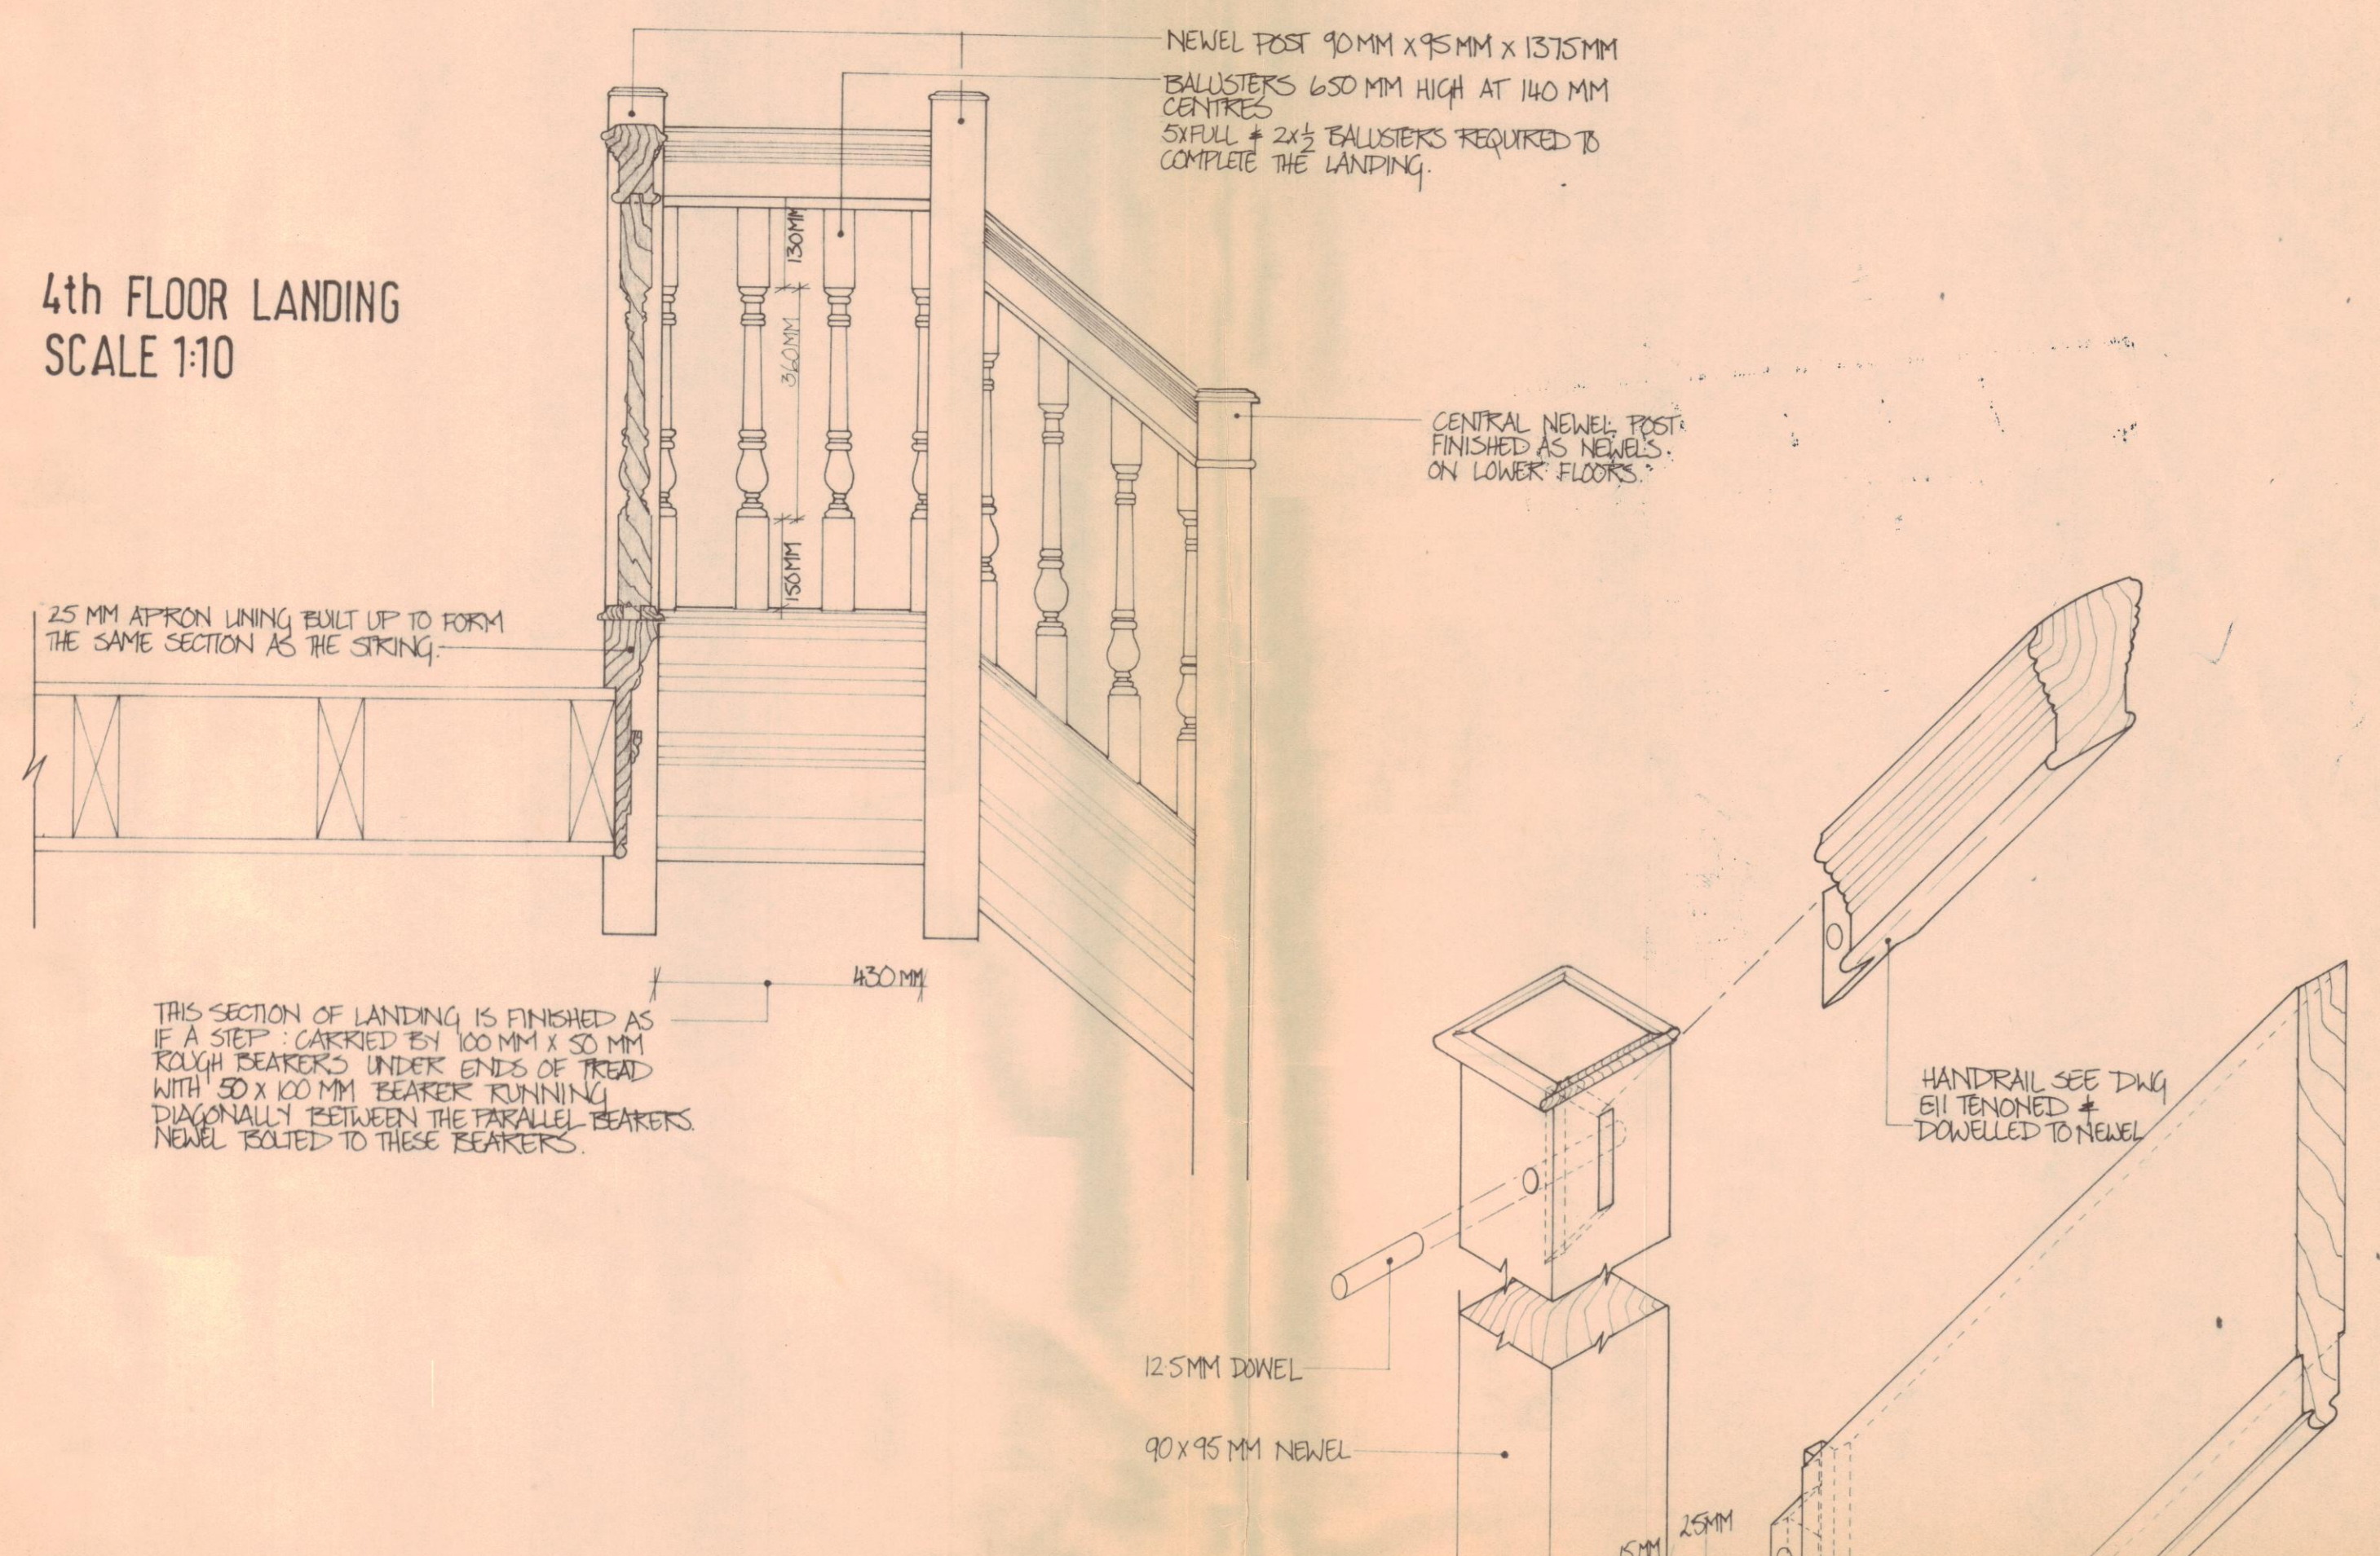


HANDRAIL DETAIL SCALE 1:5

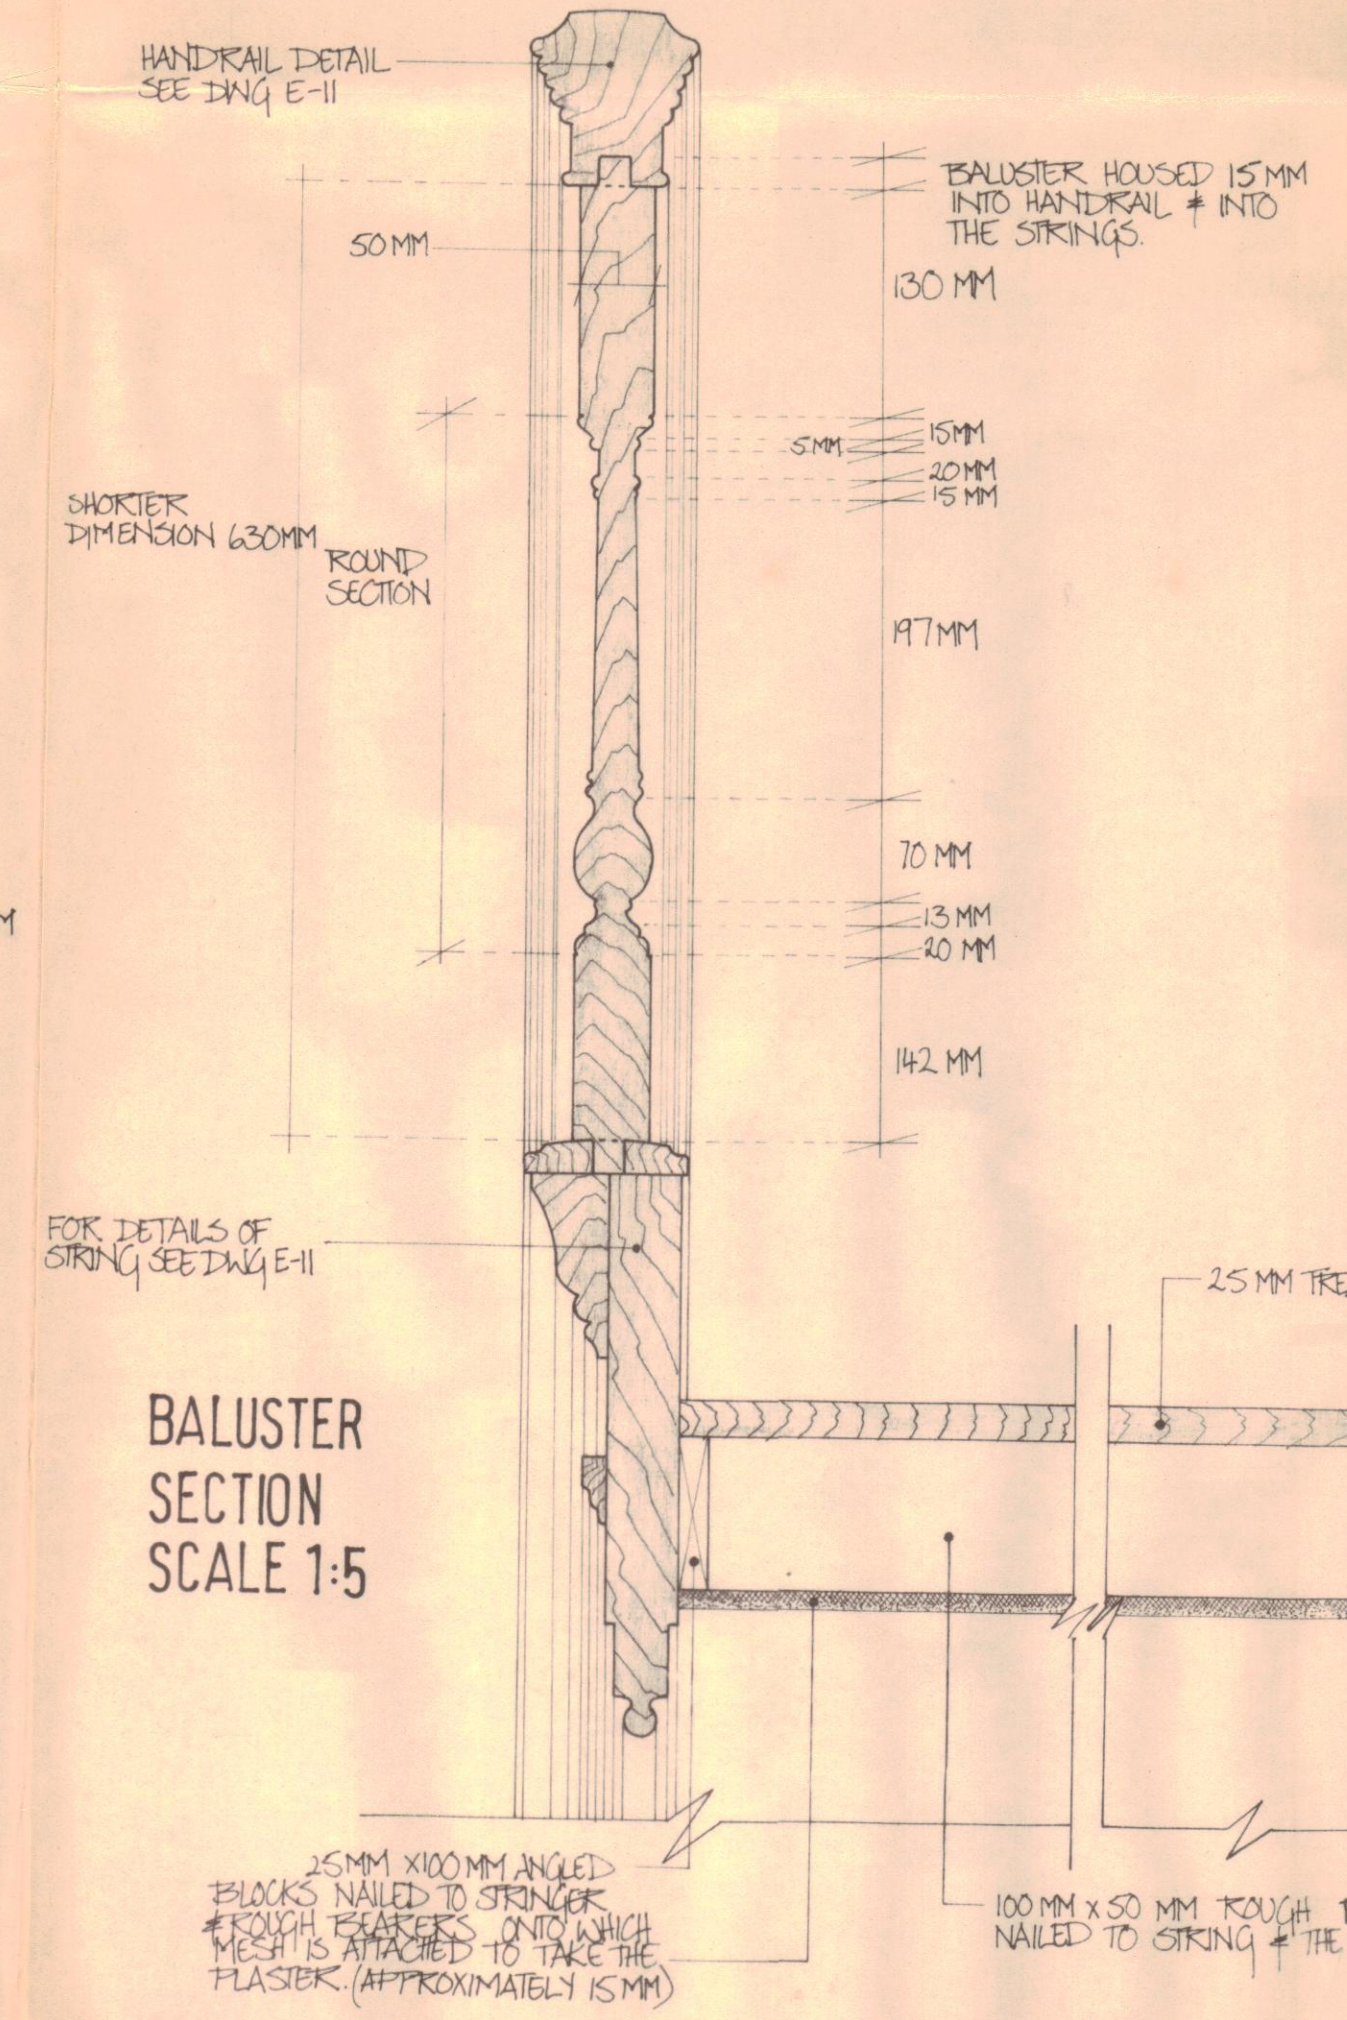

BALUSTER SECTION SCALE 1:5

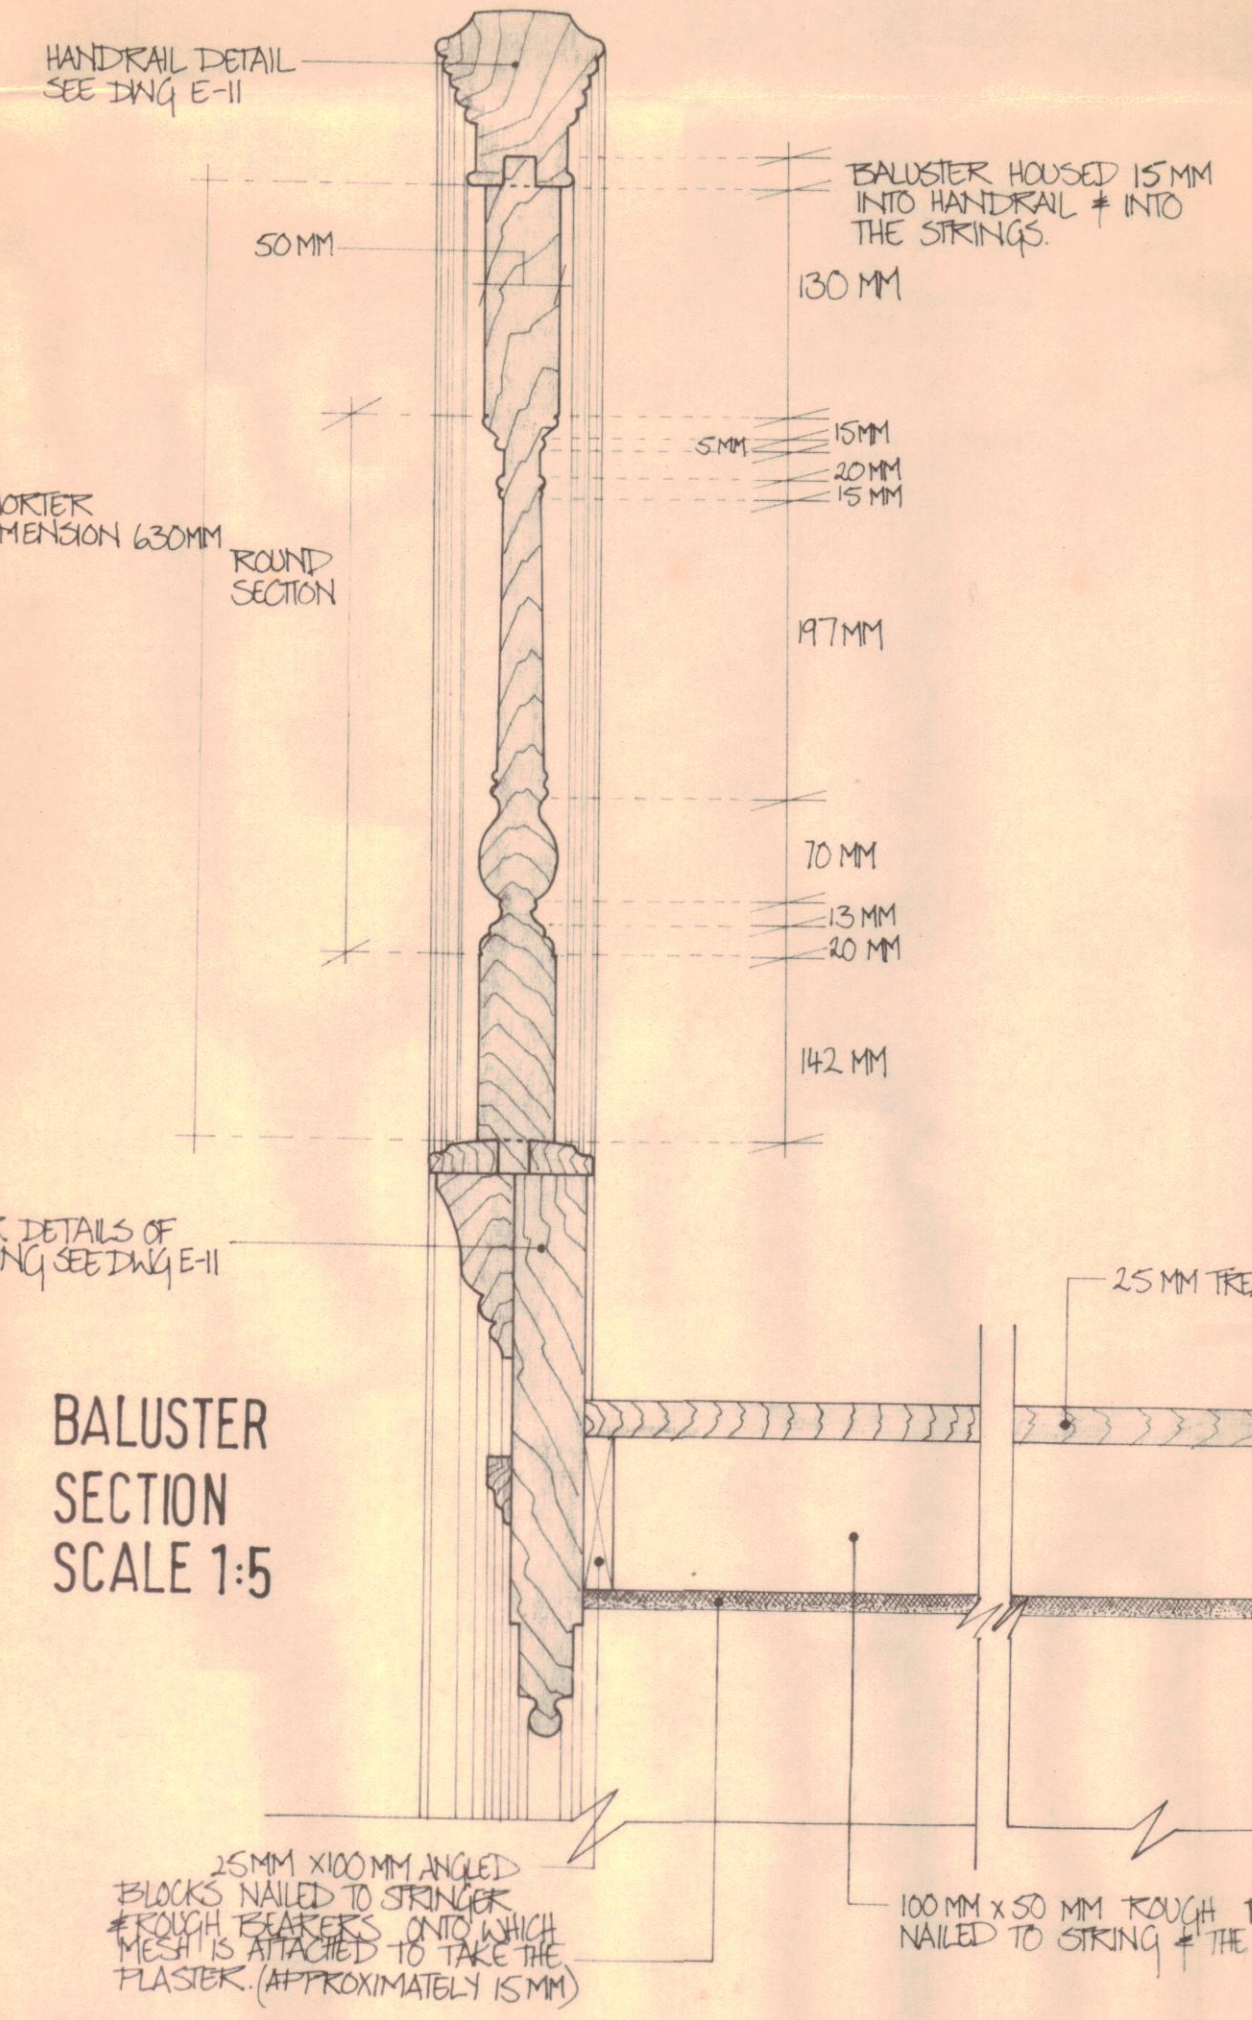

NEWEL POST DETAIL SCALE 1:5

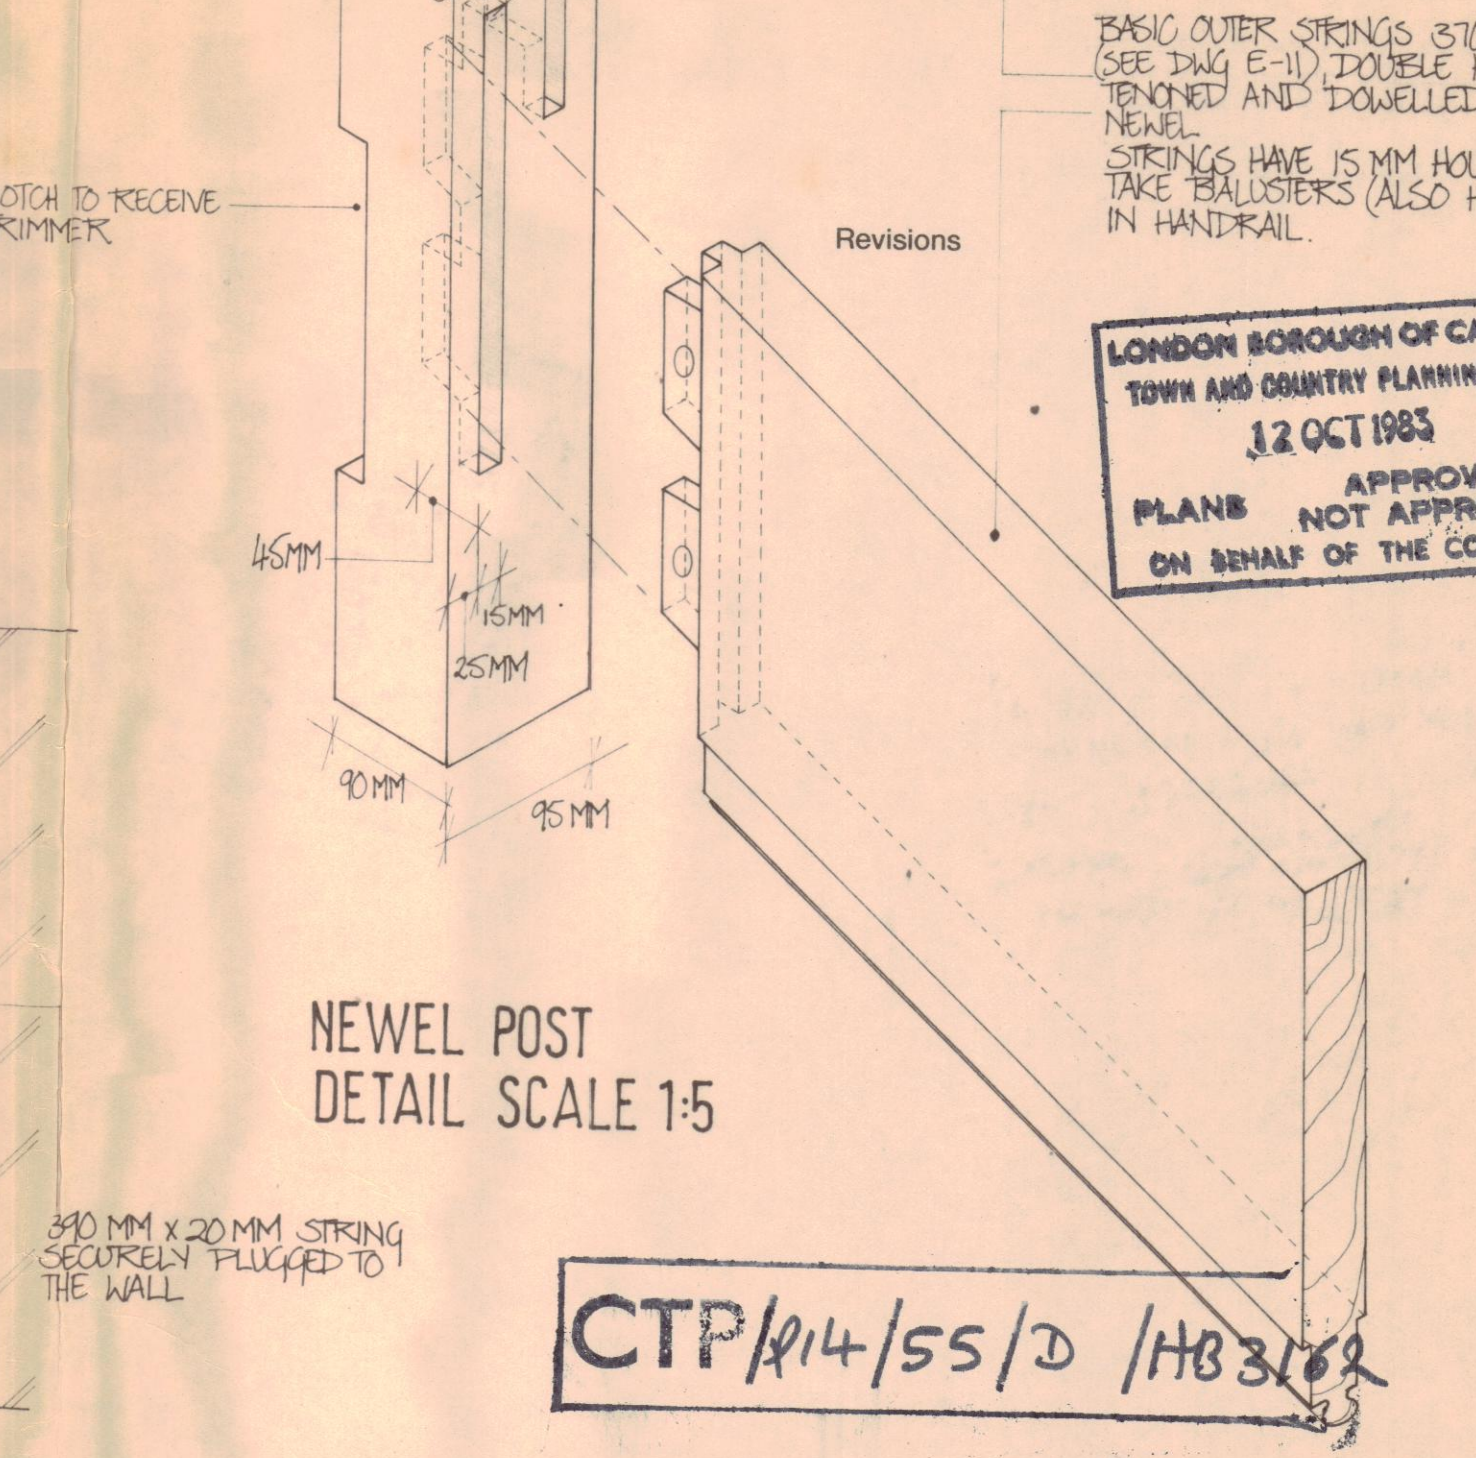

LONDON BOROUGH OF CAMDEN  
TOWN AND COUNTRY PLANNING ACTS  
12 OCT 1983  
APPROVED  
NOT APPROVED  
ON BEHALF OF THE COUNCIL

CTP/14/55/D /HB3162

Project	35/37 NEAL STREET W.C.2.	Title	STAIRCASE DETAILS
Scale	1:10 & 1:5	Date	FEB 83
Drawn	APT	Checked	
Job No	232	Drawing No	E-10
Douglas Paskin Associates			
7 Cliff Road Studios London NW19AN 01-485 1114			