


third floor

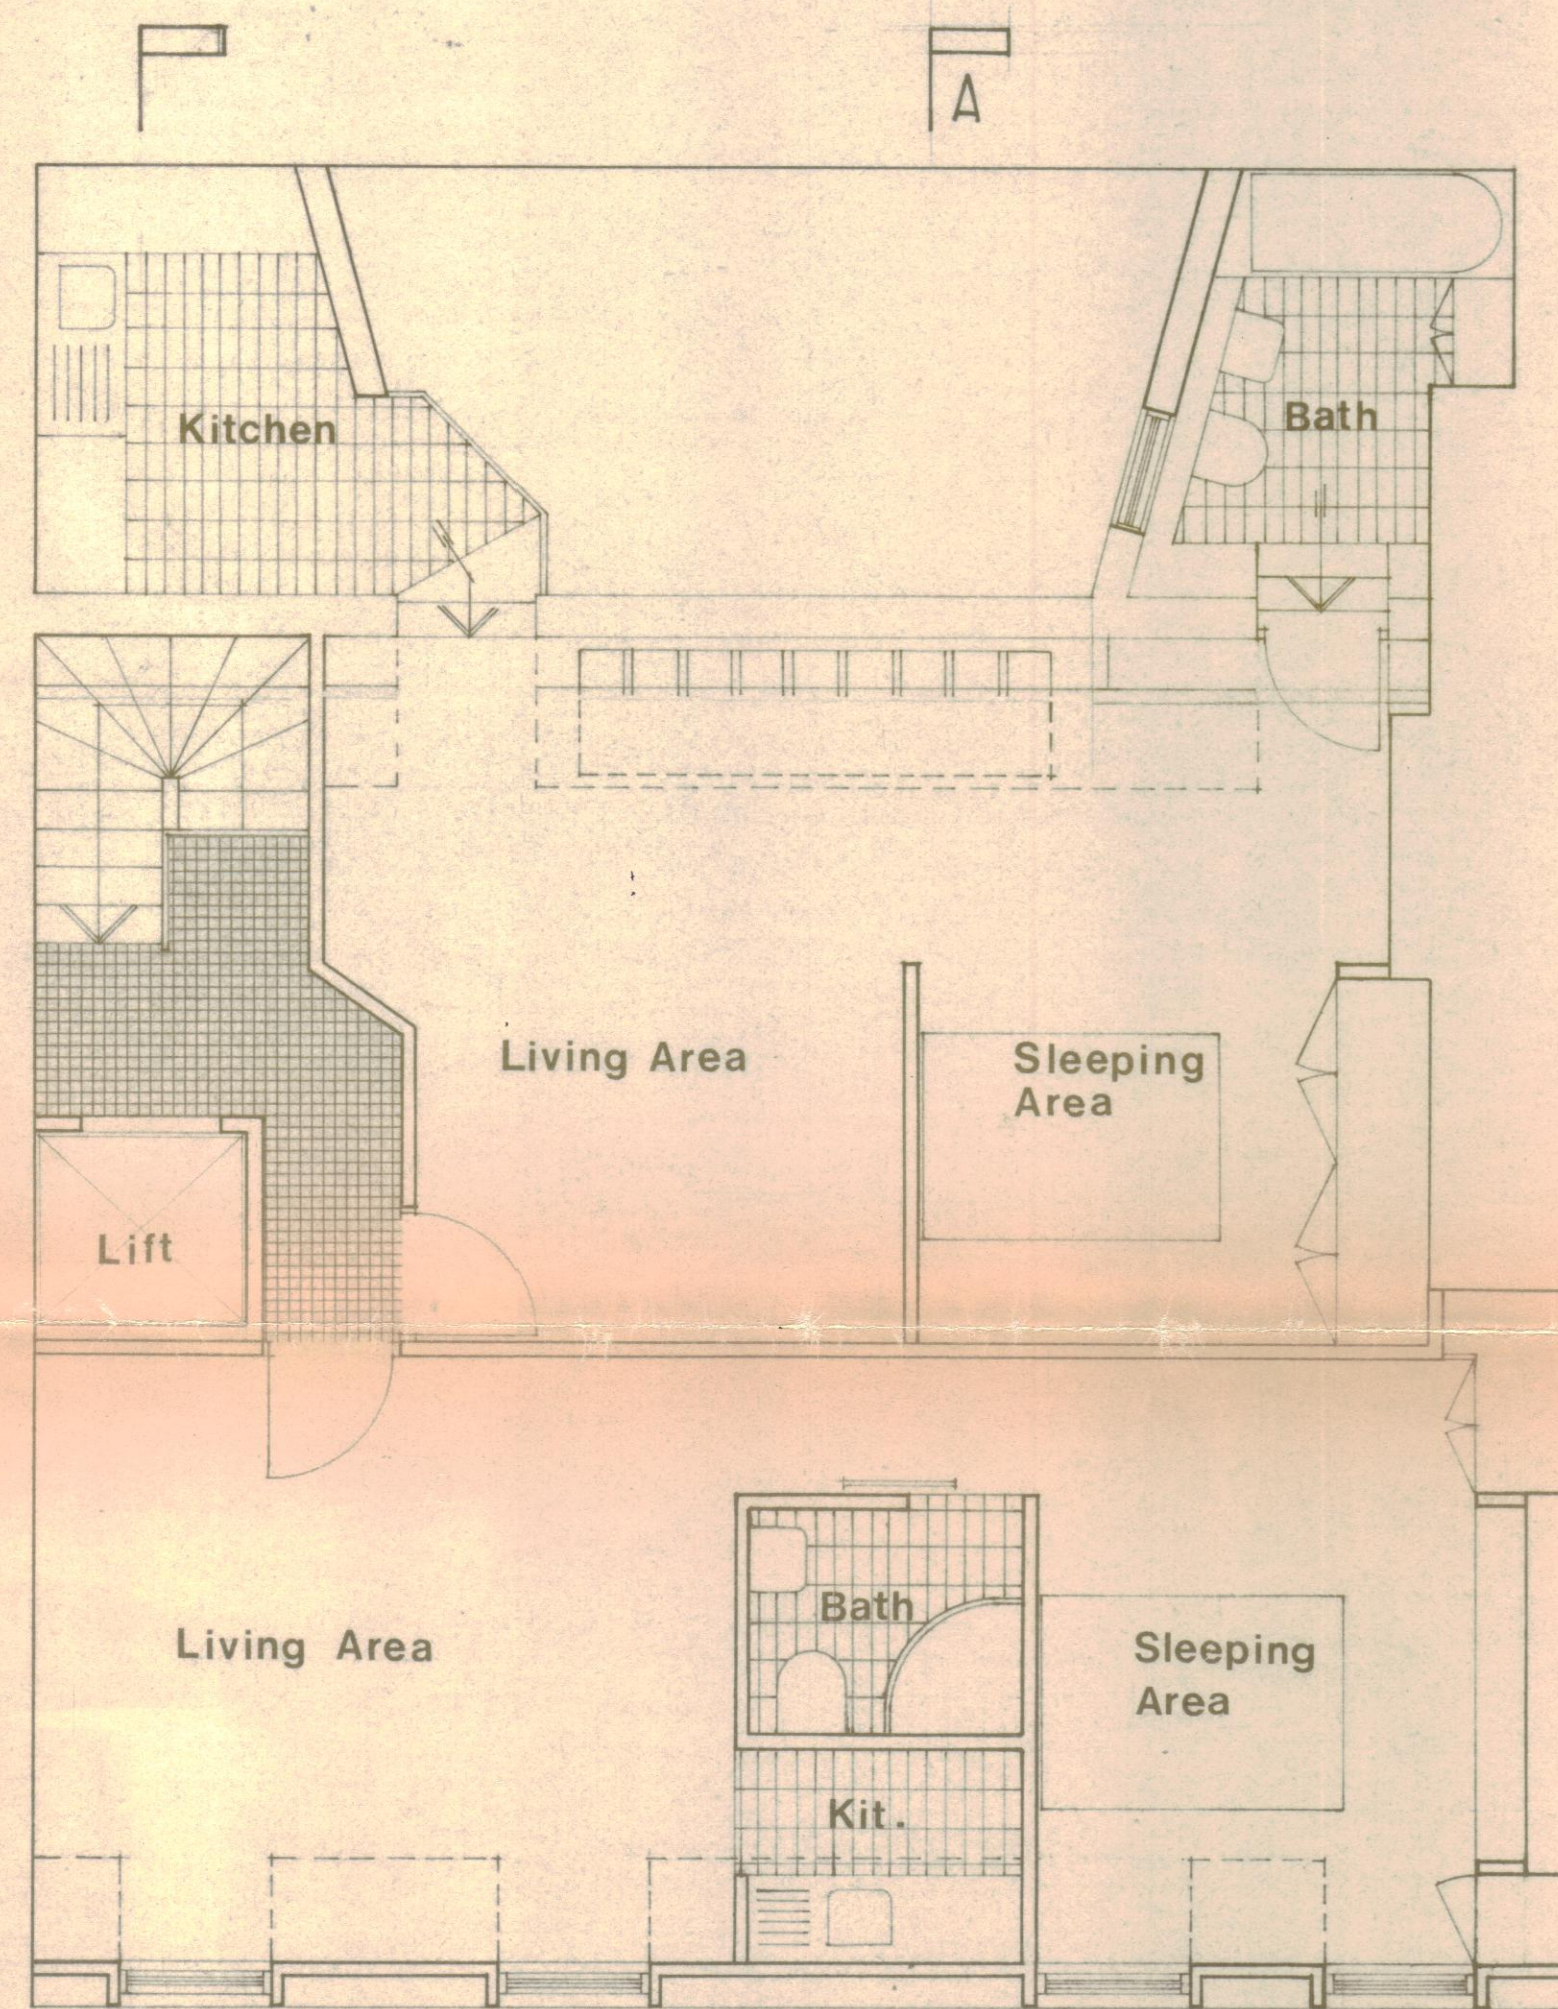

fourth floor

CTP/114/55/D 27207  
HB 2032(R)

LONDON BOROUGH OF CAMDEN  
TOWN AND COUNTRY PLANNING ACTS  
14 NOV 1979  
APPROVED  
PLANS NOT APPROVED  
ON BEHALF OF THE COUNCIL

Project	35/37, NEAL STR., W.C.2	Title	PROPOSED PLANS
Scale	1:50	Date	AUG. 79
Drawn		Checked	
Job No.	232	Drawing No.	023
Revision		Date issued	

Douglas Paskin Associates

7 Cliff Road Studios London NW19AN 01-485 1114

PLANNING AND COMMUNICATIONS  
DEPARTMENT  
CAMDEN  
-2 OCT 1979  
VOL. NO.  
ACK. REFERRED TO