


Notes

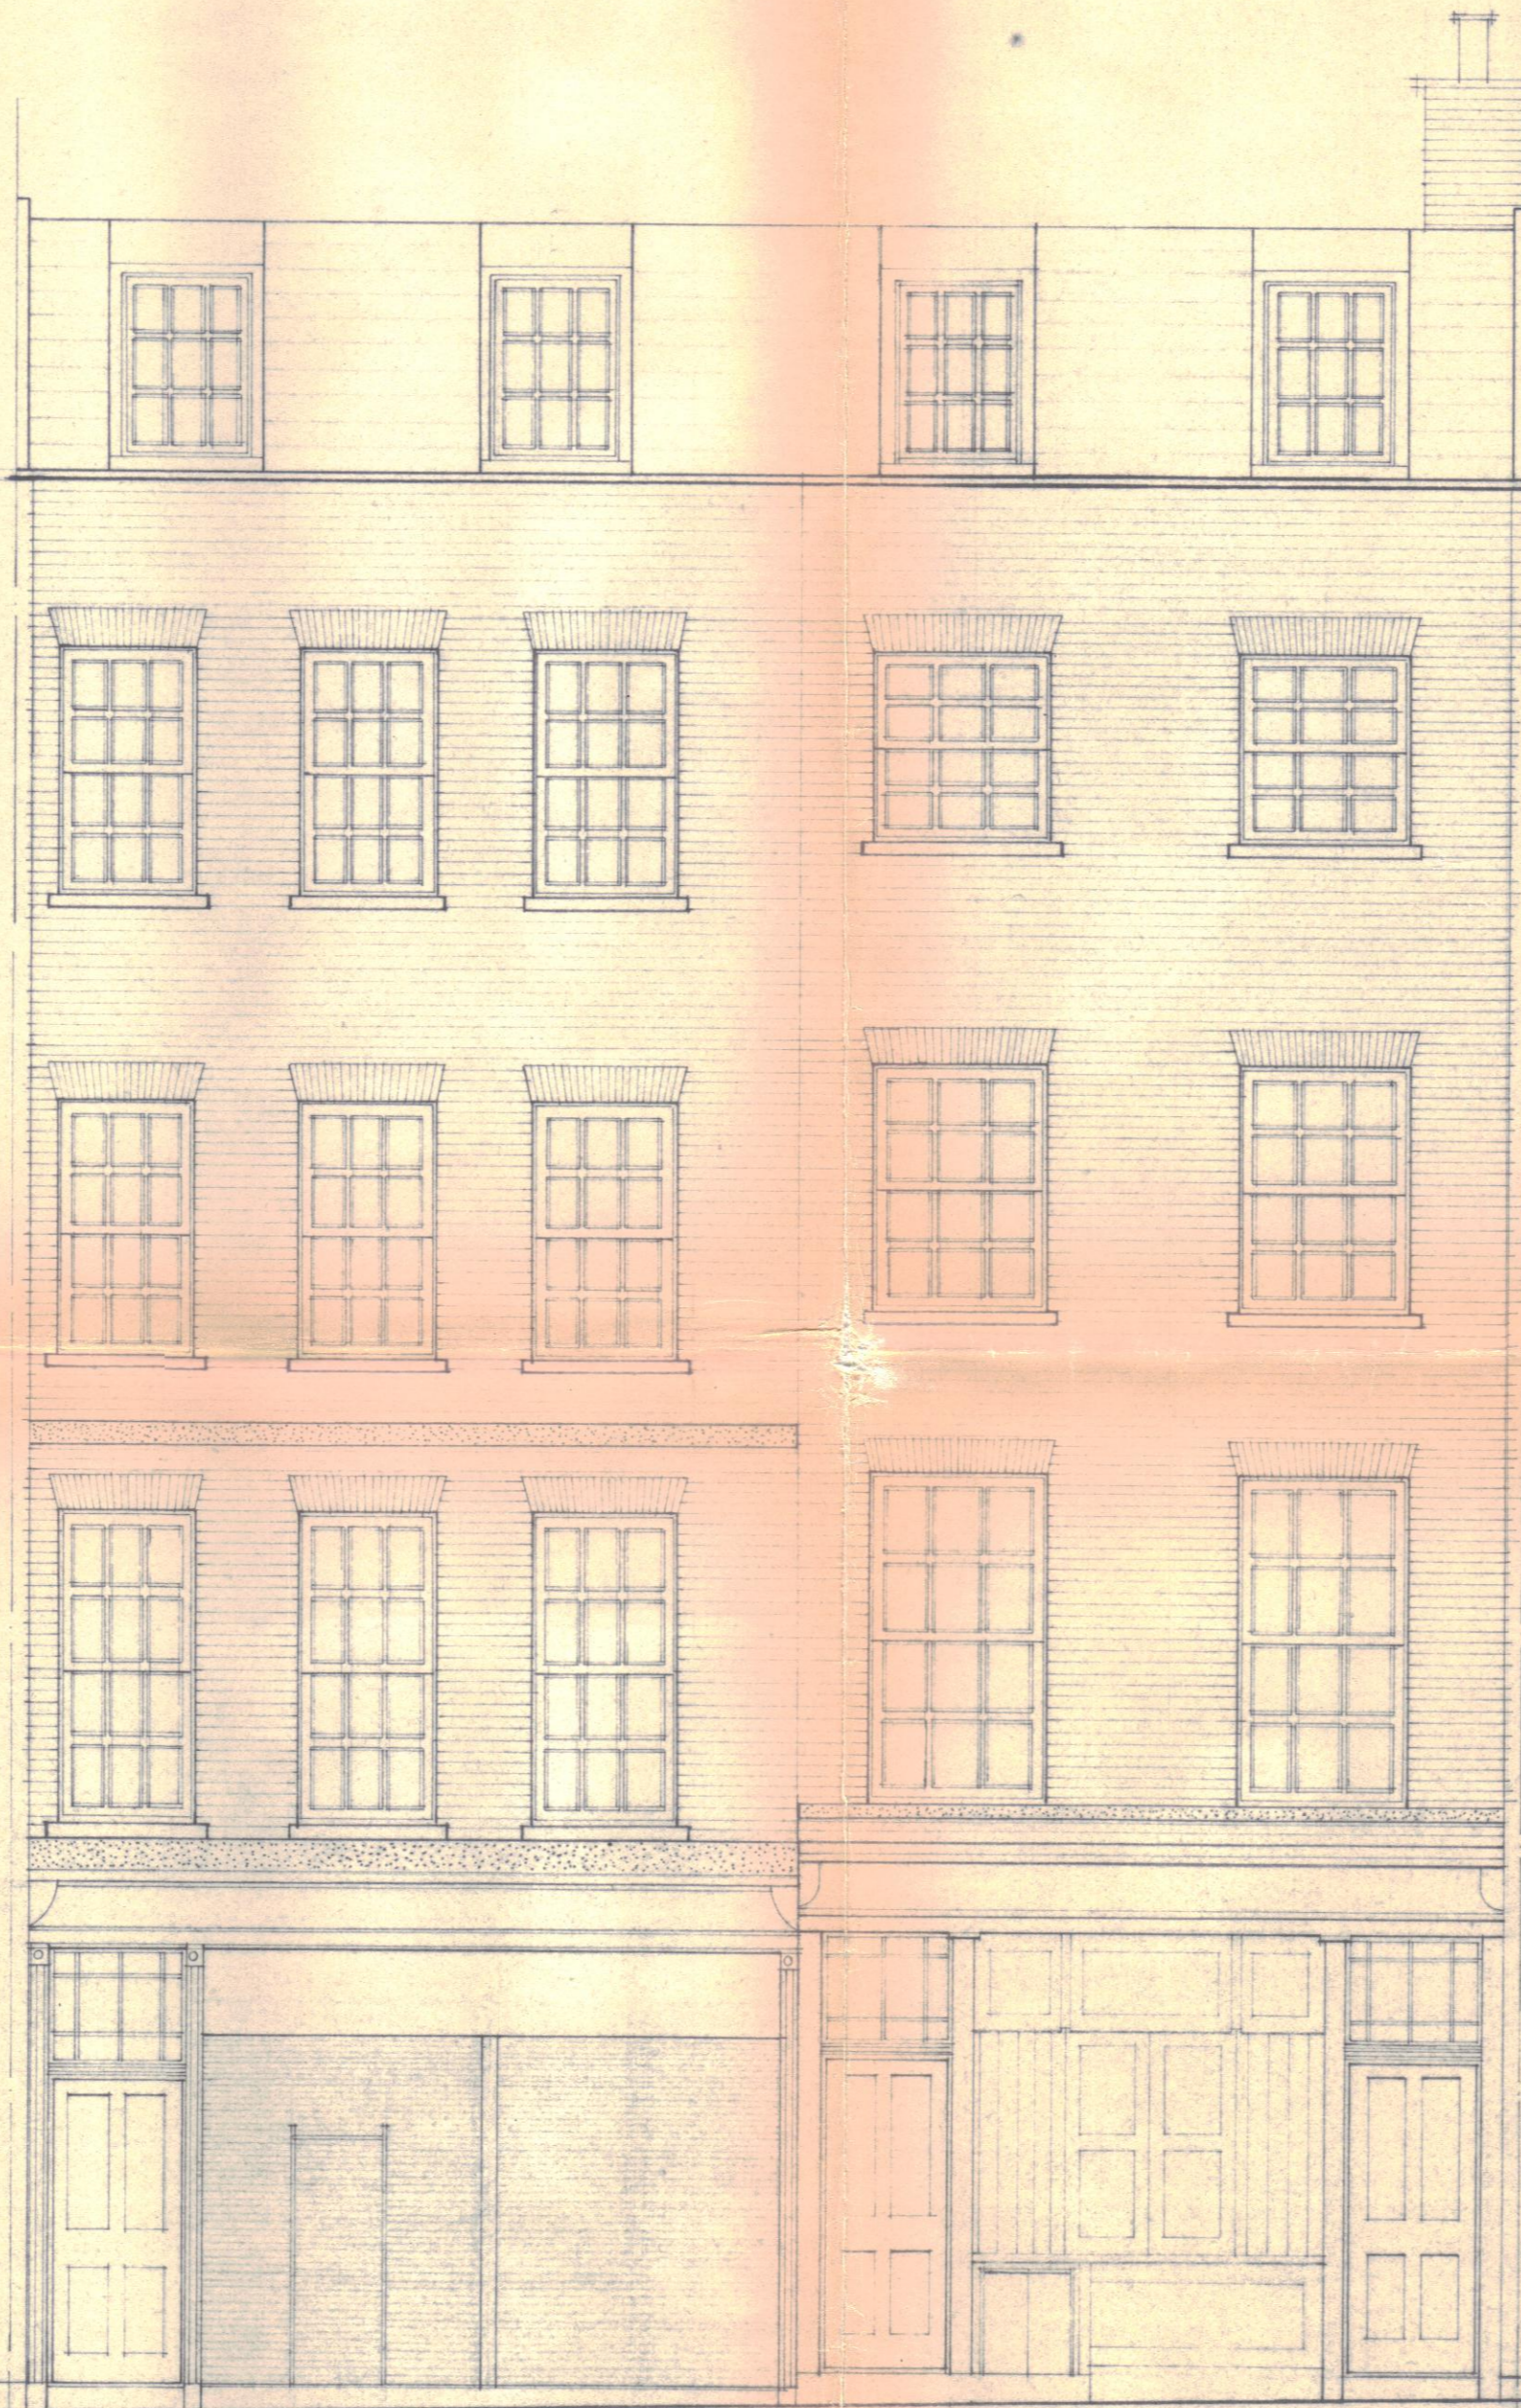

Revisions

CTP/P14/S3/D 27207(R)²
 EHB 2032(R)²

ELEVATION TO NEAL STREET.

PLANNING AND COMMUNICATIONS
 DEPARTMENT
 CAMDEN
 21 NOV 1979

VOL. _____ NO. _____

Project 35/37, NEAL STR. W.C.2			Title PROPOSED ELEVATION				
Scale 1:50	Date AUG. 79	Drawn	Checked	Job No. 232	Drawing No. 025	Revision	Date Issued
Douglas Paskin Associates							
7 Cliff Road Studios London NW19AN 01-485 1114							