

Do not scale this drawing. Contractor to confirm all dimensions on site. Notify architect immediately of any discrepancies.

Note:
Gross Internal Area measured in accordance with Appendix 1 (page 169) of *Standards and Quality in Development* (Edition 2) and the *Code of Measuring Practice*, 6th Edition, Royal Institute of Chartered Surveyors.

Revisions:
00 Ht. 15.11.20 Issued for Information
01 Ht. 26.11.20 Issued for Information
02 Ht. 16.02.21 Issued for Planning

Key:

- site boundary
- Flat 5 Location

PLANNING

architectural urban design landscape consultation project management



Studio Tran Architects
T: +44 (0)7956 965190 E: ham.tran@hotmail.com

Key plan:



Project:
Flat 5, First Floor
5 Belsize Park Gardens
London
NW3
Client:
Yue Tu



Drawing Title: Existing
Site Location Plan

Drawn by: HT
Checked by: HT
Scale: 1:1000@A3

Drawing no: 022 LP-000 Rev: 02



1 Site Location
SCALE: 1:1000

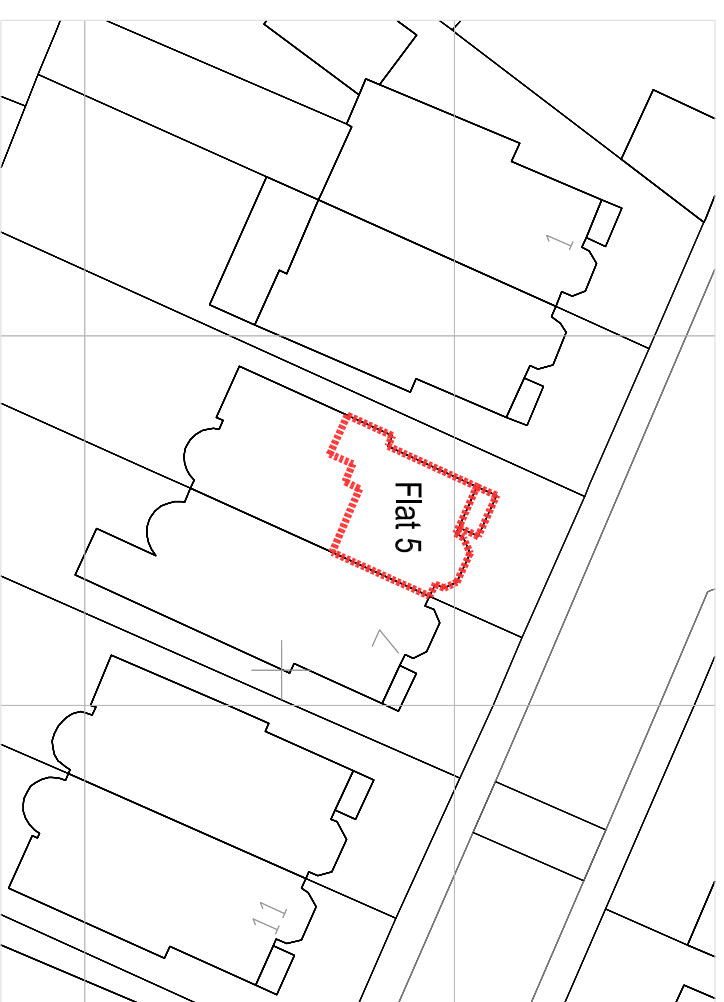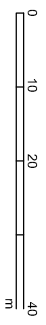

2 Flat 5 Location
SCALE: 1:1500