

Do not scale this drawing. Contractor to confirm all dimensions on site. Notify architect immediately of any discrepancies.

Note:

Gross Internal Area measured in accordance with Appendix 1 (page 169) of *Standards and Quality in Development* (Edition 2) and the *Code of Measuring Practice*, 6th Edition, Royal Institute of Chartered Surveyors.

Revisions:

00	ht	03.10.20	Issued for Information
01	ht	15.11.20	Issued for Information
02	ht	26.11.20	Issued for Planning
03	ht	02.12.20	Landlord Issue
04	ht	16.02.21	Issued for Planning

Key:


PLANNING

architectural | urban design | landscape consultation | project management



Studio Tran Architects
T: +44 (0)7956 965190 E: ham_tran@hotmail.com

Key plan:

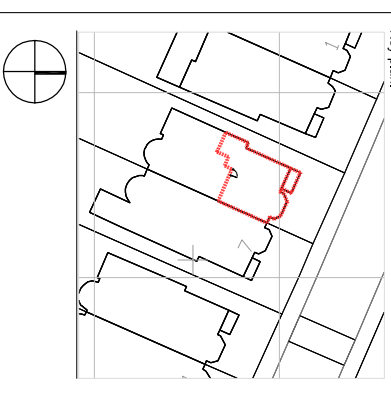

Project: **Flat 5, First Floor**
5 Belsize Park Gardens
London
NW3
Client: **Yue Tu**


Drawing Title: **Existing**
General Arrangement Plan

Drawn by: **HT**

Checked by: **HT**

Scale: **1:50@A3**

Drawing no: **022 LP-001** Rev: **04**

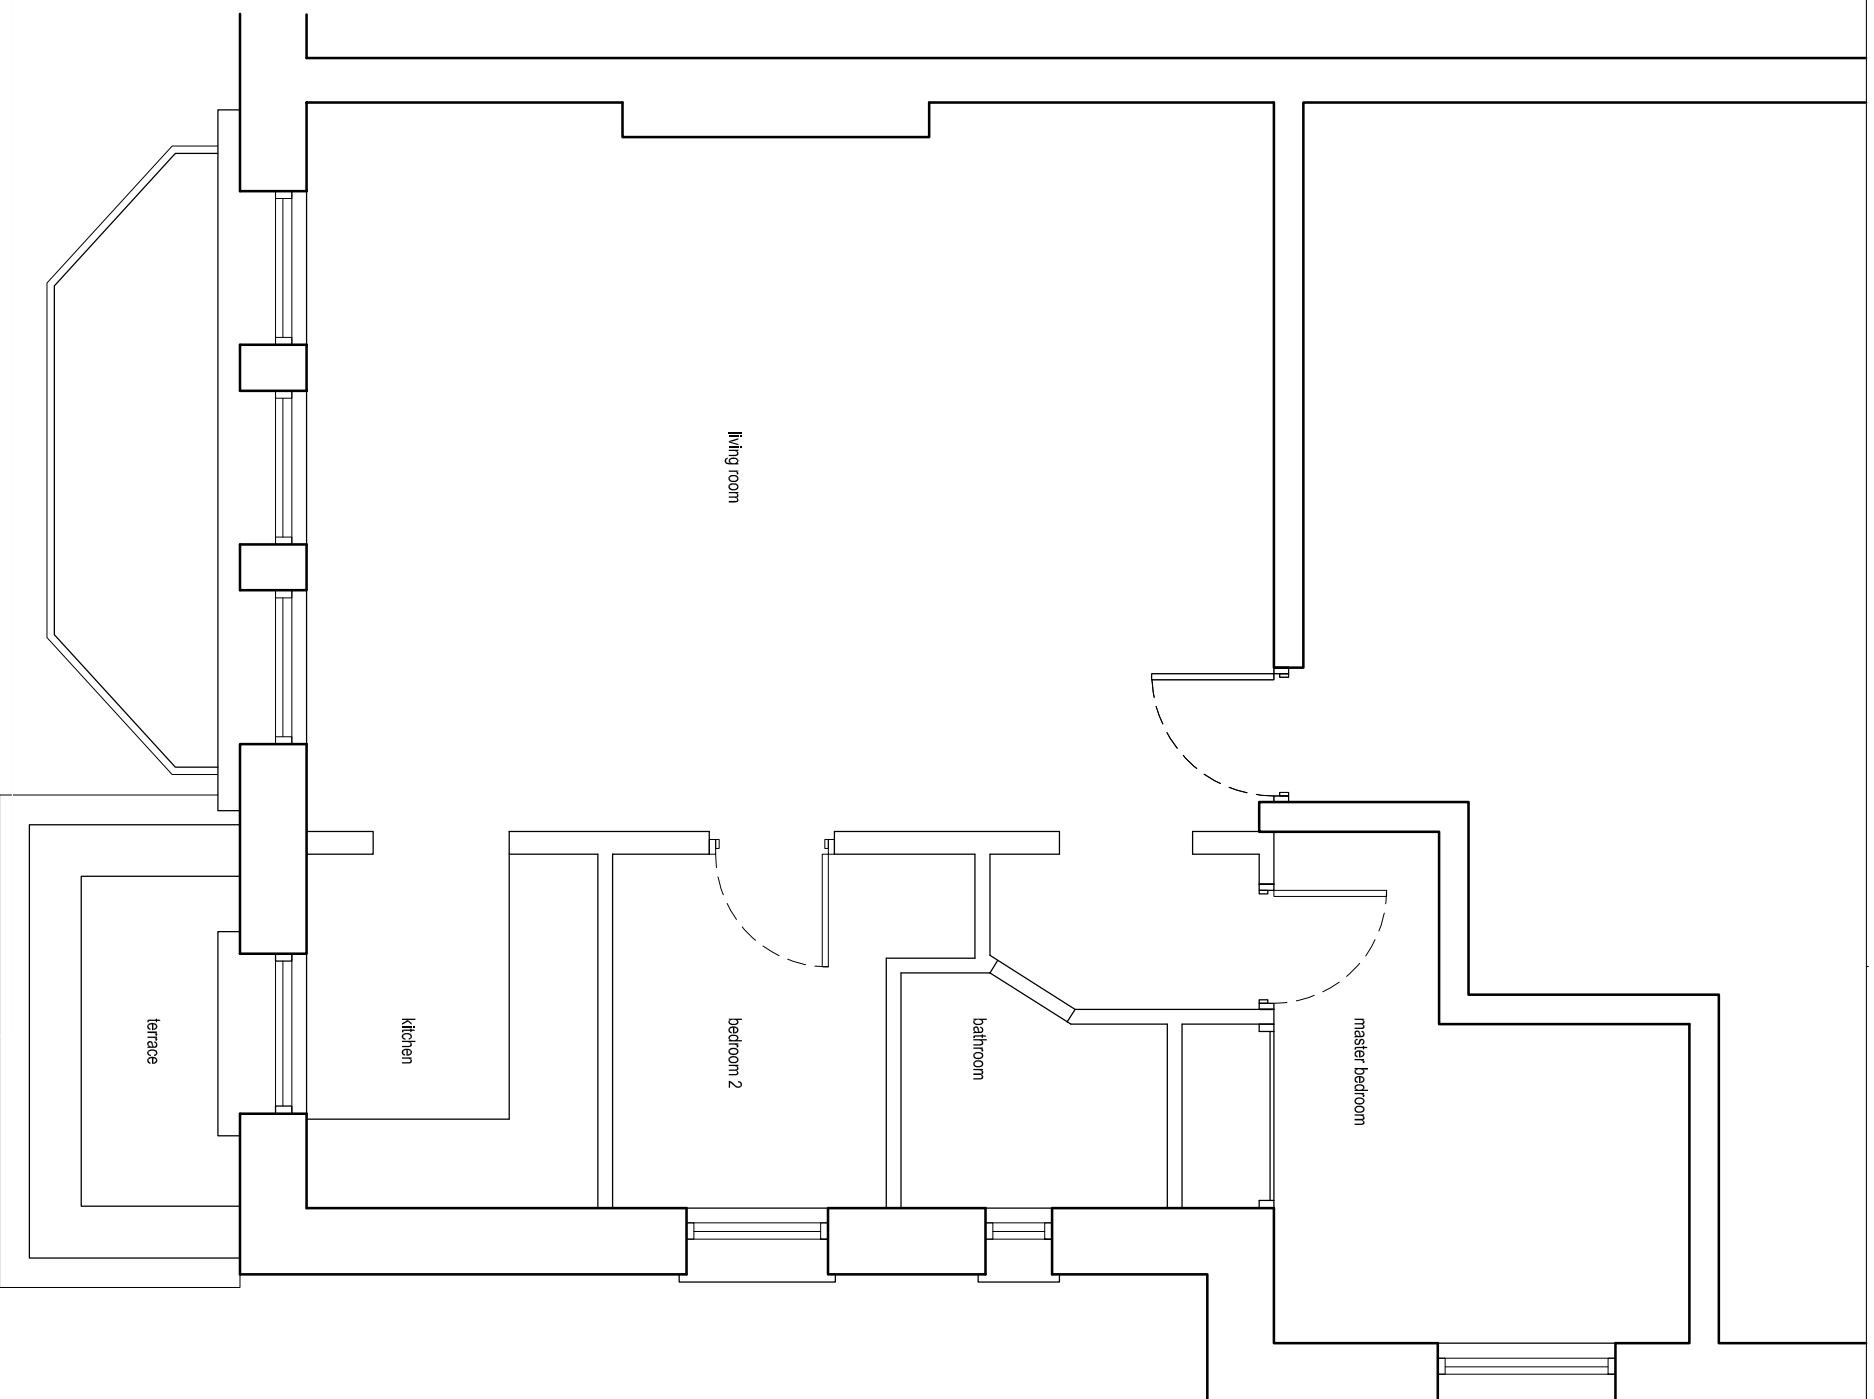

0 1 2
m

1 GA Plan
SCALE 1:50