

Do not scale this drawing. Contractor to confirm all dimensions on site. Notify architect immediately of any discrepancies.

Note:
Gross Internal Area measured in accordance with Appendix 1 (page 159) of *Standards and Quality in Development* (Edition 2) and the *Code of Measuring Practice*, 6th Edition, Royal Institute of Chartered Surveyors.

Revisions:
00 ht 03.10.20 Issued for information
01 ht 17.10.20 Main wall retained
02 ht 15.11.20 Issued for Planning

- Key:
- settling out point
 - wall type reference
 - door type reference
 - room number reference
 - check dimension
 - walls to be demolished



PLANNING

architecture | urban design | design coordination | project management



Studio Tram Architects
T: +44 (0)7956 965190 E: ham_tram@hotmail.com

Key plan:

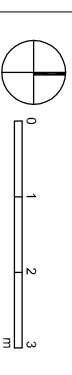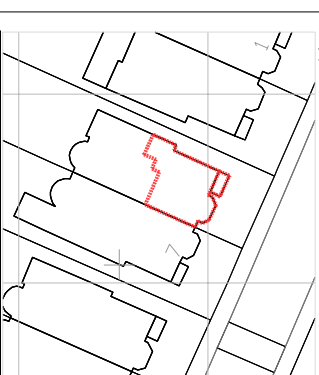


Project:
Flat 5, First Floor
5 Belsize Park Gardens
London
NW3

Client:
Yue Tu

Drawing Title: Proposed
General Arrangement Plan

Drawn by: HT
Checked by: HT
Scale: 1:50@A3

Drawing no: 022 LP-011 Rev: 02

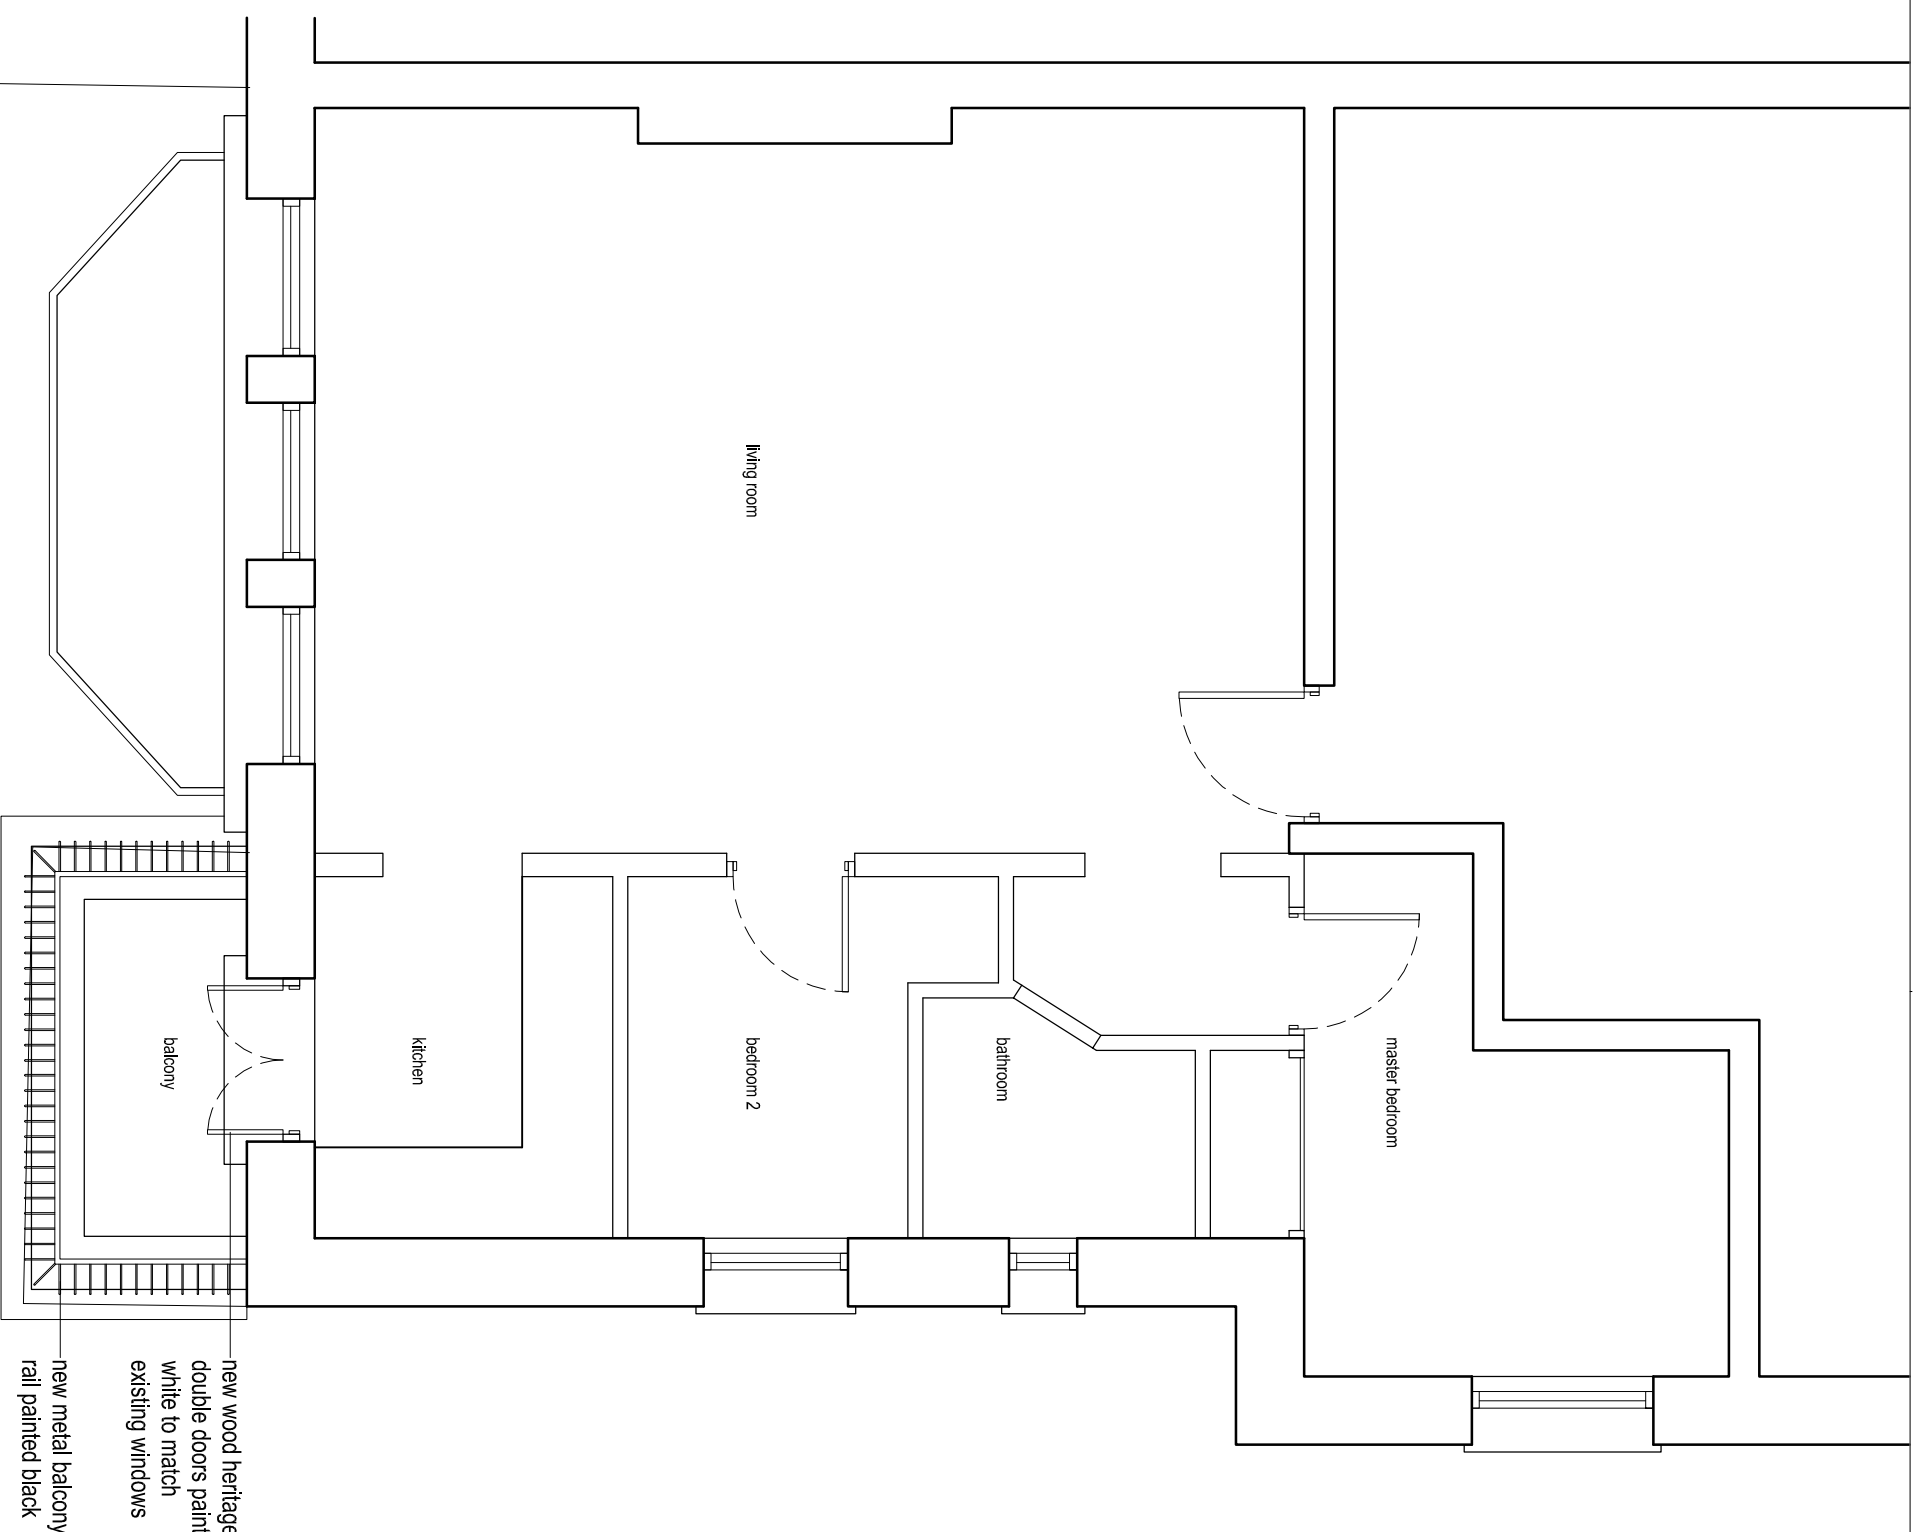

1 GA Plan
SCALE: 1:50