


Canfield Gardens 117 - Flat 1
Extension of ground floor flat
planning application - proposal
28 August 2020


Version 1.2
15/02/2021

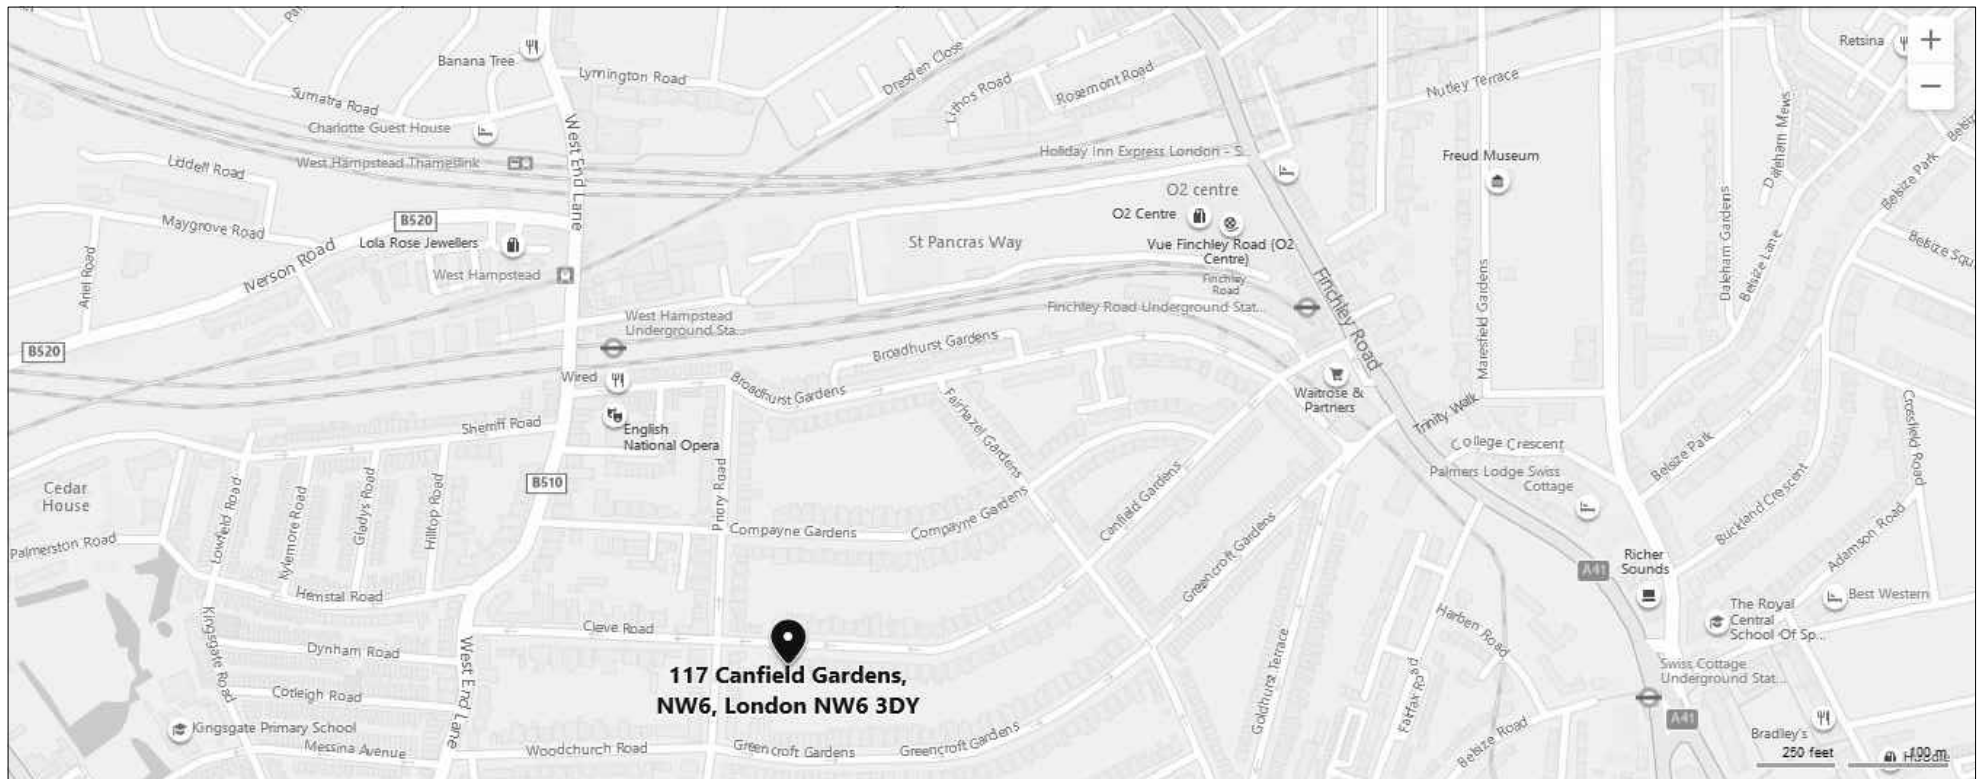

Vande Velde - Verhaeghe
 117 Canfield Gardens - Flat 1
 NW6 3DY
 London

Canfield Gardens 117 - Flat 1
 Situation

Date: 15/02/2021
Version: Planning application
Design:
Drawing: 1

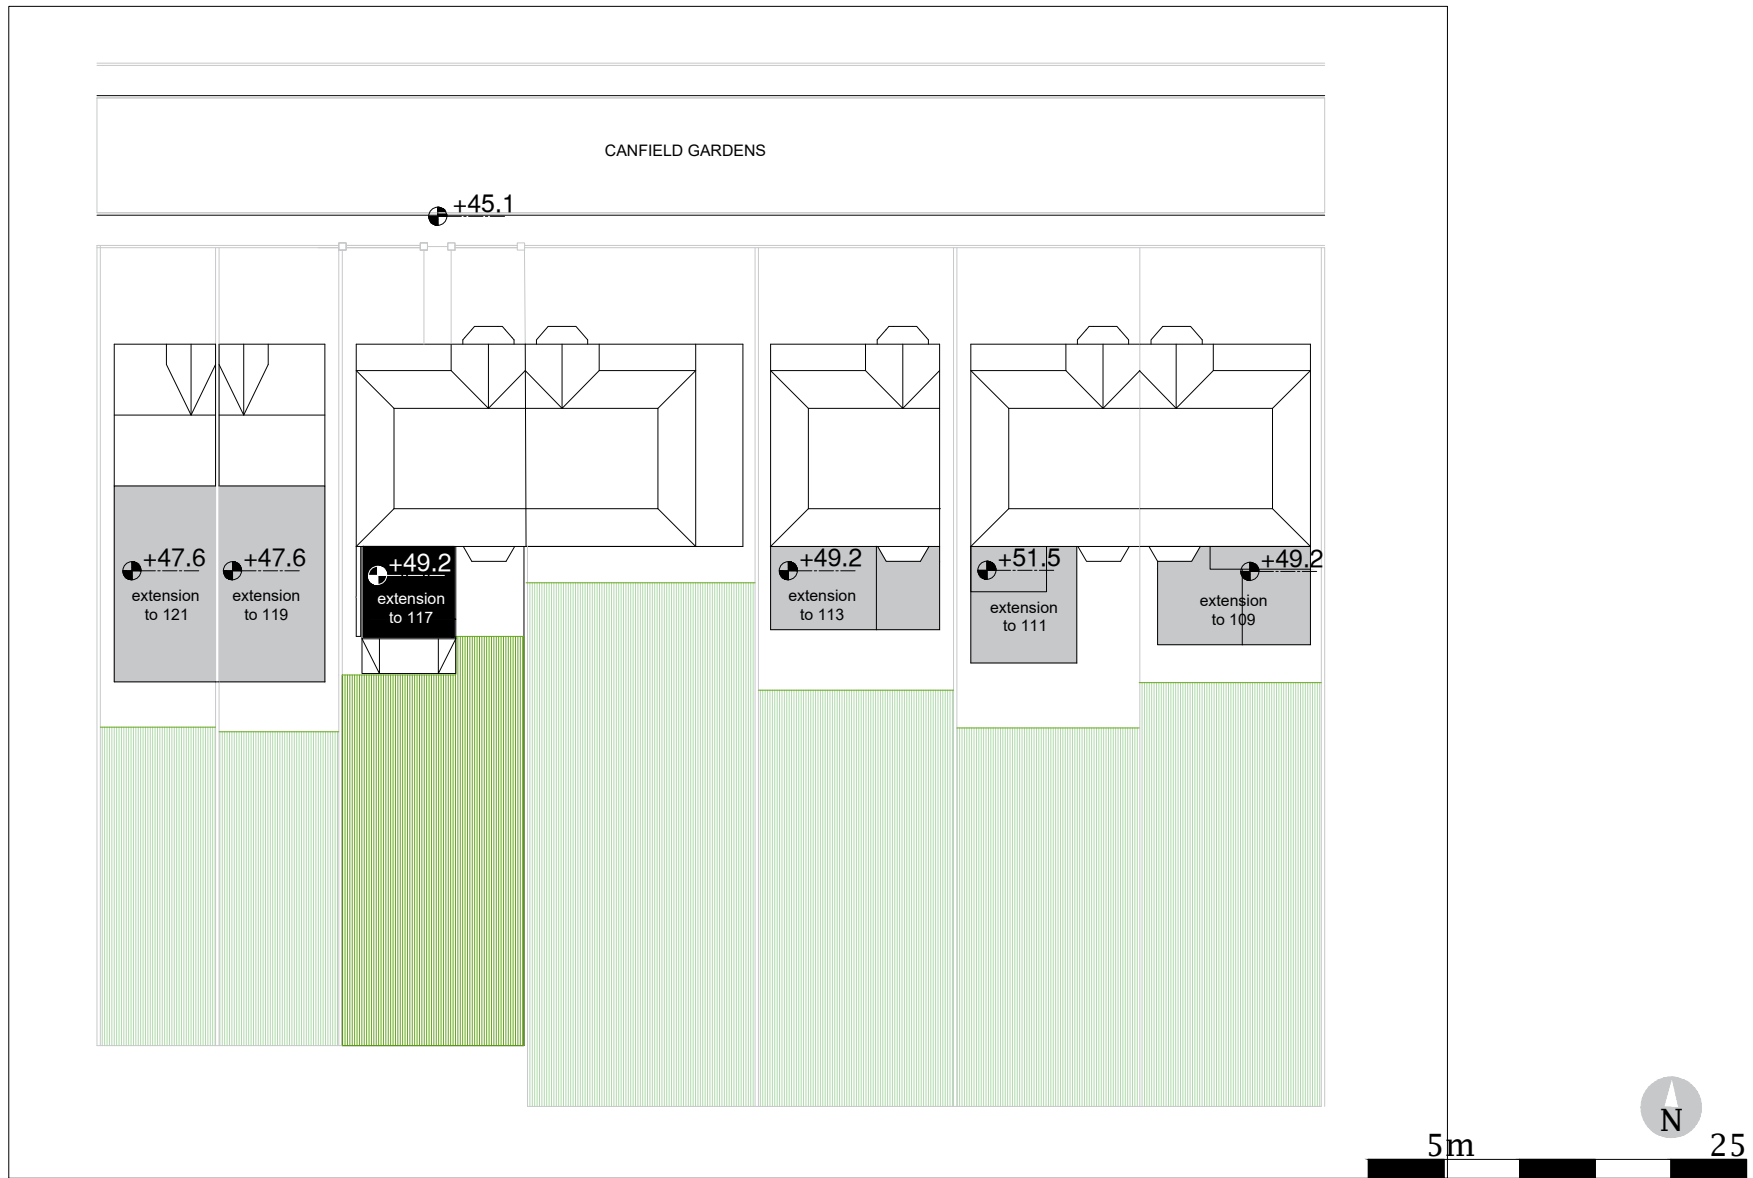

Vande Velde - Verhaeghe
 117 Canfield Gardens - Flat 1
 NW6 3DY
 London


Canfield Gardens 117 - Flat 1
 proposed ground floor extension
 nearby properties: depth and height (OS datum)
 scale 1/500

Date: 15/02/2021

Version: Planning application

Design:

Drawing: 2

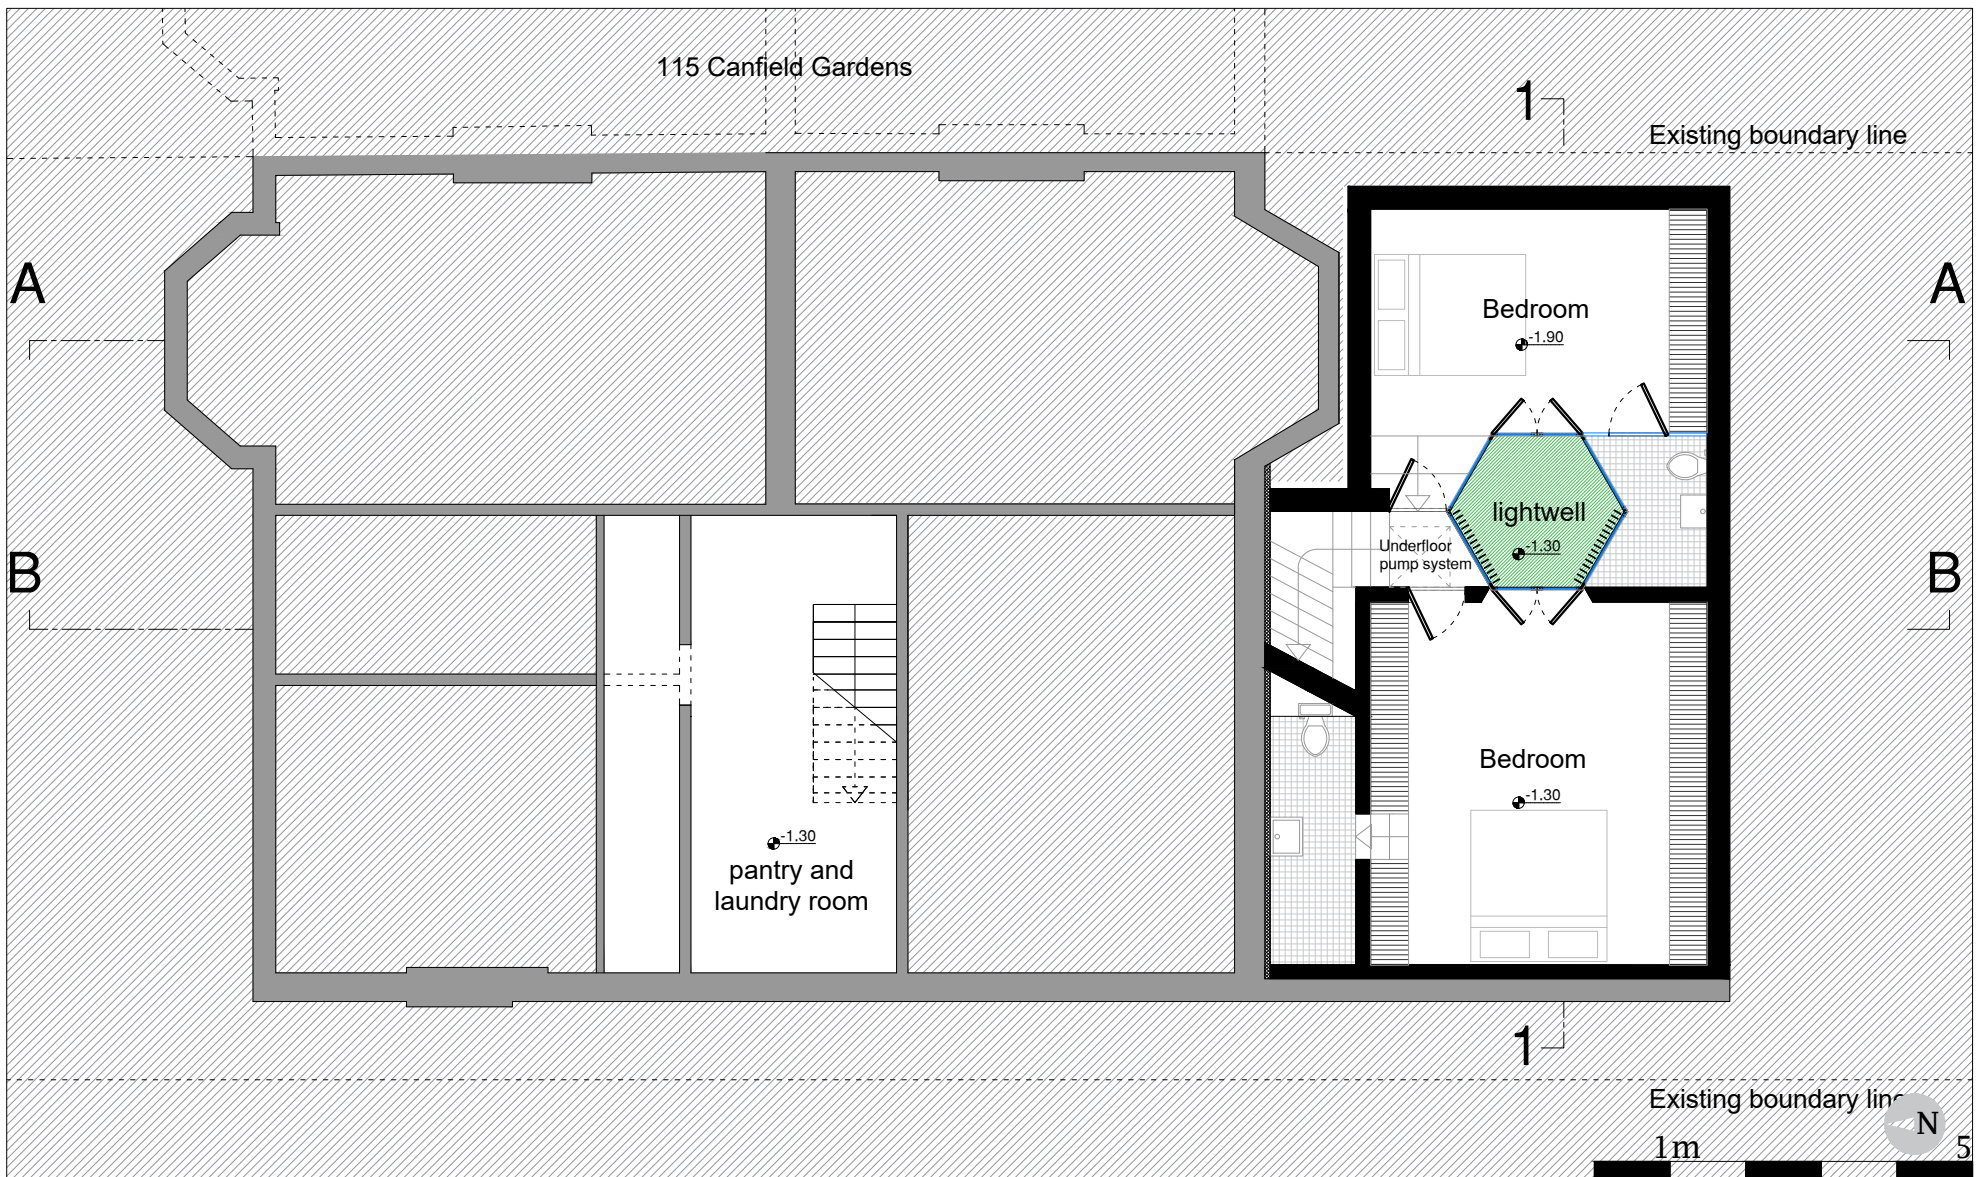

Vande Velde - Verhaeghe
 117 Canfield Gardens - Flat 1
 NW6 3DY
 London


Canfield Gardens 117 - Flat 1
 Extension of ground floor flat
 lower ground floor
 scale 1/100

Date: 15/02/2021

Version: Planning application

Design:


Drawing: 3

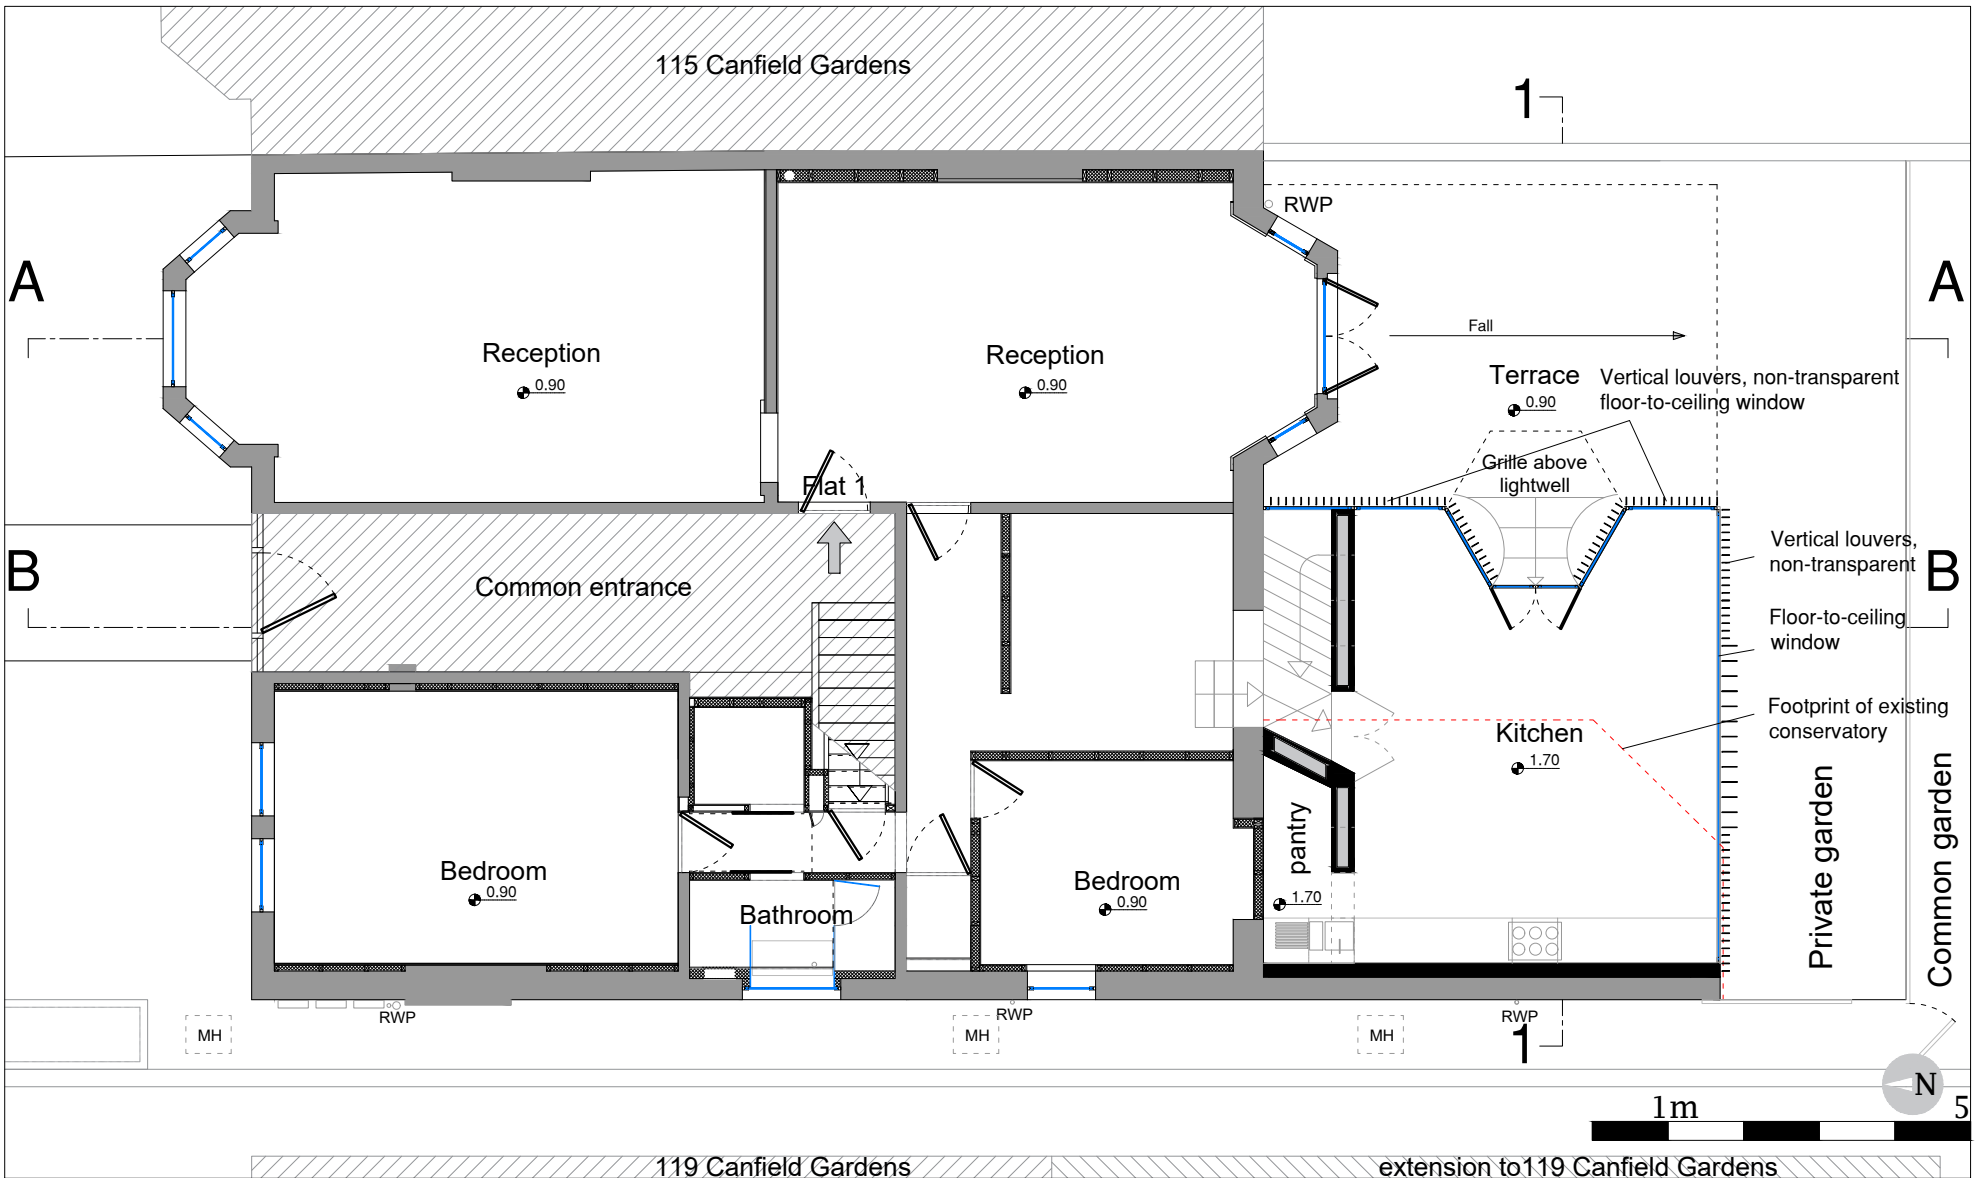

Vande Velde - Verhaeghe
 117 Canfield Gardens - Flat 1
 NW6 3DY
 London

Canfield Gardens 117 - Flat 1
 Extension of ground floor flat
 ground floor
 scale 1/100


Date: 15/02/2021
 Version: Planning application
 Design:
 Drawing: 4

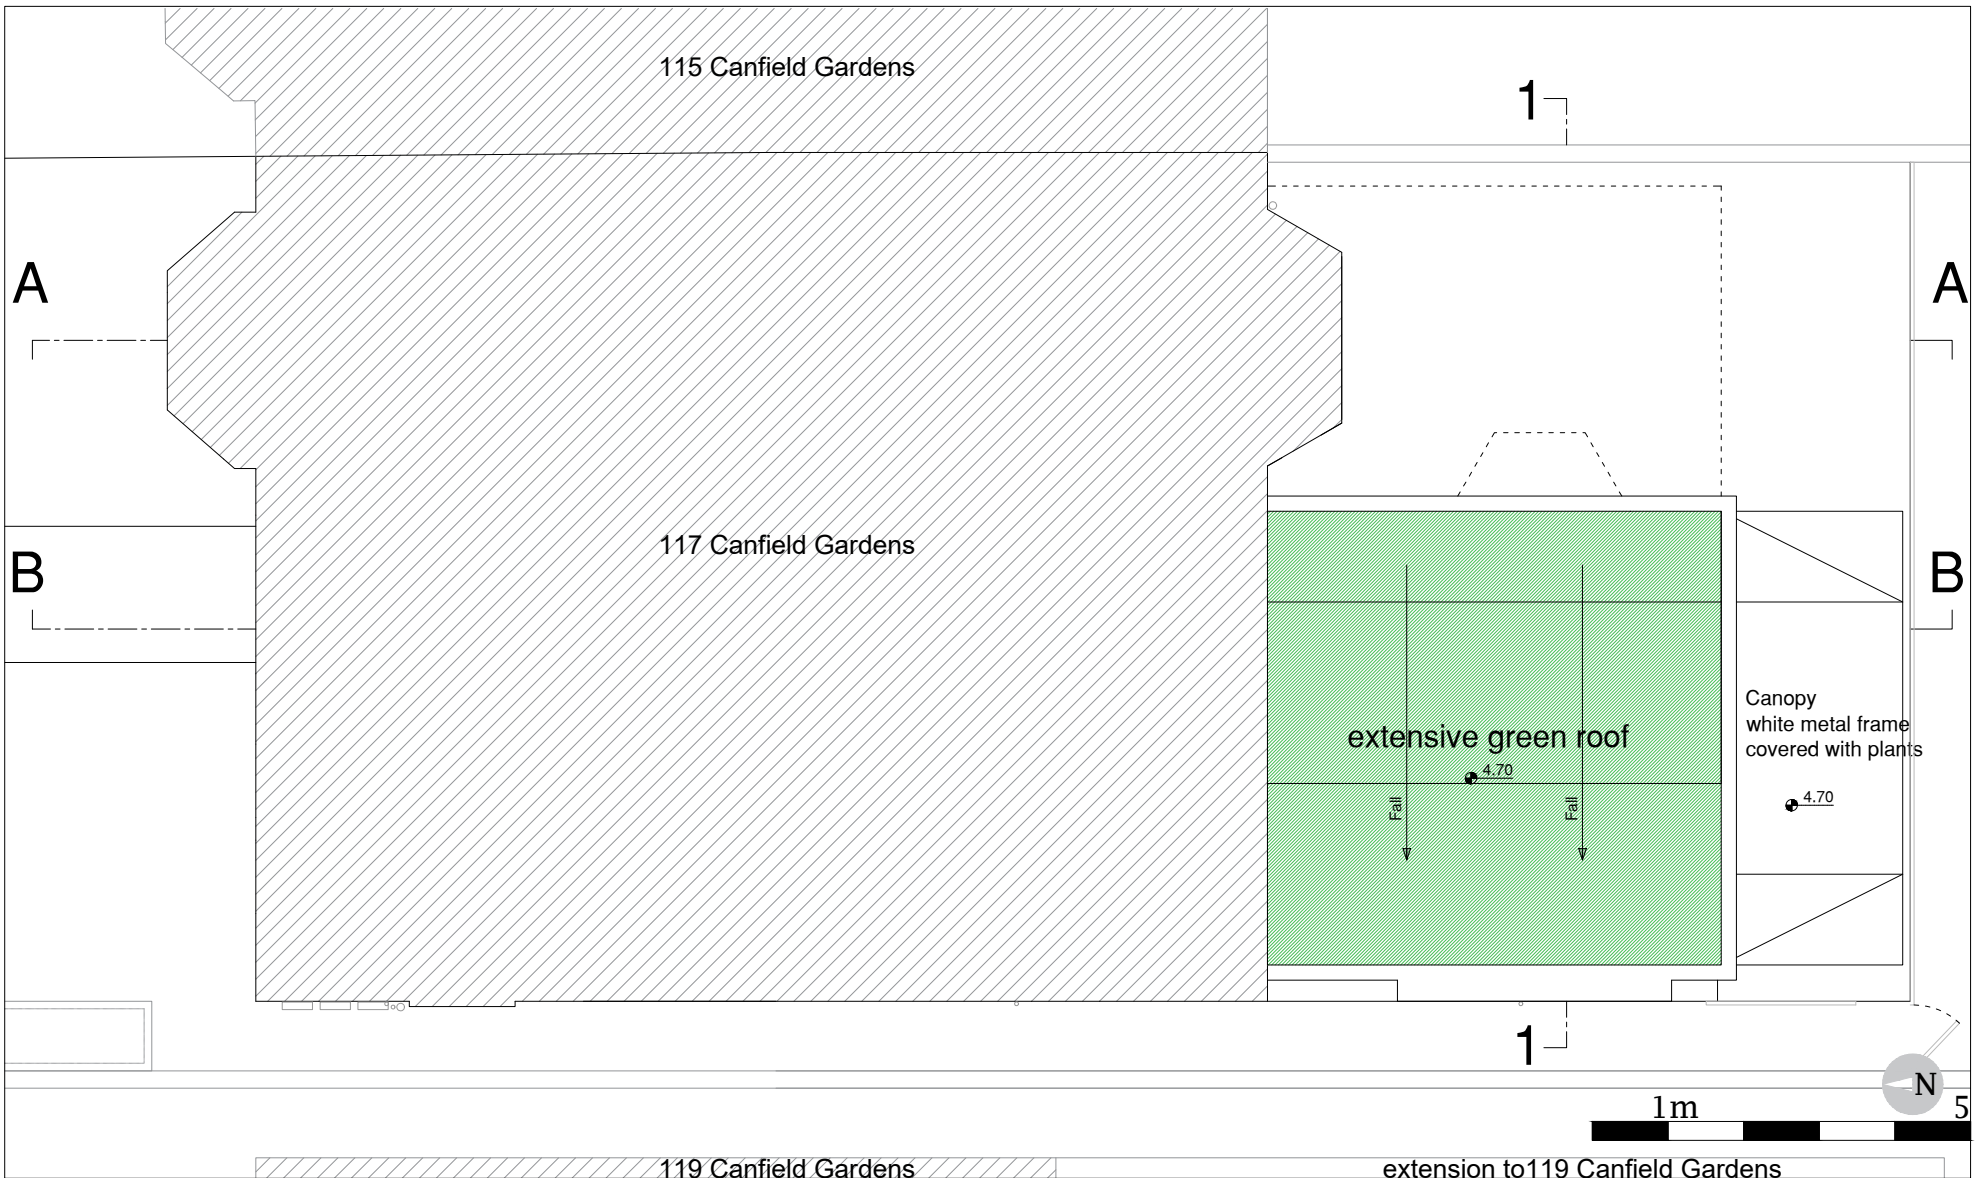

Vande Velde - Verhaeghe
 117 Canfield Gardens - Flat 1
 NW6 3DY
 London

Canfield Gardens 117 - Flat 1
 Extension of ground floor flat
 rooftop plan
 scale 1/100


Date: 15/02/2021
 Version: Planning application
 Design:
 Drawing: 5

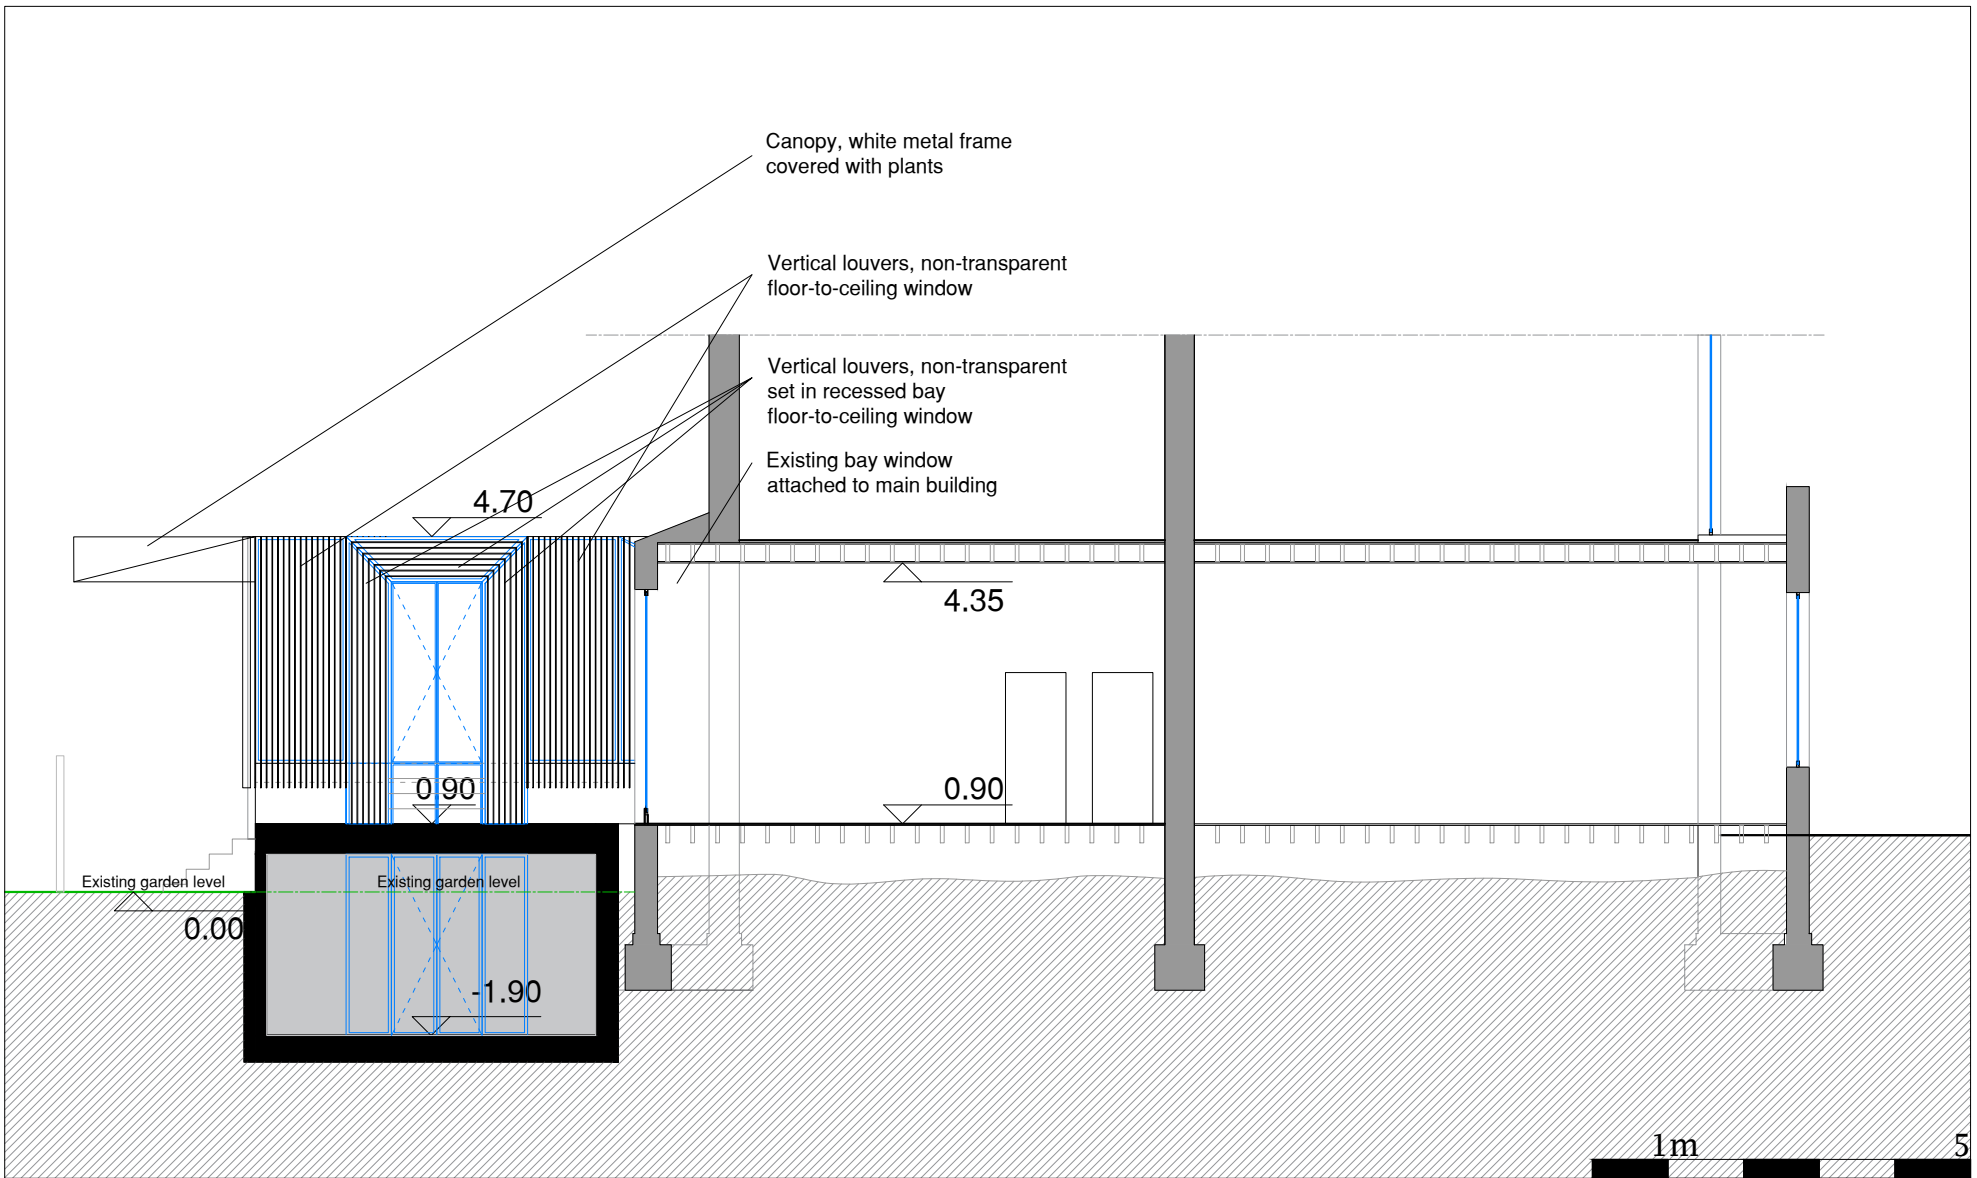

Vande Velde - Verhaeghe
 117 Canfield Gardens - Flat 1
 NW6 3DY
 London

Canfield Gardens 117 - Flat 1
 Extension of ground floor flat
 section AA
 scale 1/100

Date:	15/02/2021
Version:	Planning application
Design:	
Drawing:	6

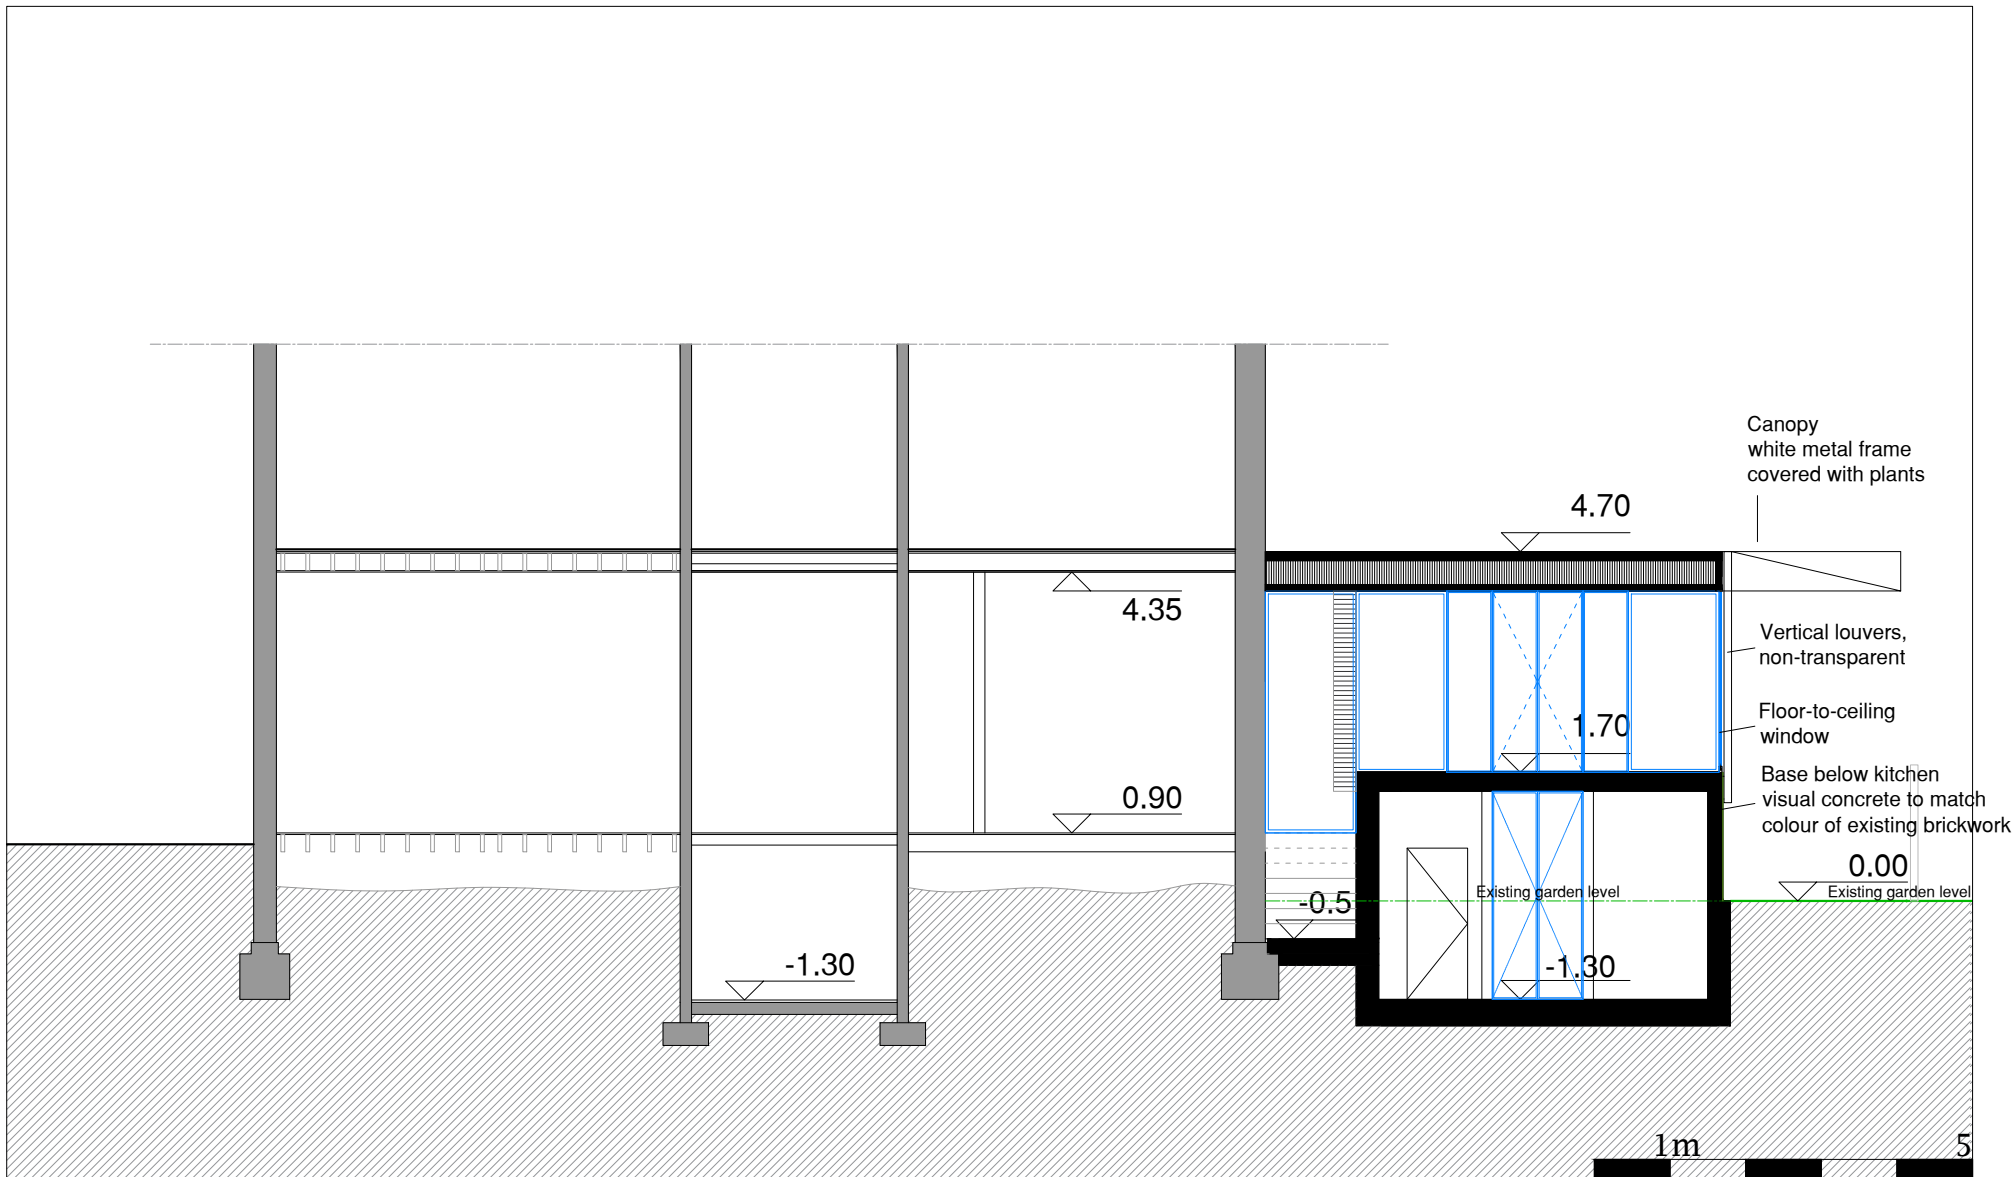

Vande Velde - Verhaeghe
 117 Canfield Gardens - Flat 1
 NW6 3DY
 London

Canfield Gardens 117 - Flat 1
 Extension of ground floor flat
 section BB
 scale 1/100

Date: 15/02/2021

Version: Planning application

Design:

Drawing: 7



Vande Velde - Verhaeghe
 117 Canfield Gardens - Flat 1
 NW6 3DY
 London

Canfield Gardens 117 - Flat 1
 Extension of ground floor flat
 Section 11
 scale 1/100


Date: 15/02/2021
 Planning application
 Design:
 Drawing: 8



Vande Velde - Verhaeghe
117 Canfield Gardens - Flat 1
NW6 3DY
London

Canfield Gardens 117 - Flat 1
Extension of ground floor flat
rear elevation
scale 1/100

Date: 15/02/2021
Planning application
Design:
Drawing: 9

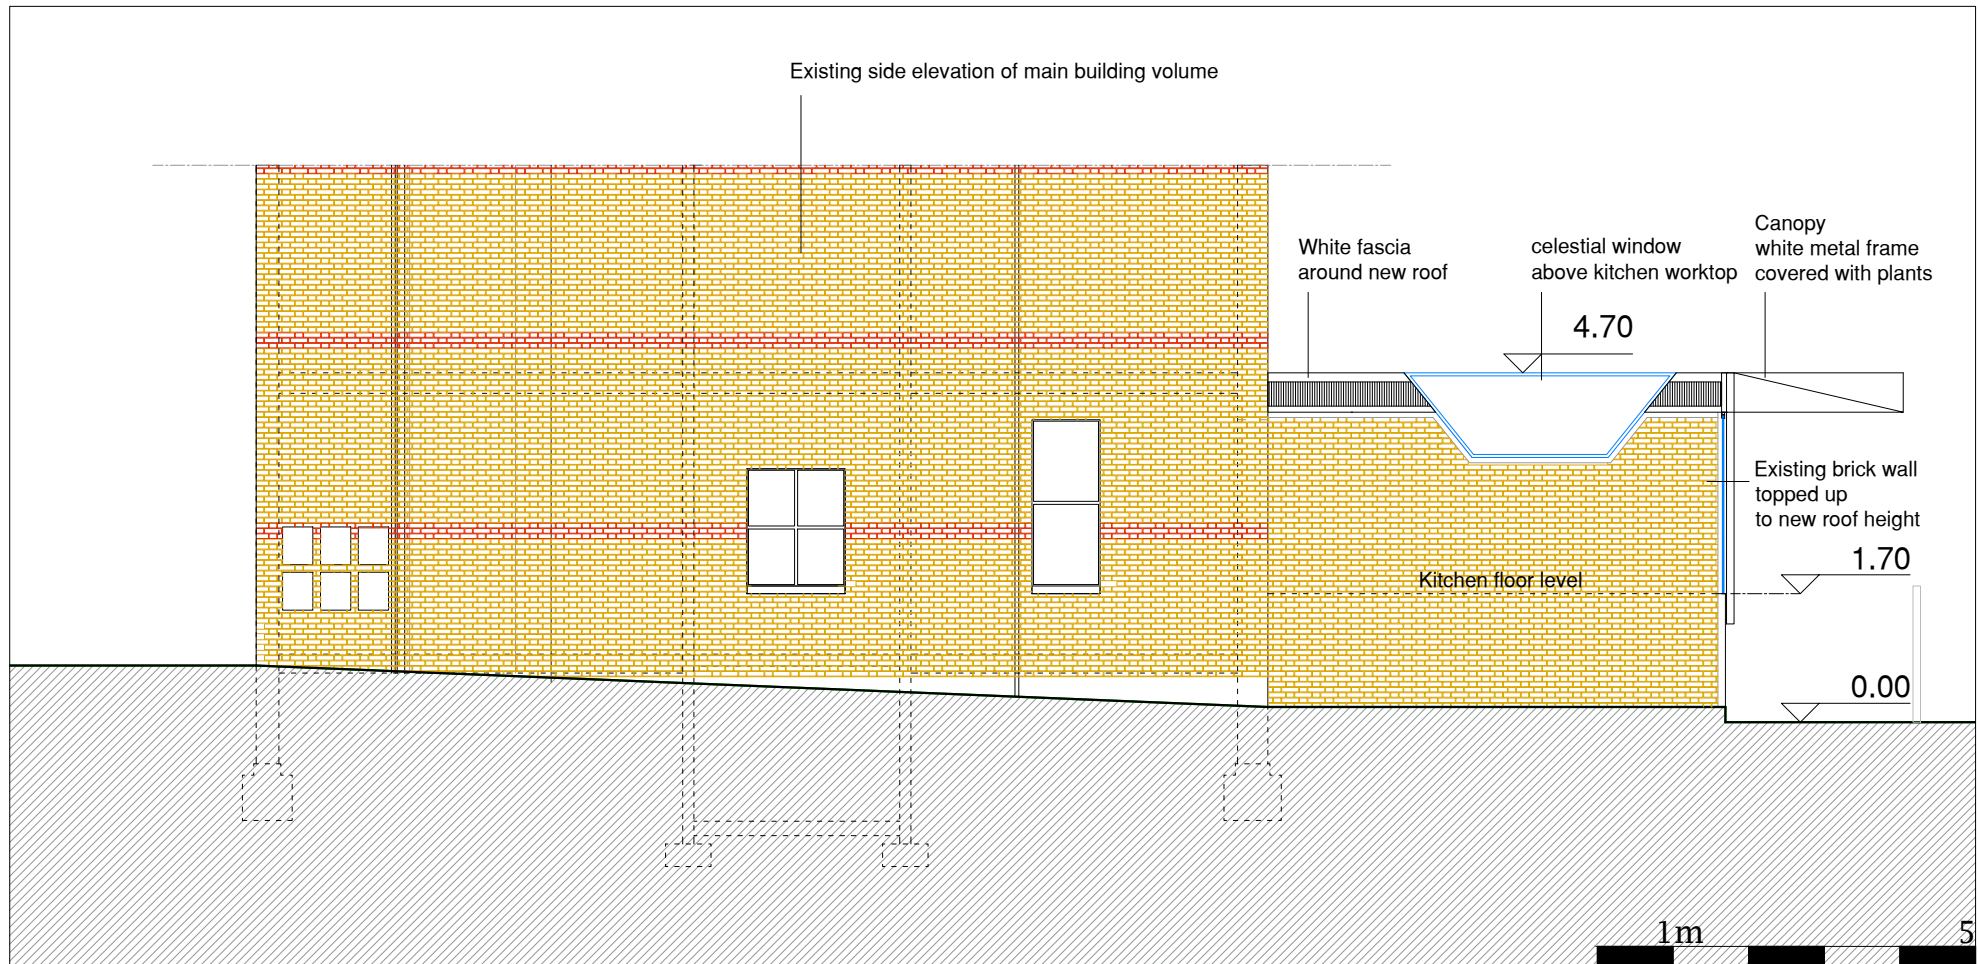

Vande Velde - Verhaeghe
 117 Canfield Gardens - Flat 1
 NW6 3DY
 London

Canfield Gardens 117 - Flat 1
 Extension of ground floor flat
 side elevation
 scale 1/100

Date: 15/02/2021

Version: Planning application

Design:


Drawing: 10



Vande Velde - Verhaeghe
117 Canfield Gardens - Flat 1
NW6 3DY
London

Canfield Gardens 117 - Flat 1
Extension of ground floor flat
rear elevation from common garden
scale 1/100



Date: 15/02/2021
Planning application
Design:
Drawing: 11

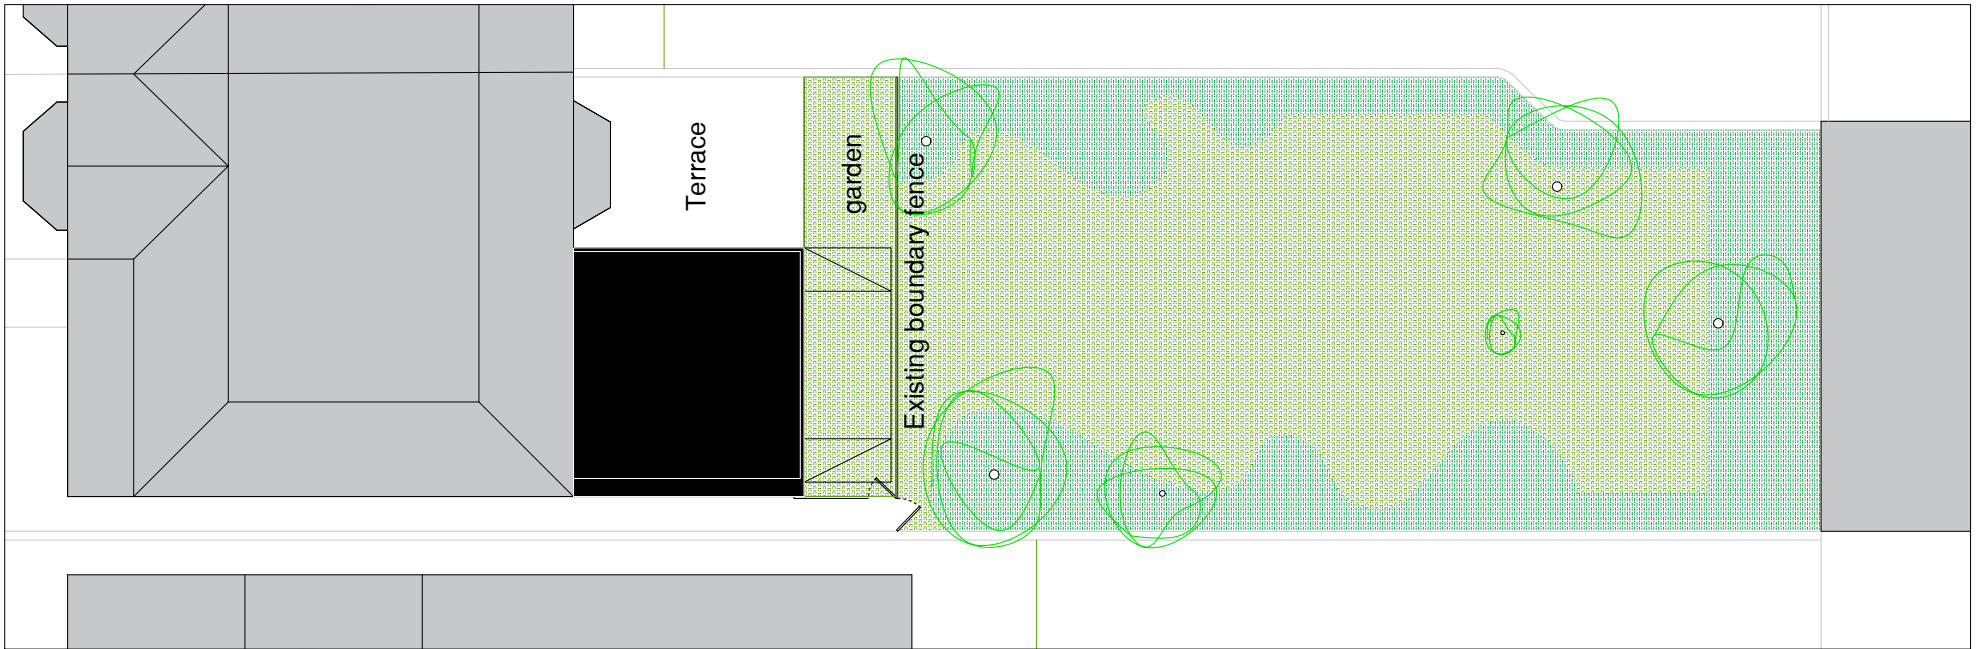

Vande Velde - Verhaeghe
 117 Canfield Gardens - Flat 1
 NW6 3DY
 London

Canfield Gardens 117 - Flat 1
 Extension of ground floor flat
 Proposed extension in relation to garden

Date: 15/02/2021
 Version: Planning application
 Design:
 Drawing: 12

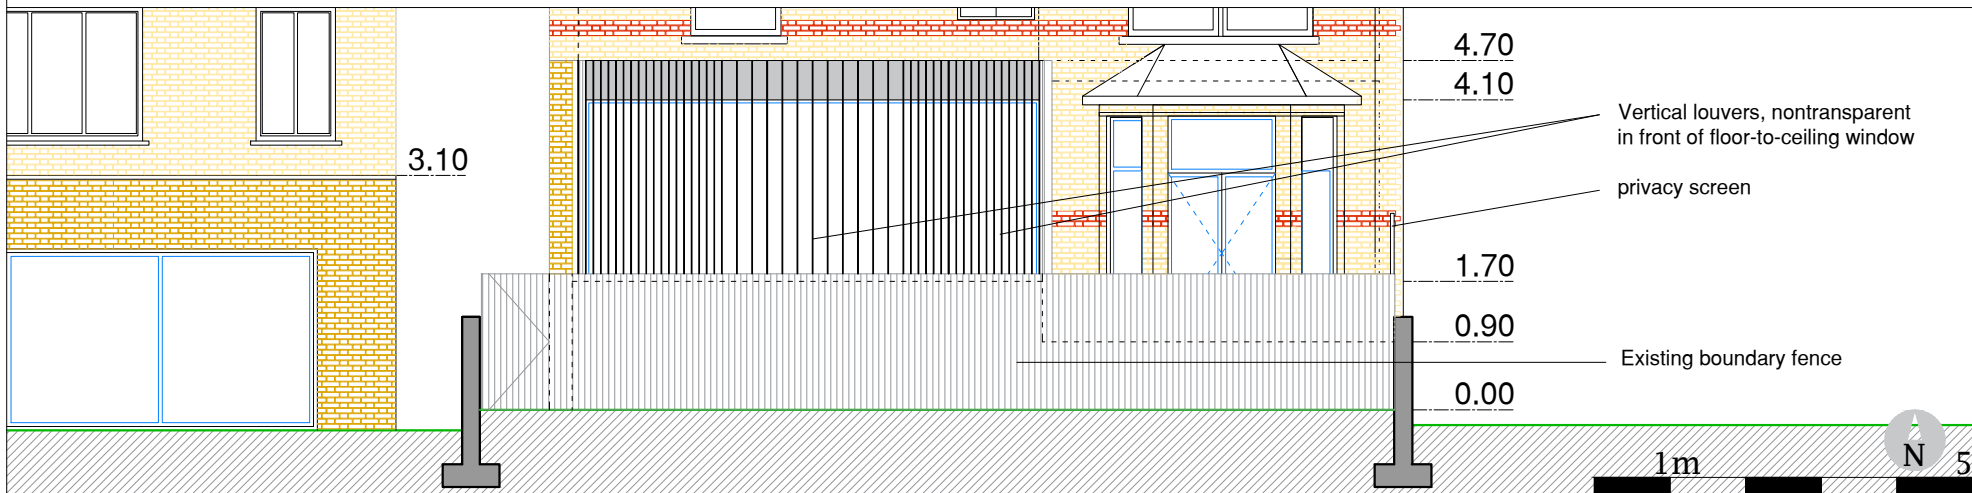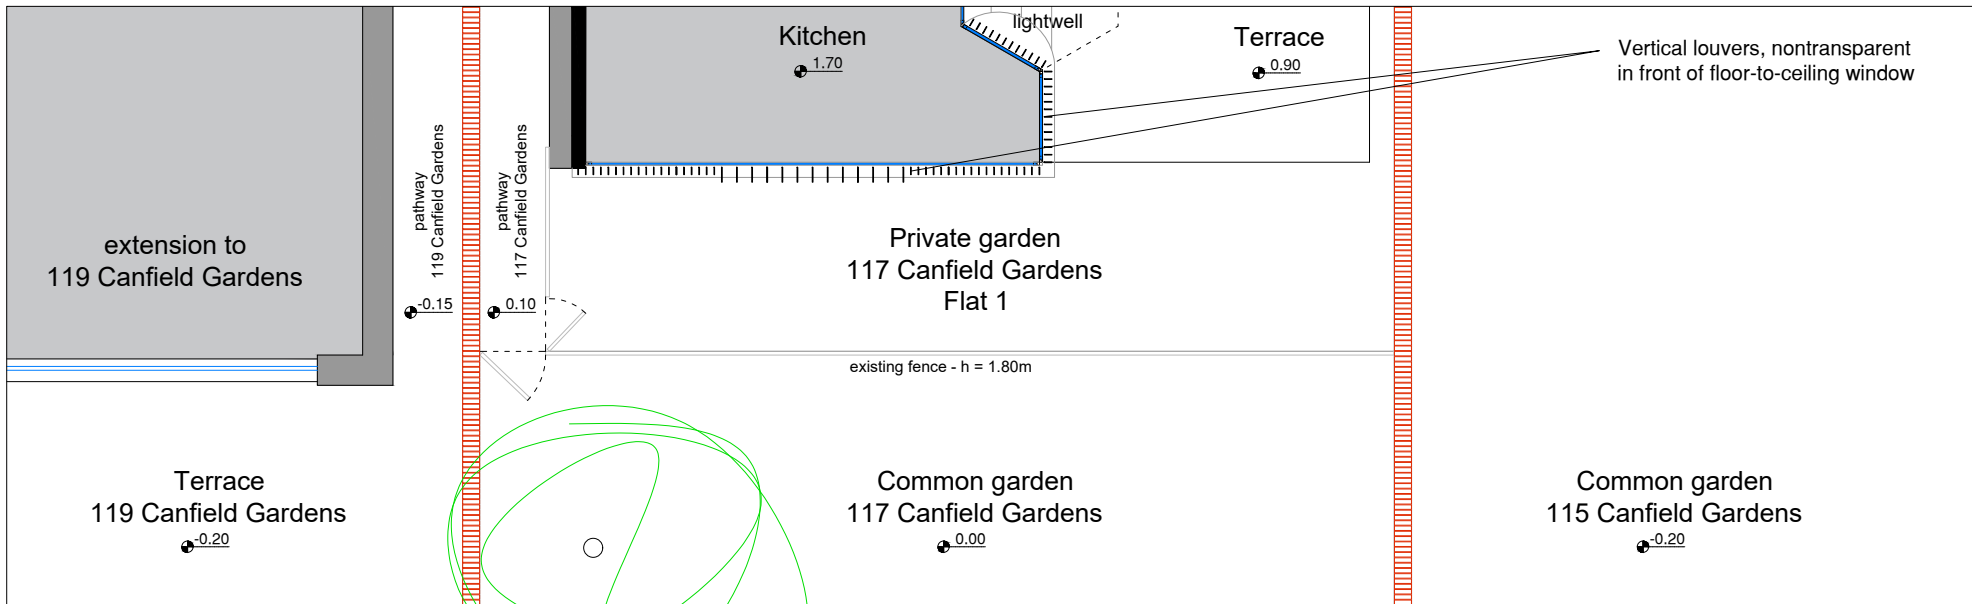

Vande Velde - Verhaeghe
 117 Canfield Gardens - Flat 1
 NW6 3DY
 London

Canfield Gardens 117 - Flat 1
 Extension of ground floor flat
 South facade - plan and elevation
 scale 1/100

Date: 15/02/2021
 Version: Planning application
 Design: update South facade
 Drawing: 13