


No. 37 NEAL STREET.

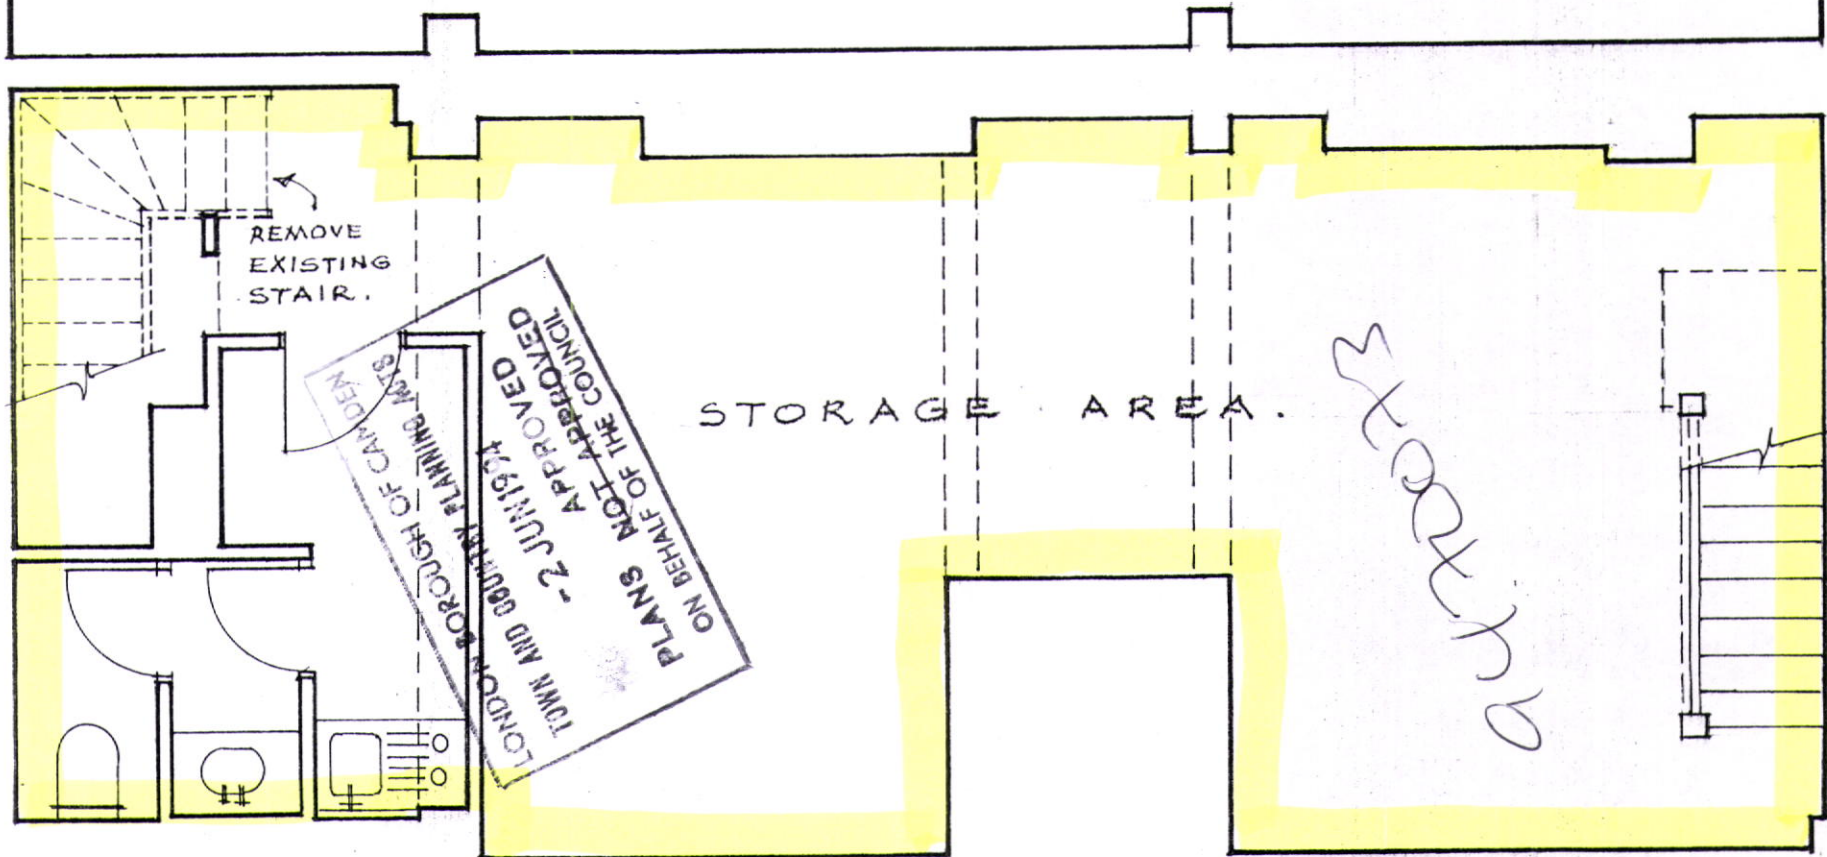

BASEMENT PLAN OF No. 35 NEAL STREET.

THOMAS NEAL'S
STUDY FOR SHOPLINK TO NEAL STREET.
LANGBOURN PROPERTY SERVICES LTD.

DRAWING No. C. 2/02A.
SCALE: 1 TO 50
CHRISTOPHER J. MATON.
ARCHITECT.
10 JEFFREYS ST. LONDON NW1.