

Alan Conisbee & Associates

Chartered Structural Engineers

4 Offord Street London N1 1DH Telephone 071-700 6666

Project

41 DOWNSHIRE HILL

Job No.

90277

Sheet No.

04

Date

JAN 94


Engineer

GW

Checked

SECTION 1 - 1

HB9470066

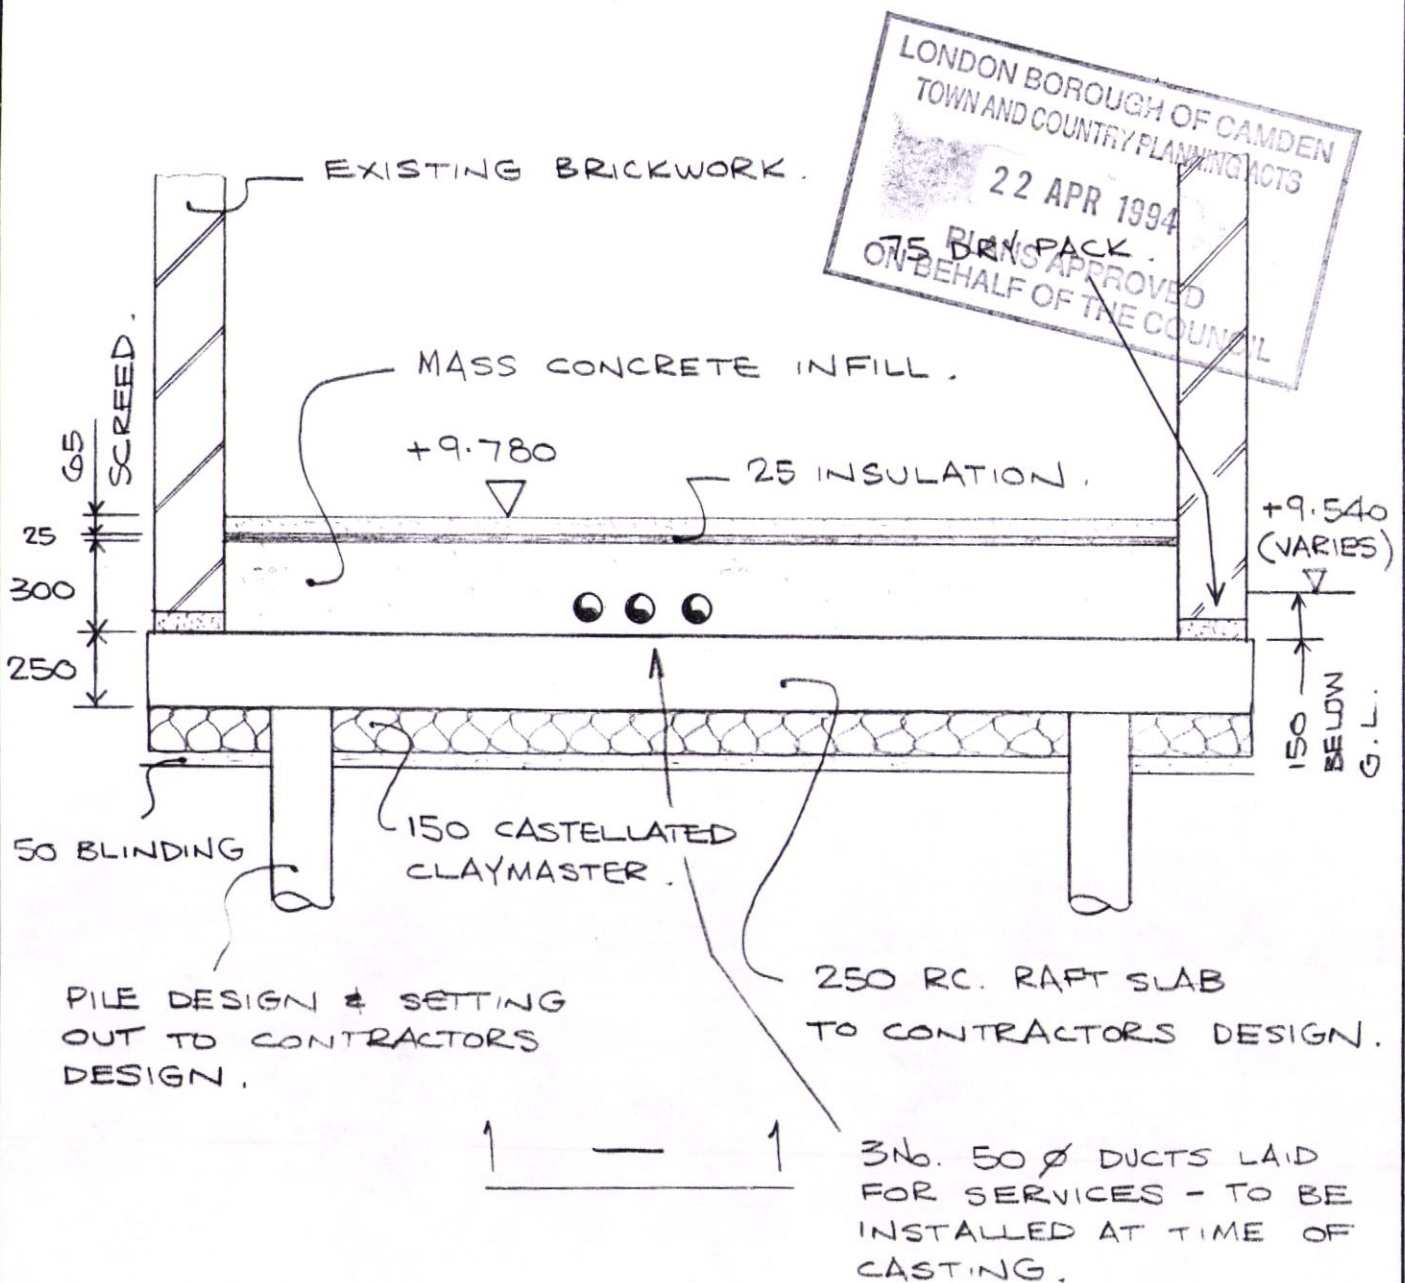

SCALE - 1:25