



REAR ELEVATION AS EXISTING. @ 1:50.

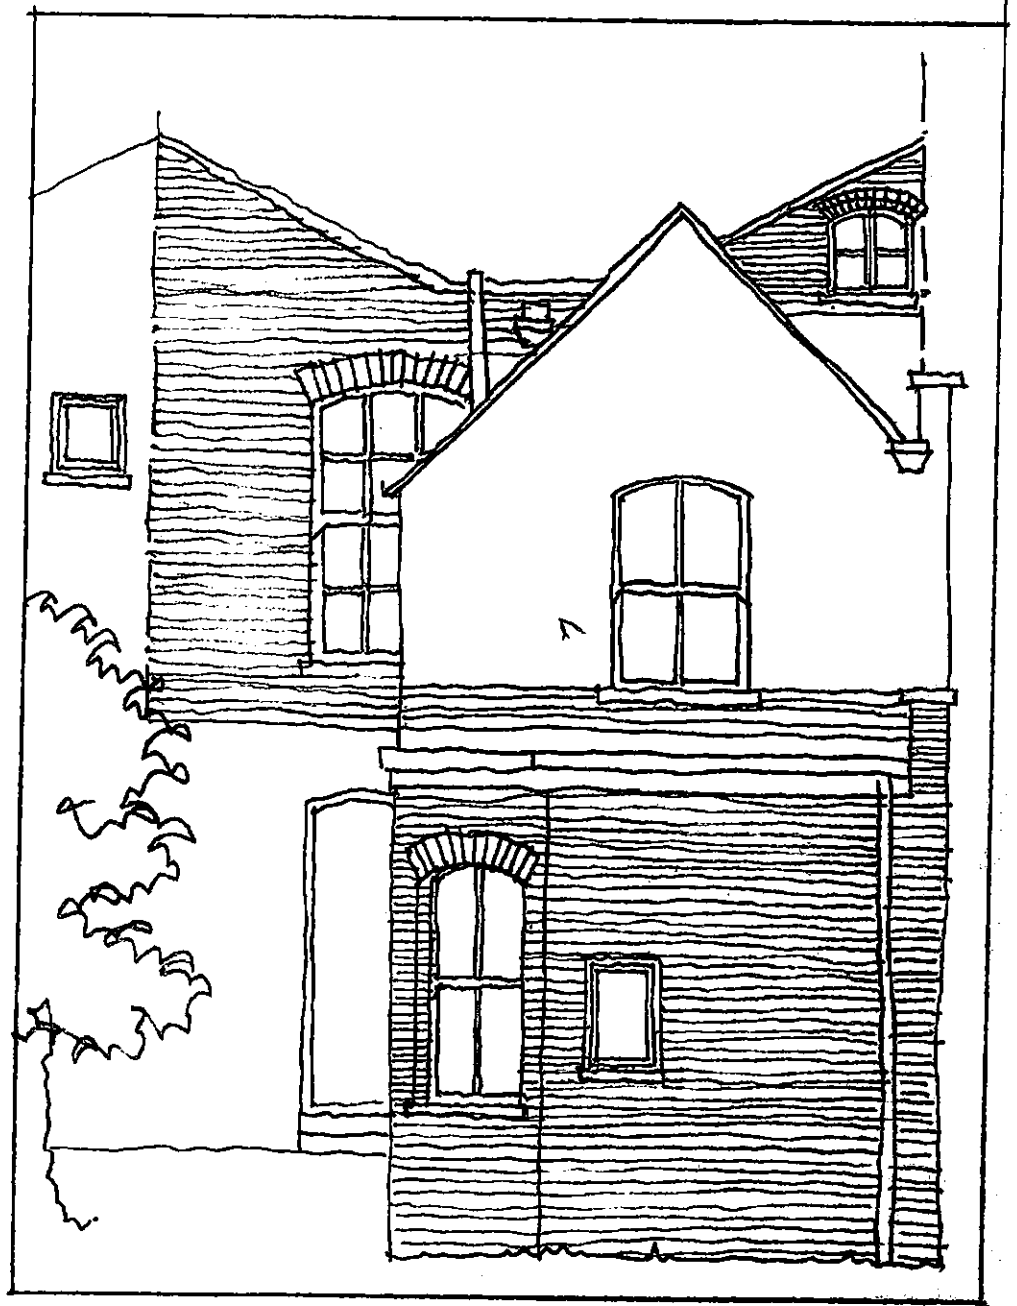

REAR ELEVATION AS PROPOSED. @ 1:50.  
(EXISTING WINDOW LOWERED 100MM, NEW CASEMENT WINDOW)

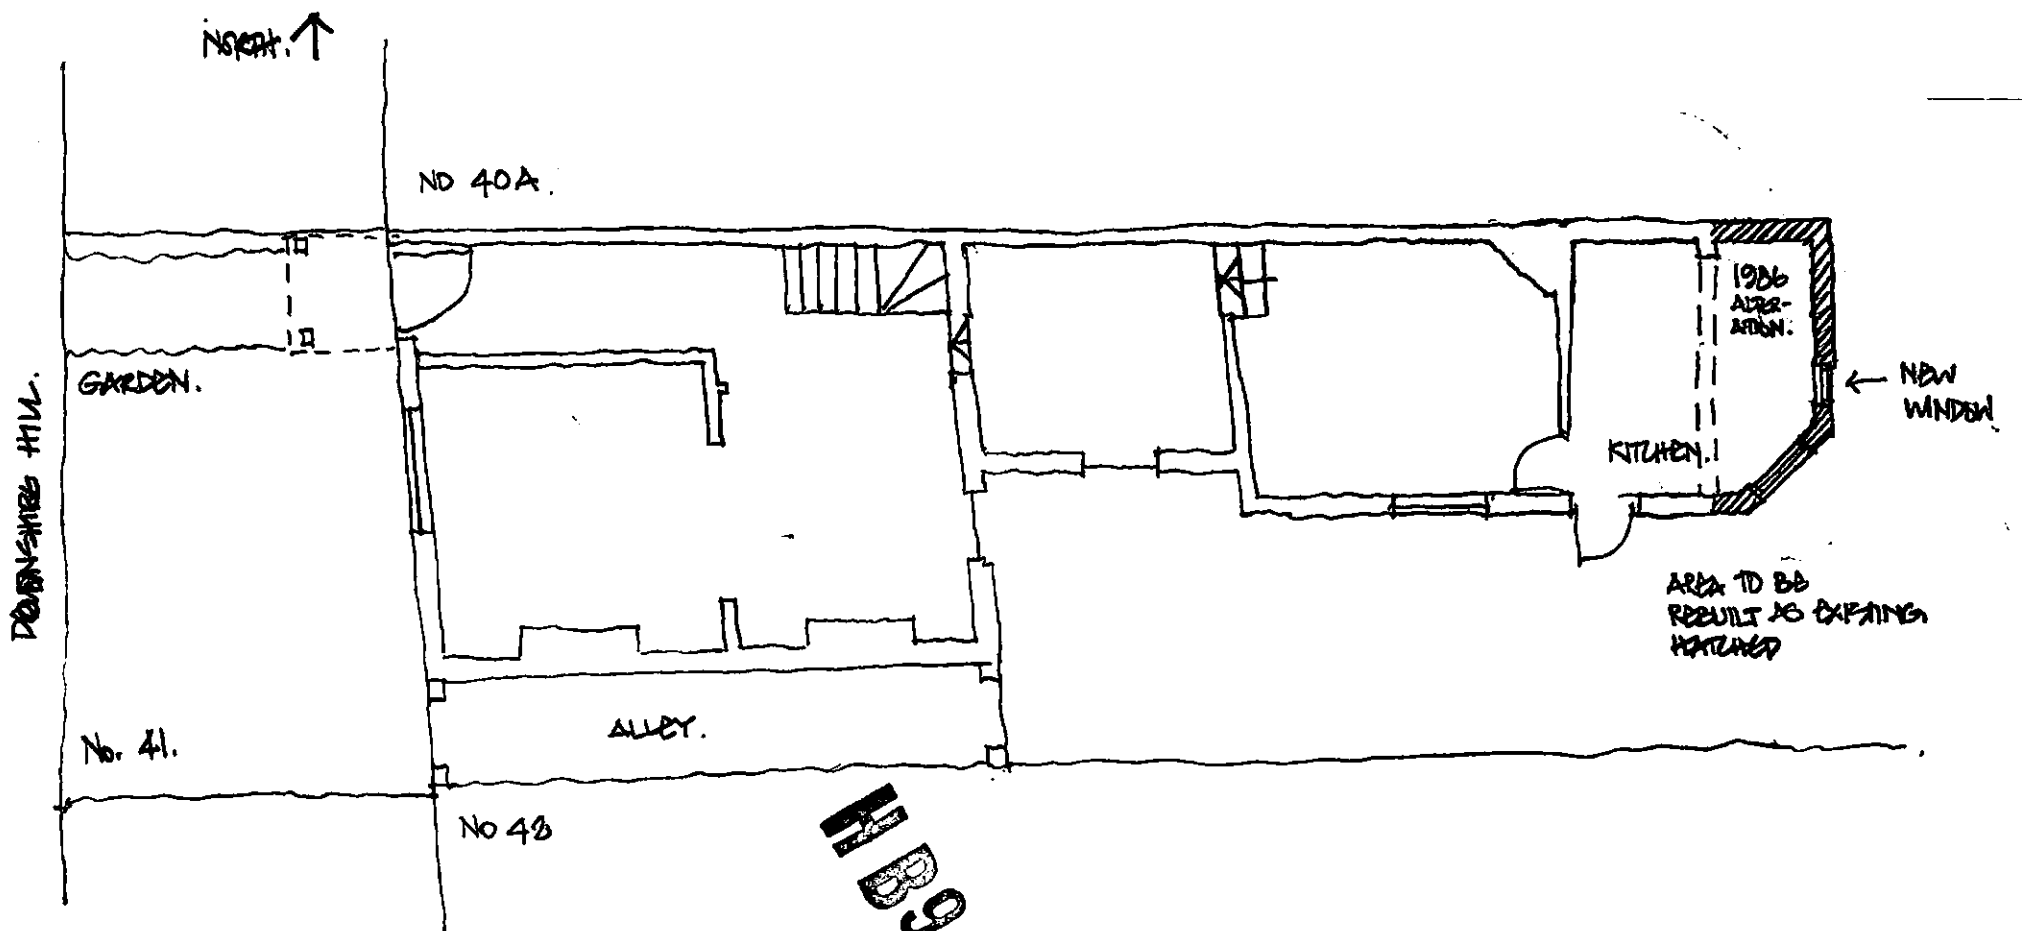

GROUND FLOOR PLAN @ 1:100

H 89 470086