
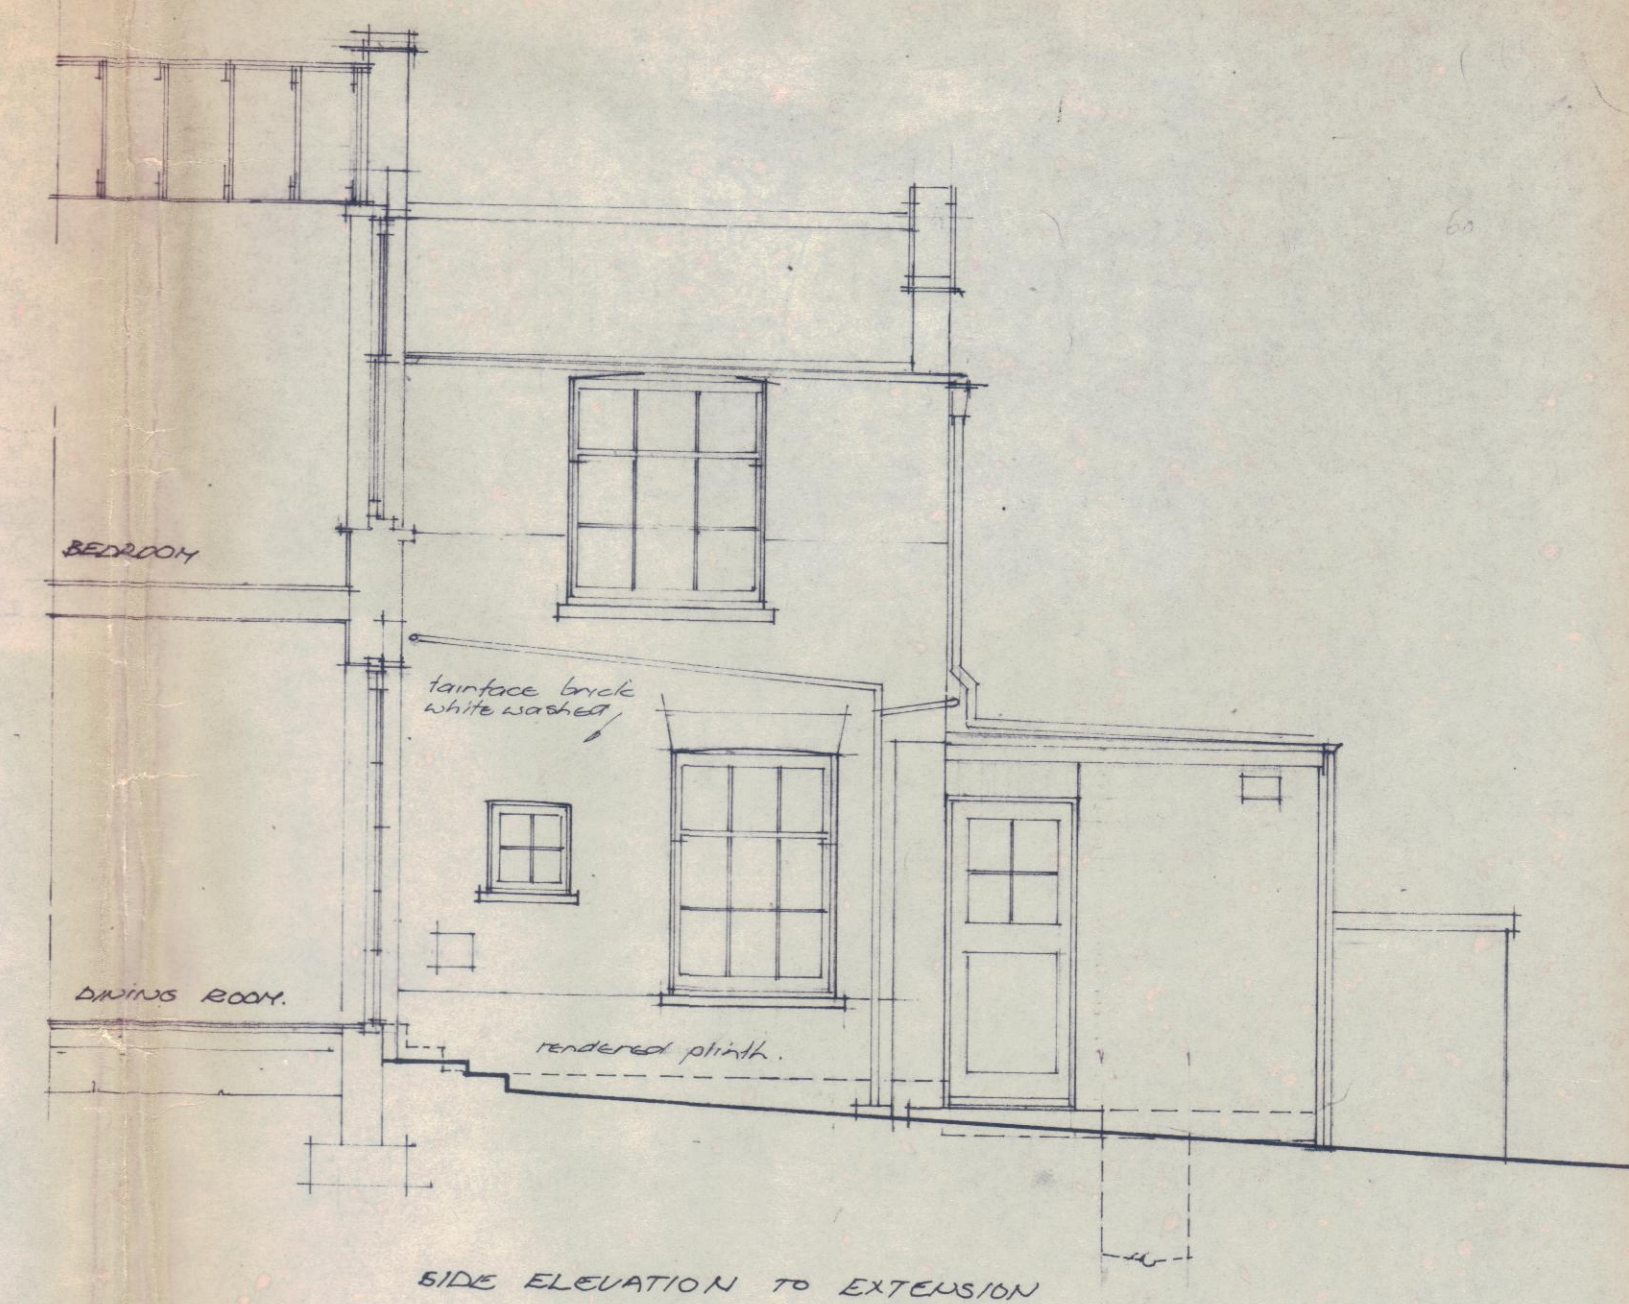
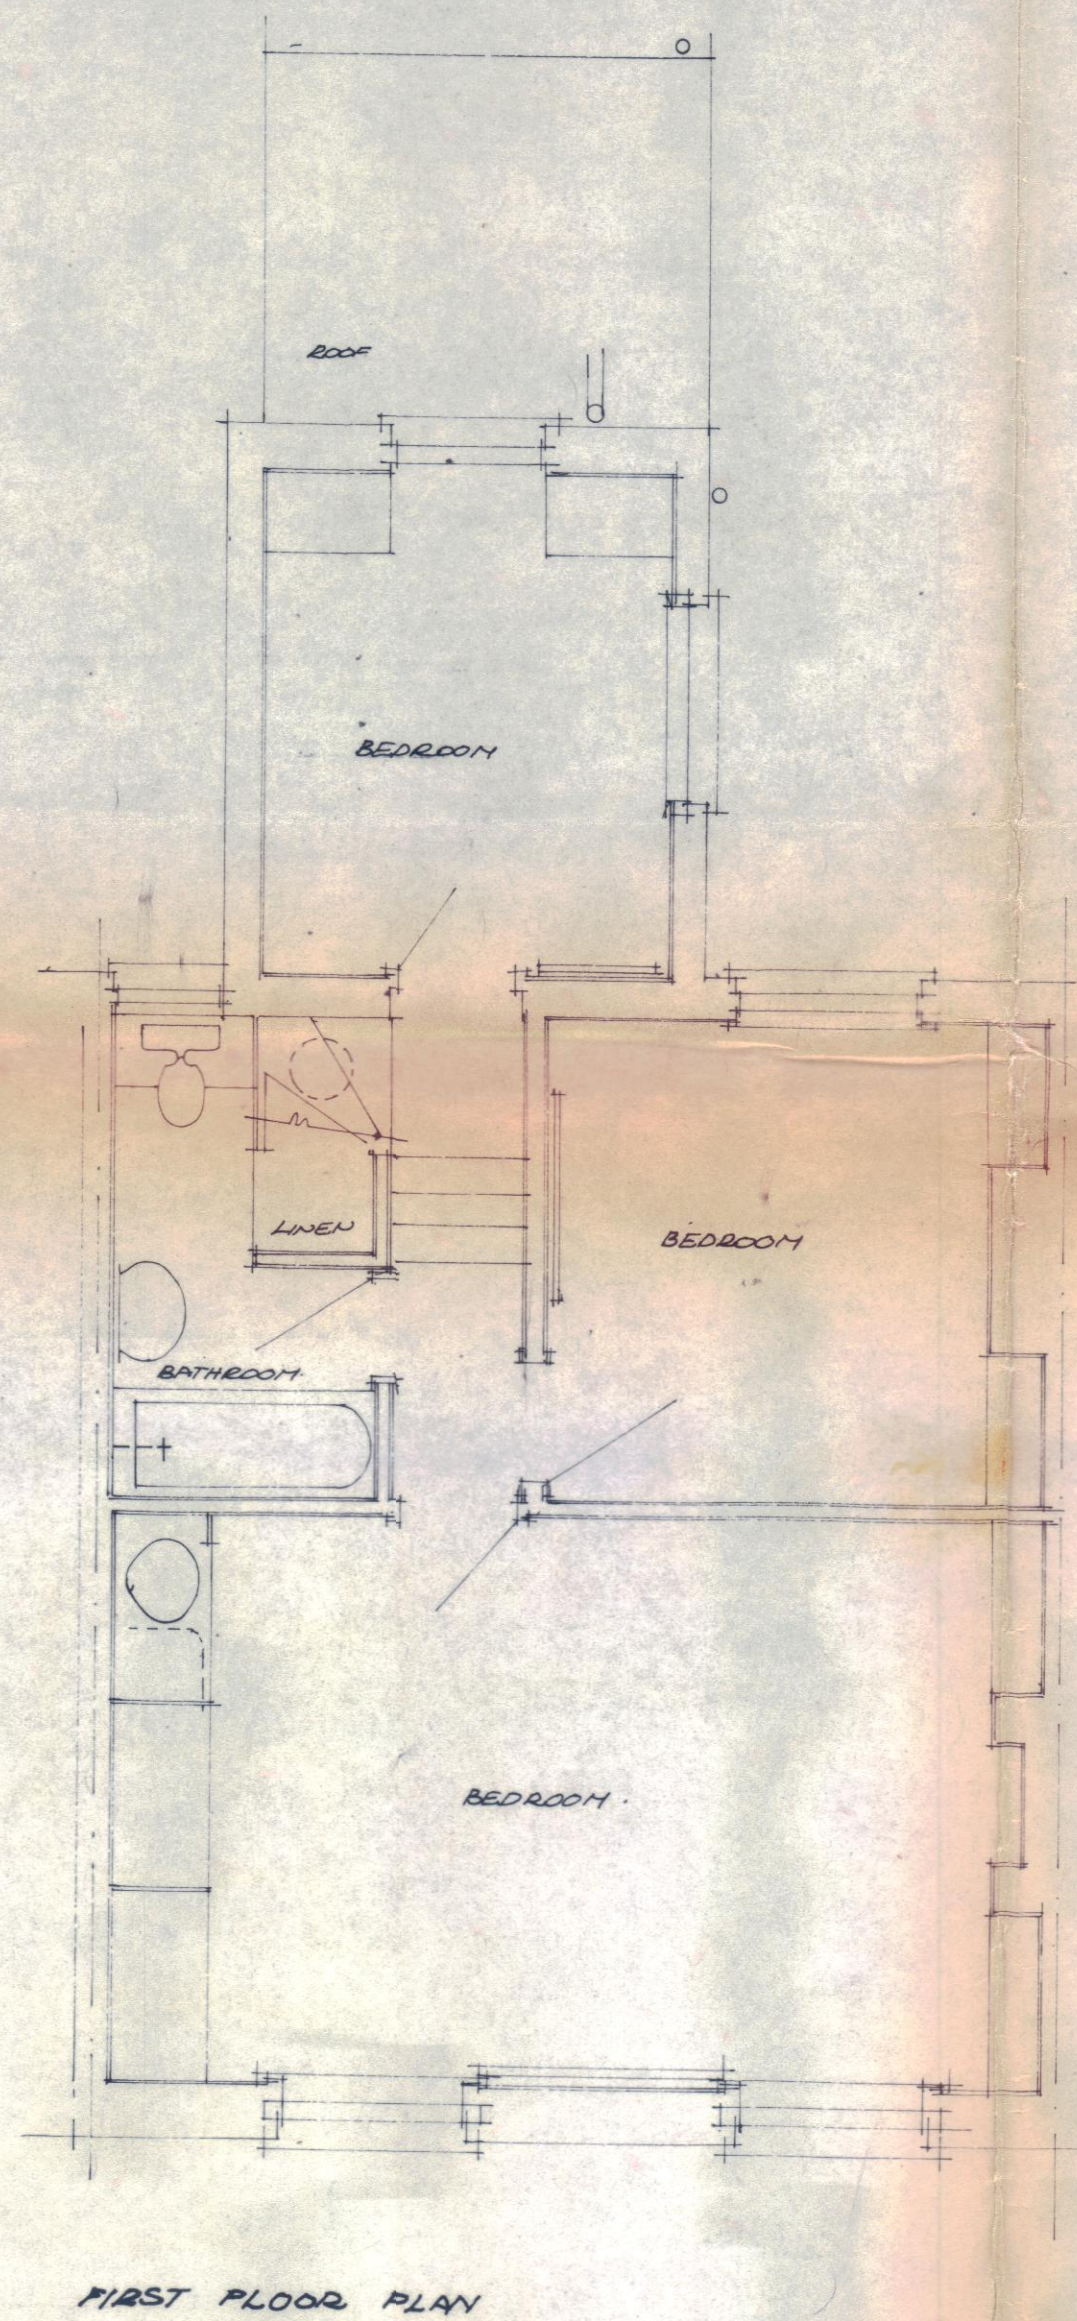


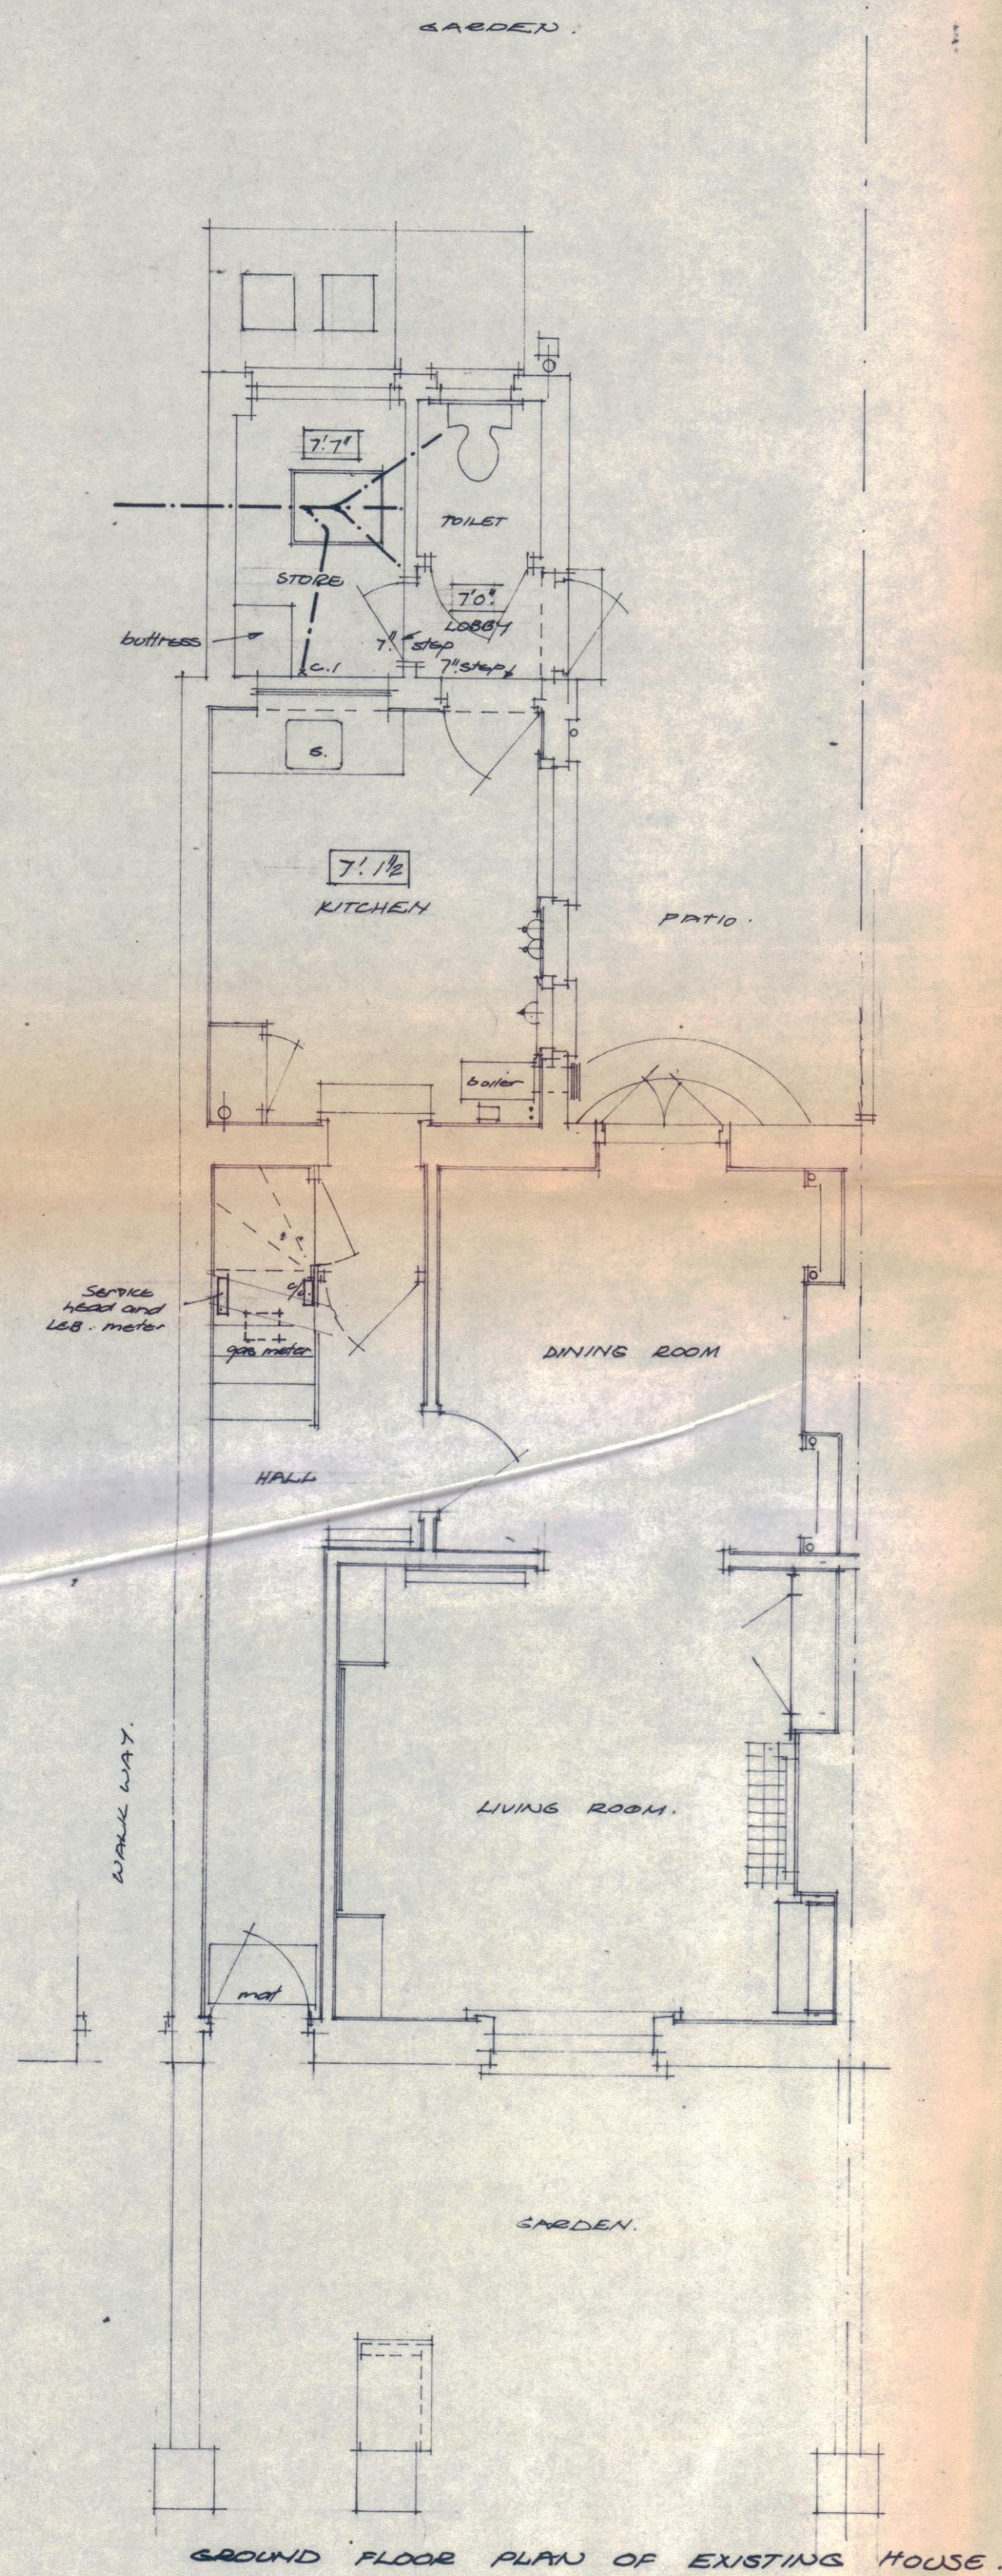

LONDON BOROUGH OF CAMDEN  
TOWN AND COUNTRY PLANNING ACTS  
11 NOV 1975  
PLANS APPROVED  
~~NOT APPROVED~~  
ON BEHALF OF THE COUNCIL

CTP/E8/8/12/2150<sub>4</sub>  
HB/17/

NOTES

[illegible]

|                                     |                |                            |  |
|-------------------------------------|----------------|----------------------------|--|
| STUDIO 74<br>CO-PARTNERSHIP         |                | Chartered Architects       |  |
| 74a HEATH STREET LONDON NW3 1DN     |                | Telephone 01 435 9238/9795 |  |
| TITLE                               | Scale          | Date                       |  |
| SURVEY DRAWING OF<br>EXISTING HOUSE | 1 inch to 1'0" | 25 JUNE 75                 |  |
| JOB                                 | Job no.        | Drawing no.                |  |
| A2 DOWNSHIRE HILL<br>LONDON NW3     | 7508           | 10                         |  |