


White metal railing


Proposed landscaping of L07 terrace please refer to landscape architect documentation

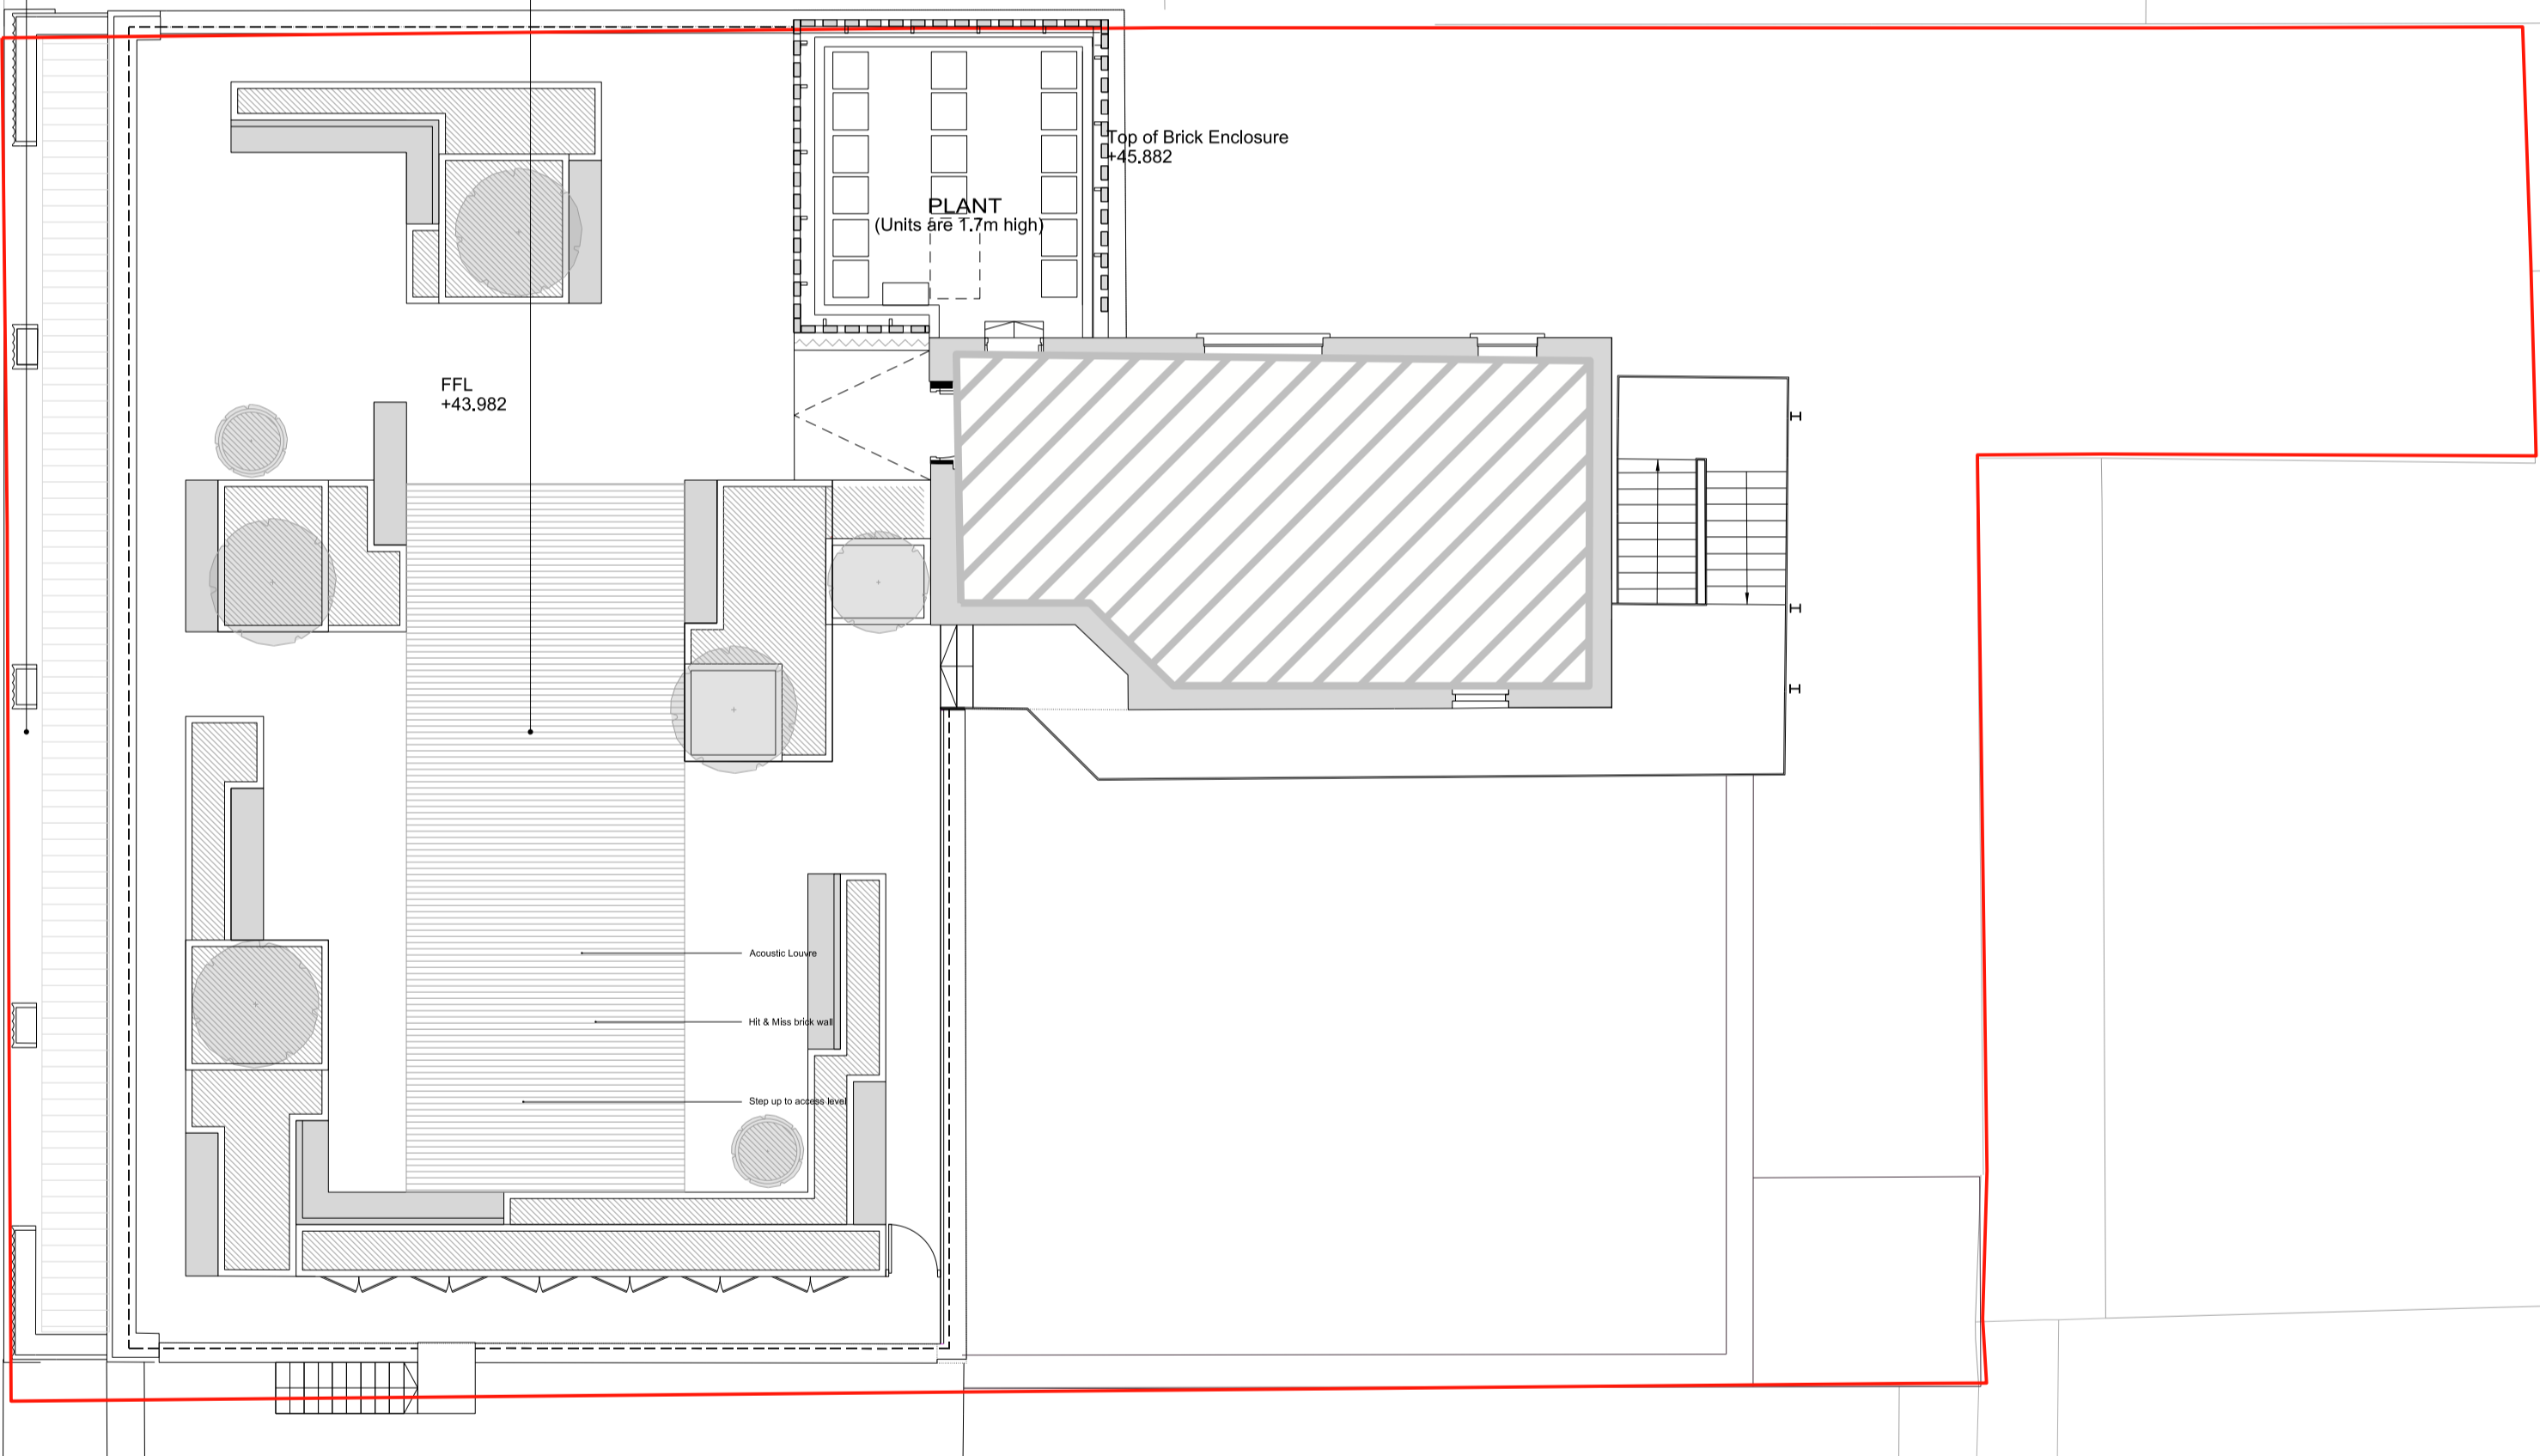

Notes
 This drawing is copyright Piercy&Company.
 Do not scale from this drawing.
 All dimensions and levels to be checked on site by the contractor and such dimensions to be his responsibility.
 Report all drawing errors, omissions and discrepancies to the architect.

DISCLAIMER
 This document may be issued in an editable digital CAD format to enable others to use it as background information to make alterations and/or additions. In that instance the file will be accompanied by a PDF version as a record of the original file. It is for those parties making such alterations and/or additions to ensure that they make use of current background information.

Piercy&Company accepts no liability for either: any such alterations and/or additions to the background information by others; or any other changes made by others to the architectural content of the background information itself.

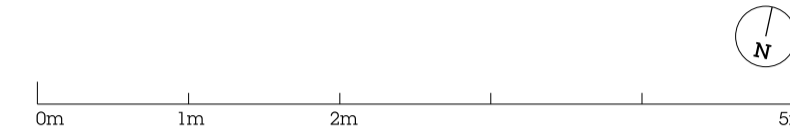

Key

A	14.01.21	Section 73
-	15.05.20	Planning
Rev	Date	Description



Project
51-53 Hatton Garden

Client
Dorrington Midtown Limited

Date
15/05/20

Scale
1:50 @ A1 1:100 @ A3

Proposed Seventh Floor
General Arrangement Plan

Drawn	Checked	Approved
MS	HW	DC

Drawing Status
PLANNING

Project	Discipline	Level	Series	Dwg No	Rev
13551	A	RF	00	17	A

39 Plender Street
London NW1 7HP

info@piercyandco.com
www.piercyandco.com

Telephone
+44 (0)20 7424 9611

Piercy&Company