



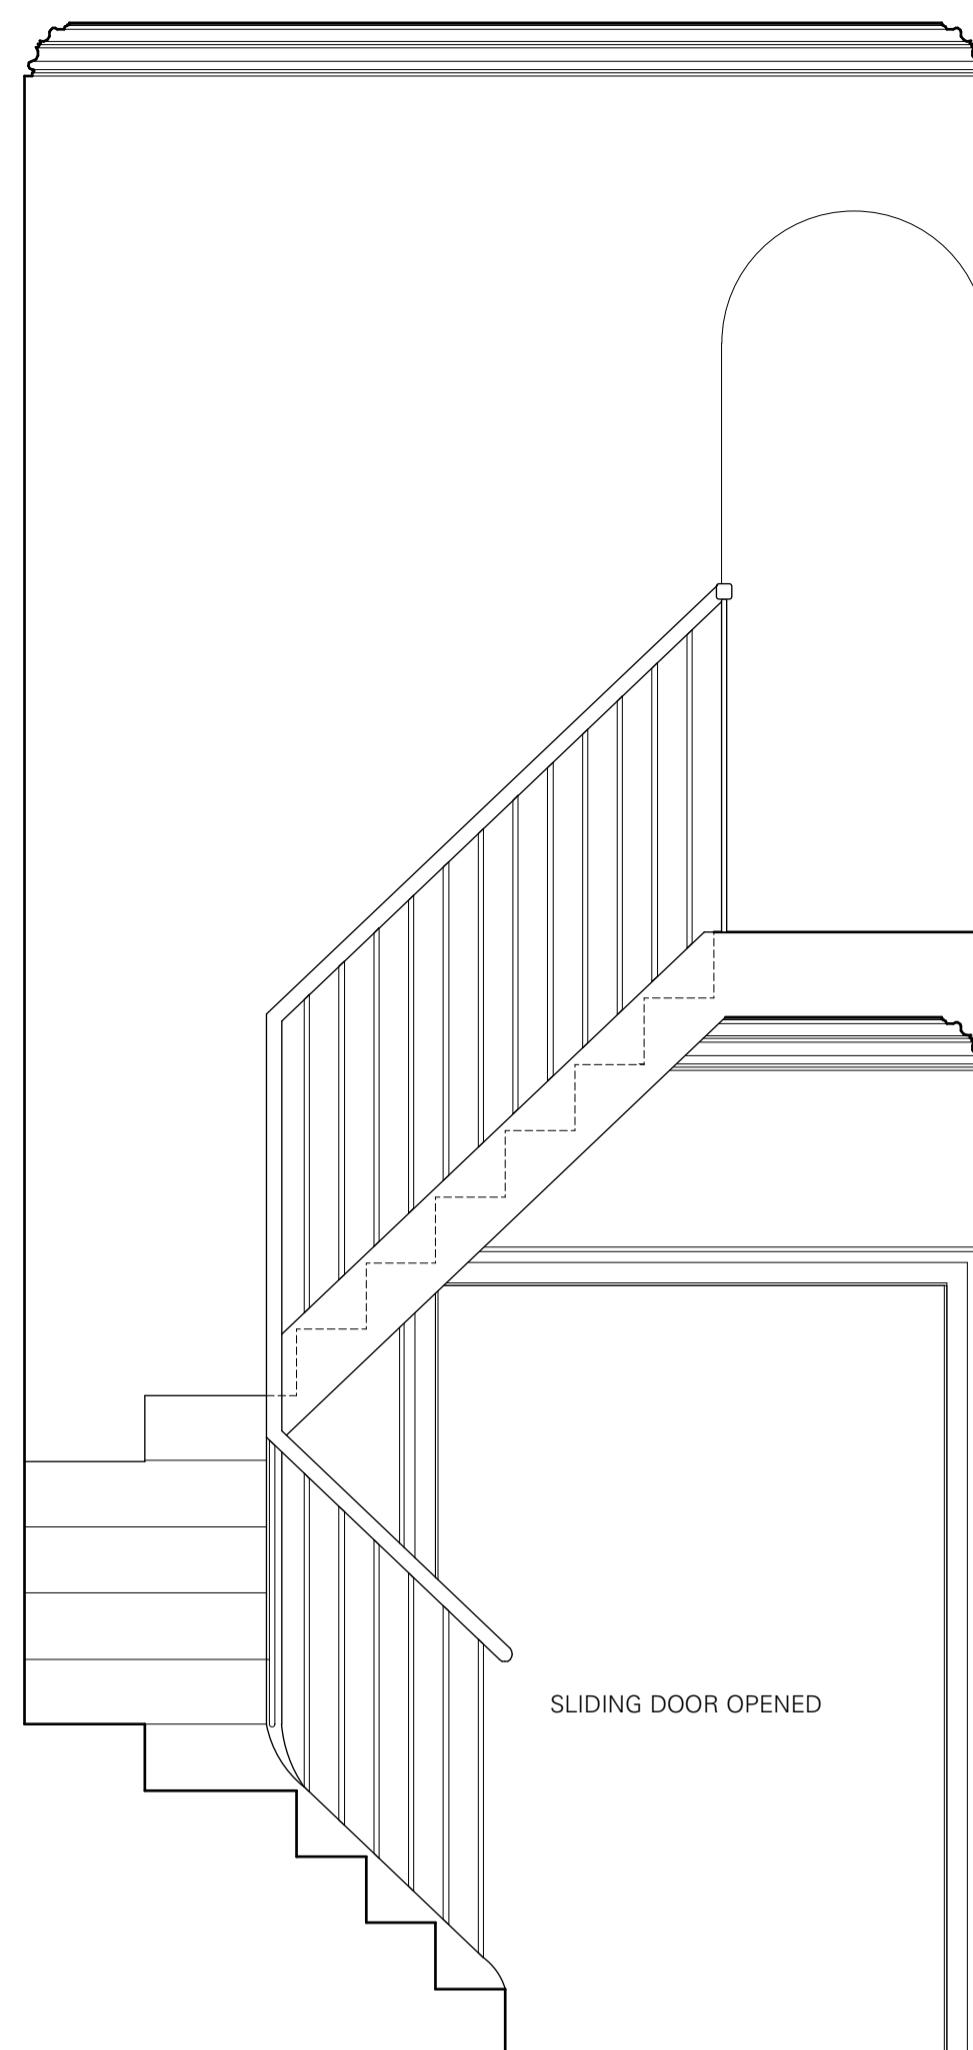


PROPOSED ELEVATION A
1:25 @A1, 1:50@A3

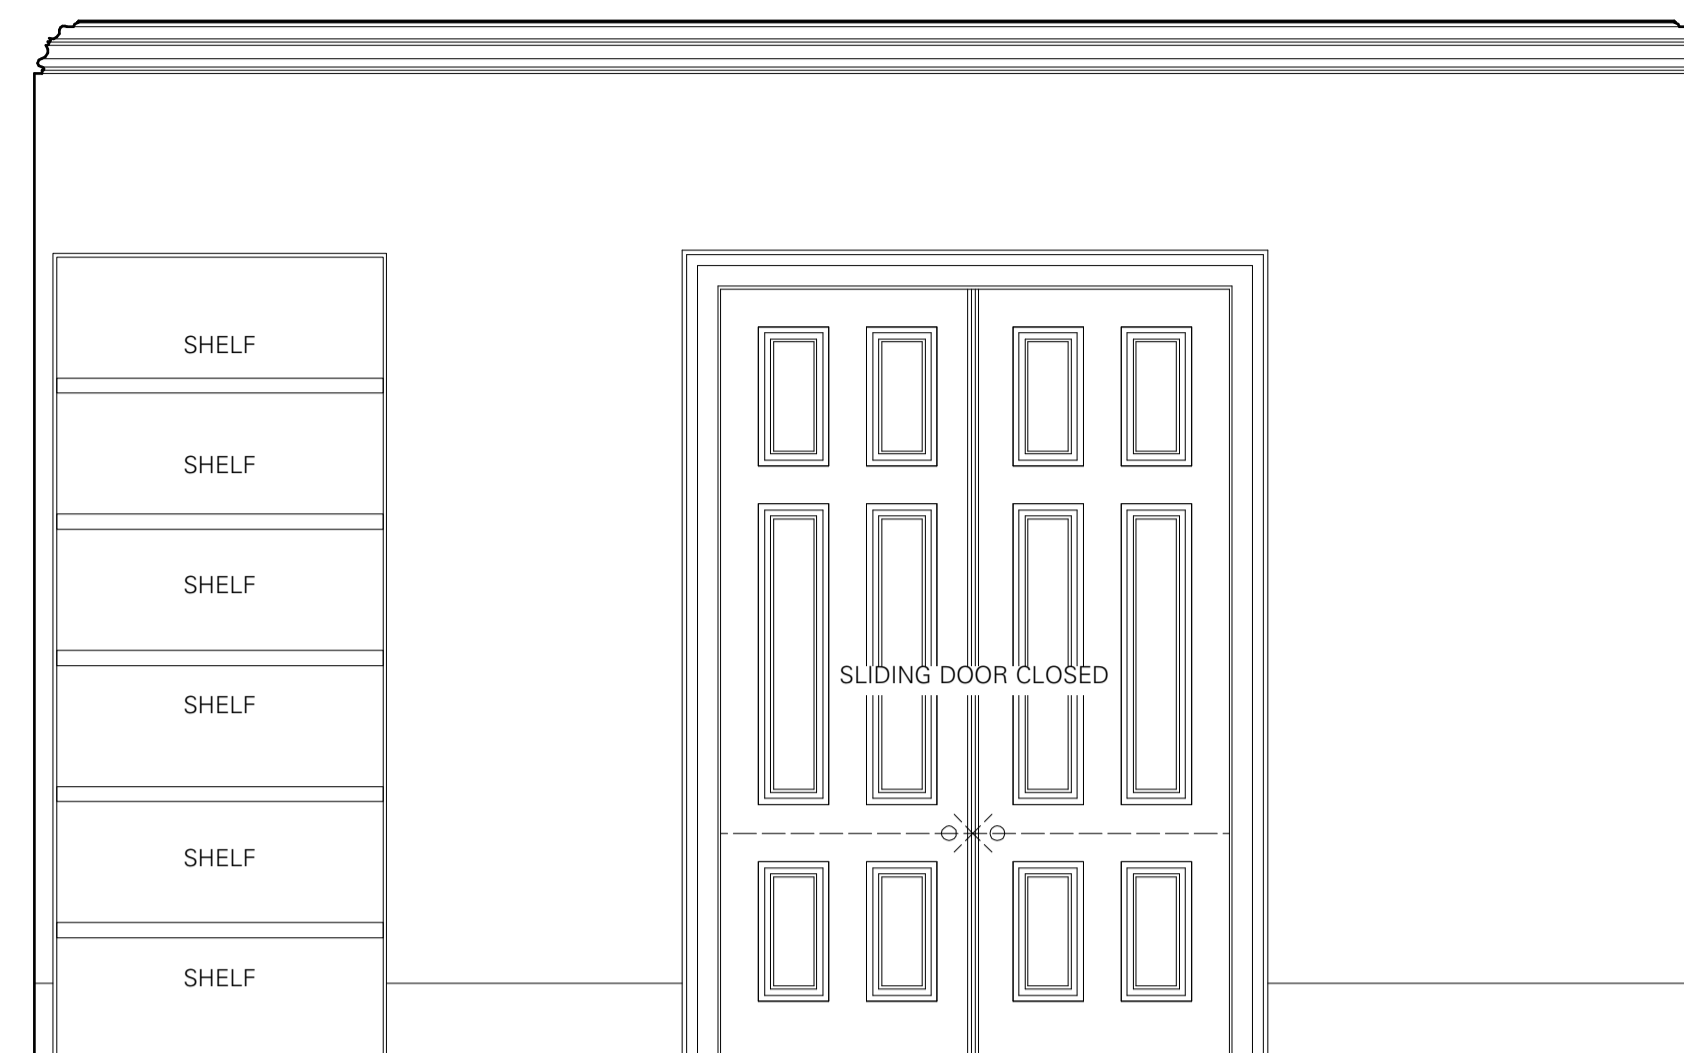


PROPOSED ELEVATION B
1:25 @A1, 1:50@A3



PROPOSED ELEVATION C
1:25 @A1, 1:50@A3

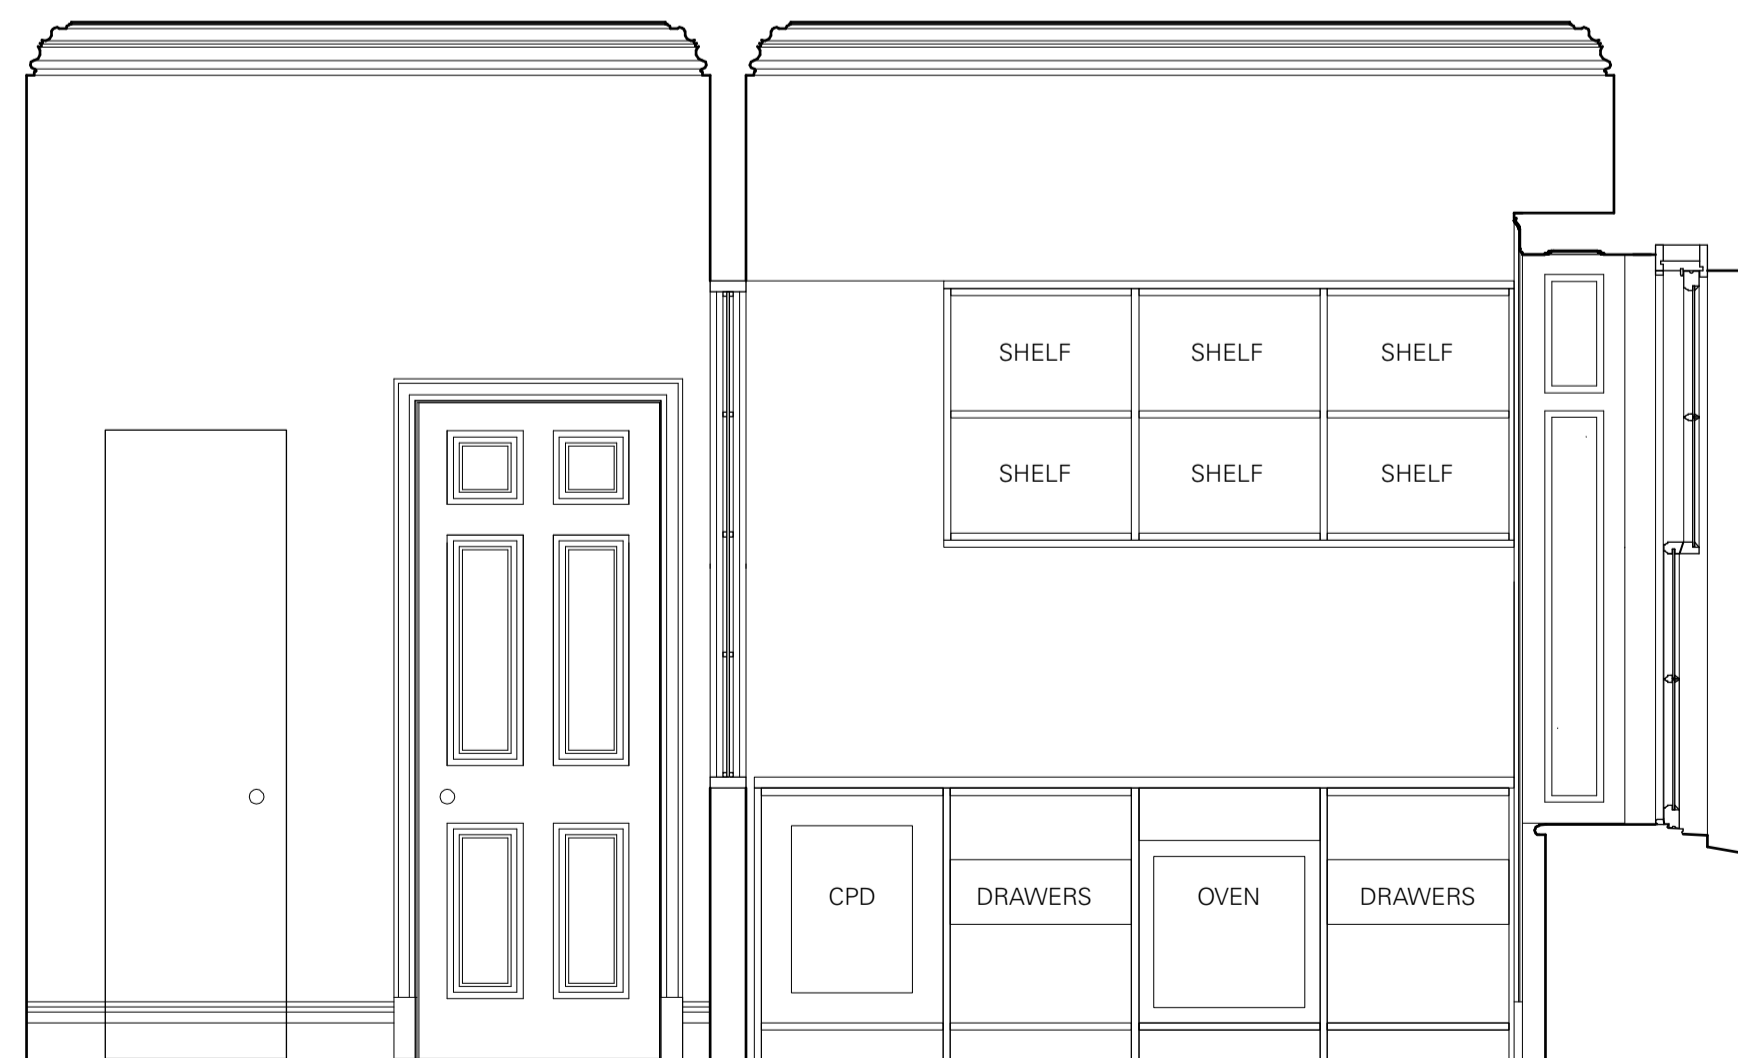

PROPOSED ELEVATION D
1:25 @A1, 1:50@A3

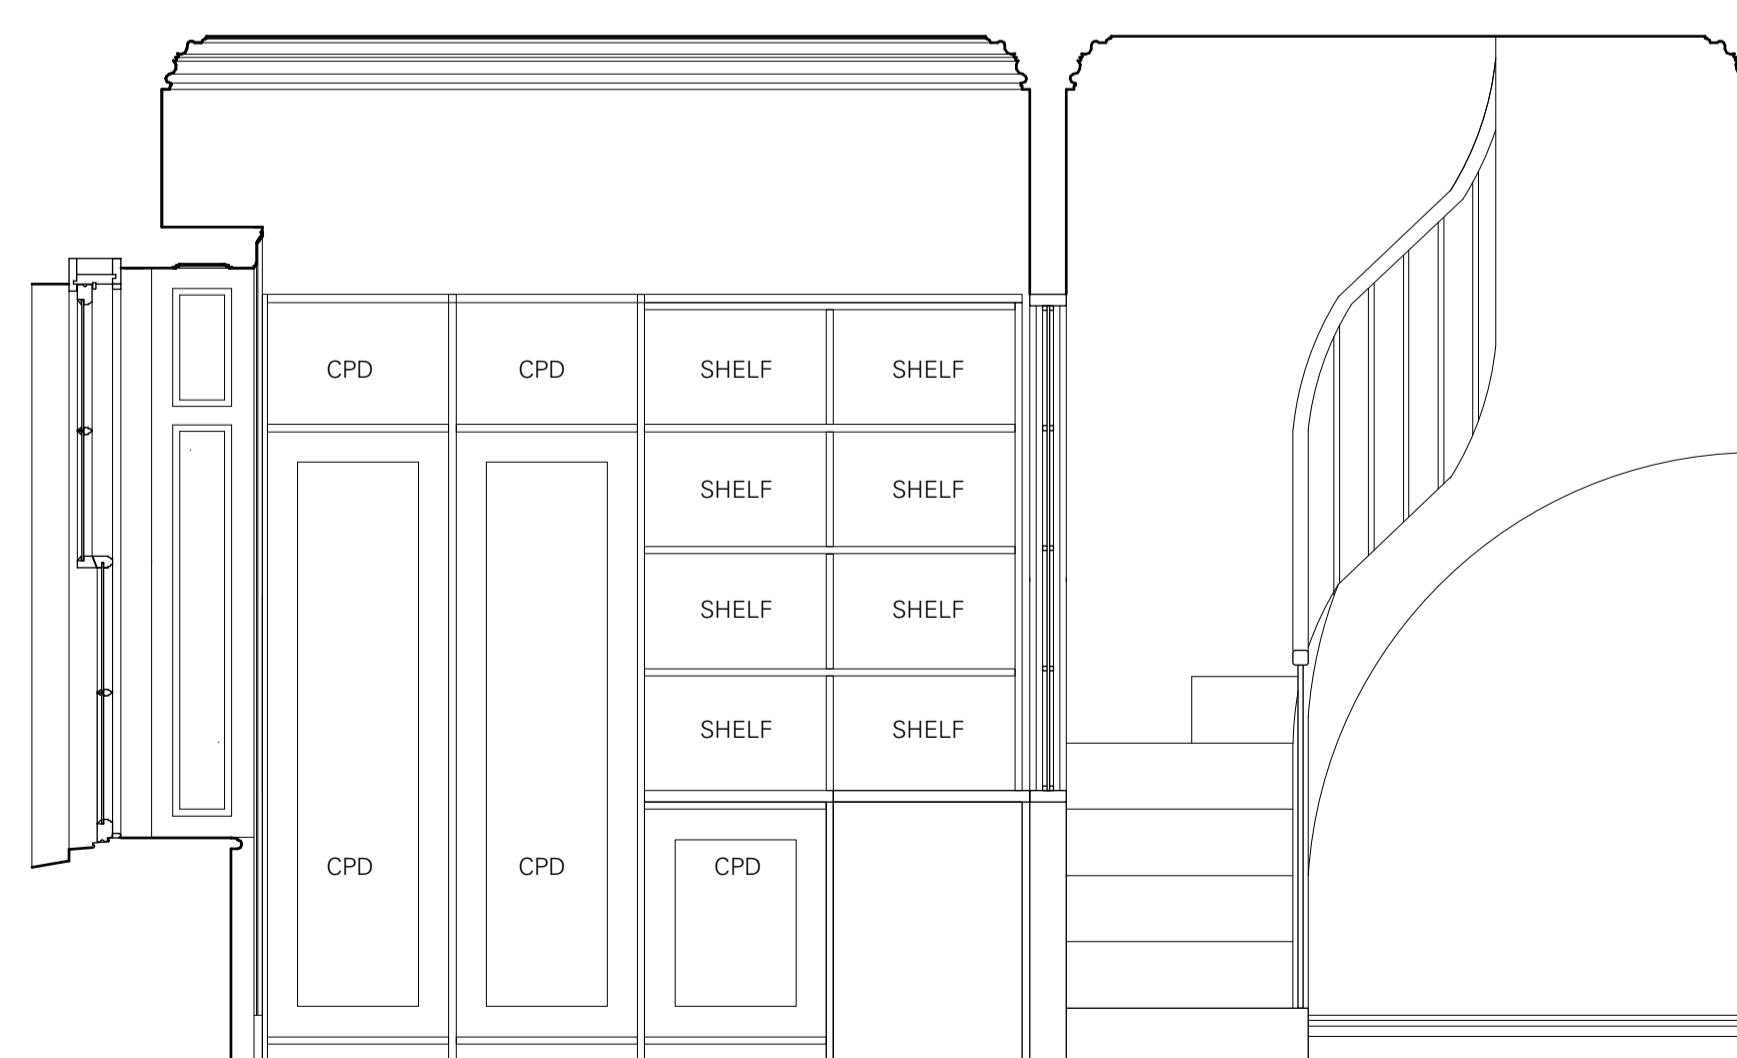

PROPOSED ELEVATION E
1:25 @A1, 1:50@A3

NOTES:

DRAWN BY / REVISION	DATE	NO.
LISTED BUILDING	SCALE: 1:50@A3	
PROPOSED INTERNAL SECTIONS & ELEVATIONS	302	*
FLAT C 25 FITZROY SQUARE LONDON W1T 6ER		375
		JOB NO.