



BLOCK PLAN (SCALE 1:500 @ A3)

7 & 7A LUPTON STREET – LONDON NW5 2JA

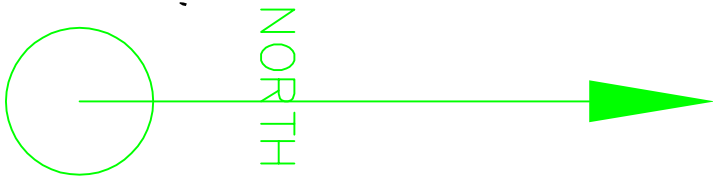

20 0 20

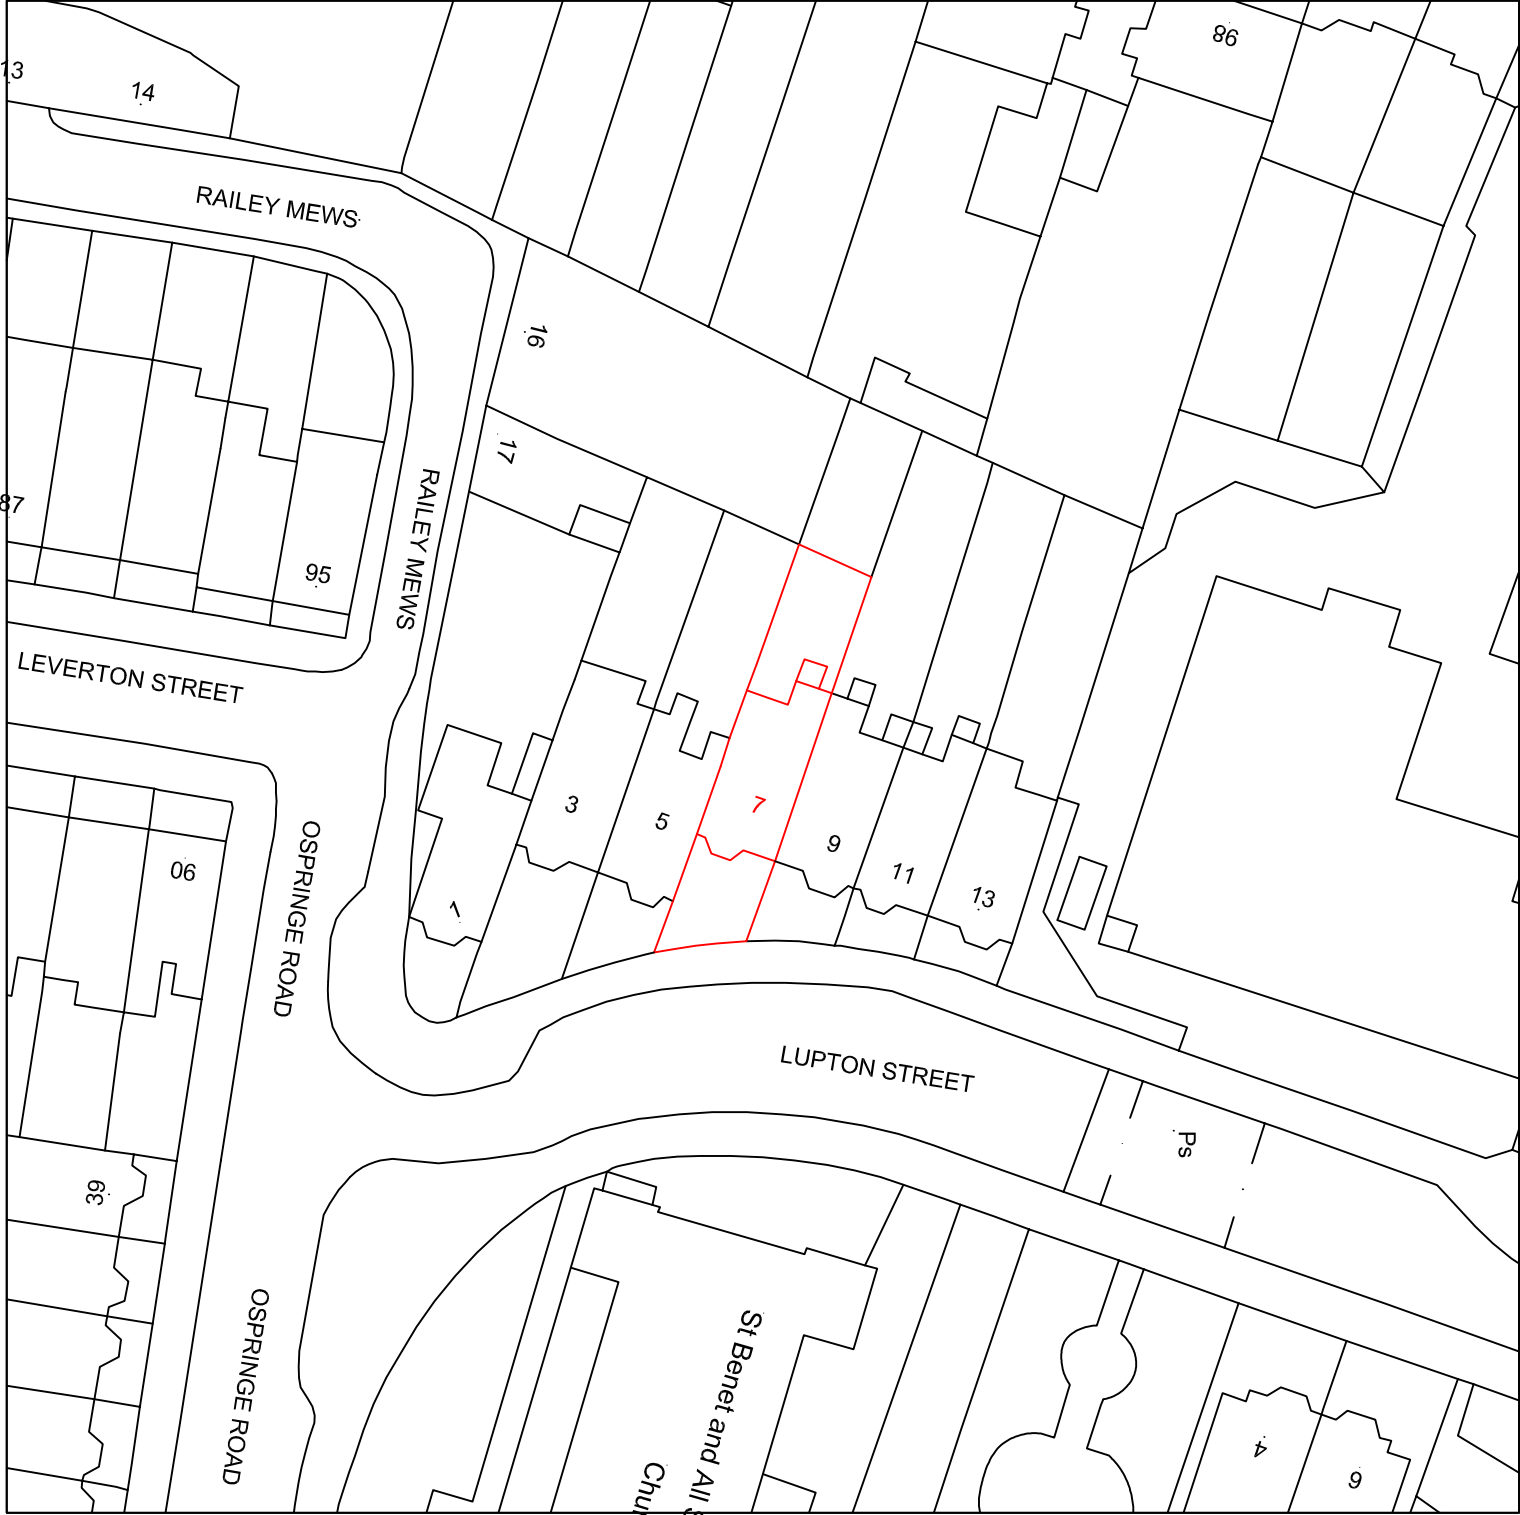