



Materials Key

1

Existing columns

2

Aluminium powder coated frame
Glazed shopfront


3

Fire Exit (side)

1

Proposed Elevation (Drury Lane)
Scale 1:50

UNIT

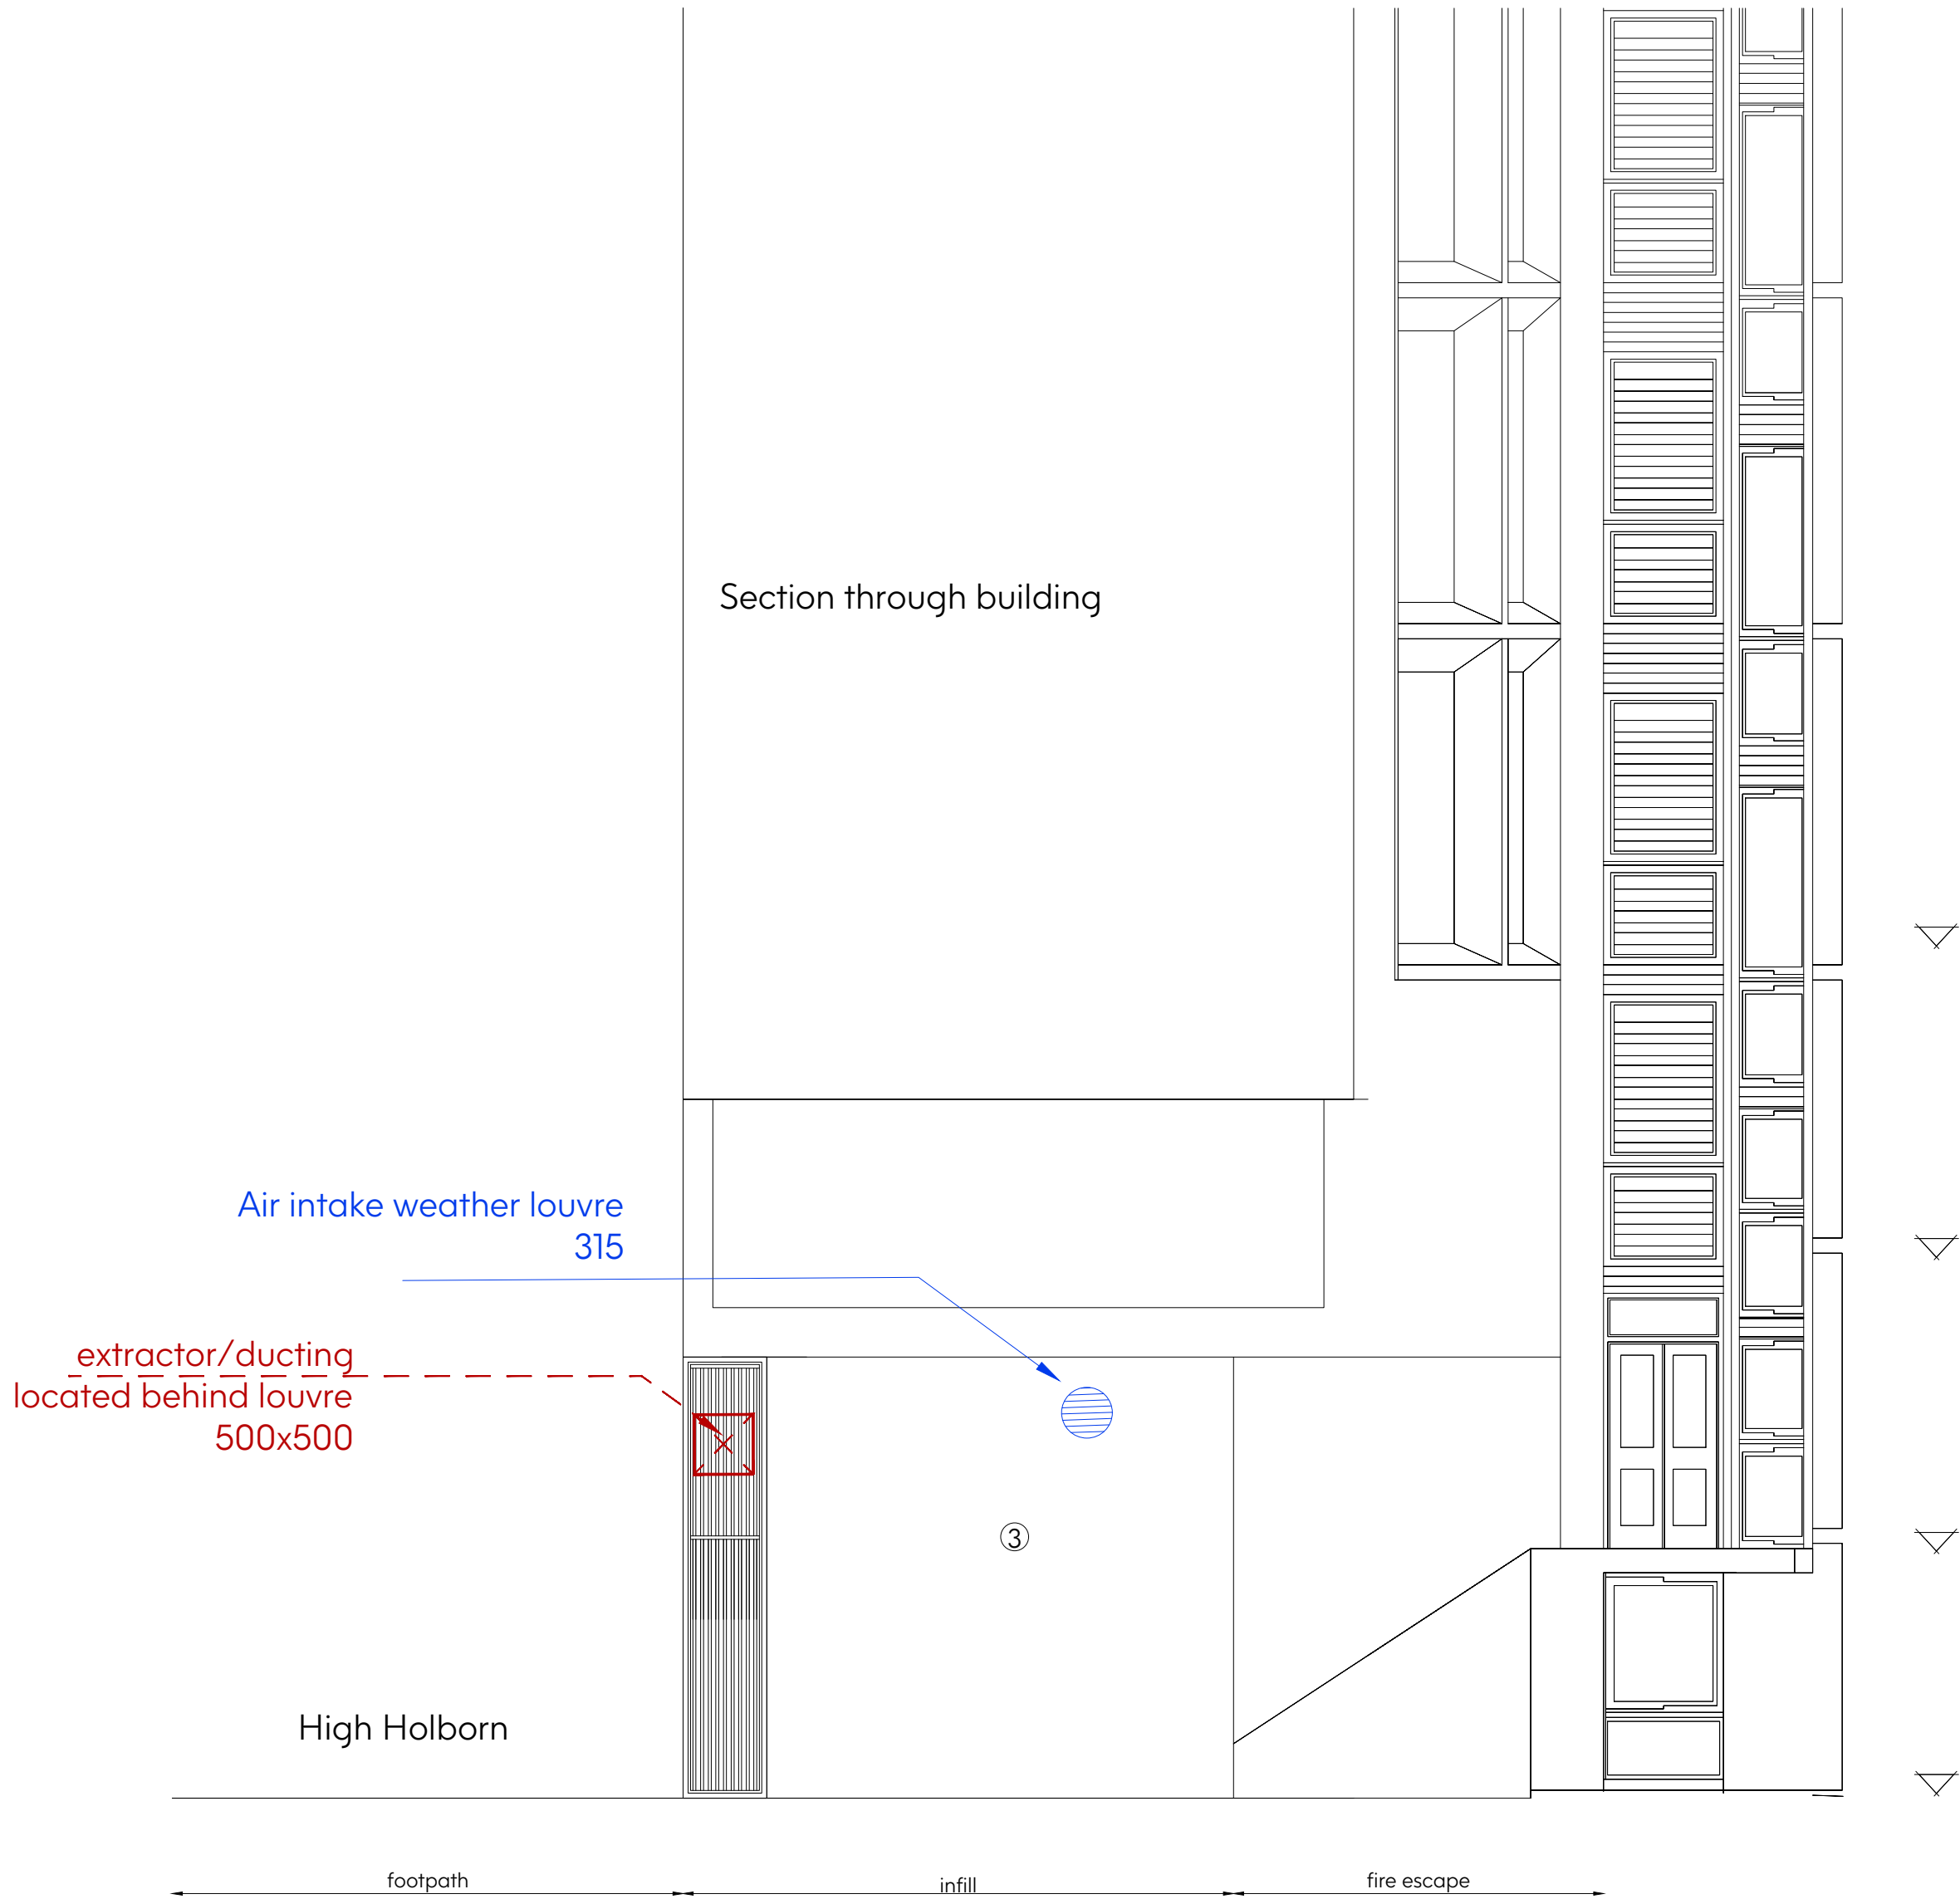

2

Proposed Elevation A
Scale 1:50

SCALE BAR 1:50



Notes:

1. Drawing must be used solely for the status indicated only

2. All dimensions and setting out shall be checked and confirmed and any discrepancies to be reported to the Architect prior to commencement of any work.

3. This is a CAD Drawing. Under no circumstances shall manual alterations be made. Figured dimensions take preference to scale.

4. All work and materials to be in accordance with current statutory legislation, relevant codes of practice and British Standards.

5. Drawing to be read in accordance with relevant consultants and sub-contractors drawings and specifications.

Disclaimer:
The hard copy accompanying the electronic date is the legal. Copyright is Reserved.

Copyright is Reserved.
© Copying or reproduction of this drawing or any electronic data without the written permission of 'Seesaw Studios' is not permitted. All rights reserved.

Rev:	Description:	Date:

Seesaw Studios

30 Shacklewell Lane
Dalston, London, E8 2EZ
United Kingdom

+44 (0) 20 7254 5671
seesaw-studios.com
info@seesaw-studios.com

Client:
Mr Polat

Project:
Ground Floor Shop, Giles House,
Drury Lane, WC2B 5RA

Drawing Title:
Proposed Elevations

Date:	Drawing Status:
December 2020	Planning
Drawing Number:	Revision
SE 1584 - 03/P1	
Scale:	Drawn By:
1:50 @ A1	SF