





140-146 CAMDEN STREET CAMDEN - LONDON NW1 9PF

PLANNING CONDITION 16:
Details of measures to minimise the opportunities
for overlooking of flats within the development
from all private/communal terraces and balconies

6th November 2020

- Legend:
- 1800mm High Opaque Glass
 - Privacy Screen
 - 1100mm High Metal Balustrade
 - Lightweight Planter

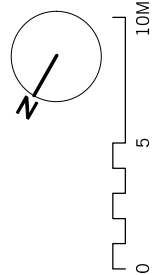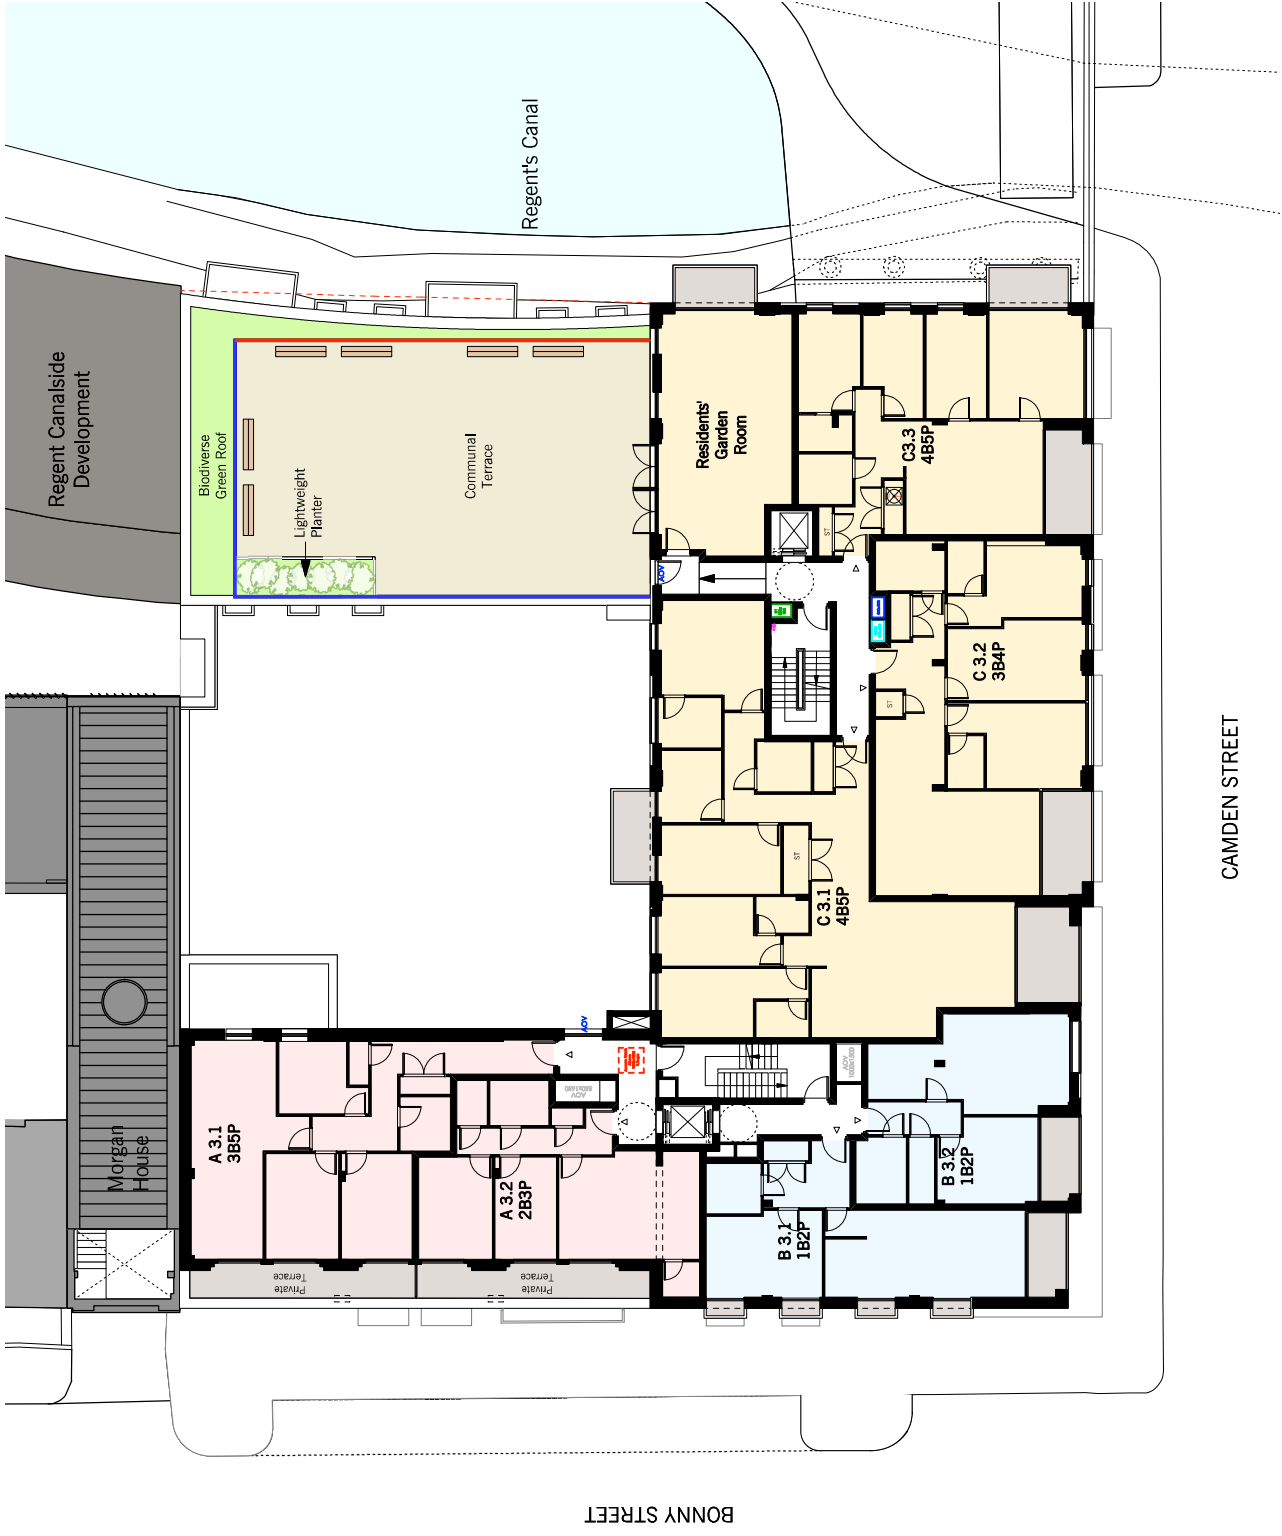


CAMDEN STREET

PLANNING CONDITION 16



- Legend:
- 1800mm High Opaque Glass
 - Privacy Screen
 - 1100mm High Metal Balustrade
 - Lightweight Planter

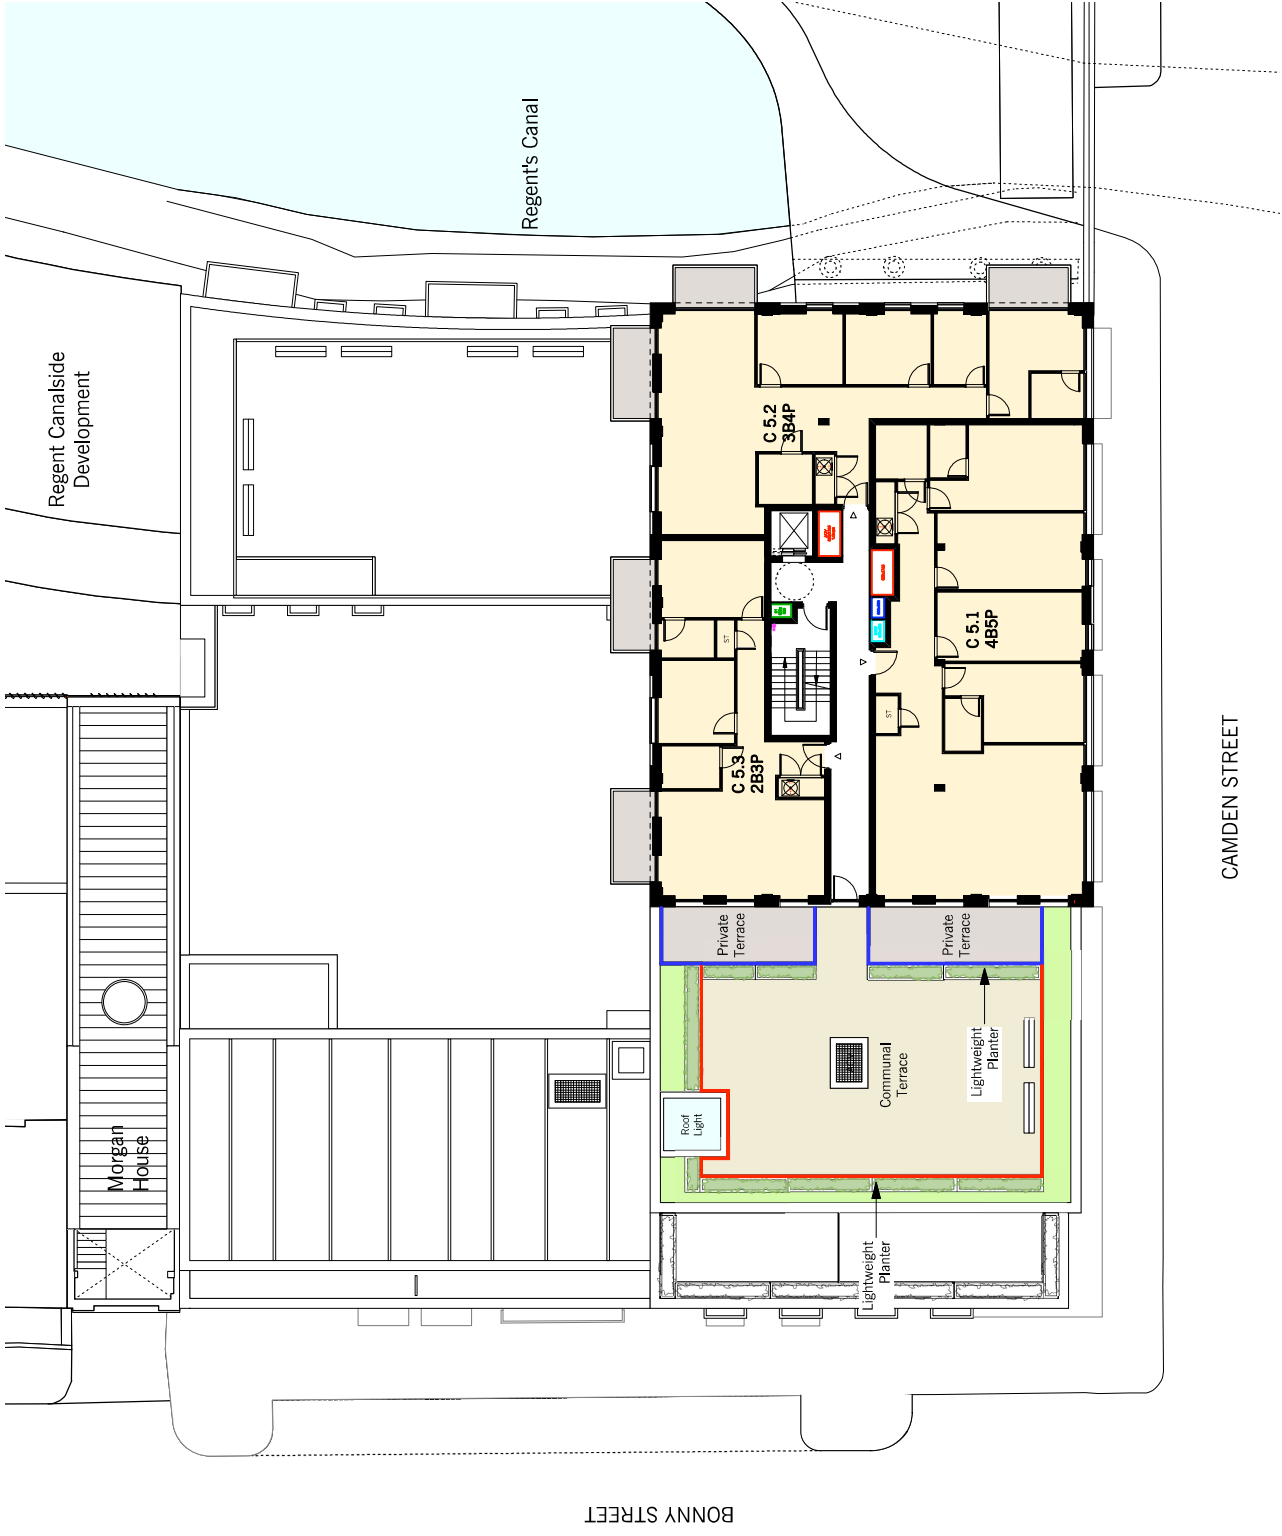

CAMDEN STREET

PLANNING CONDITION 16