


49 HILLWAY N6 6AD

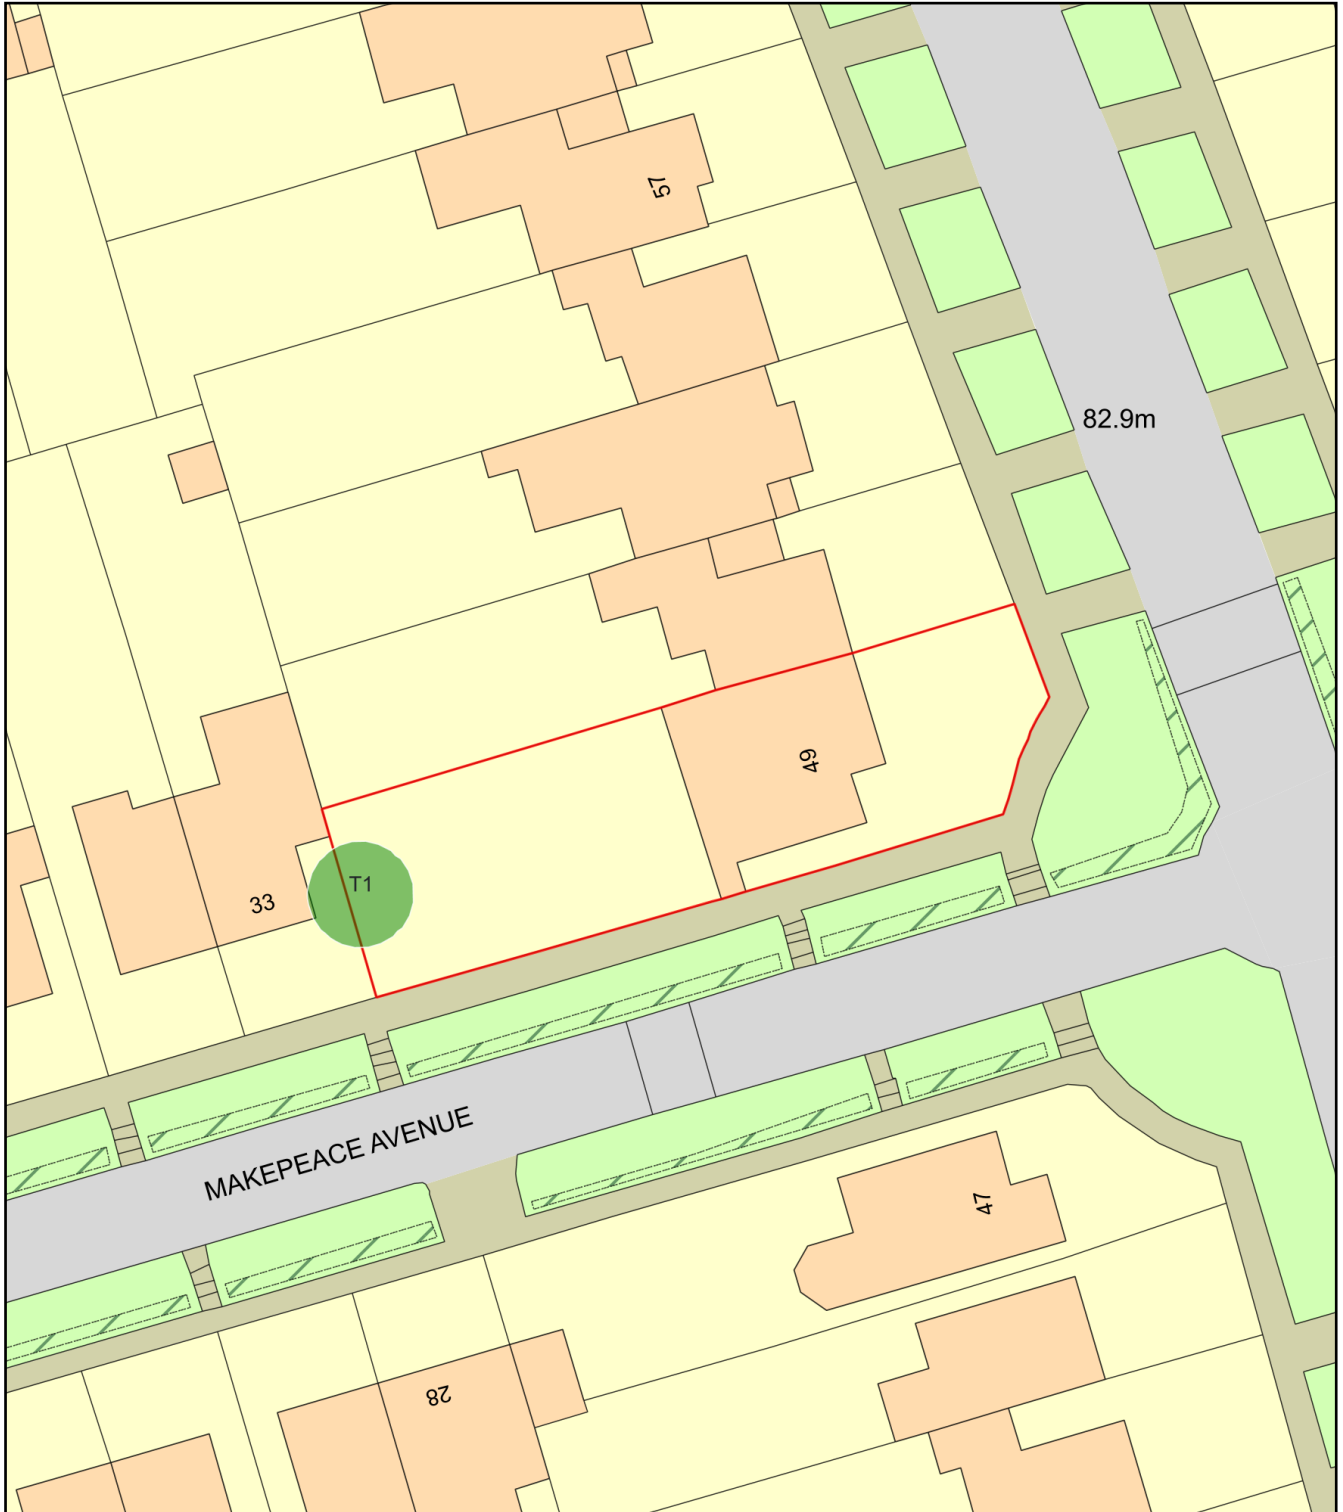

0 20
Metres



Plan Produced for: L.B.CAMDEN

Date Produced: 16 Feb 2021

Plan Reference Number: TQRQM21047105403569

Scale: 1:500 @ A4