

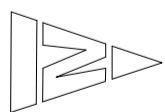


REVISIONS
REV. DATE REVISION NOTES:

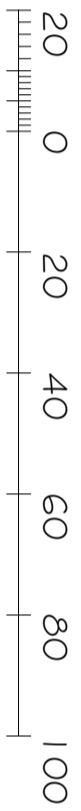

KEY

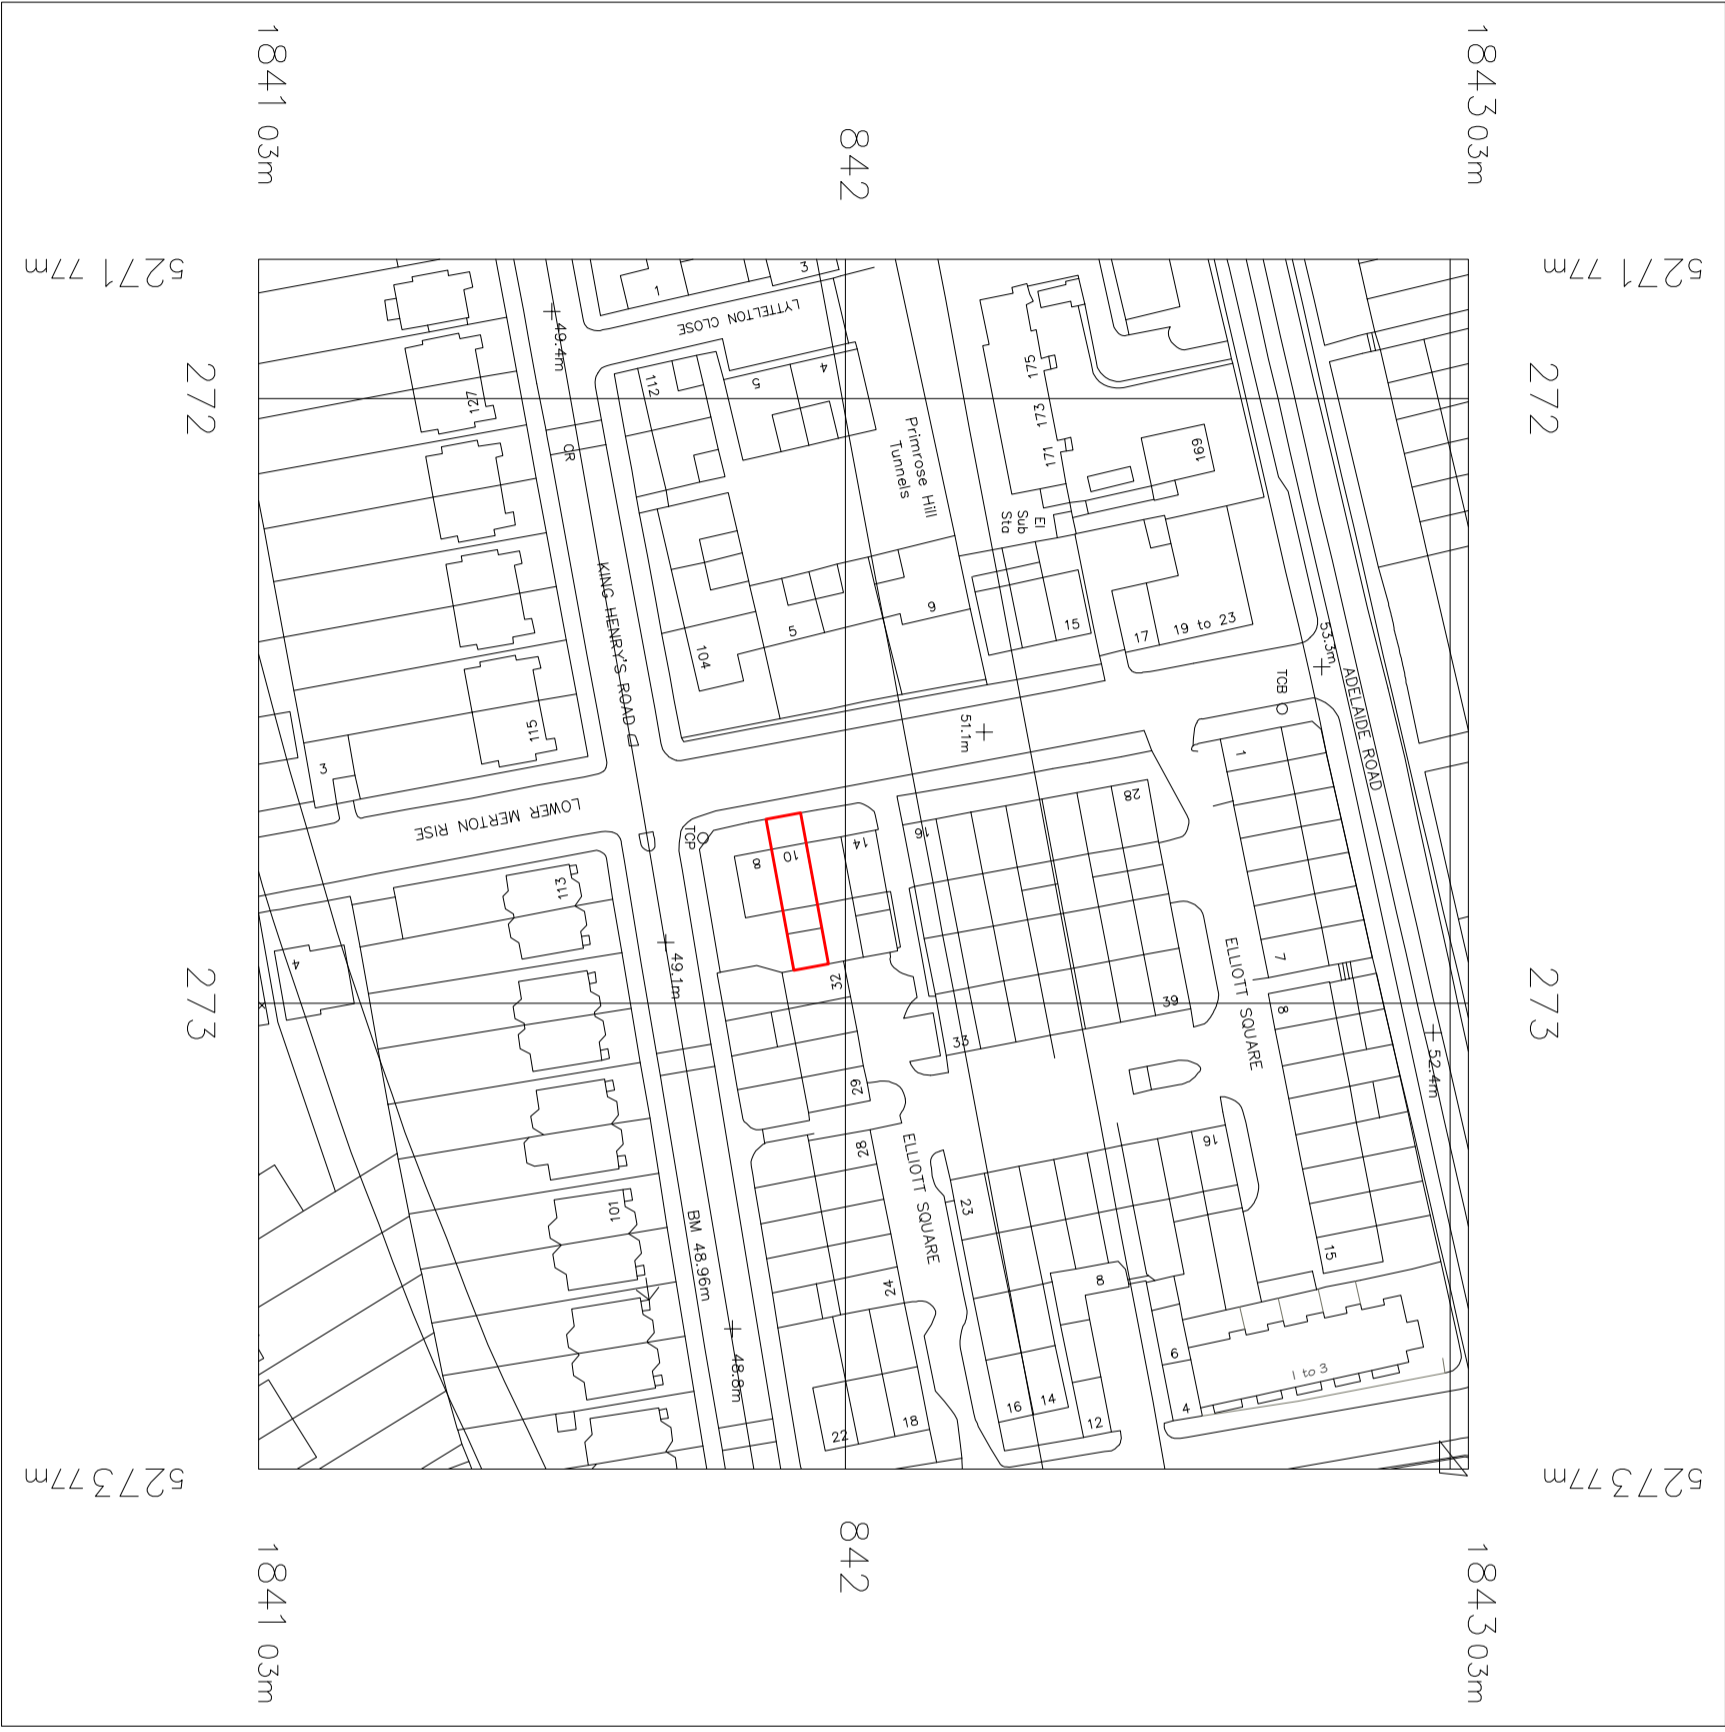

Metres

NOTES

1. Do not scale & do not rely on this drawing.
2. All dimensions are given in metres unless otherwise stated.
3. Report all drawing errors, omissions and discrepancies to the architect/designer.

KASIA WHITEFIELD DESIGN

KASIA WHITEFIELD@GMAIL.COM

10 LOWER MERTON RISE

LONDON NW3 3SP

TITLE LOCATION PLAN

DATE	SCALE	STATUS
2020.12.03	1:1250@A3	MAP
PROJECTING	DRAWING NO.	REVISION
LMR10/2	EXO	