


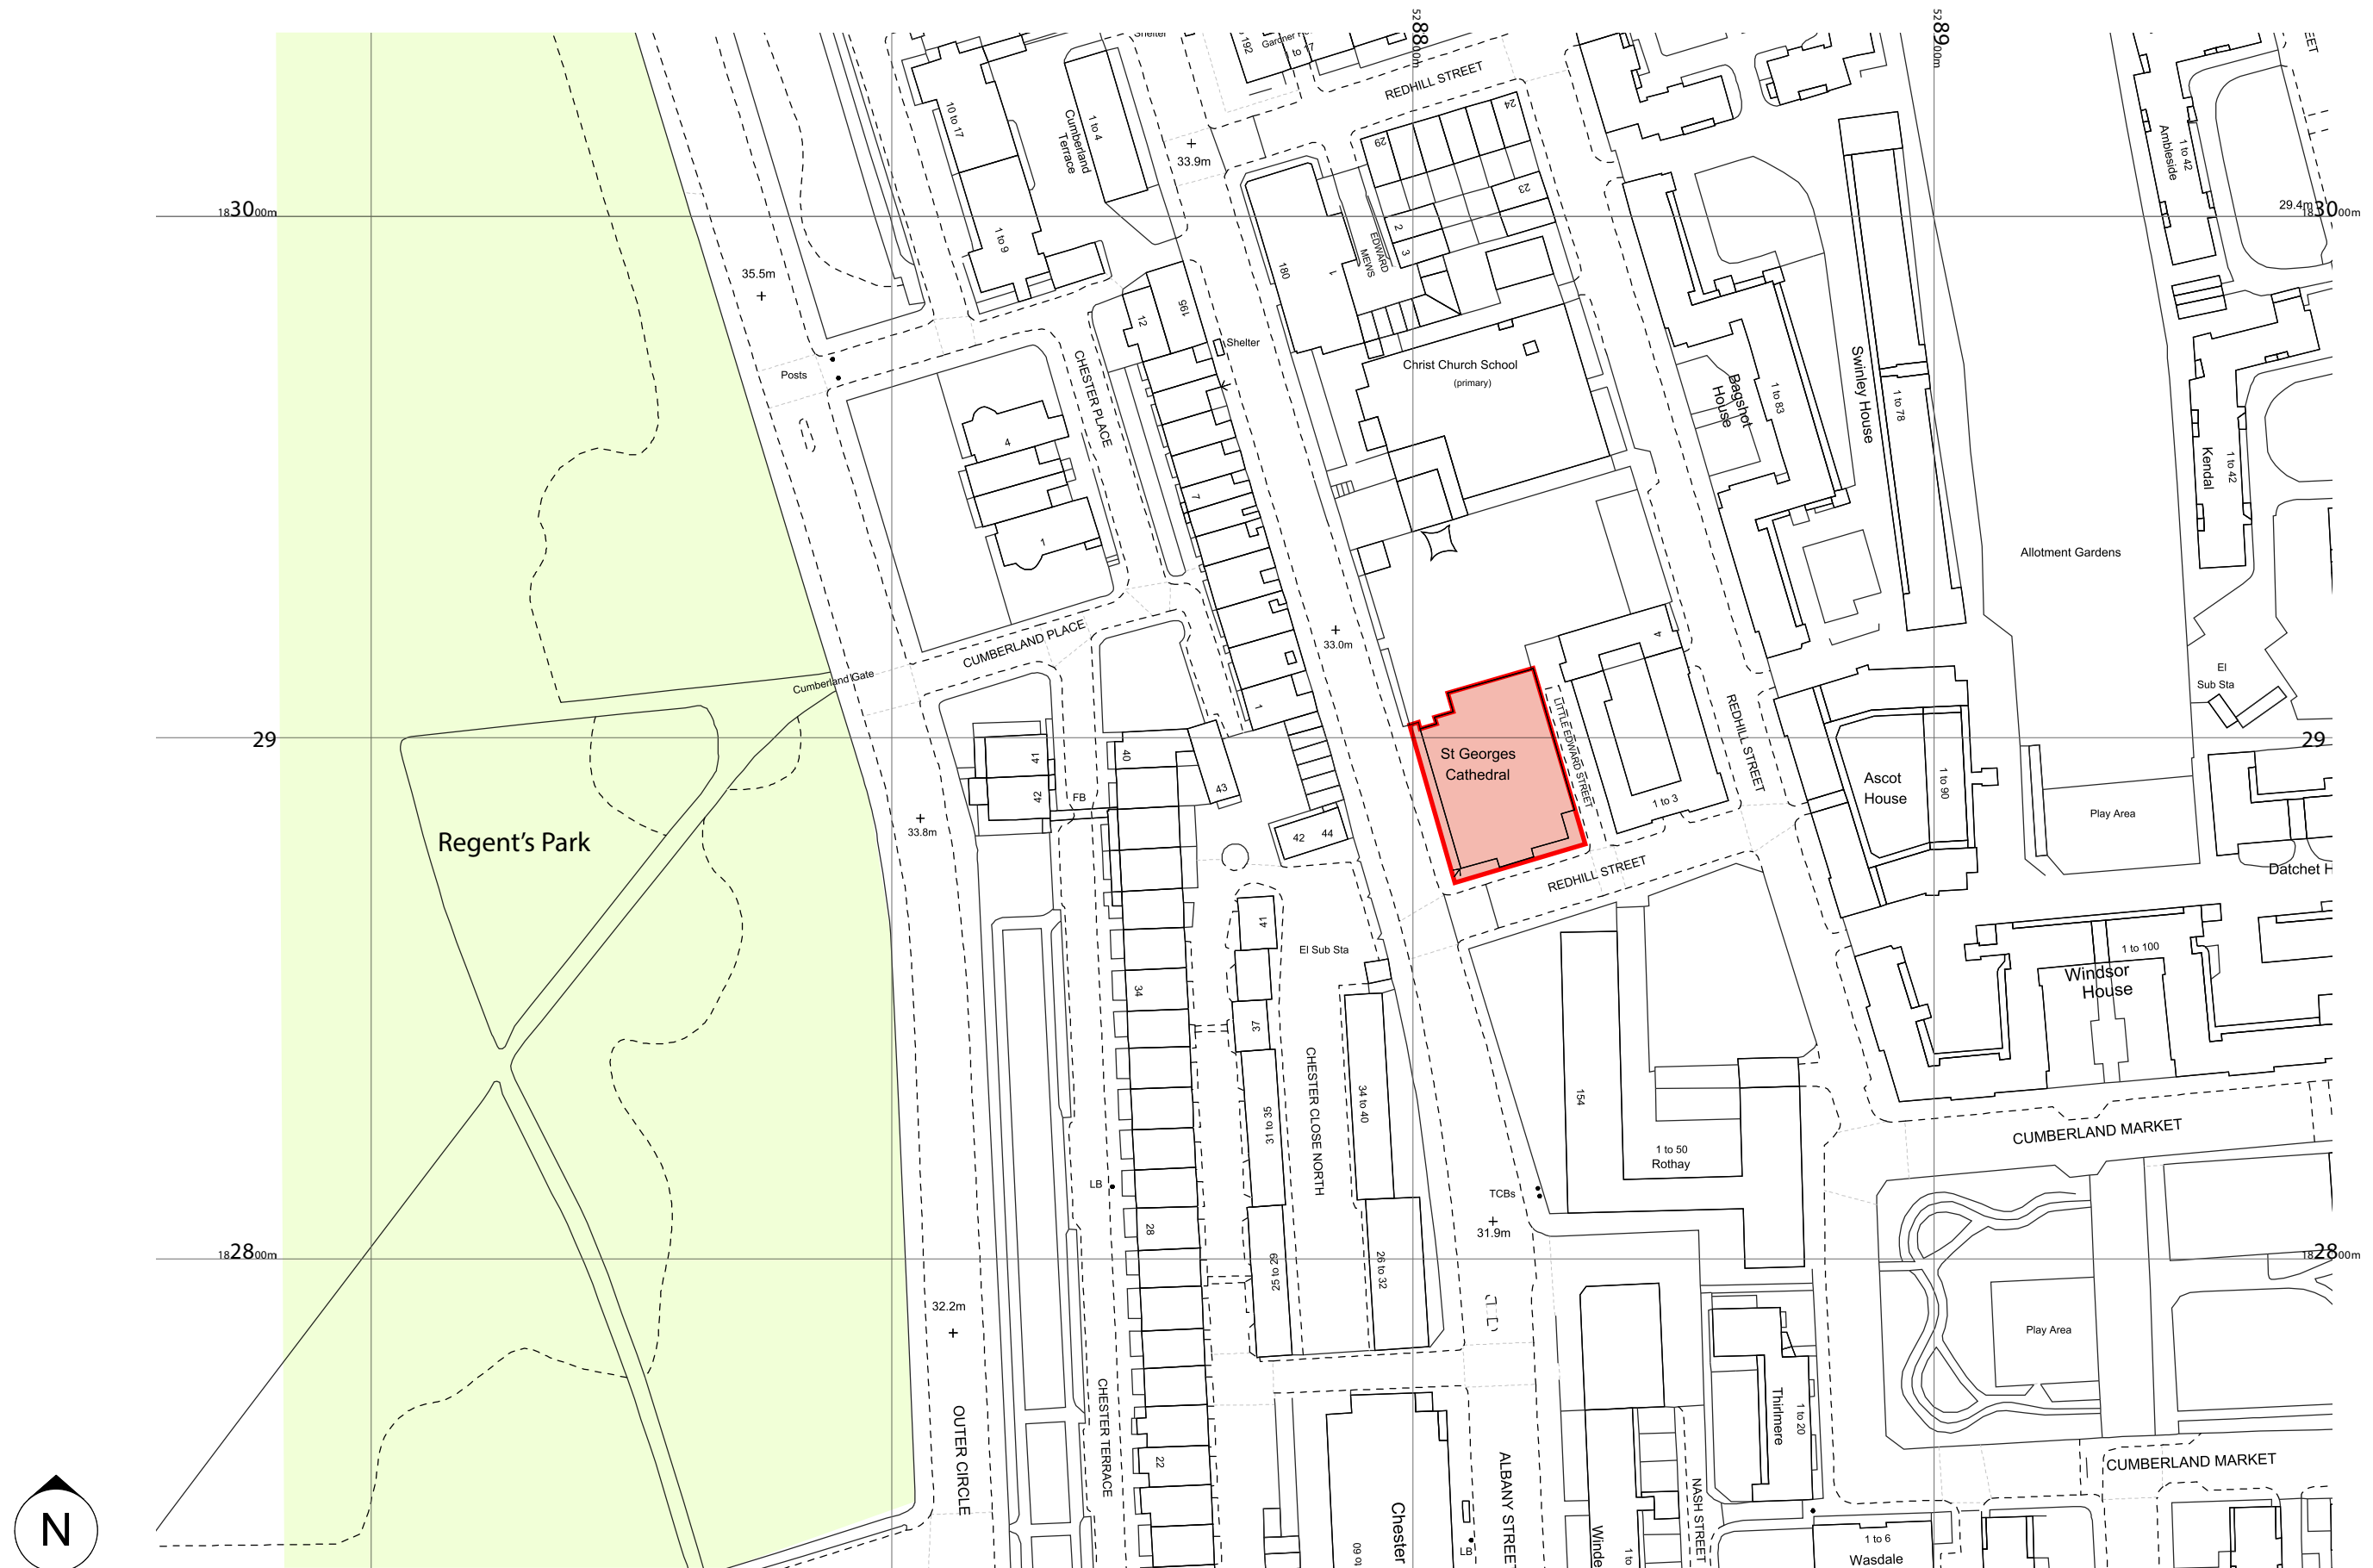

Revisions		Notes DO NOT SCALE - Use Figure Dimensions Only IF IN DOUBT - ASK	St George's Cathedral 1-3 Redhill Street, London NW1 4BG	ROGER MEARS ARCHITECTS LLP Union Chapel, Compton Avenue London N1 2XD rma@rmears.co.uk www.rmears.co.uk tel 020 7359 8222				
				Location Plan	Date 09.02.2021	Scale 1:1250@A3	Job No. 2014	Code -