



REV.	AMENDMENT	BY:	DATE

THIS DRAWING, INCLUDING ANY INFORMATION CONTAINED HEREIN, IS THE PROPERTY OF BROOKS MURRAY ARCHITECTS. IT IS TO BE USED ONLY FOR THE PROJECT AND SITE SPECIFICALLY IDENTIFIED HEREON AND THE COPYRIGHT AND ALL RIGHTS THEREIN ARE RESERVED. NO PART OF THIS DRAWING MAY BE REPRODUCED OR TRANSMITTED IN ANY FORM OR BY ANY MEANS, ELECTRONIC OR MECHANICAL, WITHOUT PERMISSION IN WRITING FROM BROOKS MURRAY ARCHITECTS. ANY UNAUTHORIZED USE OF THIS DRAWING SHALL BE PROSECUTED TO THE FULL EXTENT OF THE LAW.

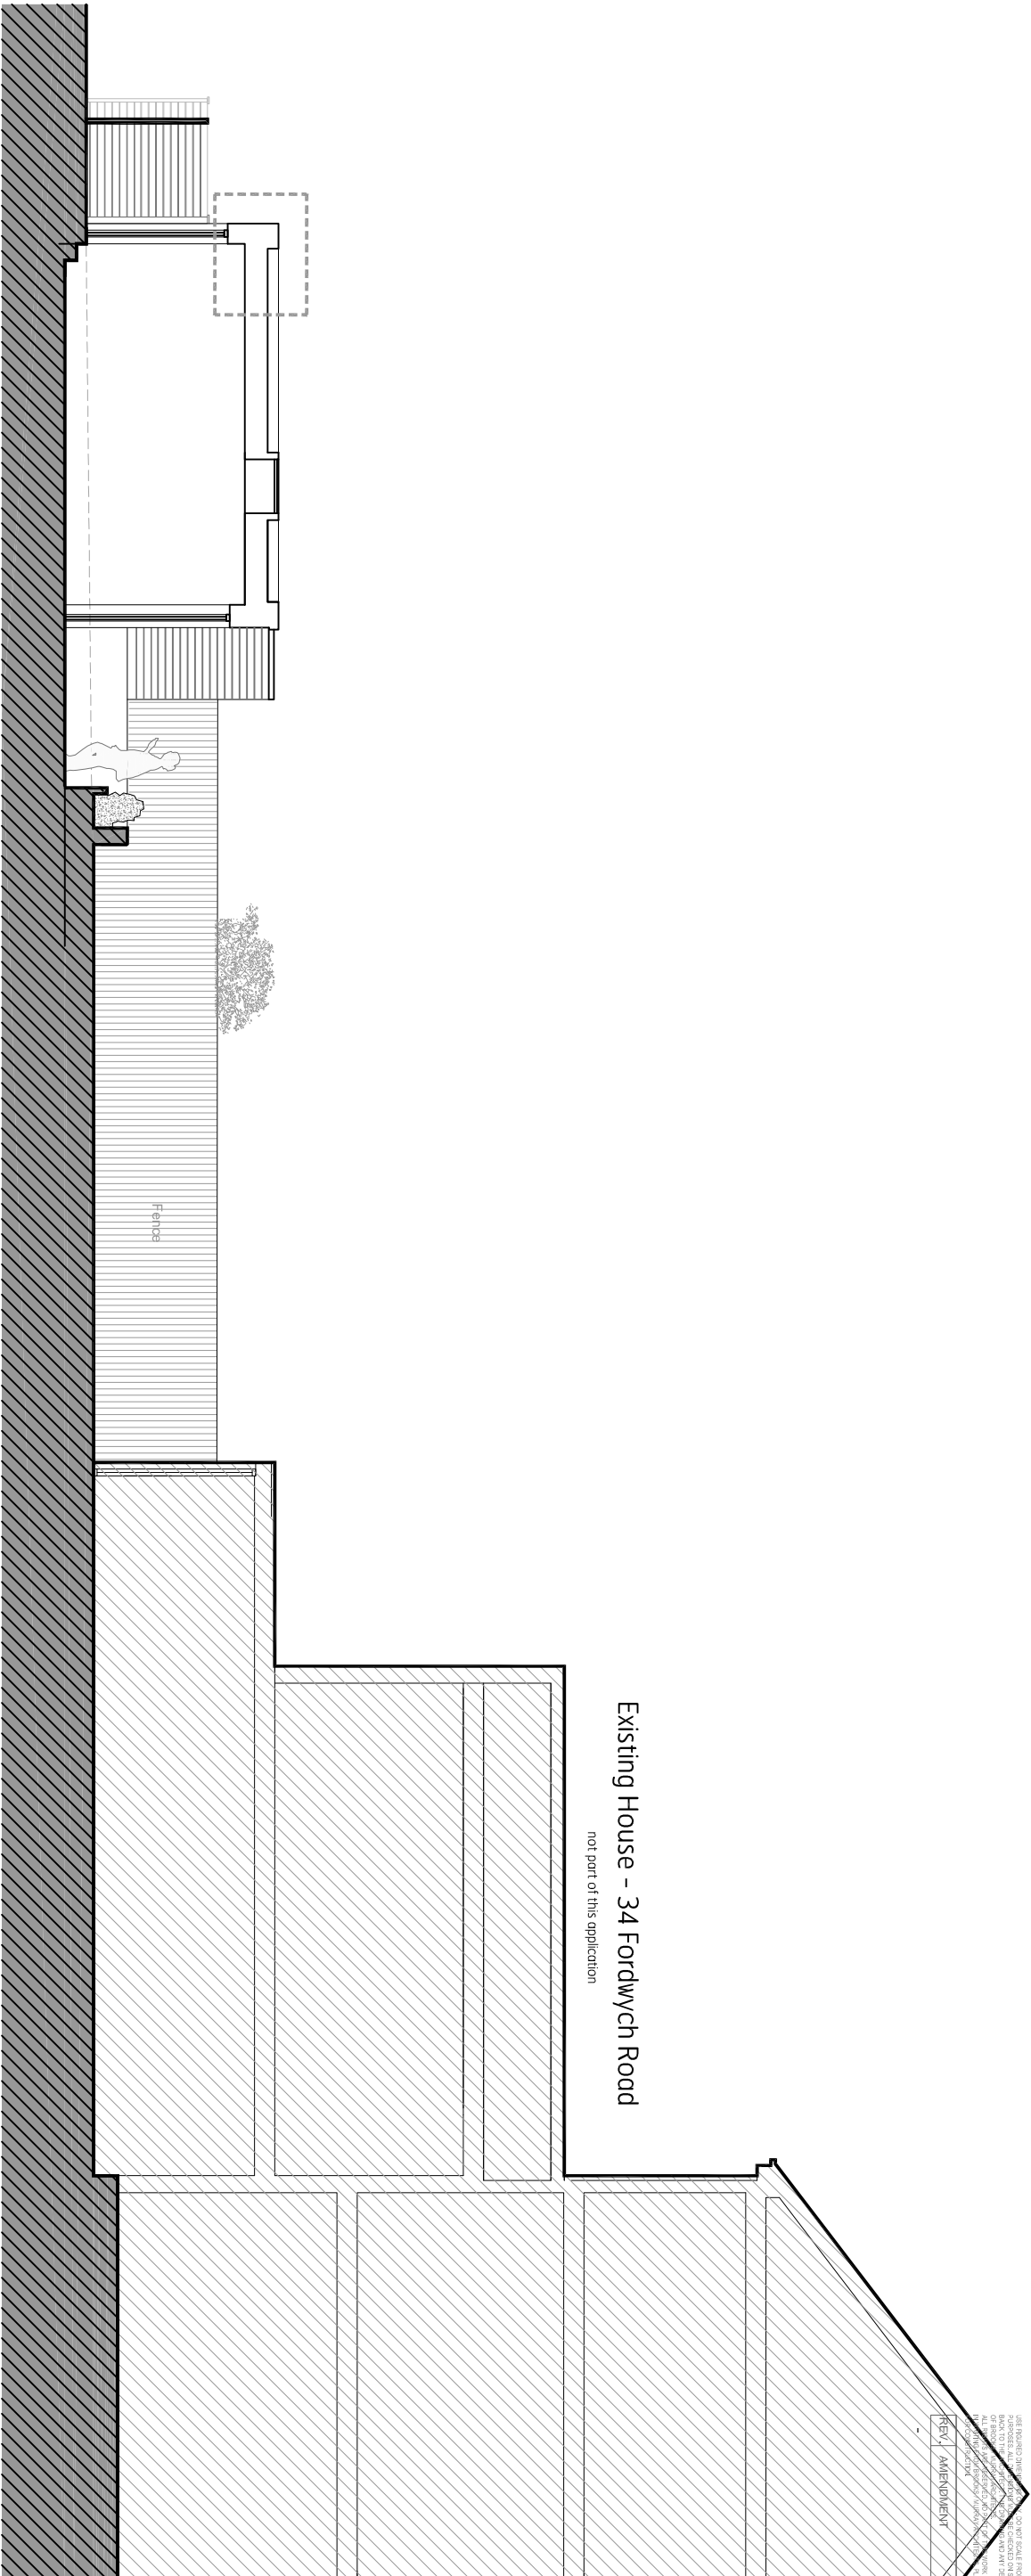

Proposed Section AA | 1:100 at A3

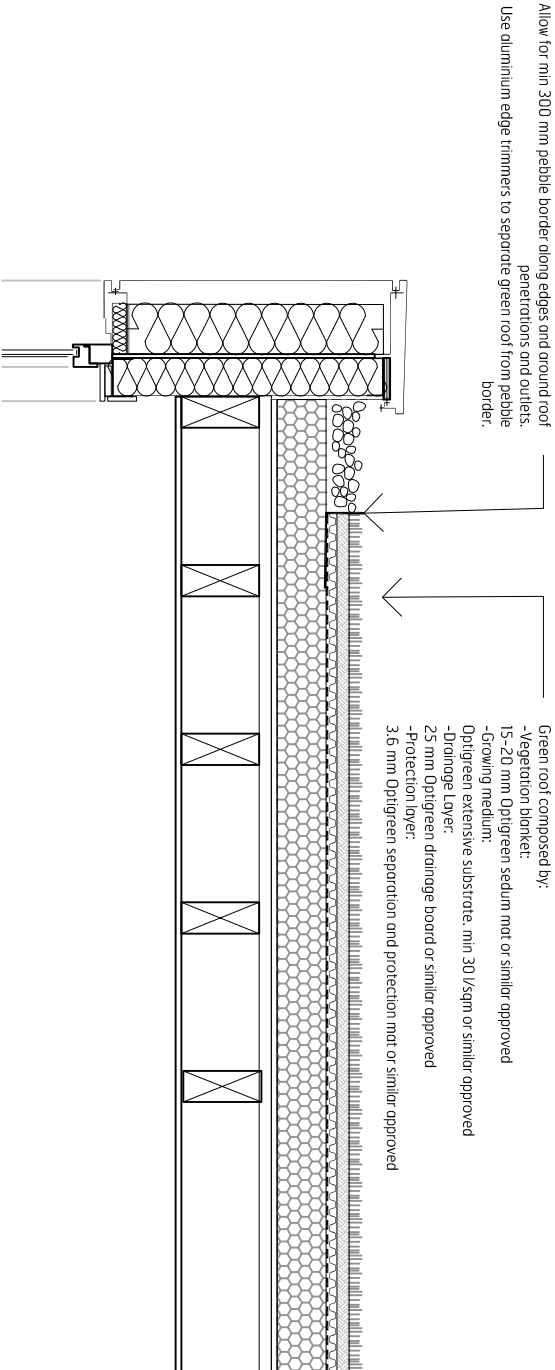

Proposed Green Roof Build Up and Detail | 1:20 at A3

**Brooks Murray Architects**  
The Arts Building, Morris Place, N4 3UG  
+44 (0)2077399955 architects@brooksmurray.com

**brooks  
murray**

CLIENT:	Mr. J. Huger
JOB:	34 Fordwych Road, West Hampstead NW2 3TG
DRAWING TITLE:	Home Office Proposed Section AA
SCALE:	1:100 @A3
DATE:	Dec 2020
STATUS:	Planning
DRAWING NUMBER:	REV: 1195.37-HO-300 B
ISSUED BY:	OB

