


NOTES

DO NOT SCALE FROM THIS DRAWING EXCEPT FOR THE PURPOSES OF PLANNING AND BUILDING REGULATIONS. ALL DIMENSIONS TO BE CHECKED ON SITE.

SIDE ELEVATION

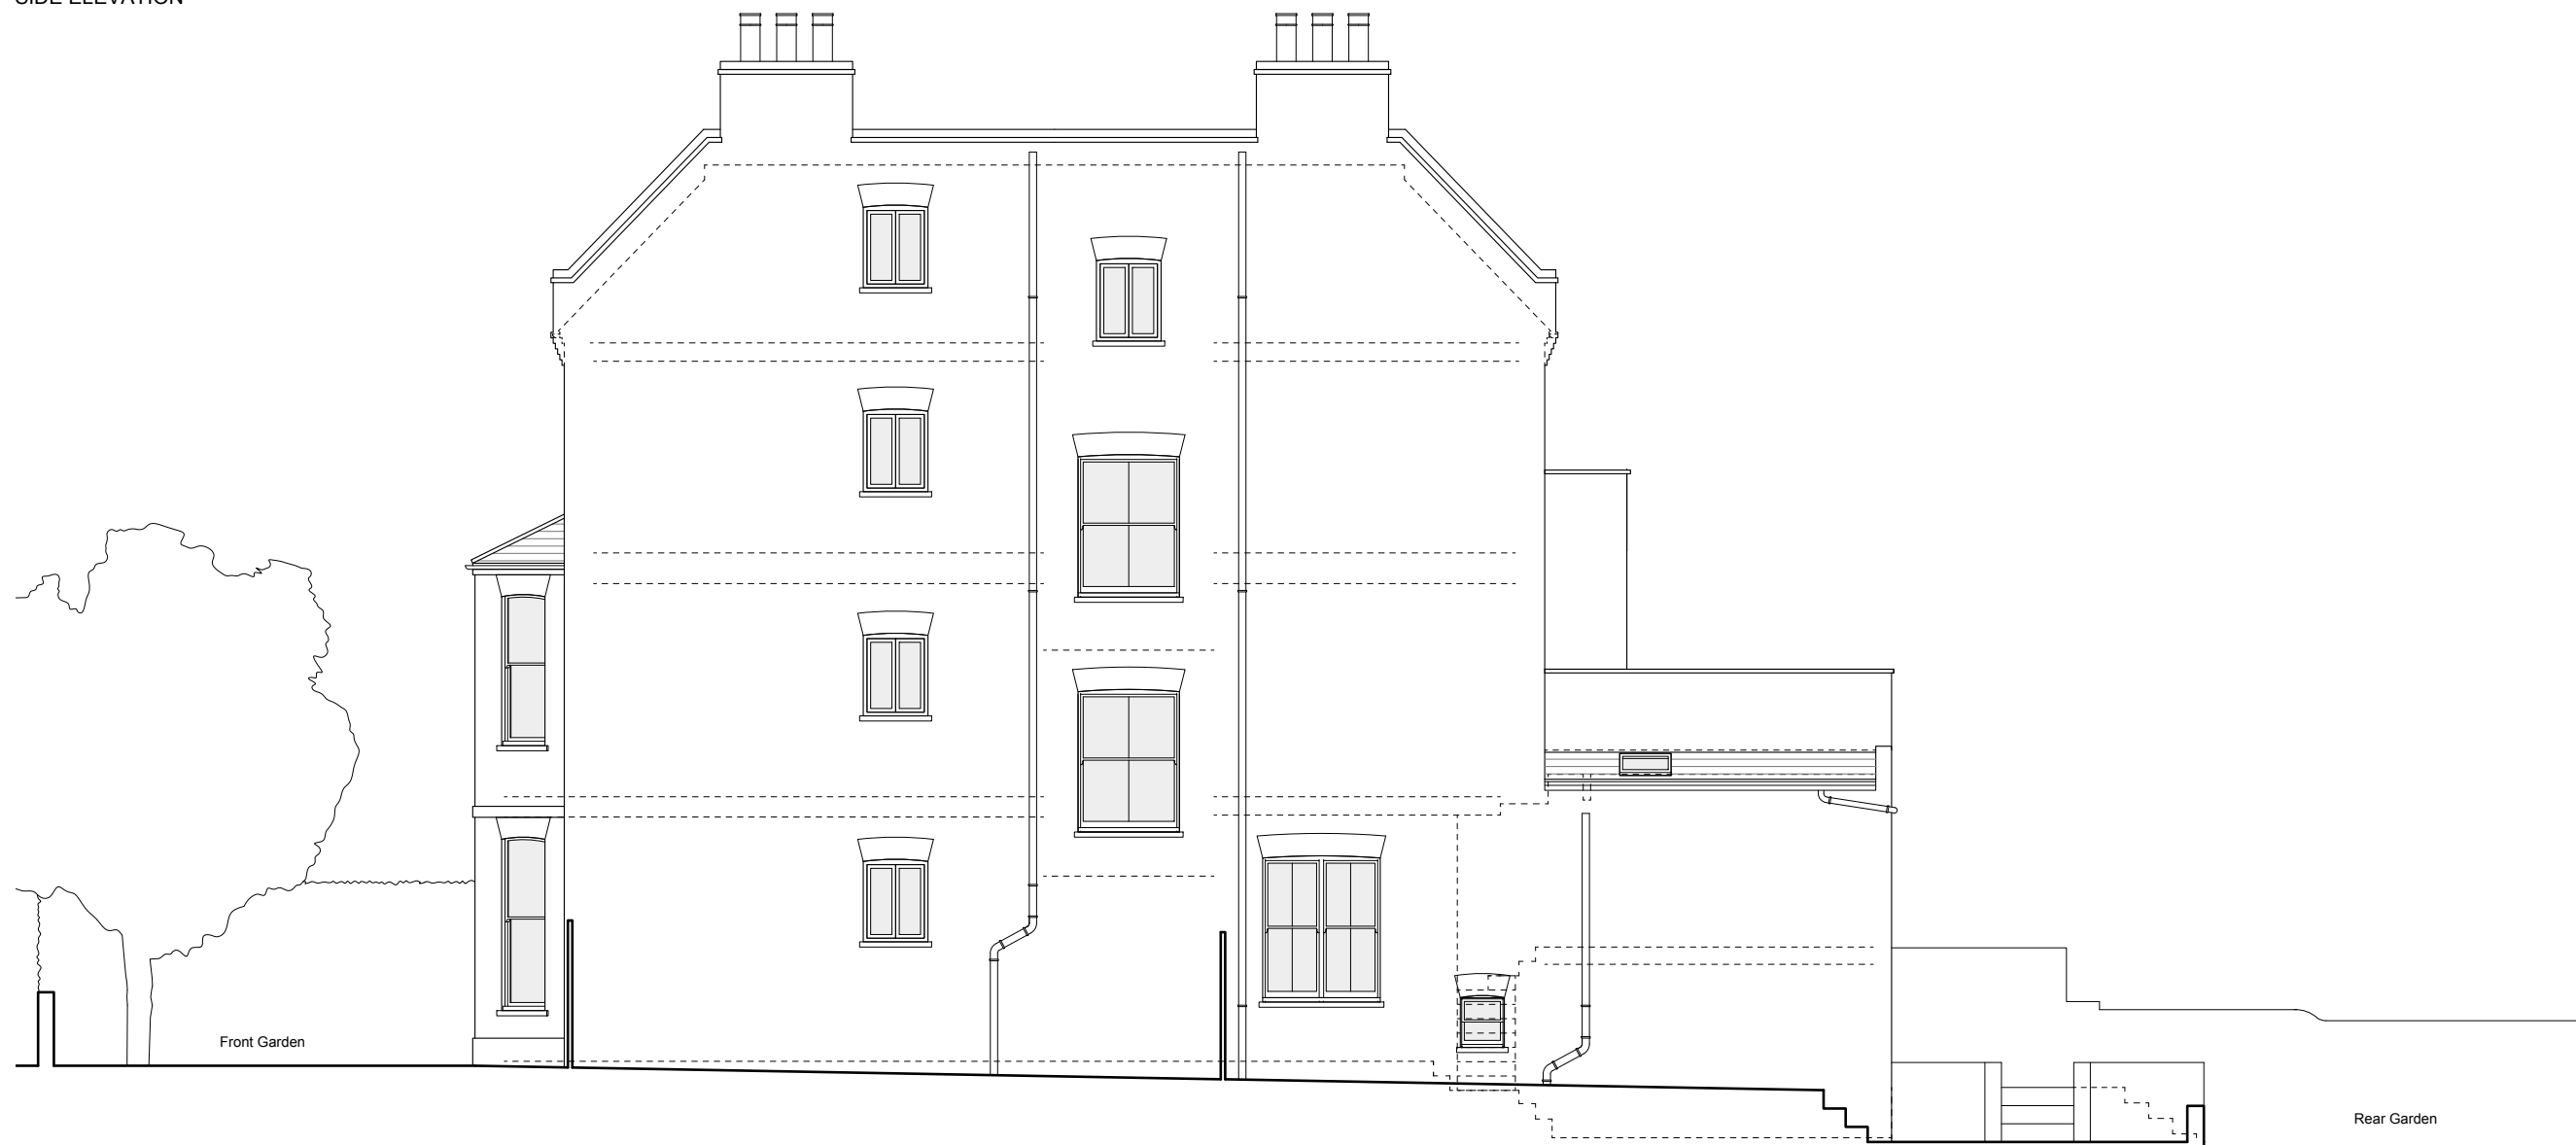

REVISION:

PROJECT TITLE

FLAT No.1, 69 GREENCROFT GARDENS

AURAA
STUDIO

www.auraa.studio
info@auraa.studio

1A Chalk Farm Parade
London NW3 2BN

TITLE

WEST SIDE ELEVATION AS EXISTING

DATE 11.02.2021

SCALE 1/100 @ A3

DRAWN LC / RL

STATUS INFORMATION

DRG No 2038_EX_330

REV:

