


NOTES:

THIS DRAWING IS NOT FOR CONSTRUCTION AND  
ILLUSTRATES DESIGN INTENT ONLY.

This drawing is to be read in conjunction with:

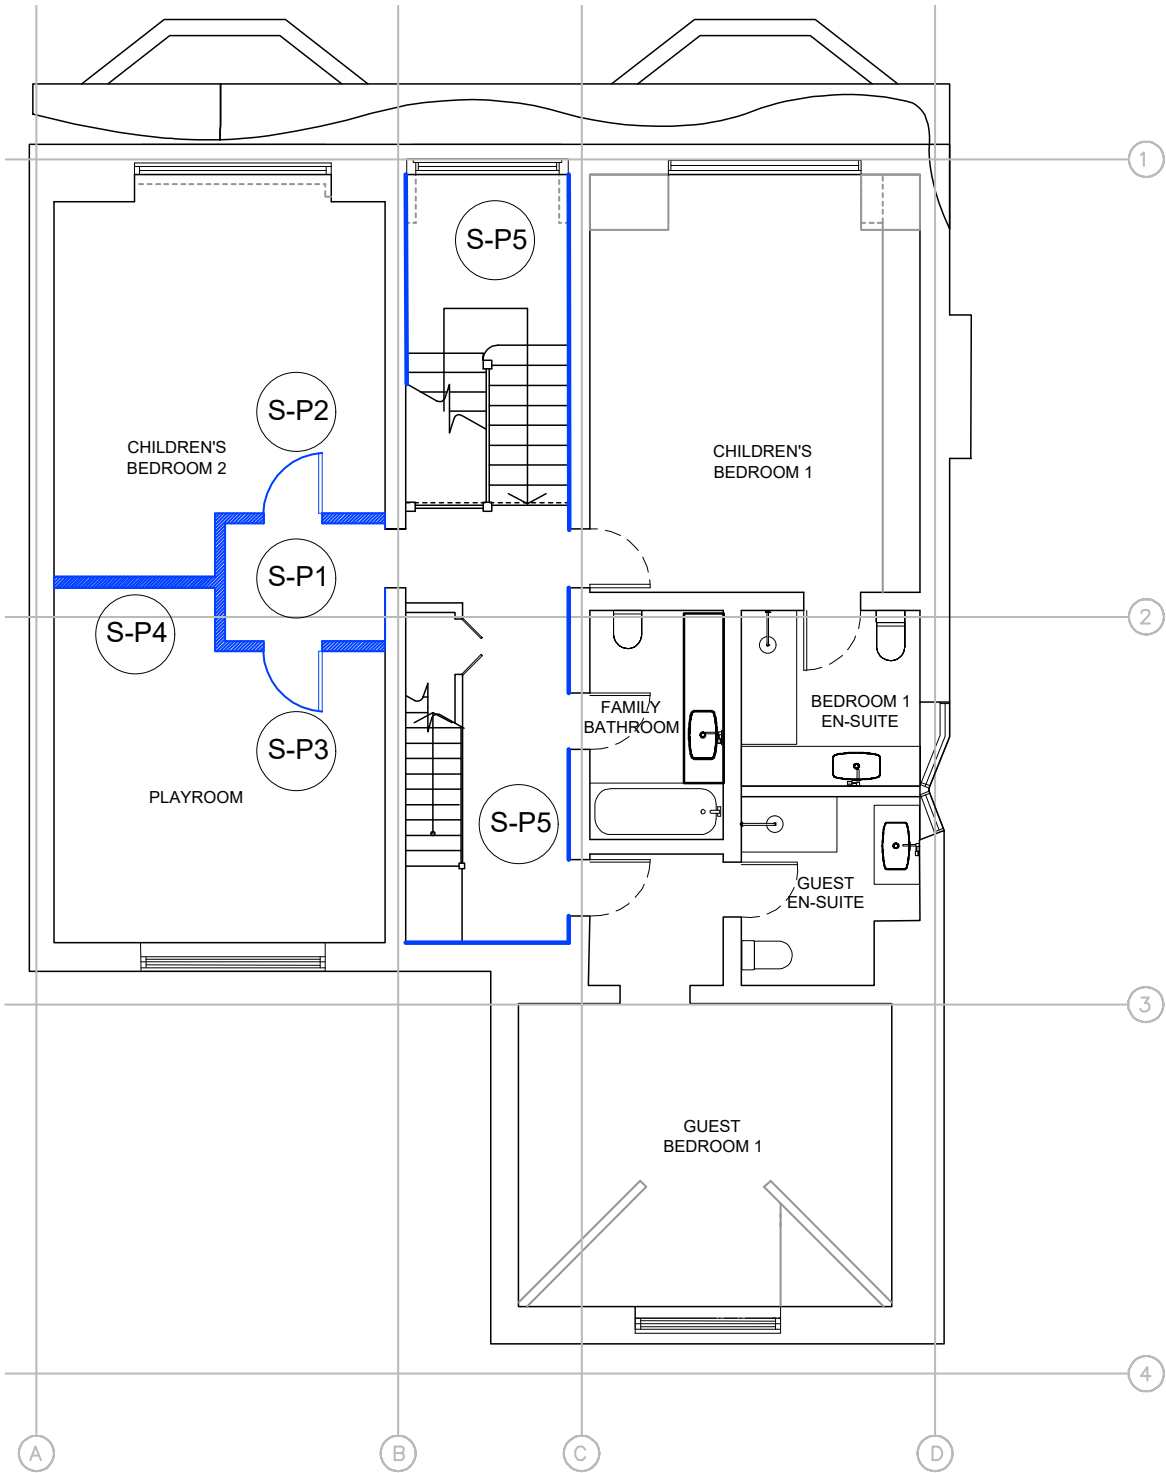

01

SECOND FLOOR PROPOSED PLAN

scale 1:100 @A3



KEY:

PROPOSED NEW

PROPOSED CHANGES:

- S-P1 NEW LOBBY WALLS TO PLAYROOM AND CHILDREN'S BEDROOM 2
- S-P2 EXISTING DOOR RE-USED FROM EXISTING ENTRANCE INTO PLAYROOM AND CHILDREN'S BEDROOM 2 (REF. DWG. 200\_20.D1 NOTE S-D1).
- S-P3 NEW PLAYROOM DOOR TO MATCH EXISTING
- S-P4 NEW PARTITION TO SUBDIVIDE PLAYROOM AND CHILDREN'S BEDROOM 2
- S-P5 NEW DECORATIVE DADO RAIL TO STAIRCASE AND HALL

Rev. Date Amendment

INTENT ONLY

Job no: A15.4XXX Project name: LYNDHURST ROAD

Drawing no: 200\_20.P1 Revision: A

Date: 04.12.20 Scale: 1:100@A3 Drawn: XX Checked: XX

Title: SECOND FLOOR PROPOSED PLAN