



NOTES:

THIS DRAWING IS NOT FOR CONSTRUCTION AND ILLUSTRATES DESIGN INTENT ONLY.

This drawing is to be read in conjunction with:

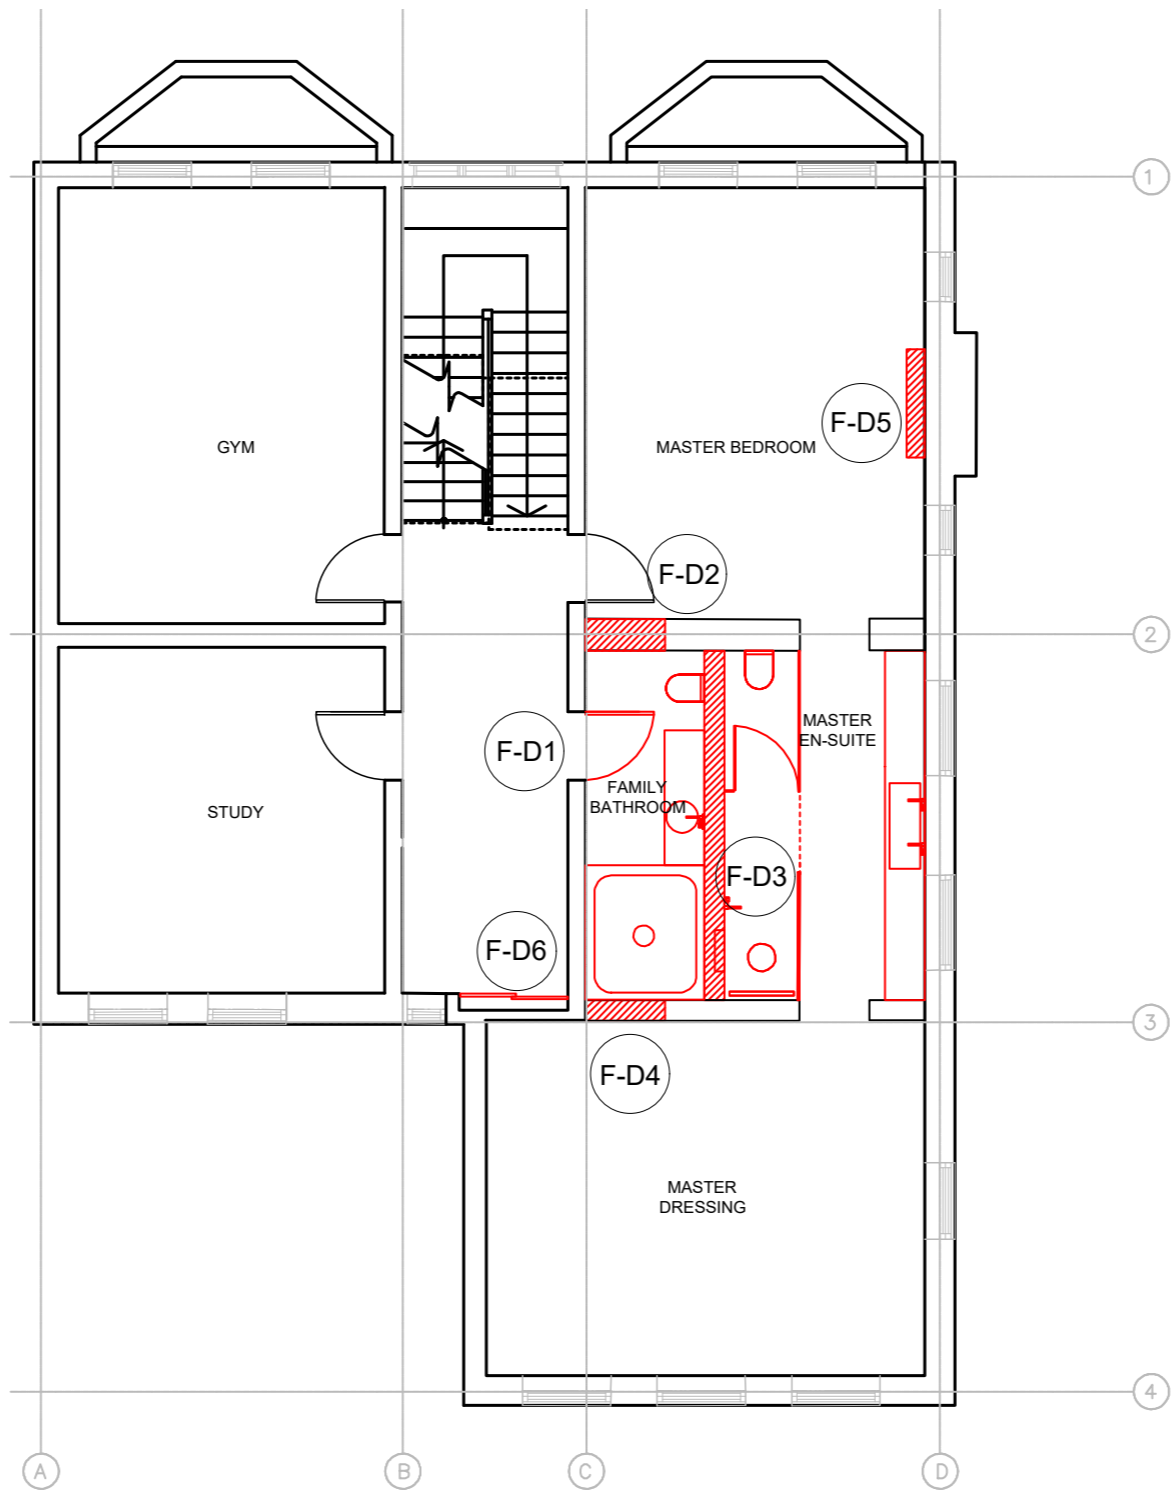

01 FIRST FLOOR DEMOLITION PLAN
scale 1:100 @A3

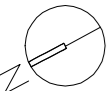

KEY:
 PROPOSED DEMOLITION

- PROPOSED CHANGES:**
- F-D1 REMOVE FAMILY BATHROOM DOOR AND INFILL WALL.
 - F-D2 REMOVE FAMILY BATHROOM WALL AS PART OF NEW MASTER BEDROOM HALLWAY CONFIGURATION
 - F-D3 REMOVE FAMILY BATHROOM/ MASTER EN-SUITE WALLS
 - F-D4 REMOVE FAMILY BATHROOM WALL AS PART OF NEW MASTER BEDROOM HALLWAY CONFIGURATION
 - F-D5 REMOVE NON-ORIGINAL FIREPLACE SURROUND, HEARTH AND FIRE BASKET
 - F-D6 REMOVE CUPBOARD DOORS

Rev.	Date	Amendment

INTENT ONLY

Job no:	Project name:		
A15.4XXX	LYNDHURST ROAD		
Drawing no:	Revision:		
200_10.D1	A		
Date:	Scale:	Drawn:	Checked:
04.12.20	1:100@A3	XX	XX

Title:
FIRST FLOOR DEMOLITION PLAN