


This drawing is the property of ATELIER15.4.
Do not scale from this drawing, all dimensions must be checked on site before any works are undertaken.


NOTES:

THIS DRAWING IS NOT FOR CONSTRUCTION AND ILLUSTRATES DESIGN INTENT ONLY.

This drawing is to be read in conjunction with:

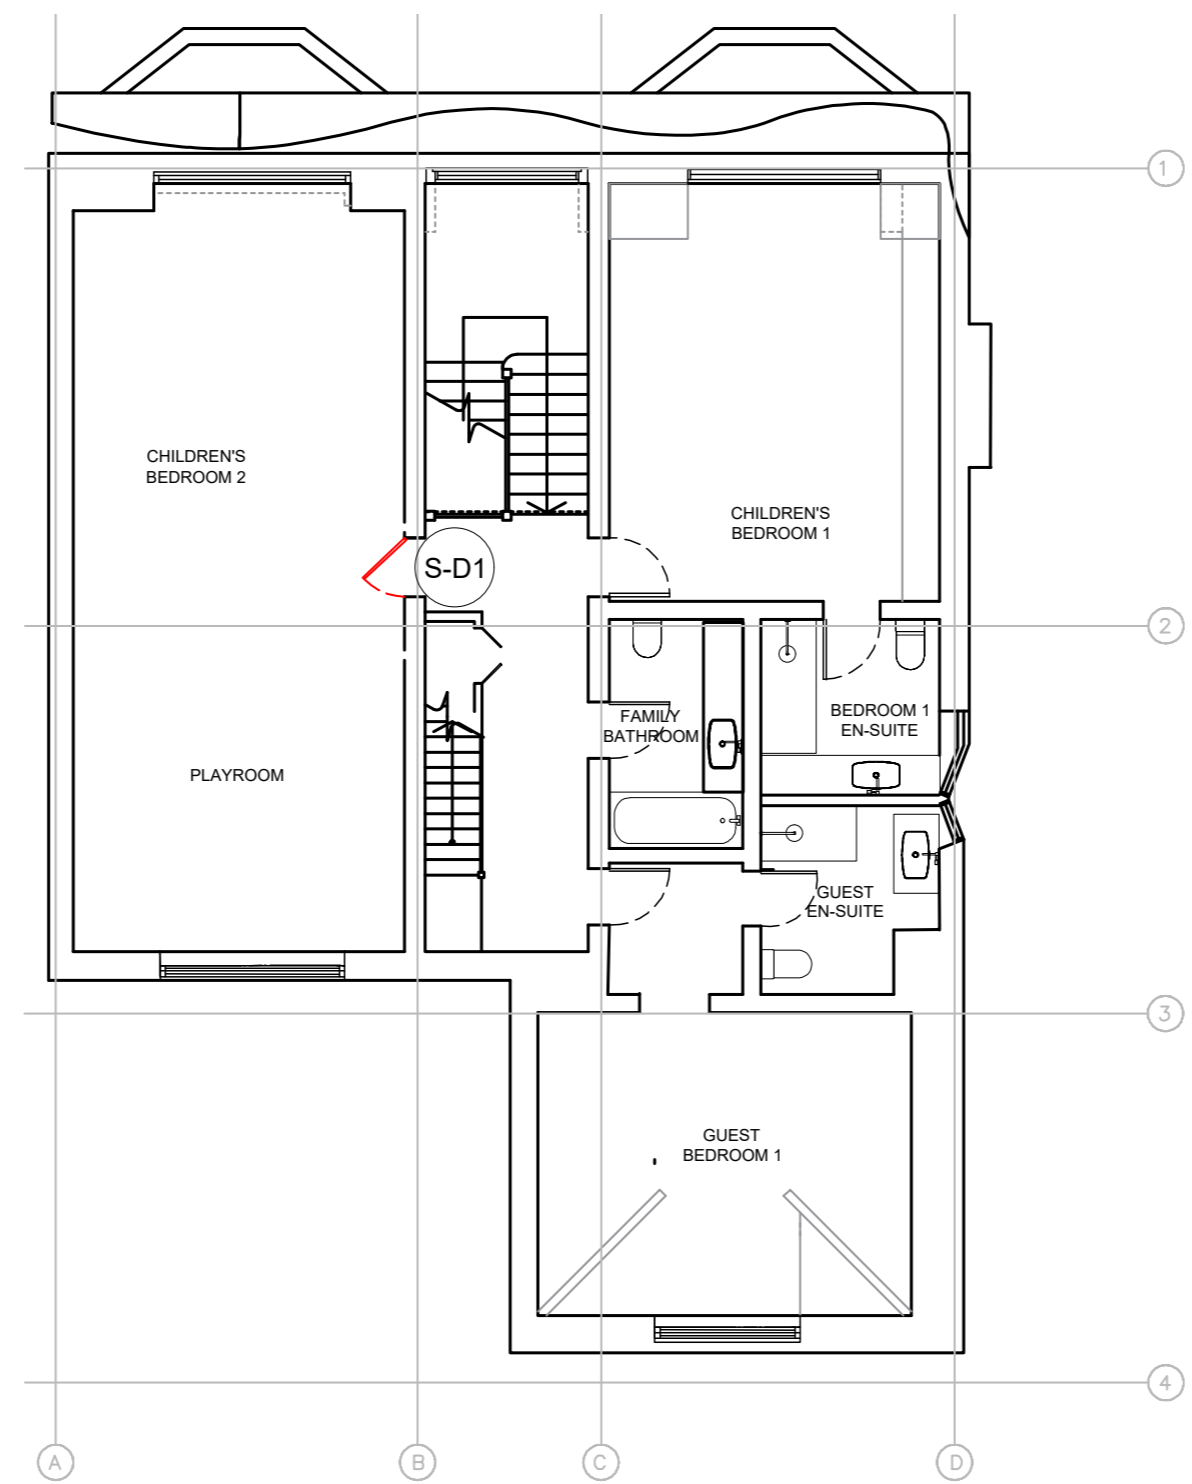

01 SECOND FLOOR DEMOLITION PLAN
scale 1:100 @A3

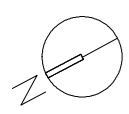

KEY:
 PROPOSED DEMOLITION

PROPOSED CHANGES:
 S-D1 REMOVE DOOR FOR RE-USE AND RETAIN EXISTING OPENING.

Rev.	Date	Amendment
INTENT ONLY		
Job no:	Project name:	
A15.4XXX	LYNDHURST ROAD	
Drawing no:	Revision:	
200_20.D1	A	
Date:	Scale:	Drawn: Checked:
04.12.20	1:100@A3	XX XX
Title:		
SECOND FLOOR DEMOLITION PLAN		