

255_SK043


6a architects
Bedford House

Rooftop plant acoustic enclosure


Rev: 1
10.2.2021
1:100 @ A3.
TR

GREEN
Proposed increase of
plant enclosure

BLUE
Plant enclosure as
consented on
20 November 2019
Application ref:
2019/0191/P

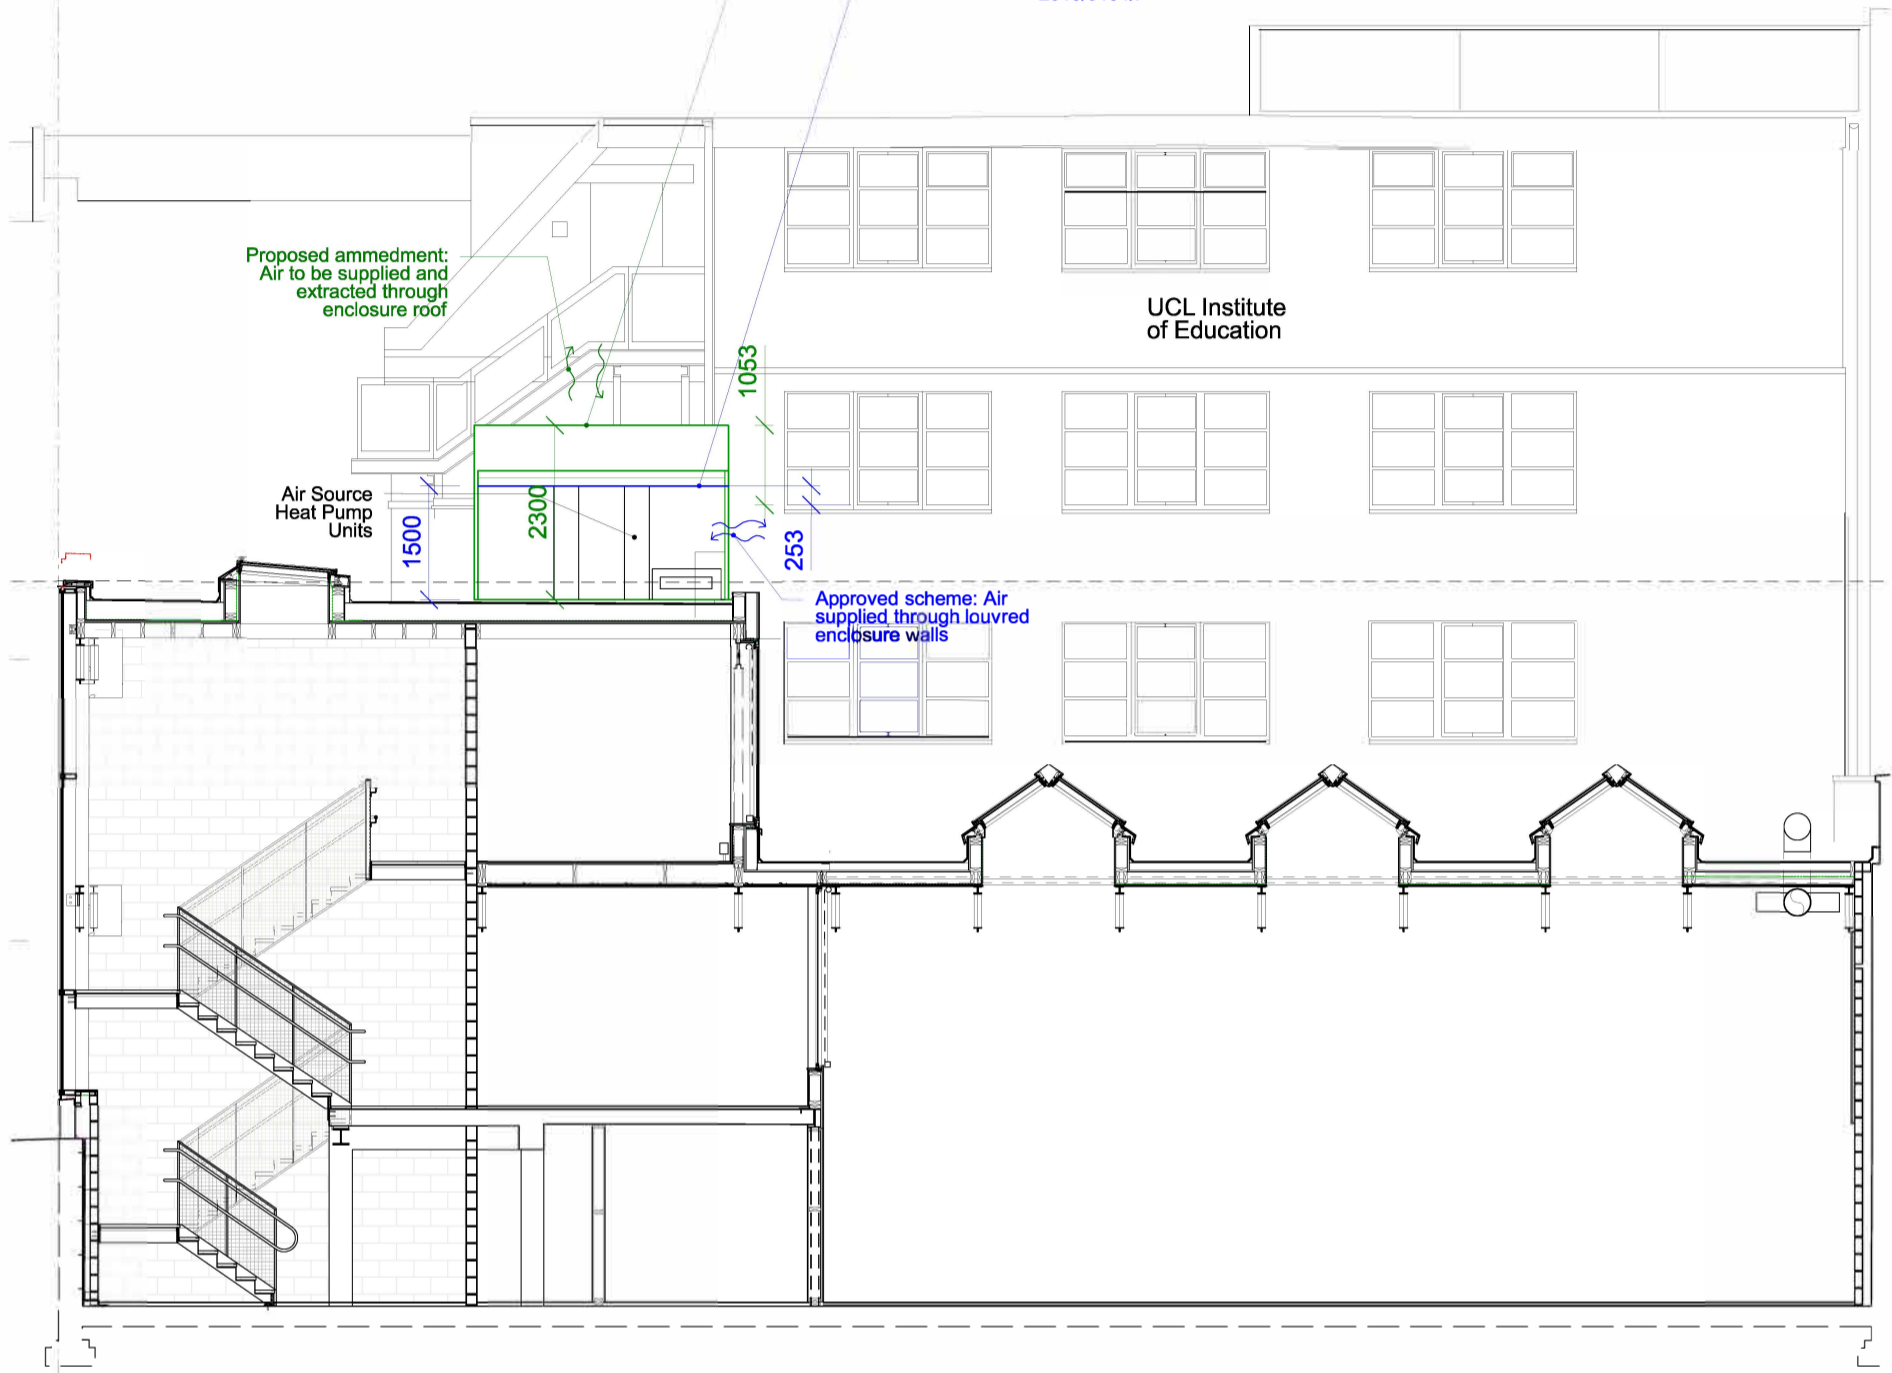

SECTION A-A facing east

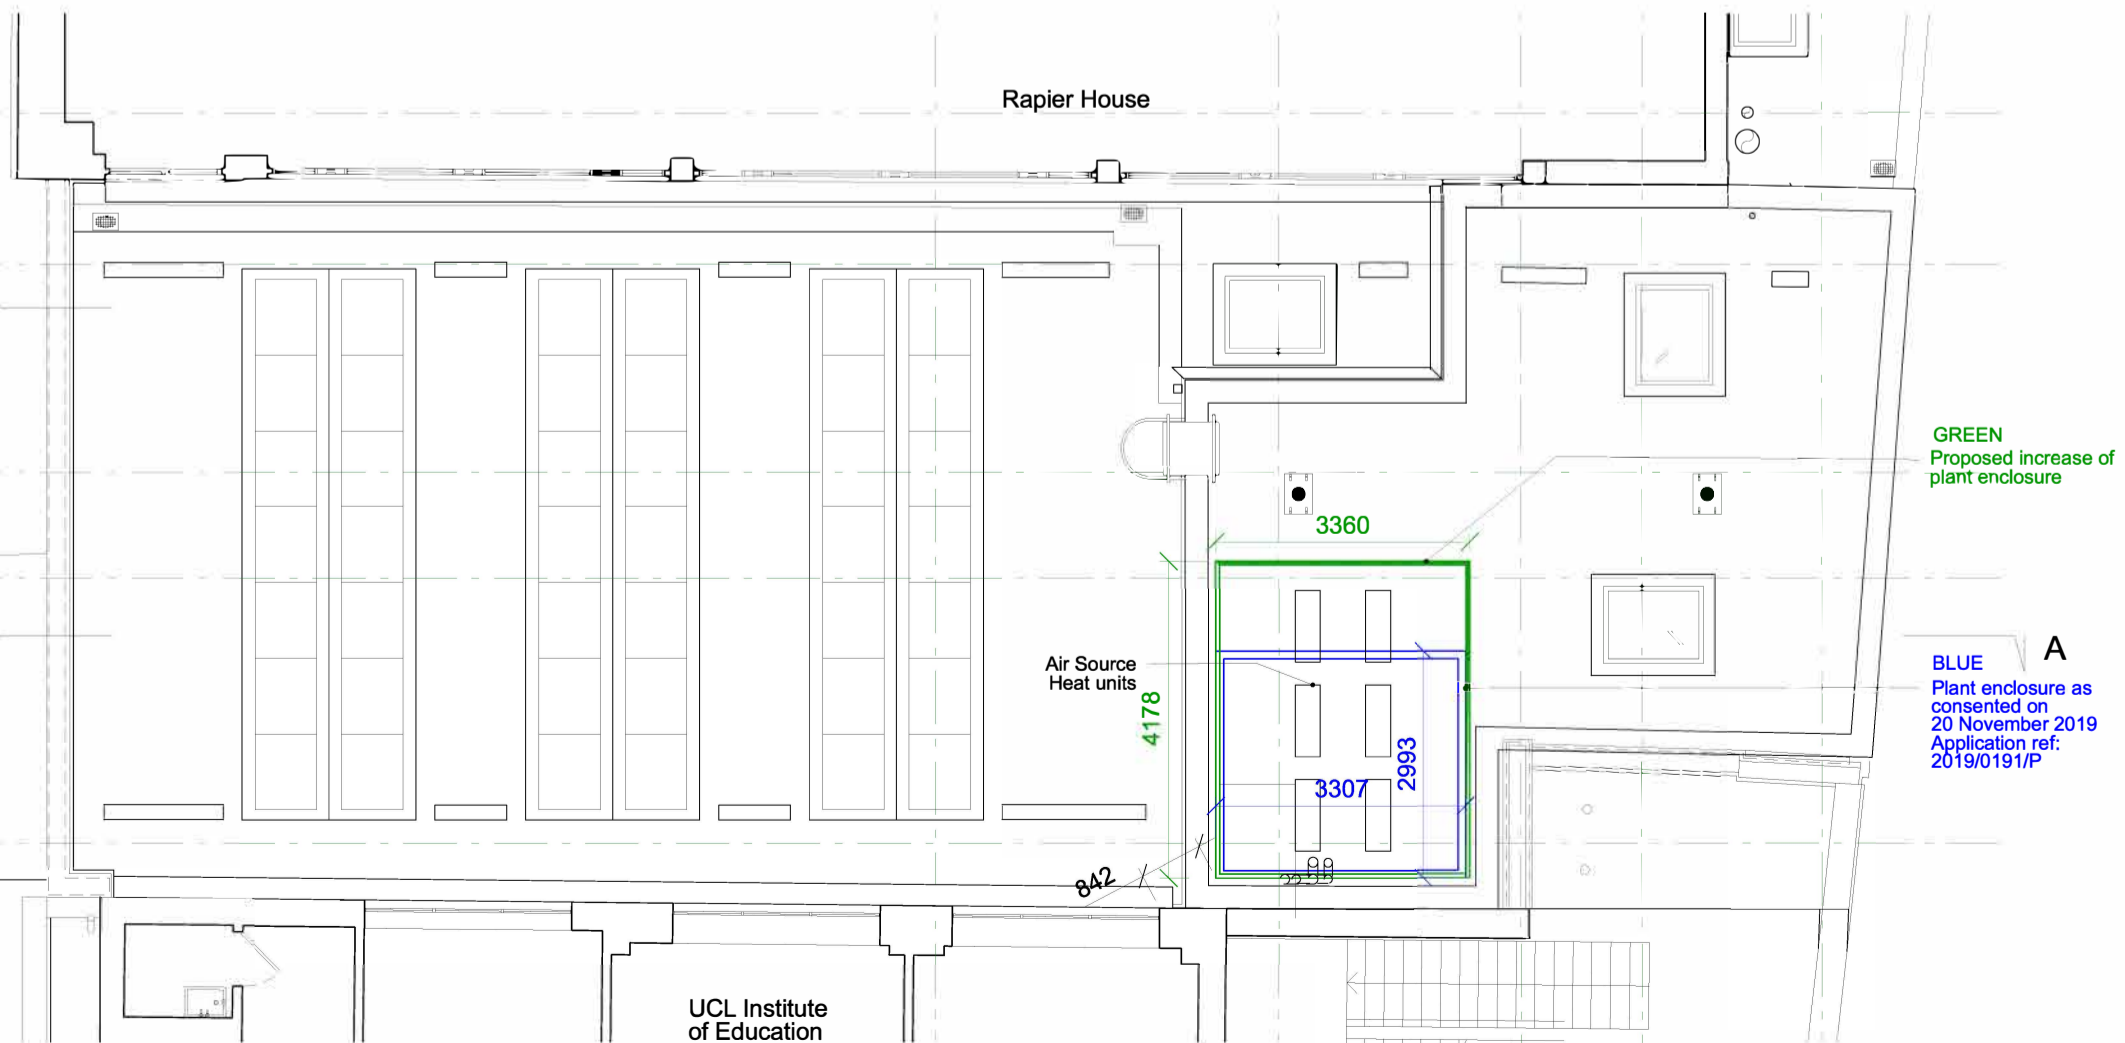

ROOF PLAN