


SIDE ELEVATION AS EXISTING



SIDE ELEVATION AS PROPOSED

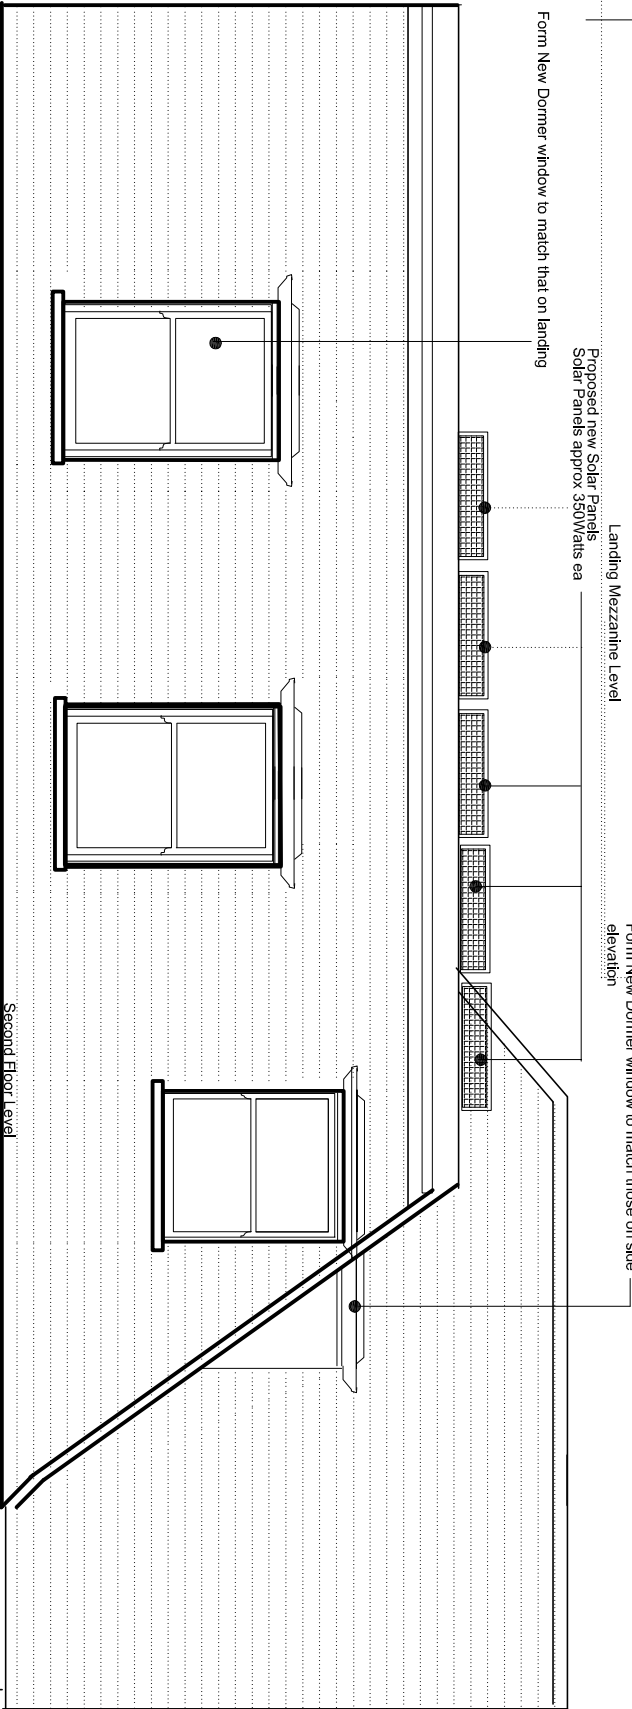

Scale at A3

NO.	DATE	DESCRIPTION
A	20/02/22	Scale Panel revised
B		
C		