

PROPOSED

SITE ADDRESS

50 EARLHAM STREET
COVENT GARDEN
LONDON
WC2H 9LJ

DRAWING NO.


DRAWN BY DE

DATE

SCALE 1 : 50 @ A3 UNLESS STATED



PROPOSED

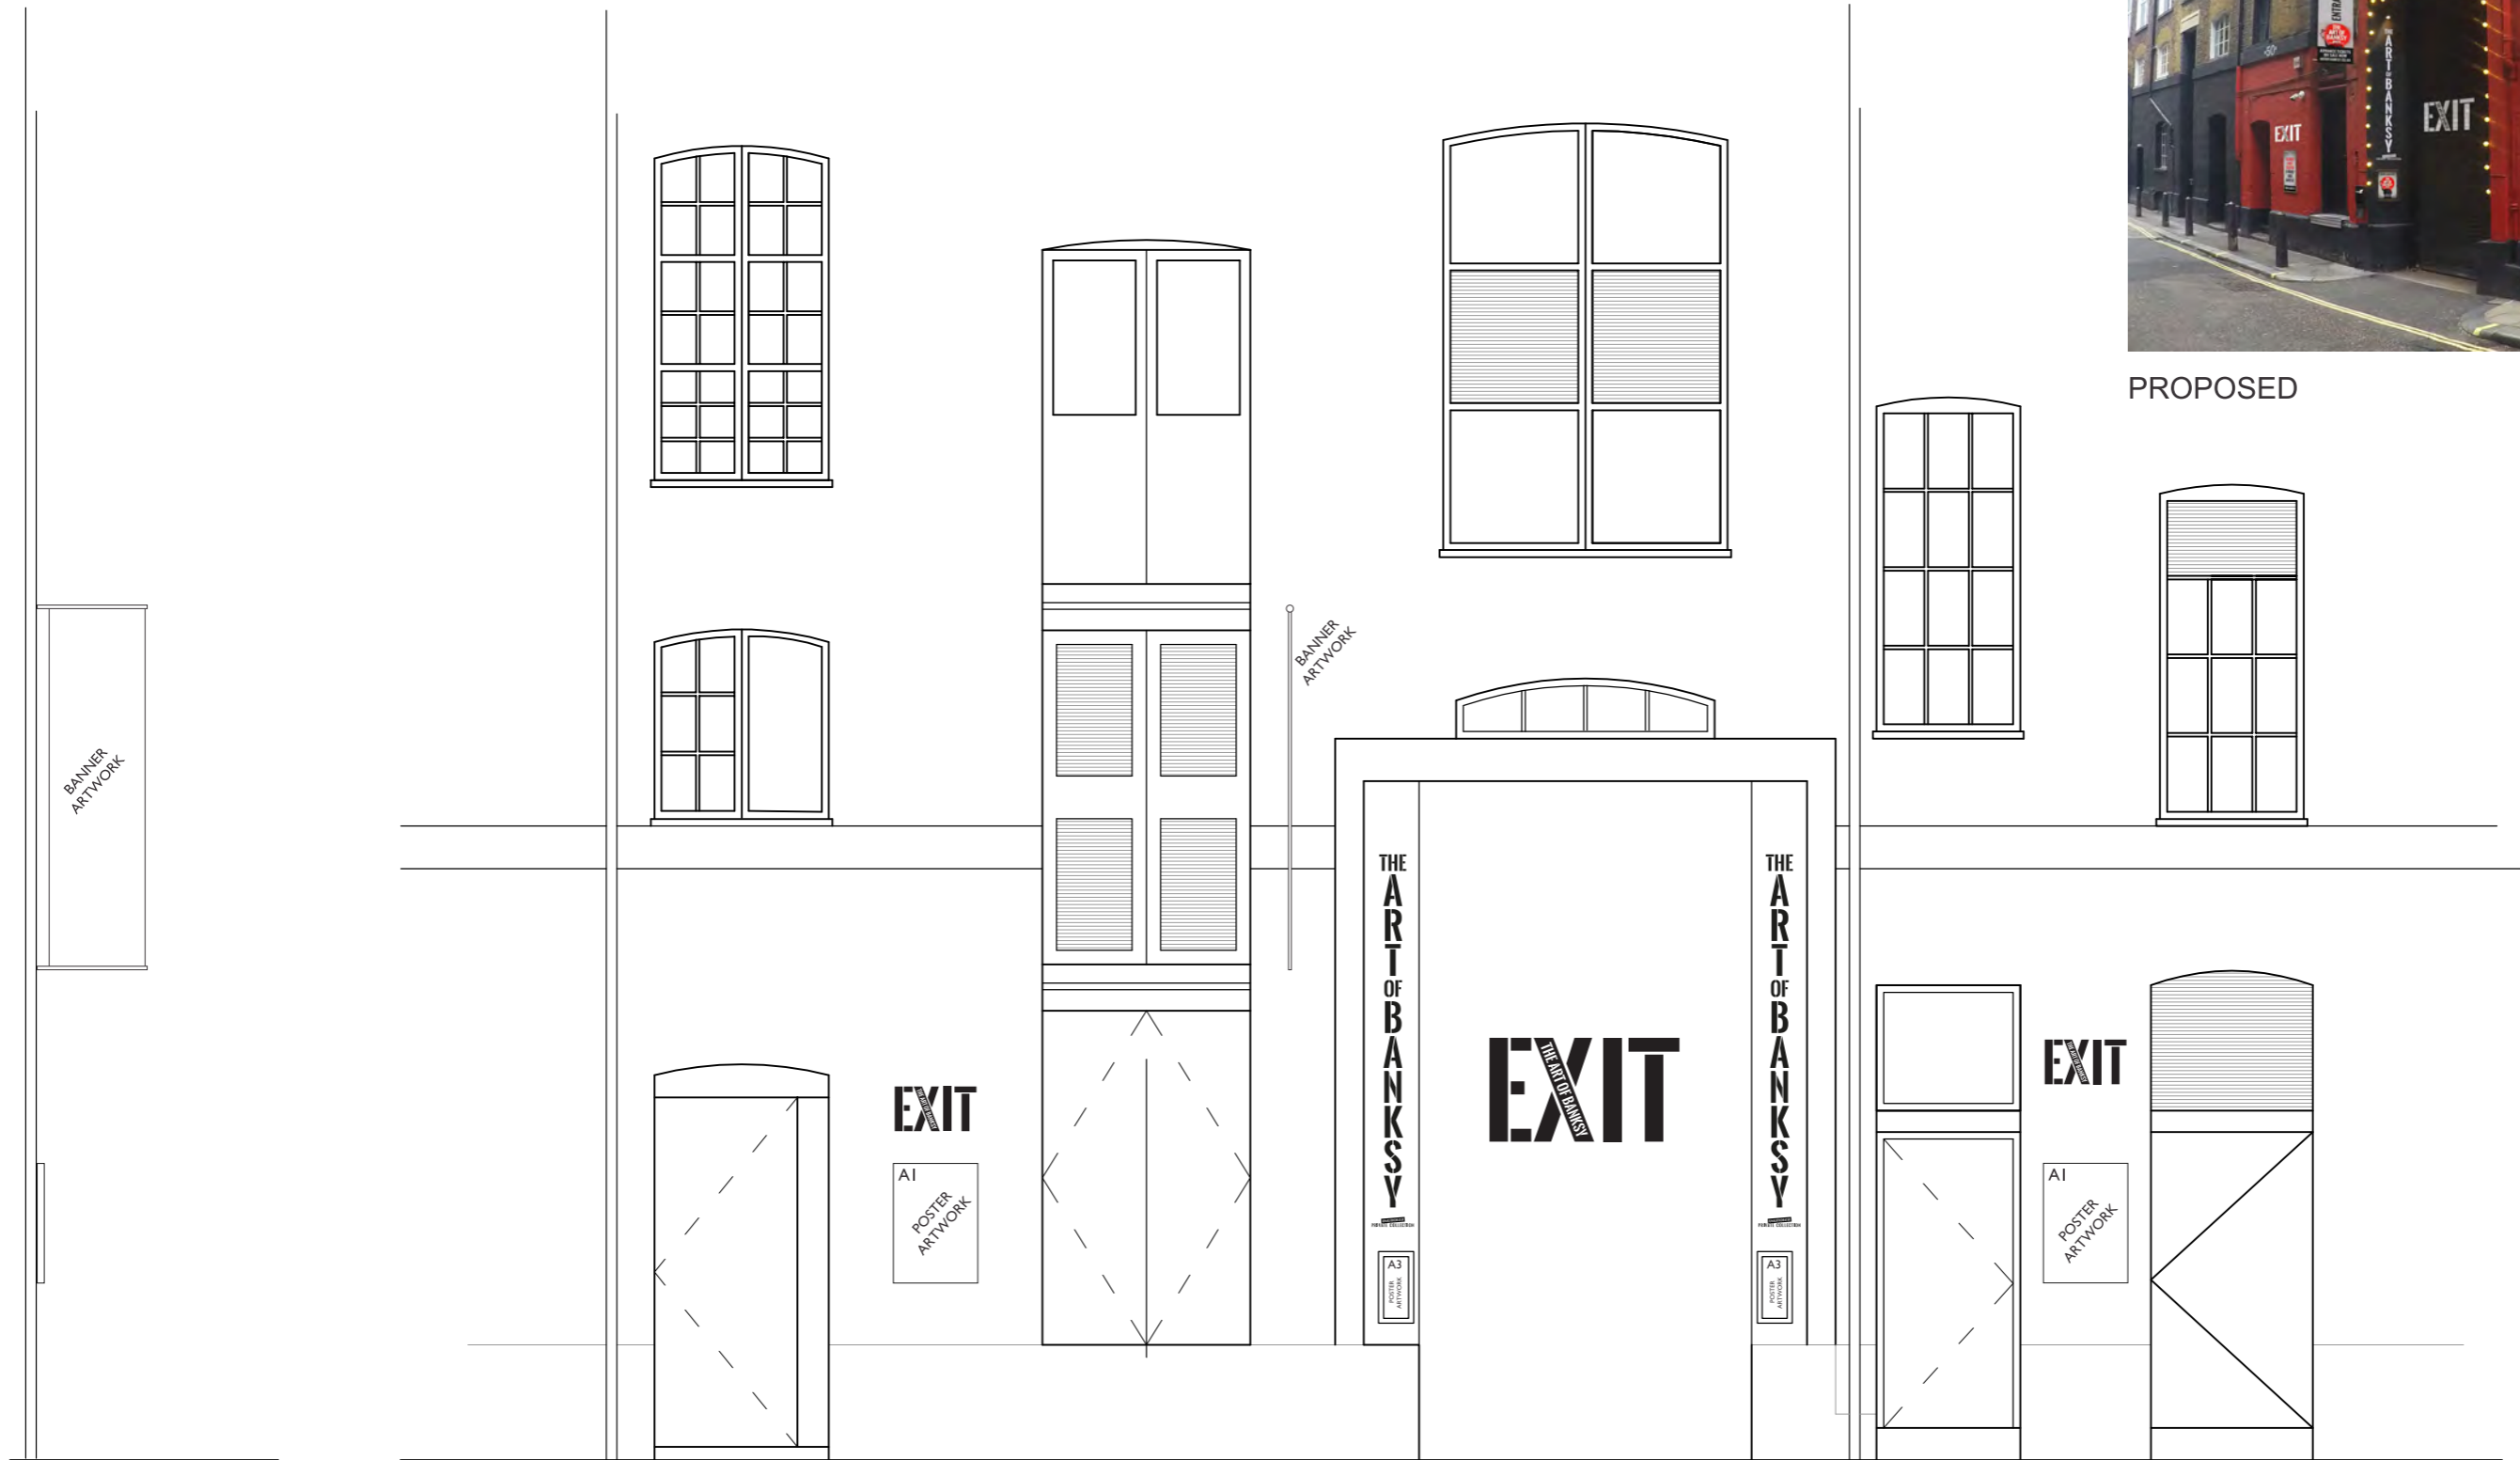

○ SHELTON STREET ELEVATION
scale 1:50

SCALE 1:50 @ A3

