


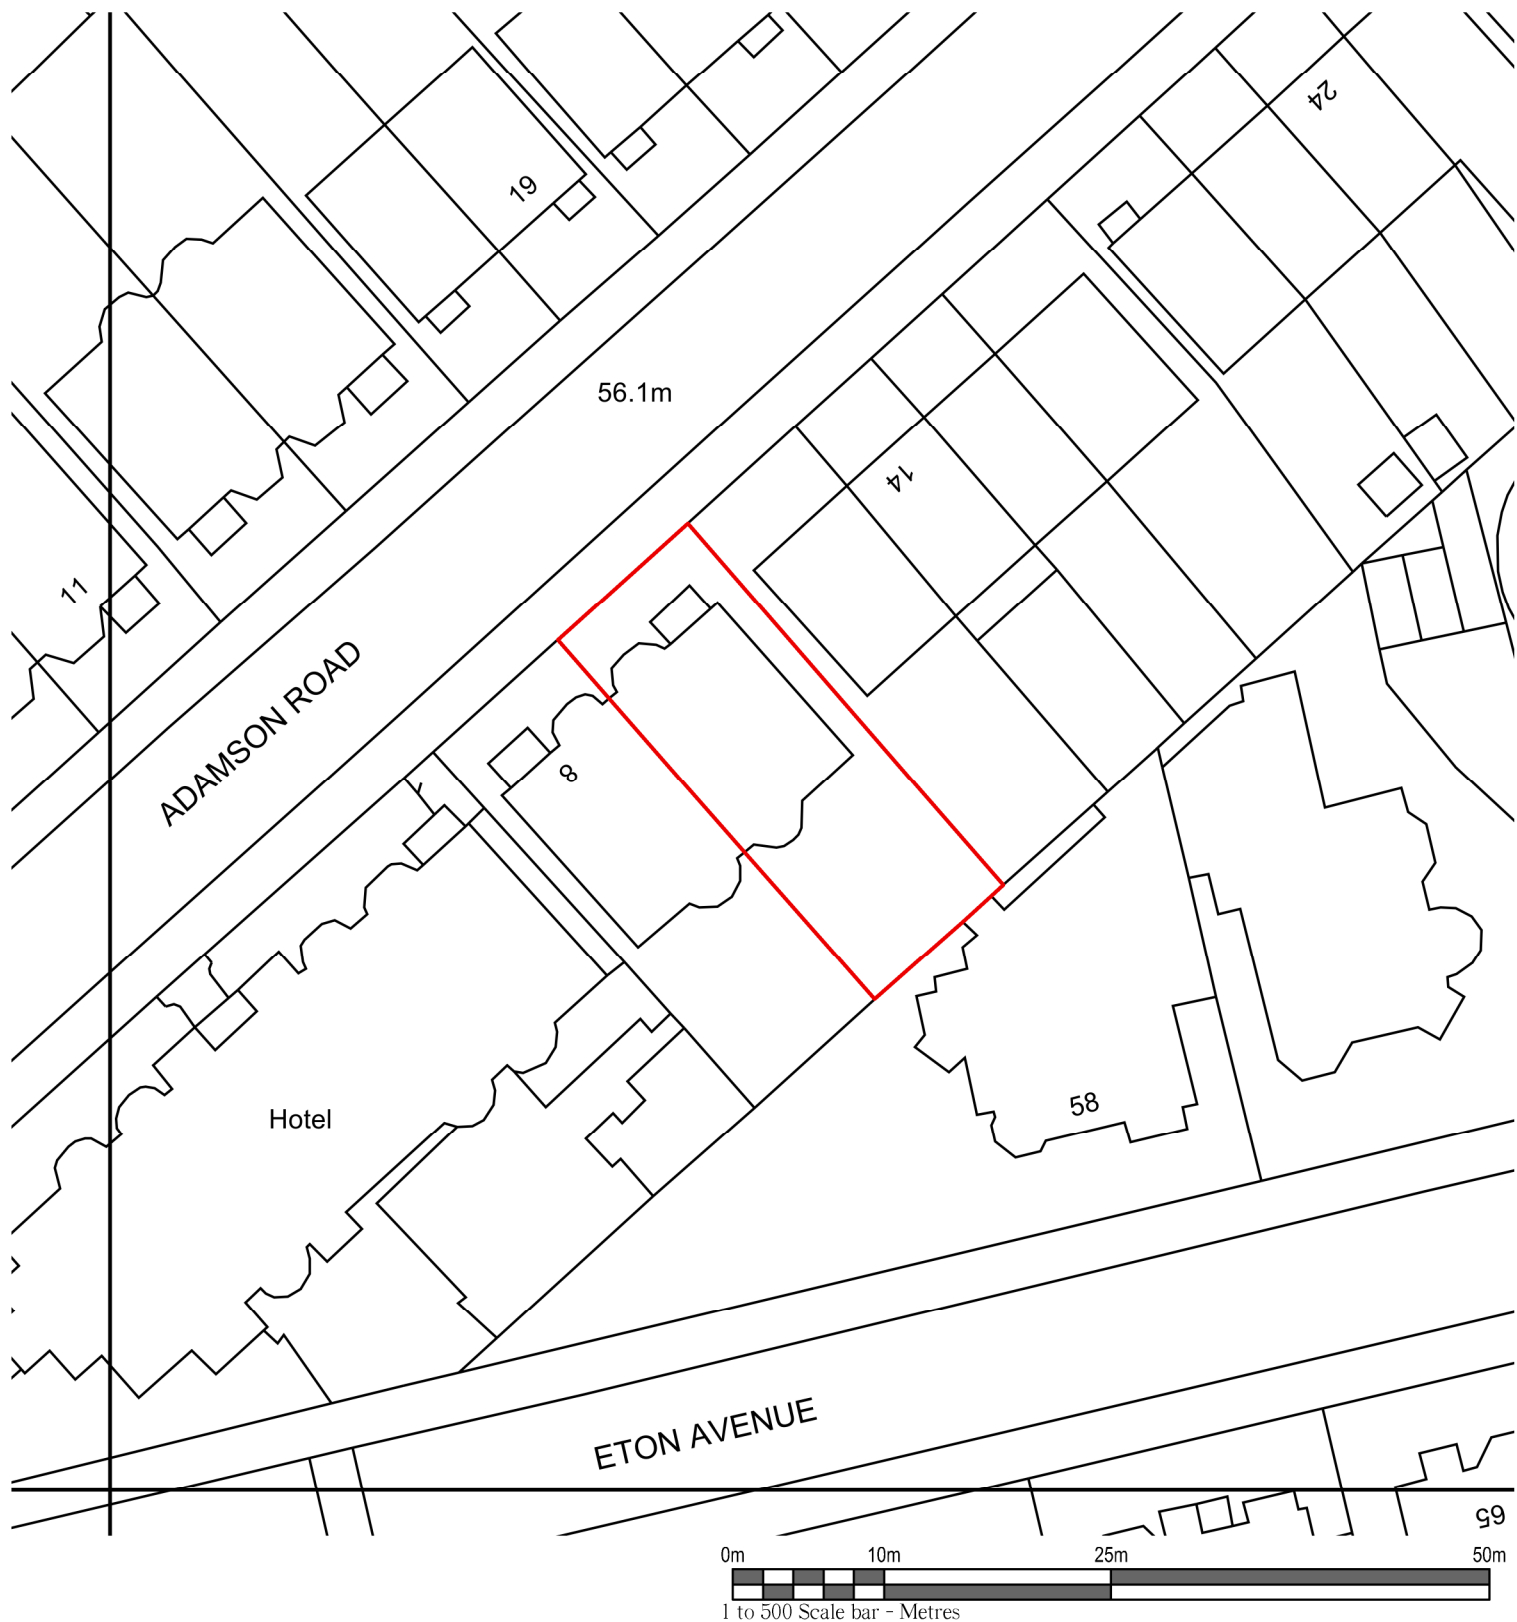

1

06

Block Plan

- Existing - 1 to 500

Supplied by: Supplies Direct
License number: 100031961
Produced: 12/03/2020
Serial number: 2214576

© Crown copyright and database rights 2020. OS 100031961

Client: Mr K. Jayawardena	Drawing Title: Block Plan - Existing				
Project Title: Proposed Dormer & Roof Works at Flat 6, 10 Adamson Road, Belsize Park, London, NW3 3HR	Scale: 1:500 @ A4		Date: February 2021		
	Project No: 323	Stage: P	Dwg No: 06	Rev: -	