


**Key**

- ① 3m wide entrance gate
- ② Resin bound gravel drive
- ③ Paving detail to highlight doors and drive threshold
- ④ Interconnecting and varying in height raised planters located over the basement area, materials used to compliment house materials
- ⑤ Planting outside basement area
- ⑥ Car turning area
- ⑦ Retaining wall
- ⑧ Bin store
- ⑨ Bike Store
- ⑩ Lightwell to basement

**NOTES**

1. The use of this data by the recipient acts as an agreement of the following statements. Do not use this data if you do not agree with any of the following statements.
2. This drawing remains the copyright of Illman Young Landscape Design.
3. Do not scale the drawing, except for planning purposes. All dimensions are in millimetres unless otherwise indicated. Use figured dimensions in all cases. Check all dimensions on site.
4. Report any discrepancies or omissions to the Landscape Architects before proceeding.
5. This document is to be read in conjunction with the specification and all other project documentation.
6. OS information reproduced from Ordnance Survey Map with permission of Promap, Crown Copyright; Illman Young Landscape Design Licence number LIG0169

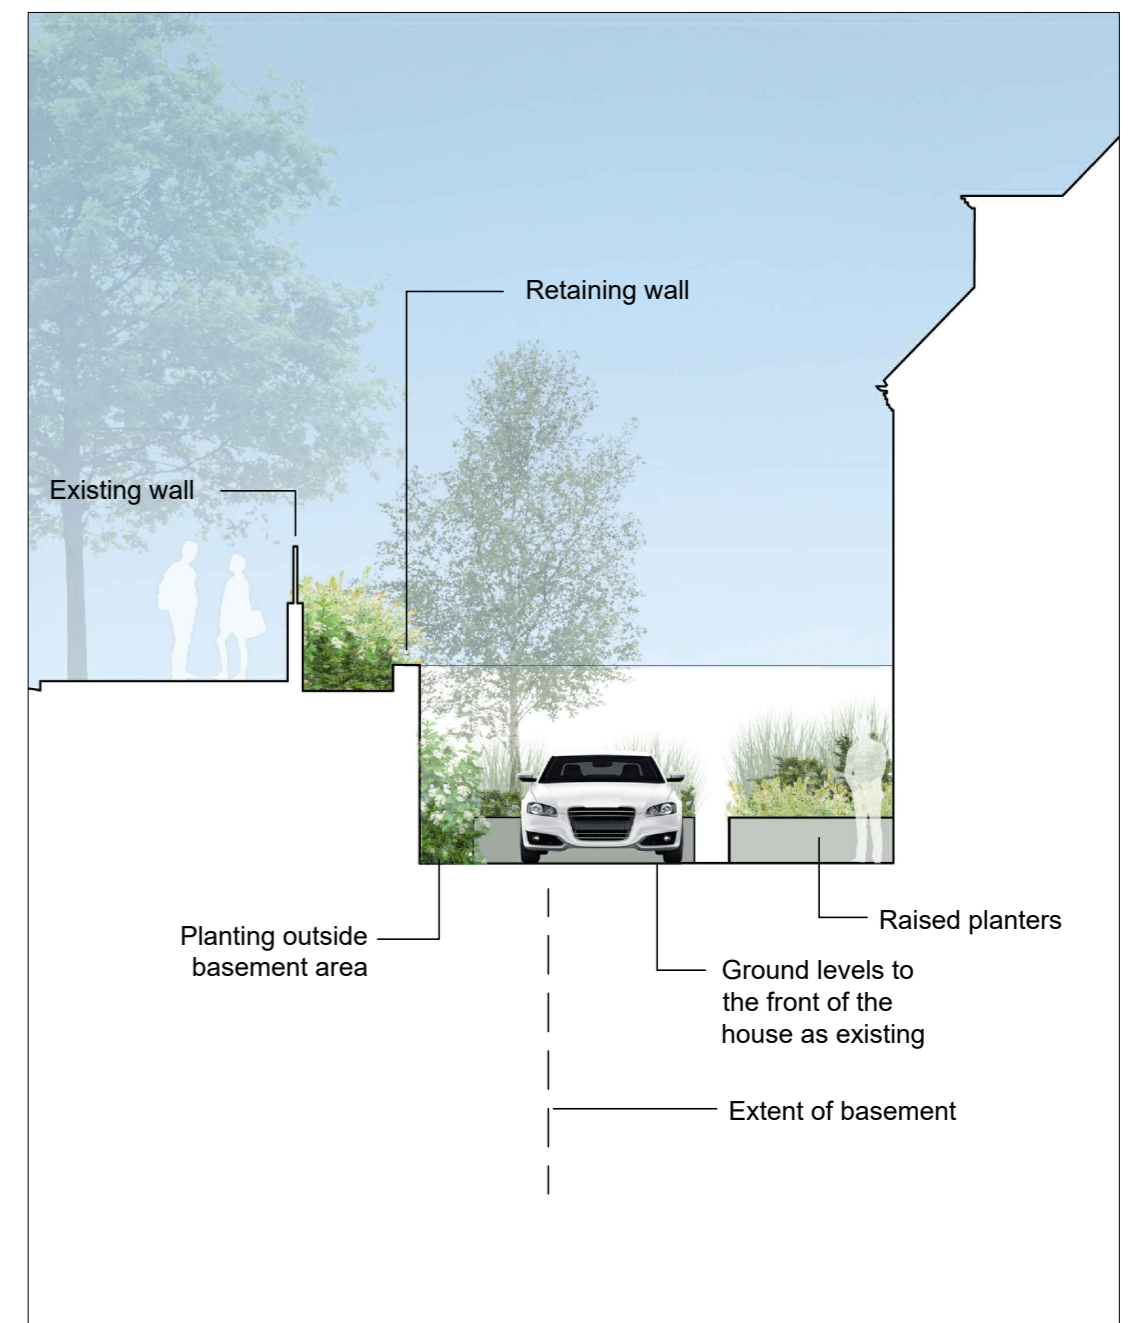

**Illustrative section A-AA**  
Scale 1:100

**illmanyOUNG**

Project  
**38 Frognal Lane**

Client  
**MRPP**

Title  
**Landscape Masterplan**

Scale	Size	Date	Drawn	Checked
1:100	A2	Feb 21	LCH	TG
Status <b>Planning</b>			Revision <b>P03</b>	

P03	05/02/21	Note added to comments	LCH	TG
P02	05/02/21	Updated to comments	LCH	TG
P01	02/02/21	First issue for comment	LCH	TG
REV	DATE		BY	CHKD

Drawing no.  
**22103-IYL-8050-XX-DR-L-2001**