
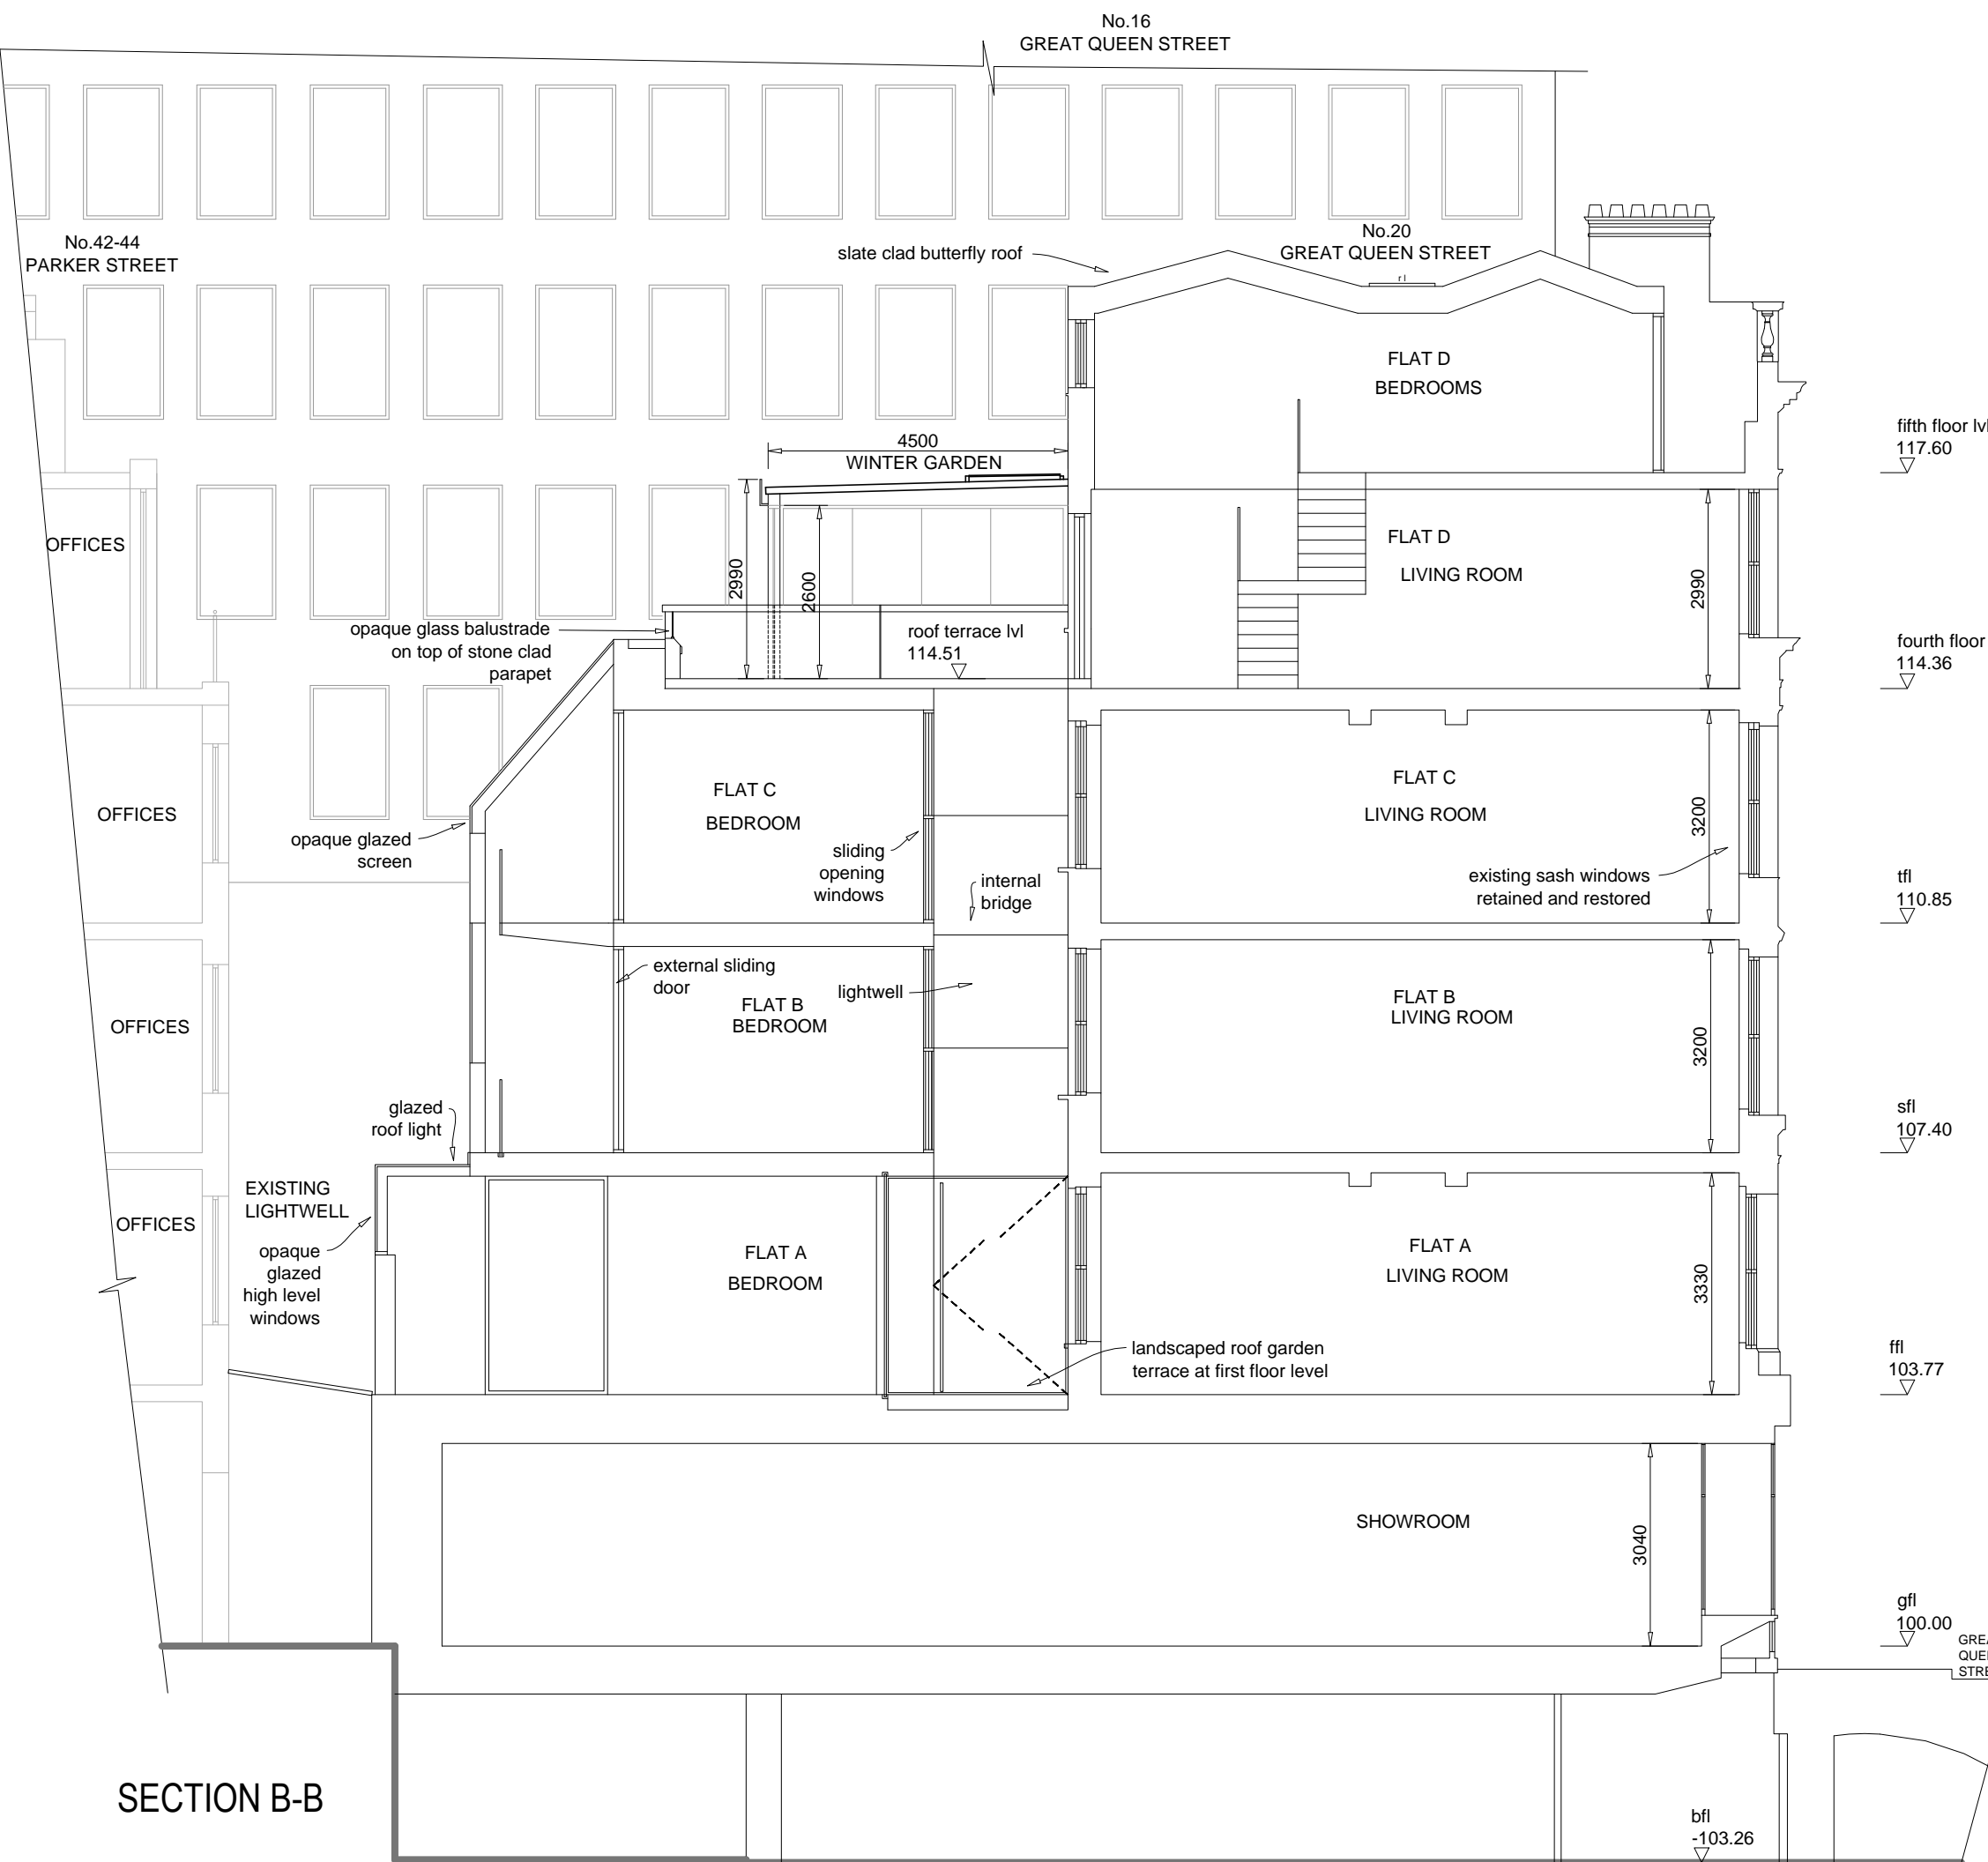


This drawing is the copyright of Get Planning & Architecture Ltd. and may not be reproduced without permission. Dimensions must not be scaled (except for planning purposes) and must be checked prior to construction and manufacture.

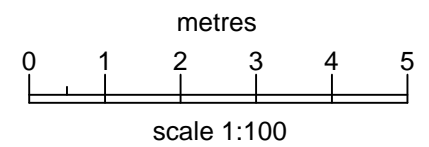

SECTION B-B

-	planning application	CRT	CRT	VK	19/02/21
rev	details	check	AM	CAD	date

revisions:

project:	WINTERGARDEN
site:	FLAT D, 20 GREAT QUEEN STREET, LONDON WC2B 5DG
drawing:	SECTION B-B AS PROPOSED

Get Planning & Architecture
7 Tudor Court, Brighton Road
Sutton, Surrey SM2 5AE
tel. 0208 770 3962
www.get-planning.co.uk
email: info@get-planning.co.uk

scale:	1:100 @ A3	date:	19/02/2021	project no:	12128	drawing no:	9	rev:	-
--------	------------	-------	------------	-------------	-------	-------------	---	------	---